

30 FT WIDE MUNSHI PREMCHAND ROAD


91.1054M

1. PLOT AREA	=18212.668 Sq.m (4.50 ACRE)
2. PERMISSIBLE GROUND COVERAGE	= 35% (6374.44 Sq.m.)
3. PROPOSED GROUND COVERAGE	= 15.06% (2743.30 Sq.m.)
4. PERMISSIBLE FAR	= 2.0
5. TOTAL NUMBER OF CARS REQUIRED	= 28 NOS CAR & 5 NOS BUS

SL.NO.	BLOCK & FLOOR	TOTAL AREA	BUILT UP AREA	FAR AREA
6.	BLOCK A: ZONAL OFFICE & RBO 4			
I)	BLOCK A GROUND FLOOR PLATE AREA	= 907.56 Sq.m	907.56 SQ.M.	852.12 SQ.M.
II)	BLOCK A FIRST FLOOR PLATE AREA	= 907.56 Sq.m	887.38 SQ.M.	831.94 SQ.M.
	Total	= 1815.13 Sq.m	1794.95 sq.m	1684.06 Sq.m
7.	BLOCK BC: SBILD (ADMINISTRATIVE BLOCK & HOSTEL BLOCK)			
I)	BLOCK BC GROUND FLOOR PLATE AREA	= 1960.18 Sq.m	1960.18 SQ.M.	1855.43 SQ.M.
II)	BLOCK BC FIRST FLOOR PLATE AREA	= 1960.18 Sq.m	1917.00 SQ.M.	1812.78 SQ.M.
III)	BLOCK BC SECOND FLOOR PLATE AREA	= 1960.18 Sq.m	1796.59 SQ.M.	1692.37 SQ.M.
	Total	= 5880.53 Sq.m	5673.77 SQ.M.	5360.58 SQ.M.
8)	BLOCK D: (ATM BLOCK)			
I)	BLOCK D GROUND FLOOR PLATE AREA	= 35.75 Sq.m	35.75 SQ.M.	35.75 SQ.M.
	Total	= 35.75 Sq.m	35.75 SQ.M.	35.75 SQ.M.
	Total Plate Area : 1815.13+5880.53+35.75	= 7731.41 sq.m.	7504.46 sq.m.	7080.393 sq.m.

NATURAL GREEN

6 M WIDE ROAD

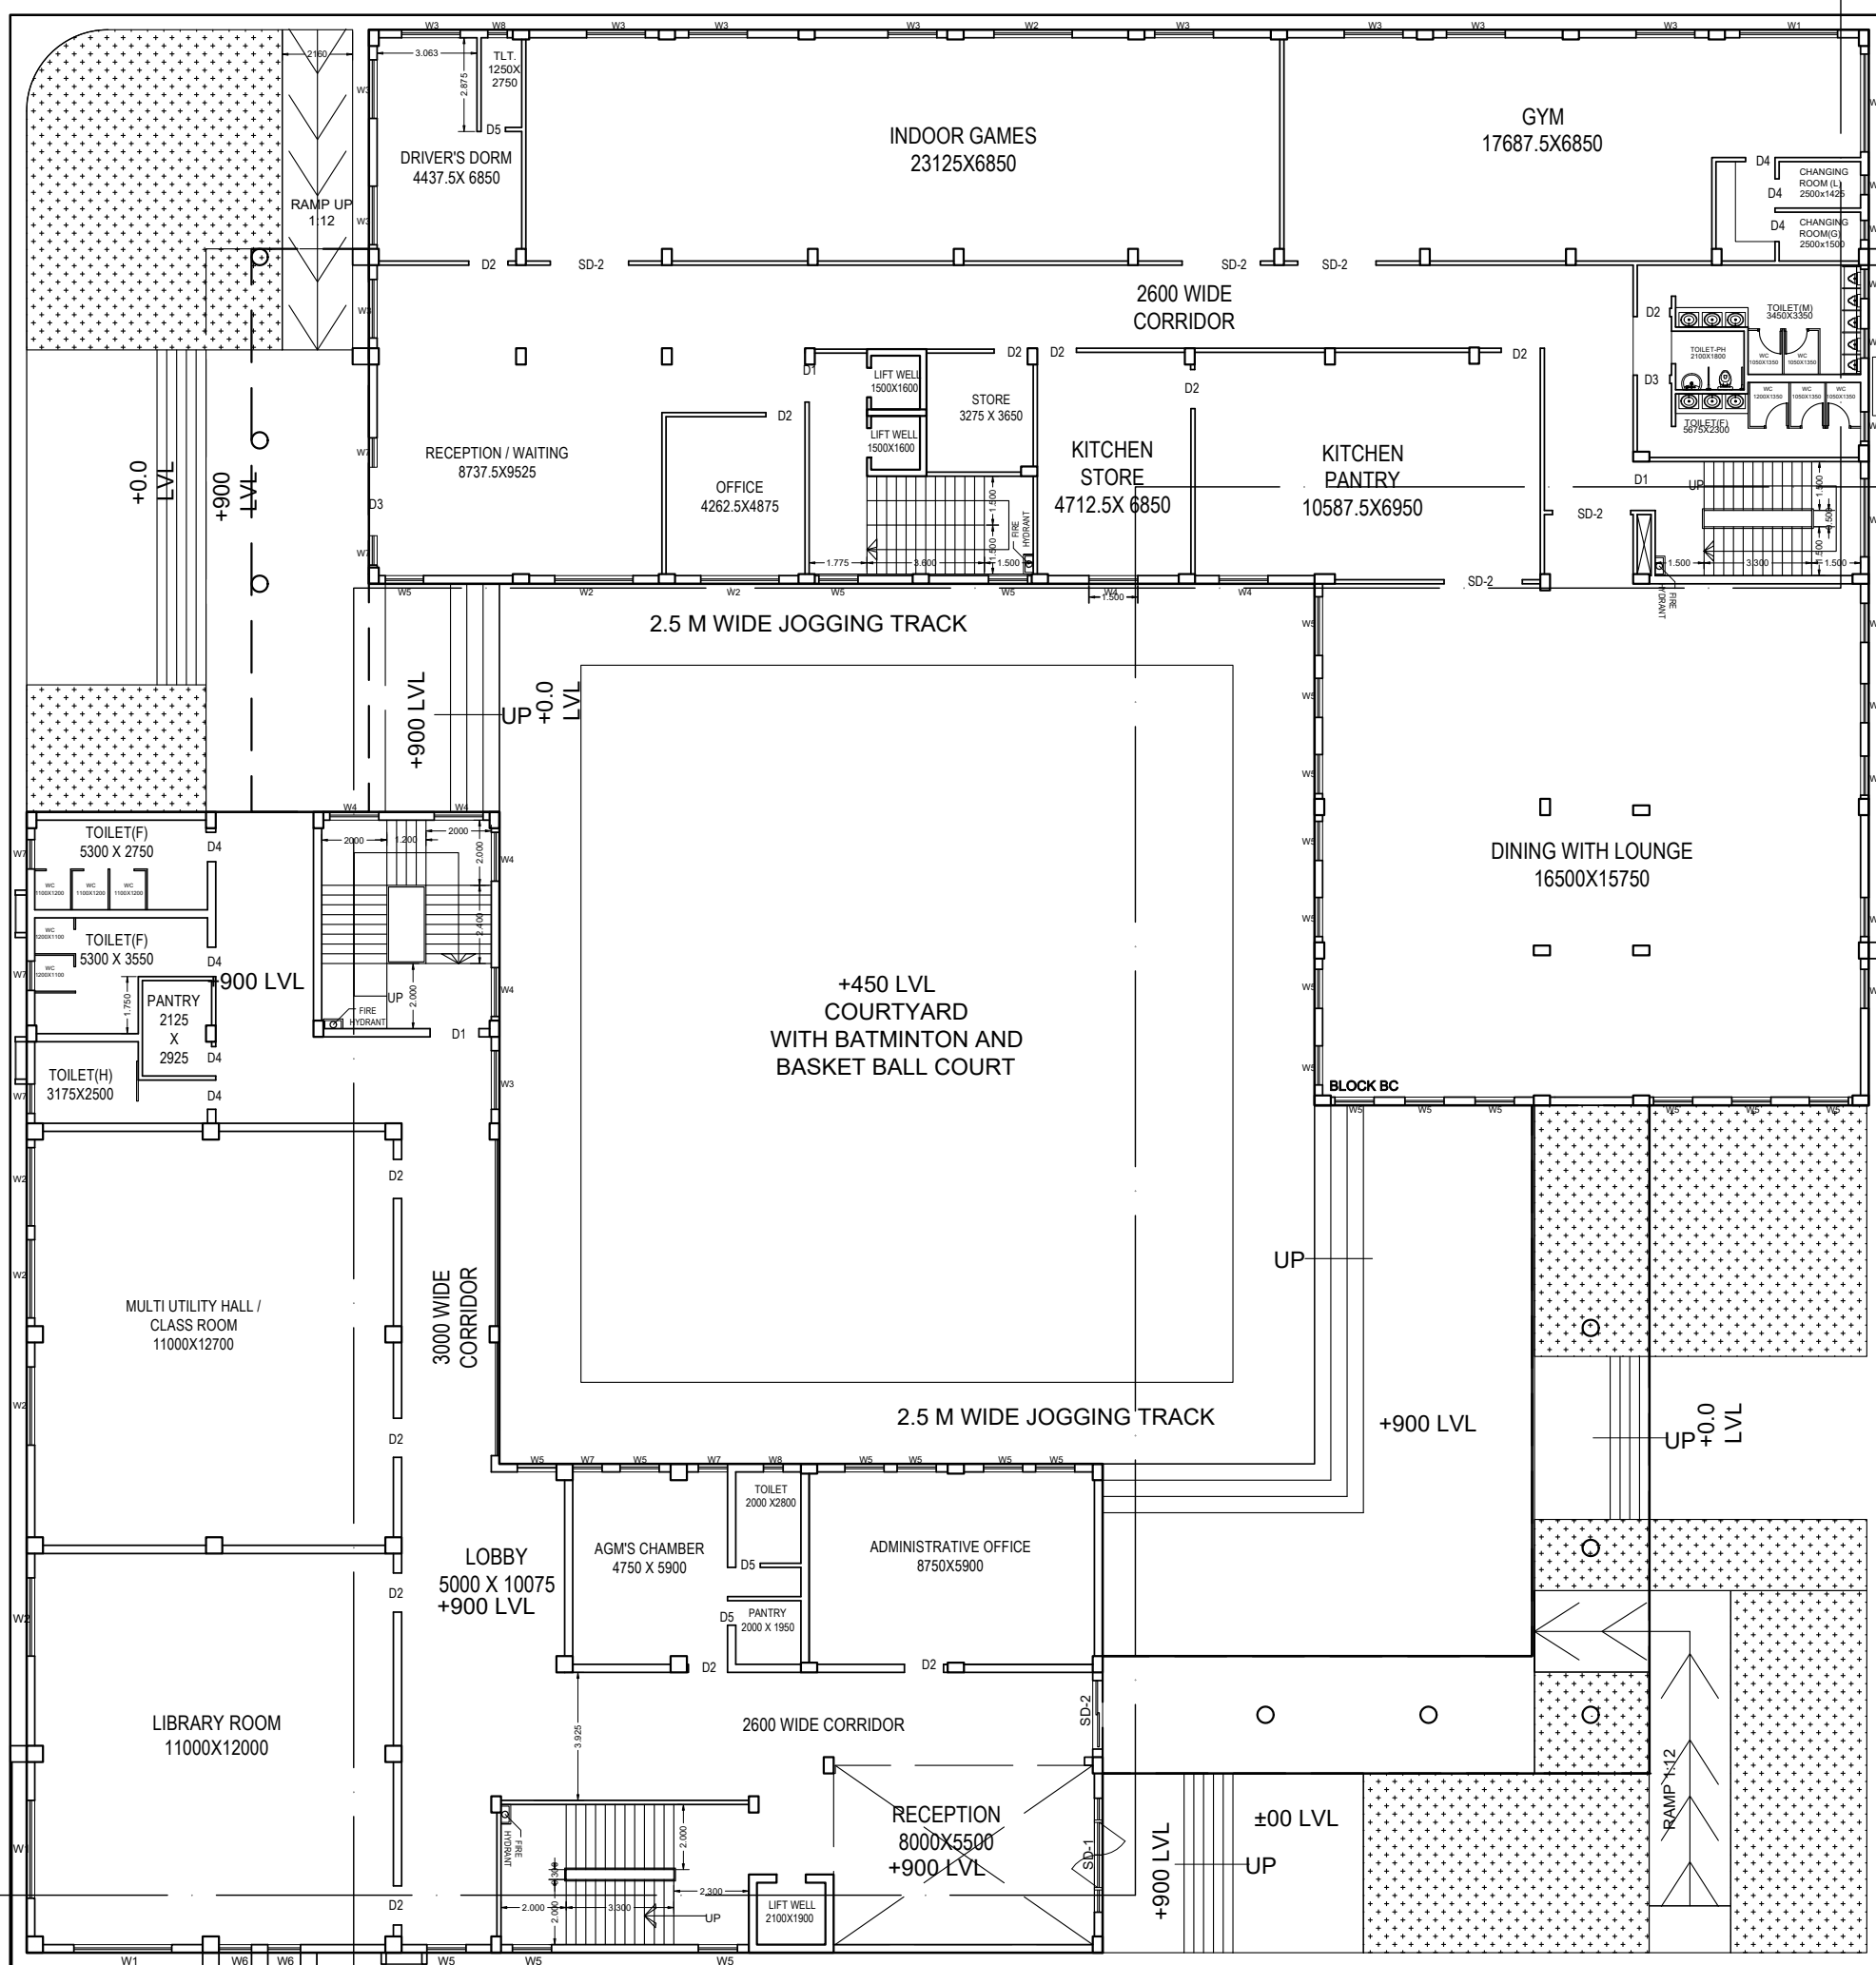


GROUND FLOOR PLAN
SBILD(ADMINISTRATIVE BLOCK)
(BLOCK-B)

LANDSCAPED
GARDEN
WITH BODY

5 M WIDE ROAD

LANDSCAPED
GARDEN

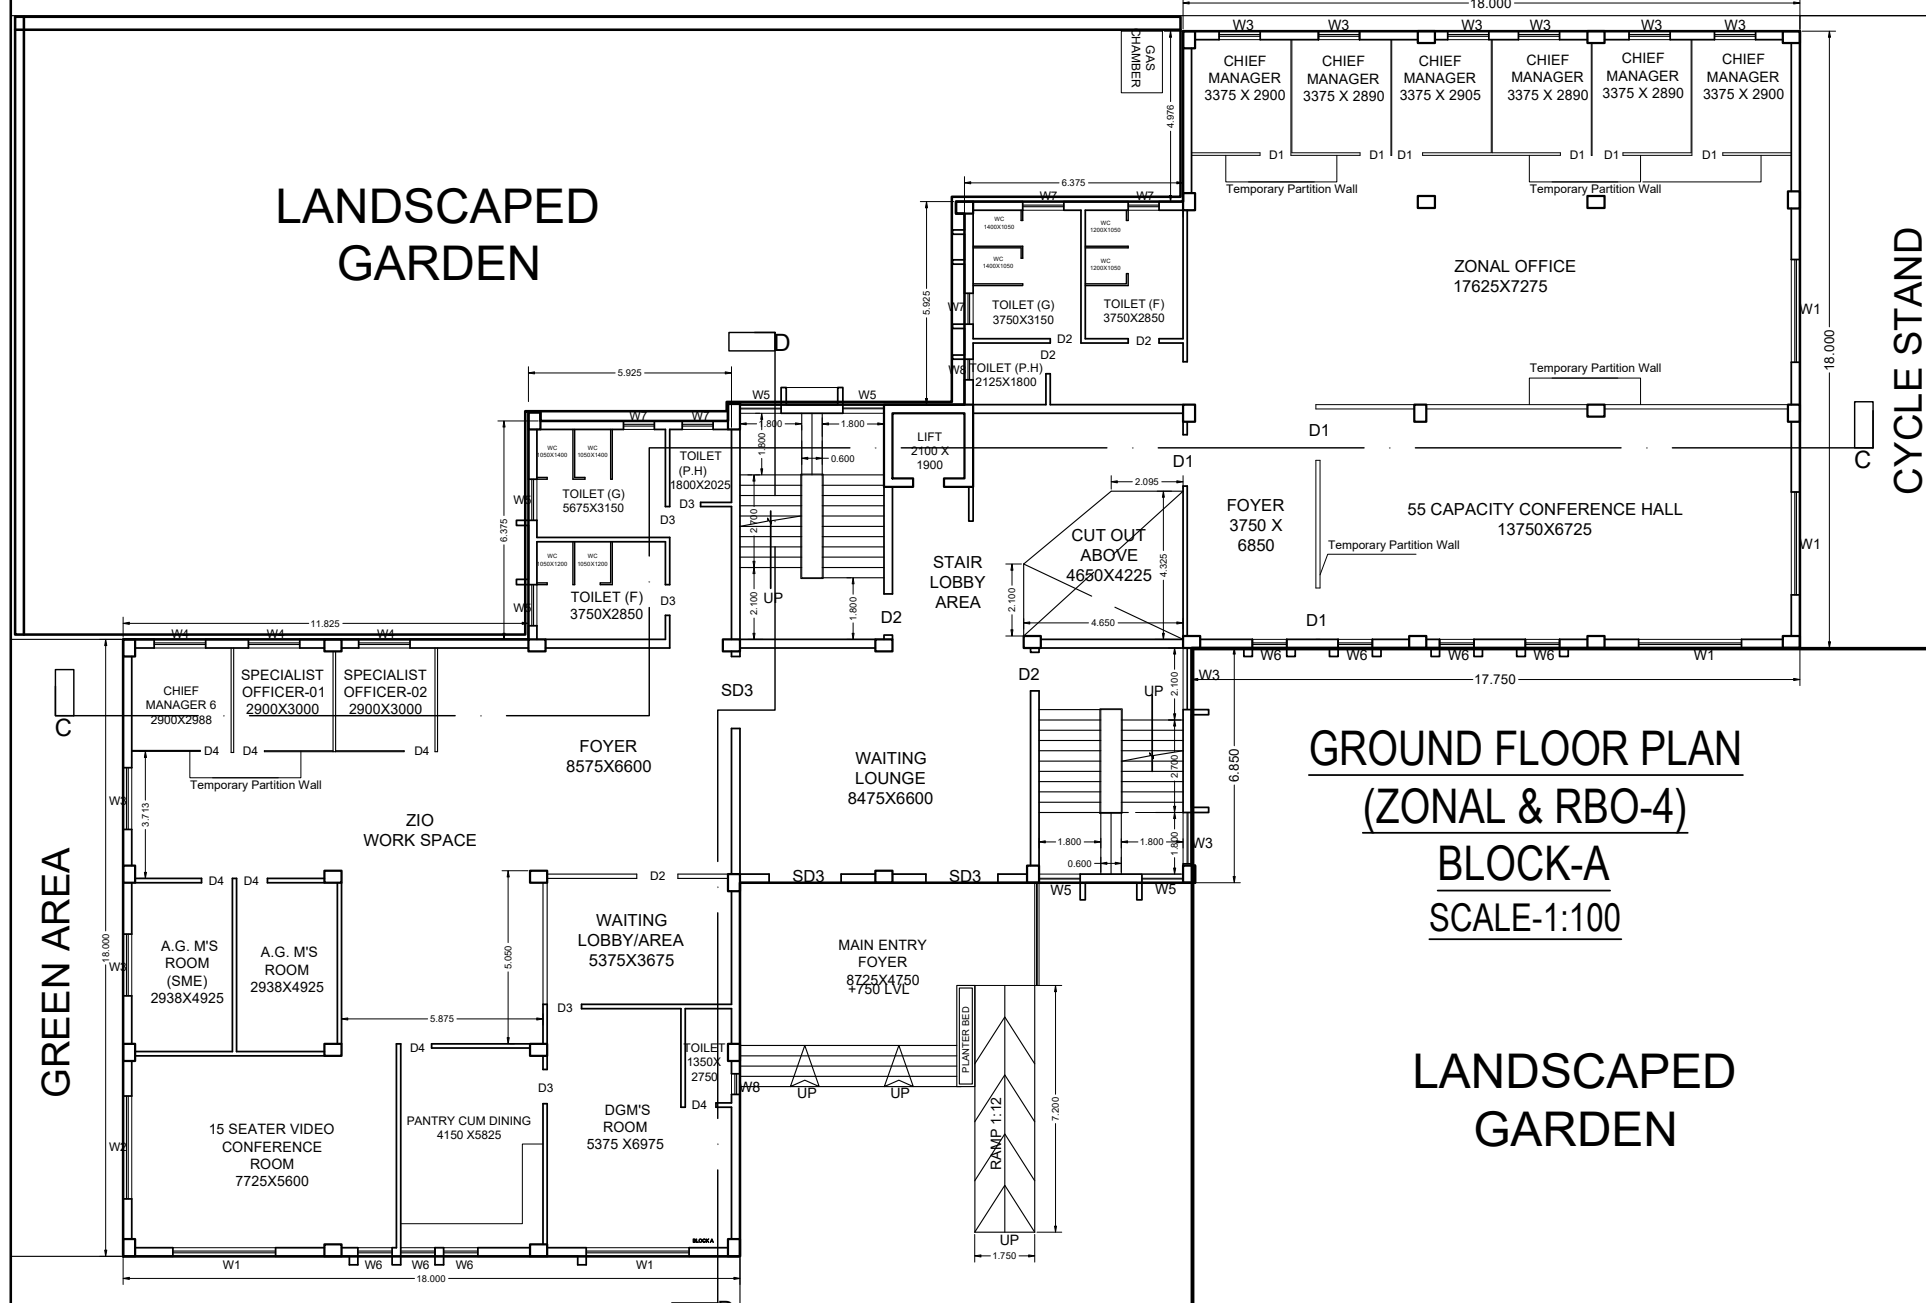

GROUND FLOOR PLAN
(ZONAL & RBO-4)
BLOCK-A
SCALE:1:100

LANDSCAPED
GARDEN

GROUND FLOOR PLAN
(ZONAL OFFICE)

LANDSCAPED
GARDEN

61.76 M WIDE M.G. ROAD

GROUND FLOOR PLAN

ARCHITECTURE DRAWING PROPOSED TWO STORED AO & RBO AND THREE STORED SBILD BANK'S BUILDING OF STATE BANK OF INDIA AT MAHATMA GANDHI AVENUE, KHATIAN NO-441, L.R. PLOT NO-18(P), C.S. PLOT NO-272(P), 340(P), 341(P), 342(P), 343, 344, 345(P), 346, 347, 348, 349, 350(P), 351, 352, 353(P), 354(P), 355(P), 356(P), 357(P), 358(P), 359(P), 360, 361, 
