


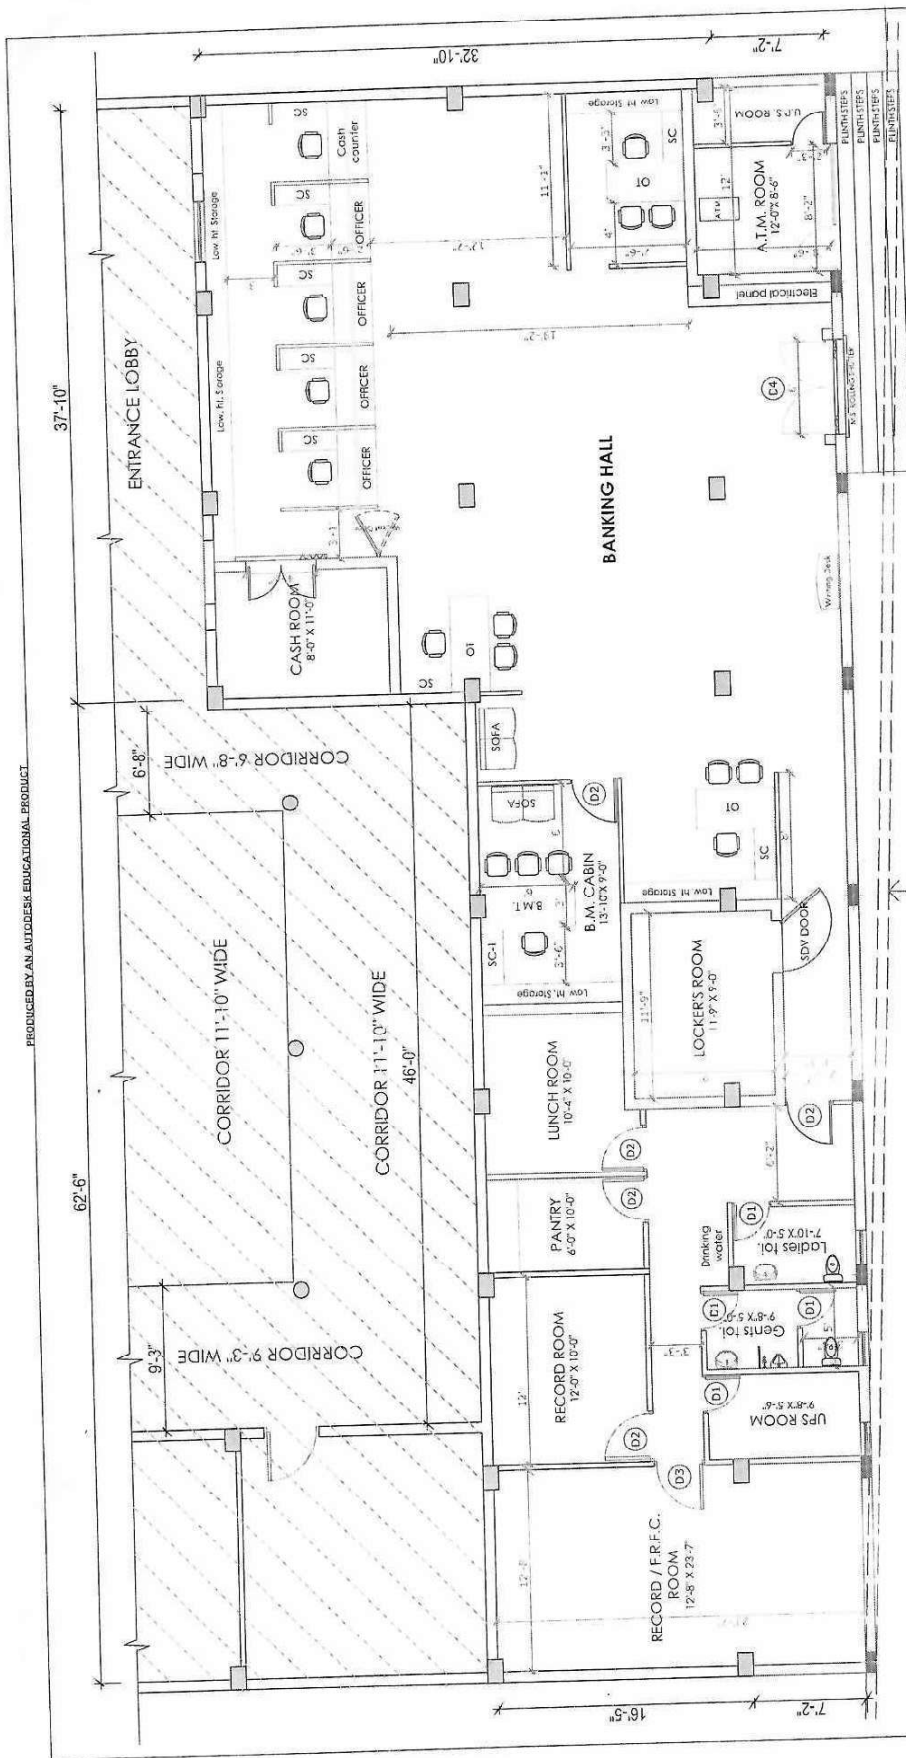

## APPROACH ROAD

### B. SCHEDULE OF DOORS

| S.NO. | PARTICULAR | NAME   | SIZE          | WIDTH | TOP   |
|-------|------------|--------|---------------|-------|-------|
| 1.    | D1         | DOOR 1 | 2'-6" X 7'-0" | 2'-6" | 7'-0" |
| 2.    | D2         | DOOR 2 | 3'-0" X 7'-0" | 3'-0" | 7'-0" |
| 3.    | D3         | DOOR 3 | 5'-3" X 7'-0" | 5'-3" | 7'-0" |
| 4.    | D4         | DOOR 4 | 6'-0" X 7'-0" | 6'-0" | 7'-0" |

### A. SCHEDULE OF PARTITION

| S.NO. | SYMBOL | NAME                                  | HEIGHT |
|-------|--------|---------------------------------------|--------|
| 1.    | P1     | GLASS & PANELED PARTITION FULL HEIGHT | 10'-0" |
| 2.    | P2     | GLASS & PANELED PARTITION LOW HEIGHT  | 5'-0"  |

## INTERIOR LAYOUT PLAN

MINU & SHARAT ASSOCIATES  
Architects, Engineers, Planners, Interior Designers  
B-8/15 DOORSANJAY NAGAR, GATEWAY, GATEWAY  
BAVAJI KALAN, BOPAL - 462 039  
PHONE NOS : (0752) 4273 902  
MOB. 975541577



DRAWING NO. 001  
DATE 10/01/2020  
CHECKED BY 10/01/2020  
DESIGNED BY 10/01/2020  
SCALE 1:100  
SIGNED BY A.G.M.

## Alternative - 5 GROUND FLOOR PLAN

PROPOSED OF FURNISHING, ELECTRIFICATION, DATA CABLING  
& AIR CONDITIONING WORK IN NEW BRANCH PREMISES AND  
ON SITE A.T.M. ROOM OF "S.B.I." AT BAGLI-RBO-DEWAS, M.P.

