


Login : ARCHITECT / Plotted on : 12/19/2025 12:52:49 PM / Document : X:\State Bank Of India\SBI - MANGALORE MAIN BRANCH(NEW)\LHO Submitted - All Drawings\Partition Details - (11.11.24).dwg

This drawing is the sole property and copyright of "VISHWANATH & ASSOCIATES" and cannot be reproduced in any form without the prior consent of the architects.

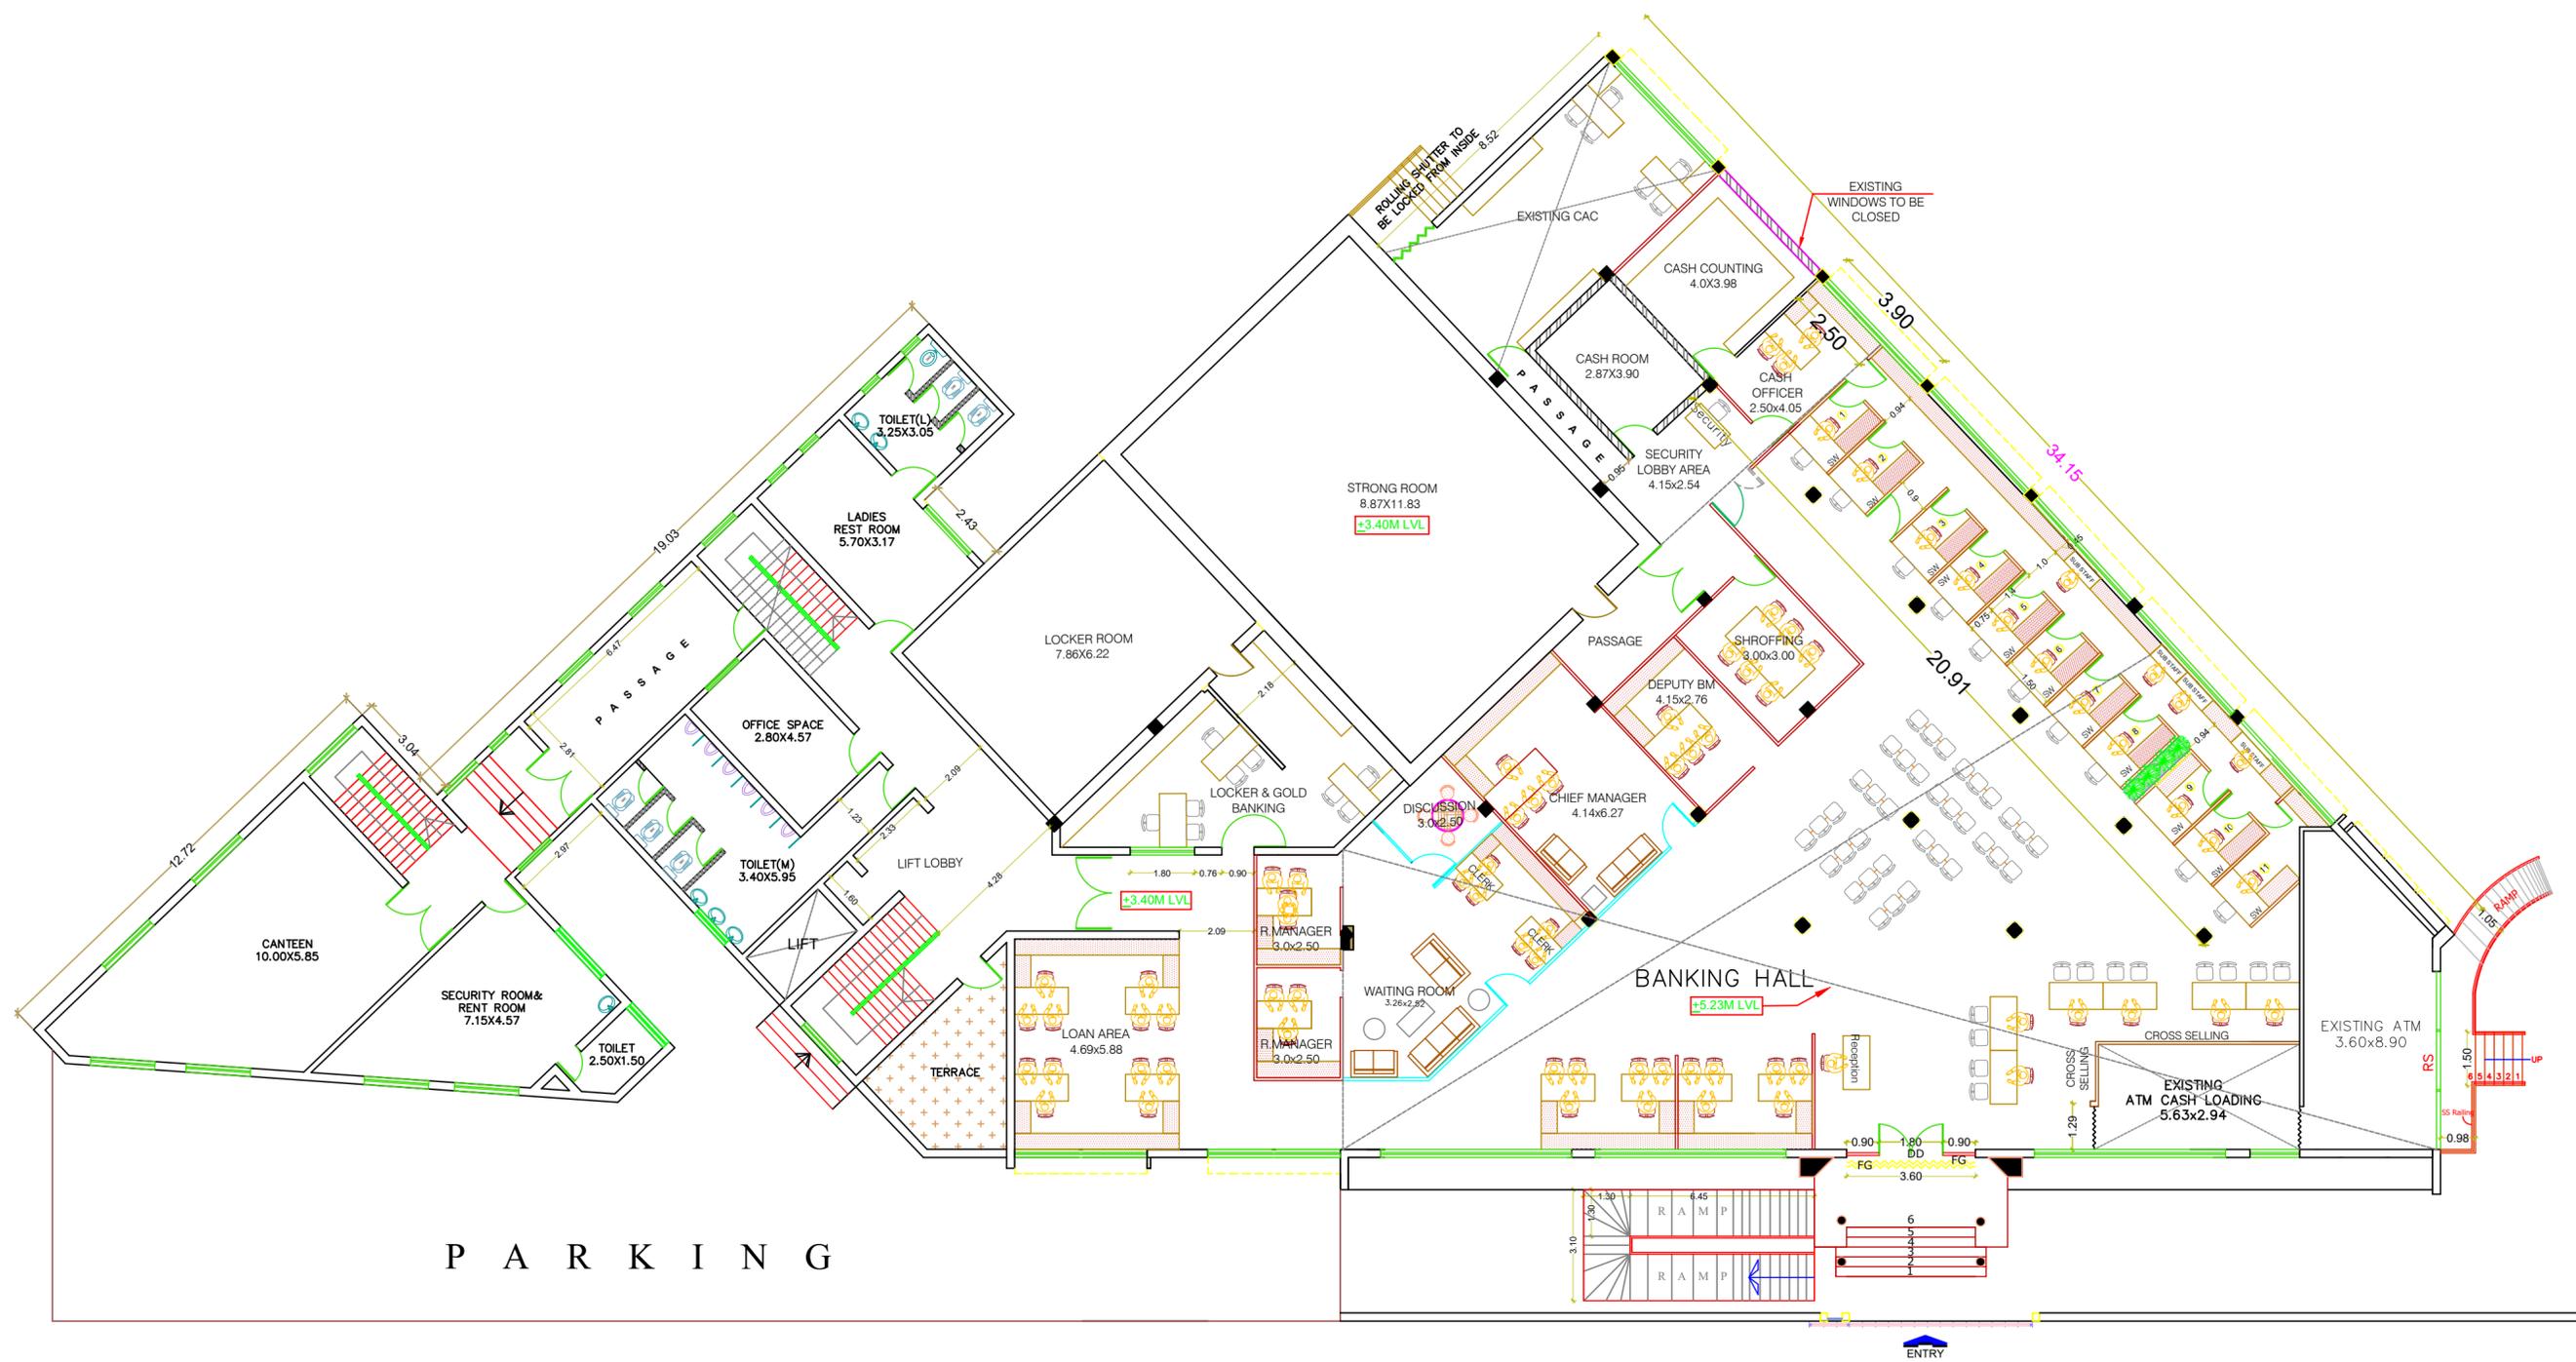


P A R K I N G

PROJECT :
PROPOSED INTERIORS FOR
STATE BANK OF INDIA,
MANGALORE MAIN BRANCH



DRAWING TITLE :
GROUND FLOOR
SCHEME PLAN

SCALE: N T S
DEALT: JAHNAVI
CHECKED: VR
DATE: 03 - 12 - 24

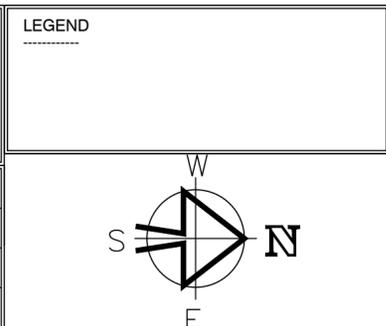

AREA

AREA	AREA

NOTE:

REV.	REVISION DESCRIPTION	DATE
R7	REVISED FLOOR PLAN	05.11.24
R8	REVISED FLOOR Plan(existing plan)	03.12.24

STATUS
ISSUED FOR APPROVED

DWG NO:
SH-02-SH

ARCHITECTS

VISHWANATH AND ASSOCIATES
ARCHITECTS, ENGINEERS & INTERIOR DESIGNERS
27, CASTLE STREET, CASTLE CHAMBERS,
BANGALORE - 560025
PH NO : 080 - 25573350 / 25301779
plans@vishwanathandassociates.com