

**DRAWING ISSUED FOR**

APPROVAL PURPOSE	<input type="checkbox"/>
TENDER PURPOSE	<input checked="" type="checkbox"/>
STUDY PURPOSE	<input type="checkbox"/>
EXECUTION PURPOSE	<input type="checkbox"/>

CLIENT  
STATE BANK OF INDIA  
LC ROAD SHIVAJINAGAR ,  
BANGALORE ; 560001.

JOB TITLE :  
RENOVATION WORK AT FIRST FLOOR  
OF SBI LC ROAD BRANCH

DRAWING  
INTERIOR LAYOUT


SCALE - 1:100	DRAWN : RICHA
DATE :25/03/2026	CHECKED : MANISHA

ARCHITECTS :  
KAREKAR & ASSOCIATES  
# 282 , GROUND FLOOR ,  
HIG DOLLORS COLONY ,  
BANGALORE - 560094 , INDIA

DRAWING NO: SBI / FF LC RD / CIVIL	R0
---------------------------------------	----

**SHEET NO : 01**

**FIRST FLOOR PLAN**

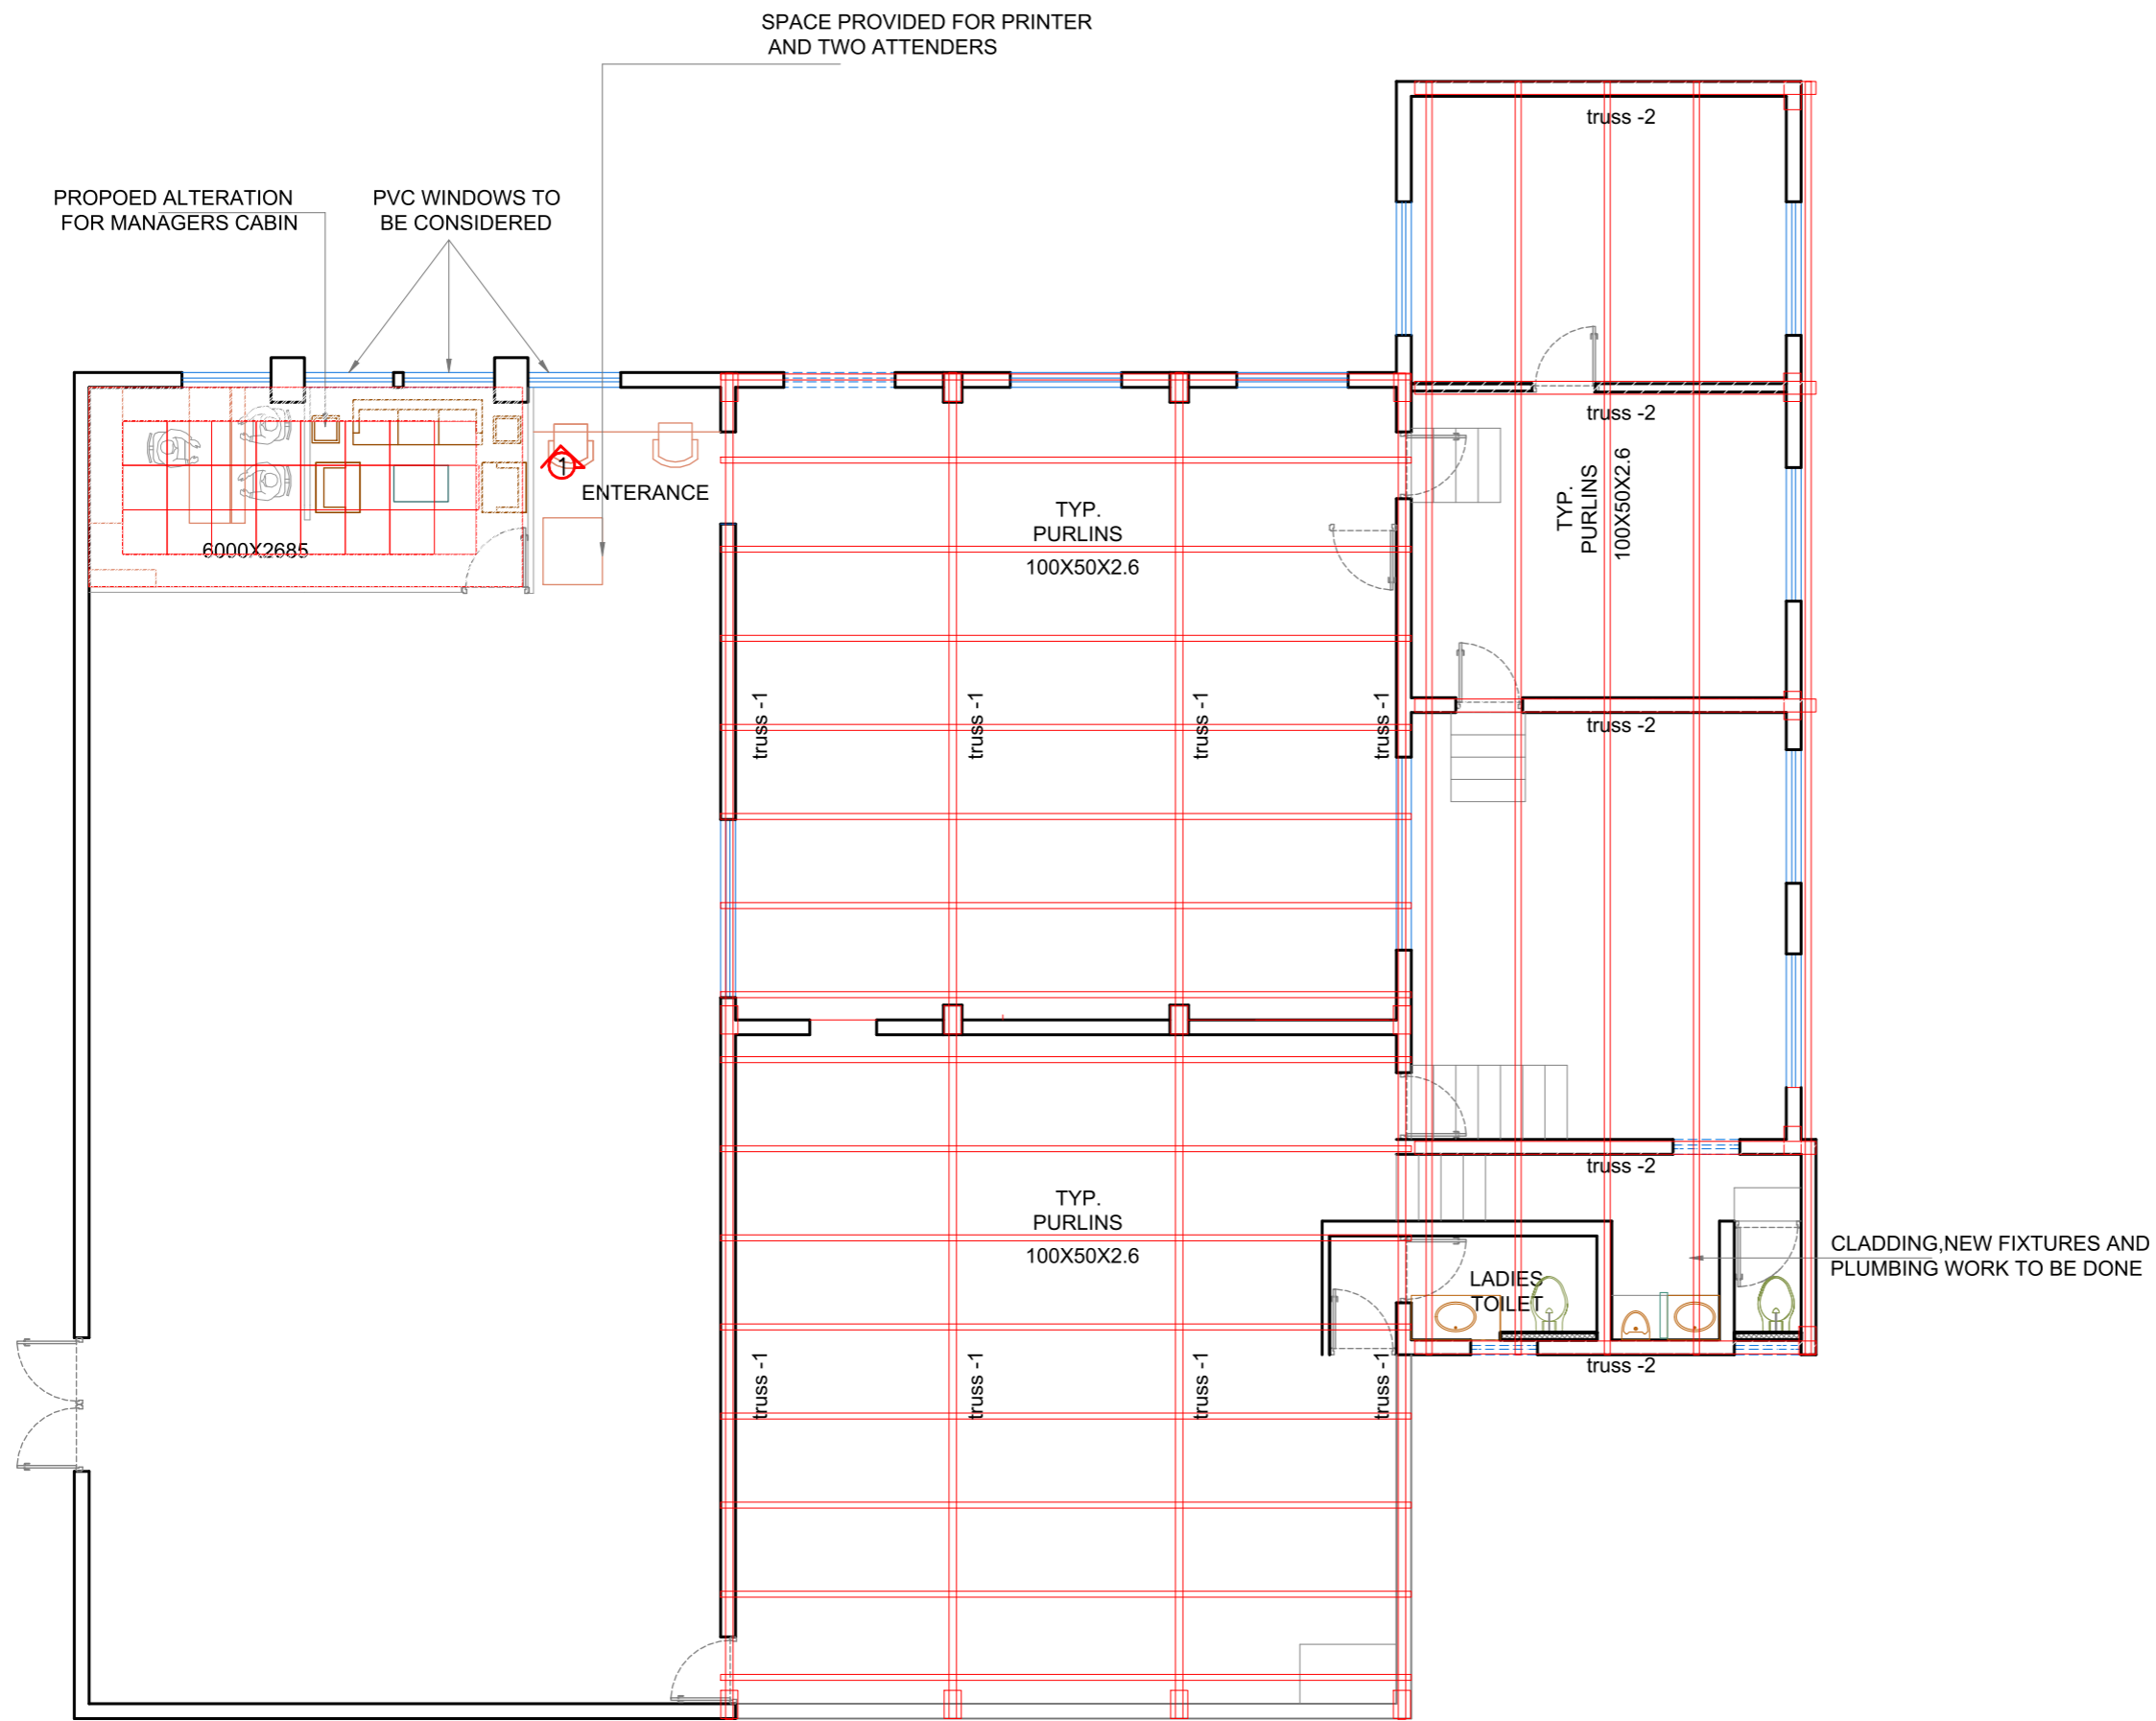

**DRAWING ISSUED FOR**

APPROVAL PURPOSE	<input type="checkbox"/>
TENDER PURPOSE	<input checked="" type="checkbox"/>
STUDY PURPOSE	<input type="checkbox"/>
EXECUTION PURPOSE	<input type="checkbox"/>

CLIENT  
STATE BANK OF INDIA  
LC ROAD SHIVAJINAGAR ,  
BANGALORE ; 560001.

JOB TITLE :  
RENOVATION WORK AT FIRST FLOOR  
OF SBI LC ROAD BRANCH

DRAWING  
ROOF FRAMING DRAWING



SCALE - 1:100	DRAWN : RICHA
DATE :25/03/2026	CHECKED : MANISHA

ARCHITECTS :  
KAREKAR & ASSOCIATES  
# 282 , GROUND FLOOR ,  
HIG DOLLORS COLONY ,  
BANGALORE - 560094 , INDIA

DRAWING NO: SBI / FF LC RD / CIVIL / ROOF	R0
--	----


**SHEET NO : 04**

**PROPOSED DRAWING**

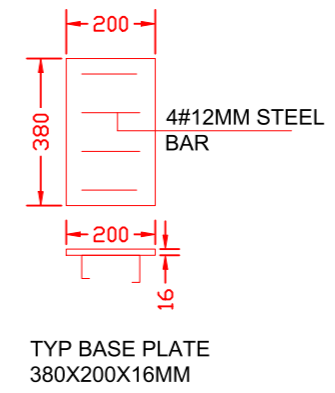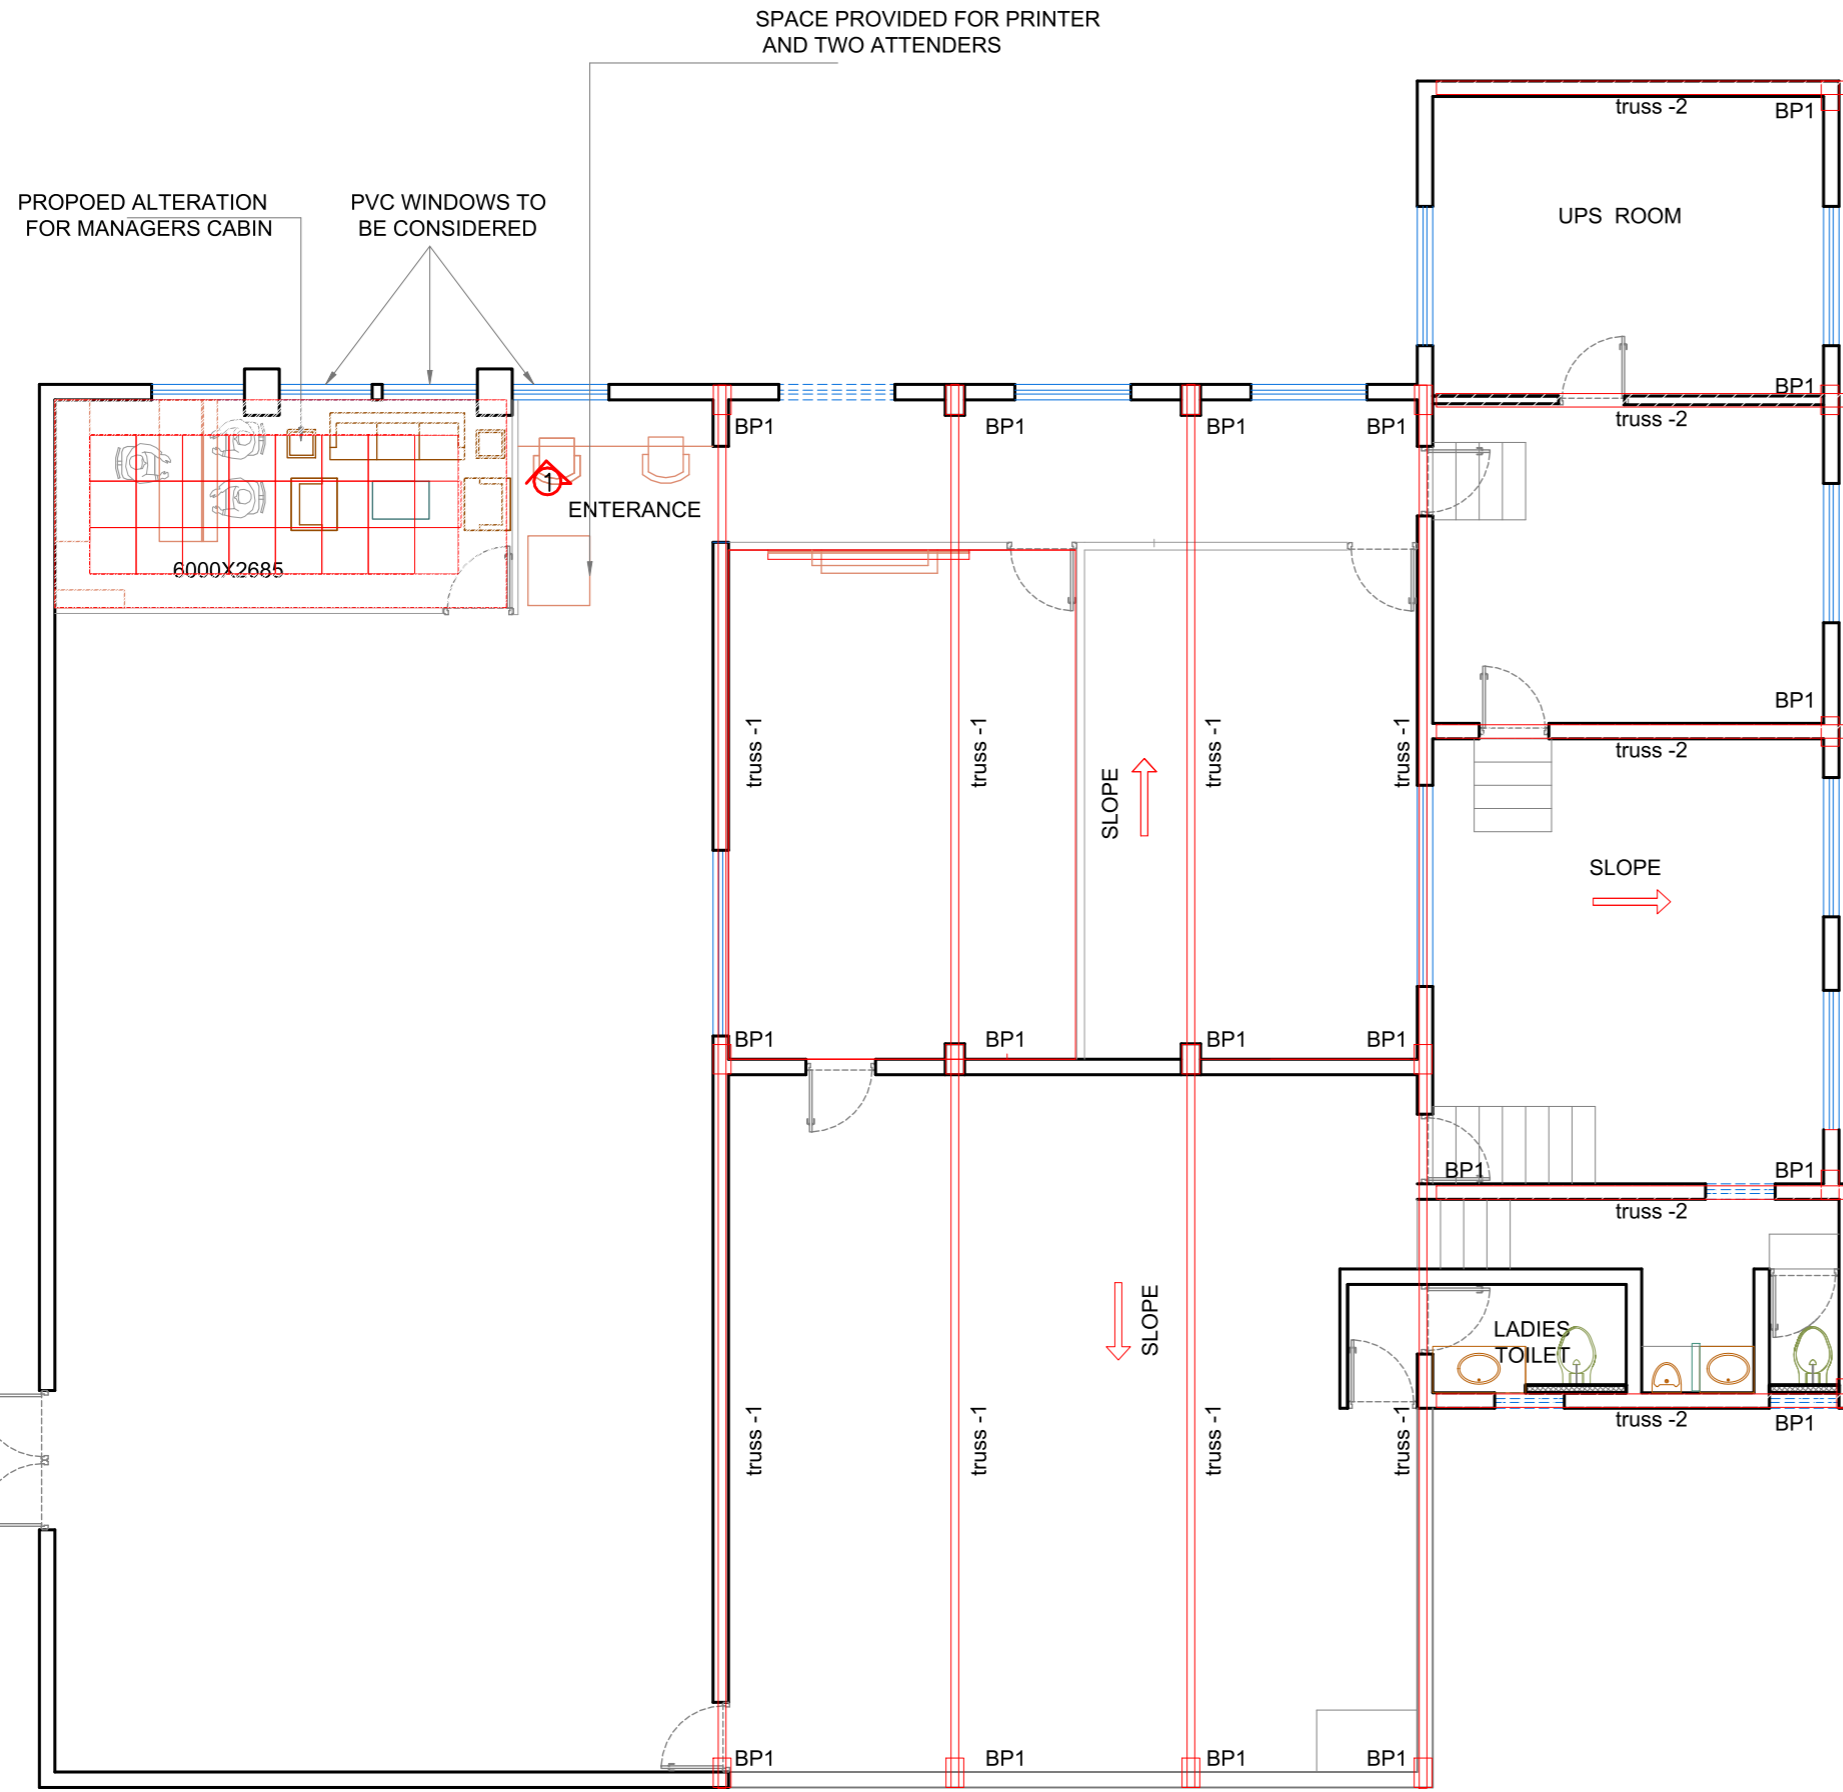


PROPOSED DRAWING

<b>DRAWING ISSUED FOR</b>	
APPROVAL PURPOSE	<input type="checkbox"/>
TENDER PURPOSE	<input checked="" type="checkbox"/>
STUDY PURPOSE	<input type="checkbox"/>
EXECUTION PURPOSE	<input type="checkbox"/>
CLIENT STATE BANK OF INDIA LC ROAD SHIVAJINAGAR , BANGALORE ; 560001.	
JOB TITLE : RENOVATION WORK AT FIRST FLOOR OF SBI LC ROAD BRANCH	
DRAWING BASE PLATE DRAWING	
SCALE - 1:100	DRAWN : RICHA
DATE :25/03/2026	CHECKED : MANISHA
ARCHITECTS : KAREKAR & ASSOCIATES # 282 , GROUND FLOOR , HIG DOLLORS COLONY , BANGALORE - 560094 , INDIA	
DRAWING NO: SBI / FF LC RD / CIVIL / ROOF	R0
<b>SHEET NO : 03</b>	

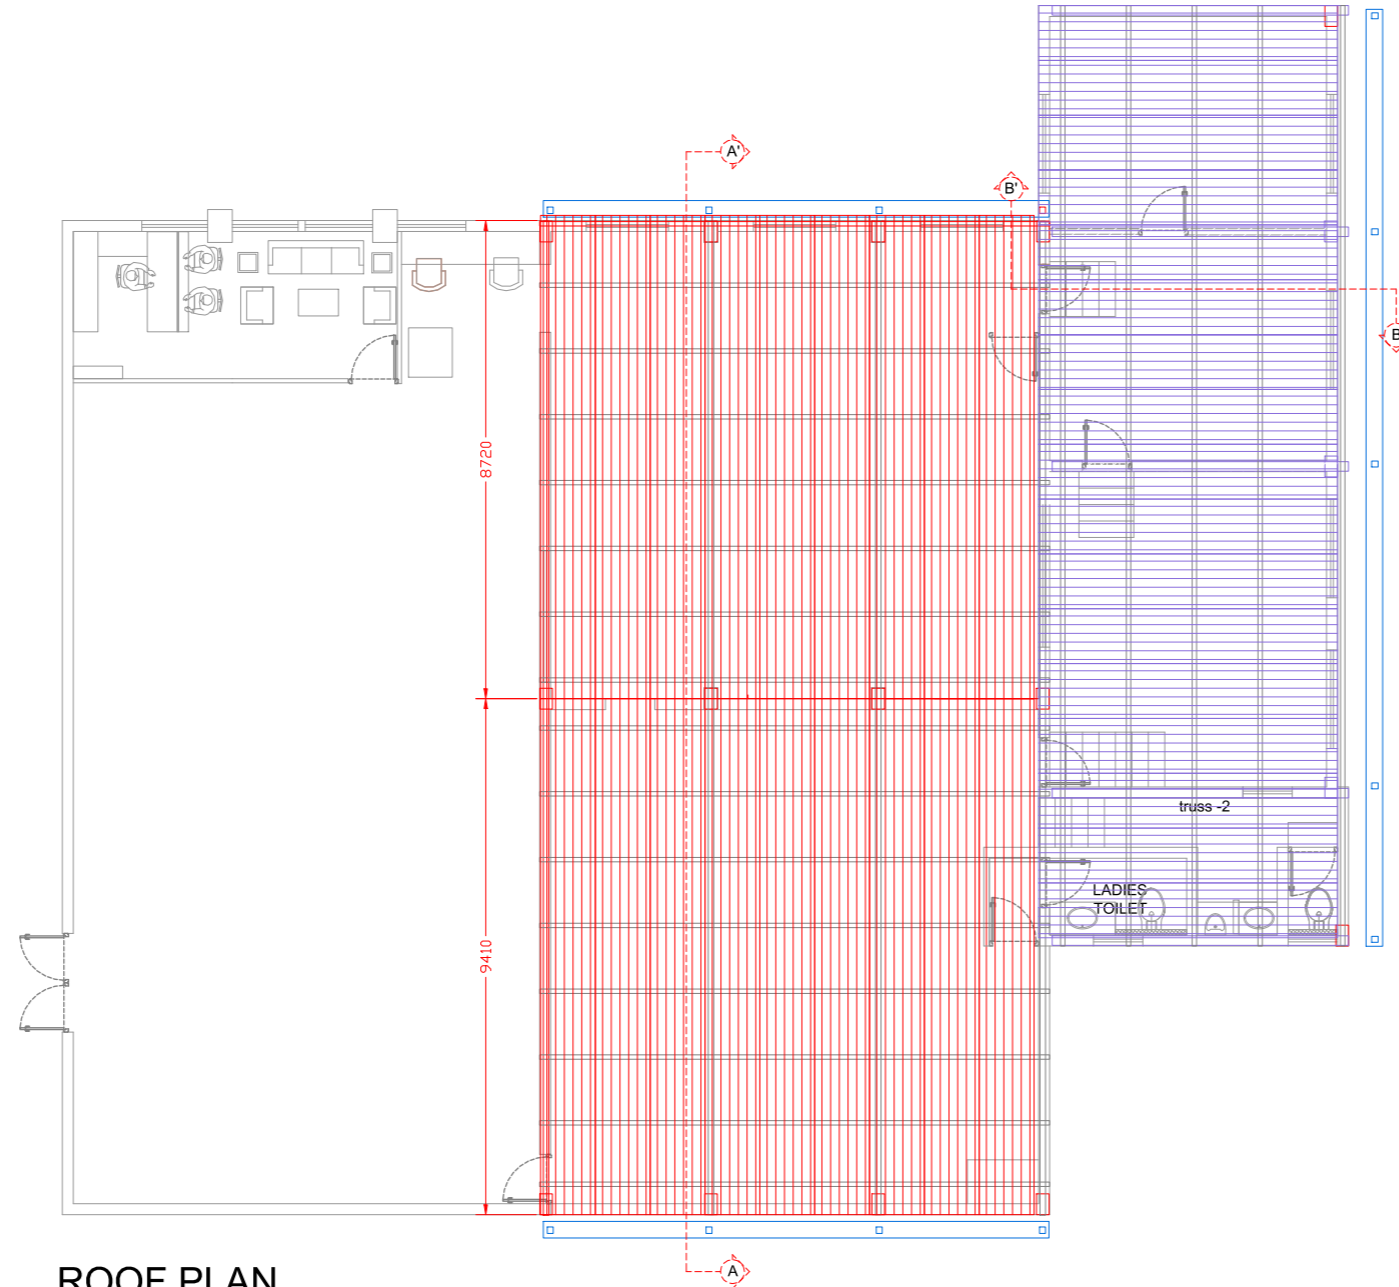








ROOF PLAN

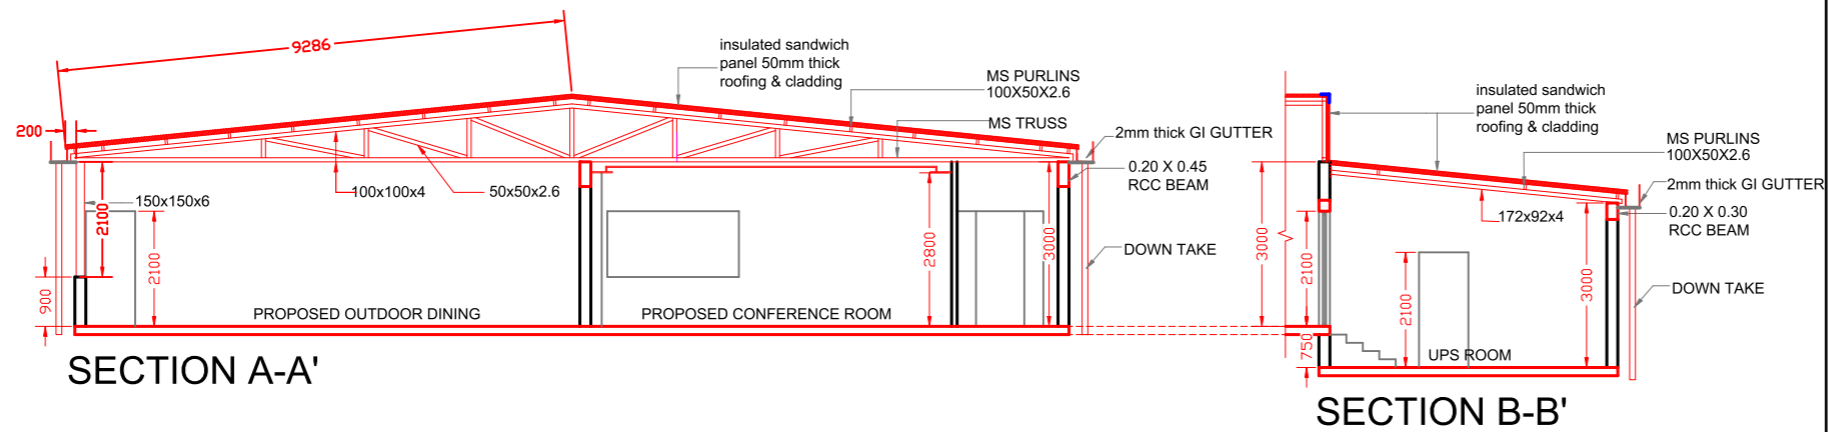

SECTION A-A'

SECTION B-B'

<b>DRAWING ISSUED FOR</b>	
APPROVAL PURPOSE	<input type="checkbox"/>
TENDER PURPOSE	<input checked="" type="checkbox"/>
STUDY PURPOSE	<input type="checkbox"/>
EXECUTION PURPOSE	<input type="checkbox"/>
CLIENT STATE BANK OF INDIA LC ROAD SHIVAJINAGAR , BANGALORE ; 560001.	
JOB TITLE : RENOVATION WORK AT FIRST FLOOR OF SBI LC ROAD BRANCH	
DRAWING ROOF SHEETING & SECTIONS	
SCALE - 1:100	DRAWN : RICHA
DATE :25/03/2026	CHECKED : MANISHA
ARCHITECTS : KAREKAR & ASSOCIATES # 282 , GROUND FLOOR , HIG DOLLORS COLONY , BANGALORE - 560094 , INDIA	
DRAWING NO: SBI / FF LC RD / CIVIL / ROOF	R0
<b>SHEET NO : 02</b>	

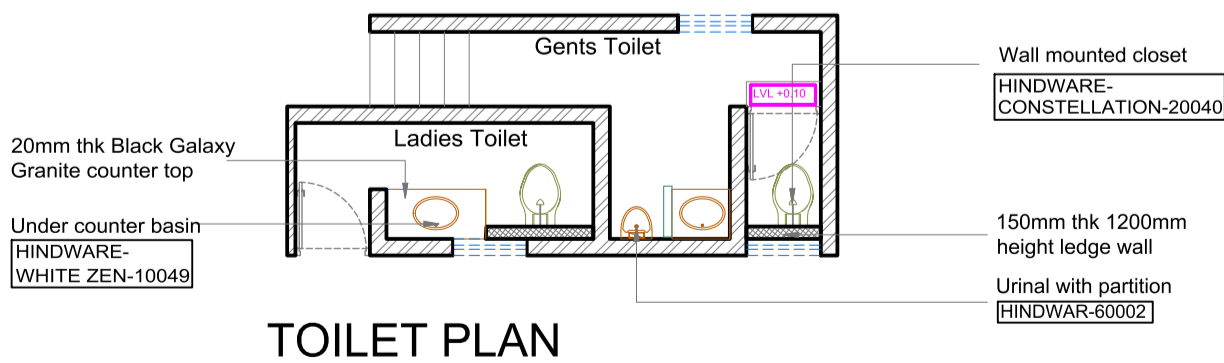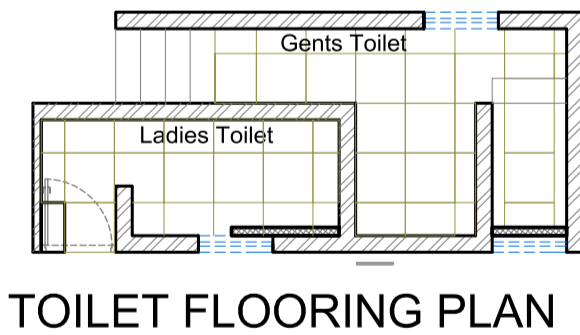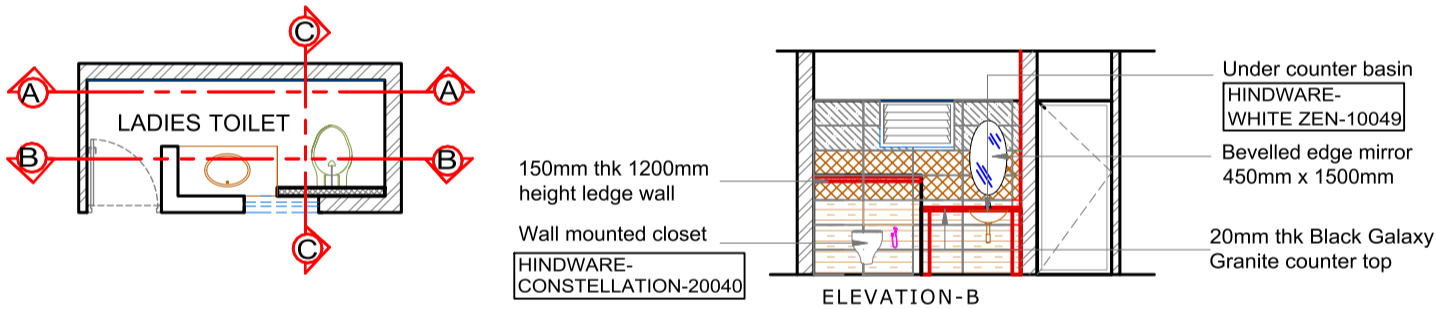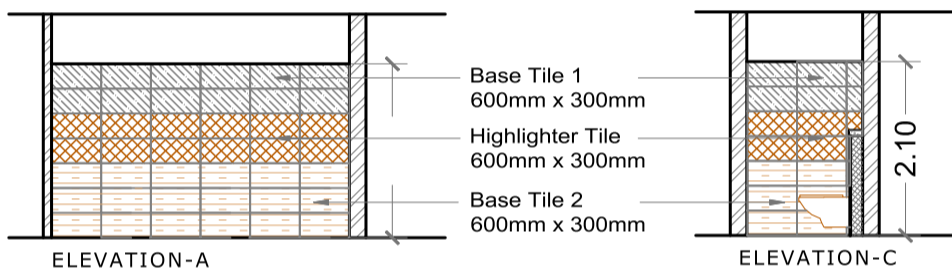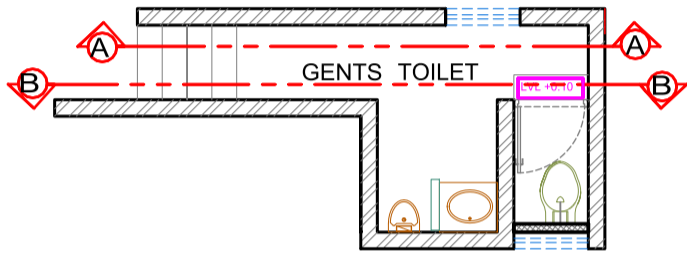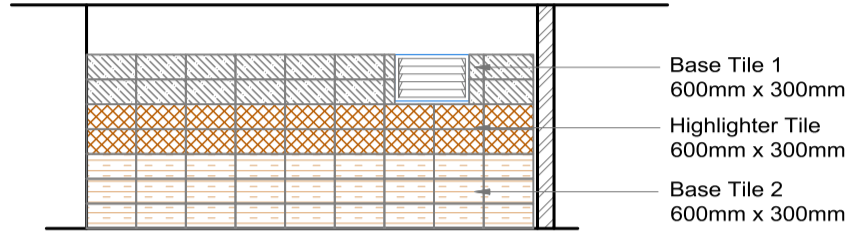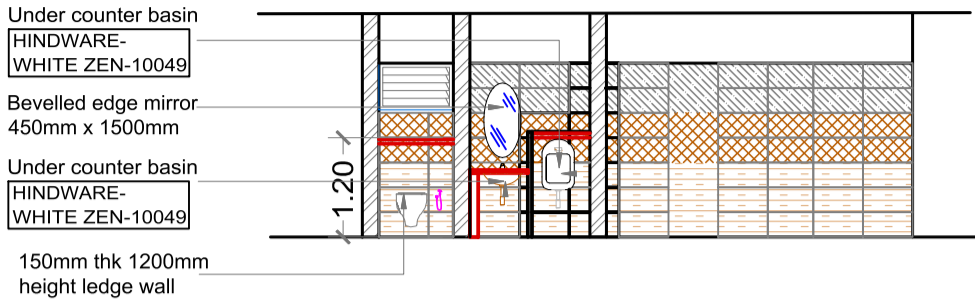

**DRAWING ISSUED FOR**

APPROVAL PURPOSE	<input type="checkbox"/>
TENDER PURPOSE	<input checked="" type="checkbox"/>
STUDY PURPOSE	<input type="checkbox"/>
EXECUTION PURPOSE	<input type="checkbox"/>

CLIENT  
STATE BANK OF INDIA  
LC ROAD SHIVAJINAGAR,  
BANGALORE ; 560001.

JOB TITLE :  
RENOVATION WORK AT FIRST FLOOR  
OF SBI LC ROAD BRANCH

DRAWING  
TOILET DETAILS

SCALE - 1:100	DRAWN : RICHA
DATE :25/03/2026	CHECKED : MANISHA

ARCHITECTS :  
KAREKAR & ASSOCIATES  
# 282 , GROUND FLOOR ,  
HIG DOLLORS COLONY ,  
BANGALORE - 560094 , INDIA

DRAWING NO: SBI / FF LC RD / CIVIL / TOILET	R0
--	----

**SHEET NO : 05**