



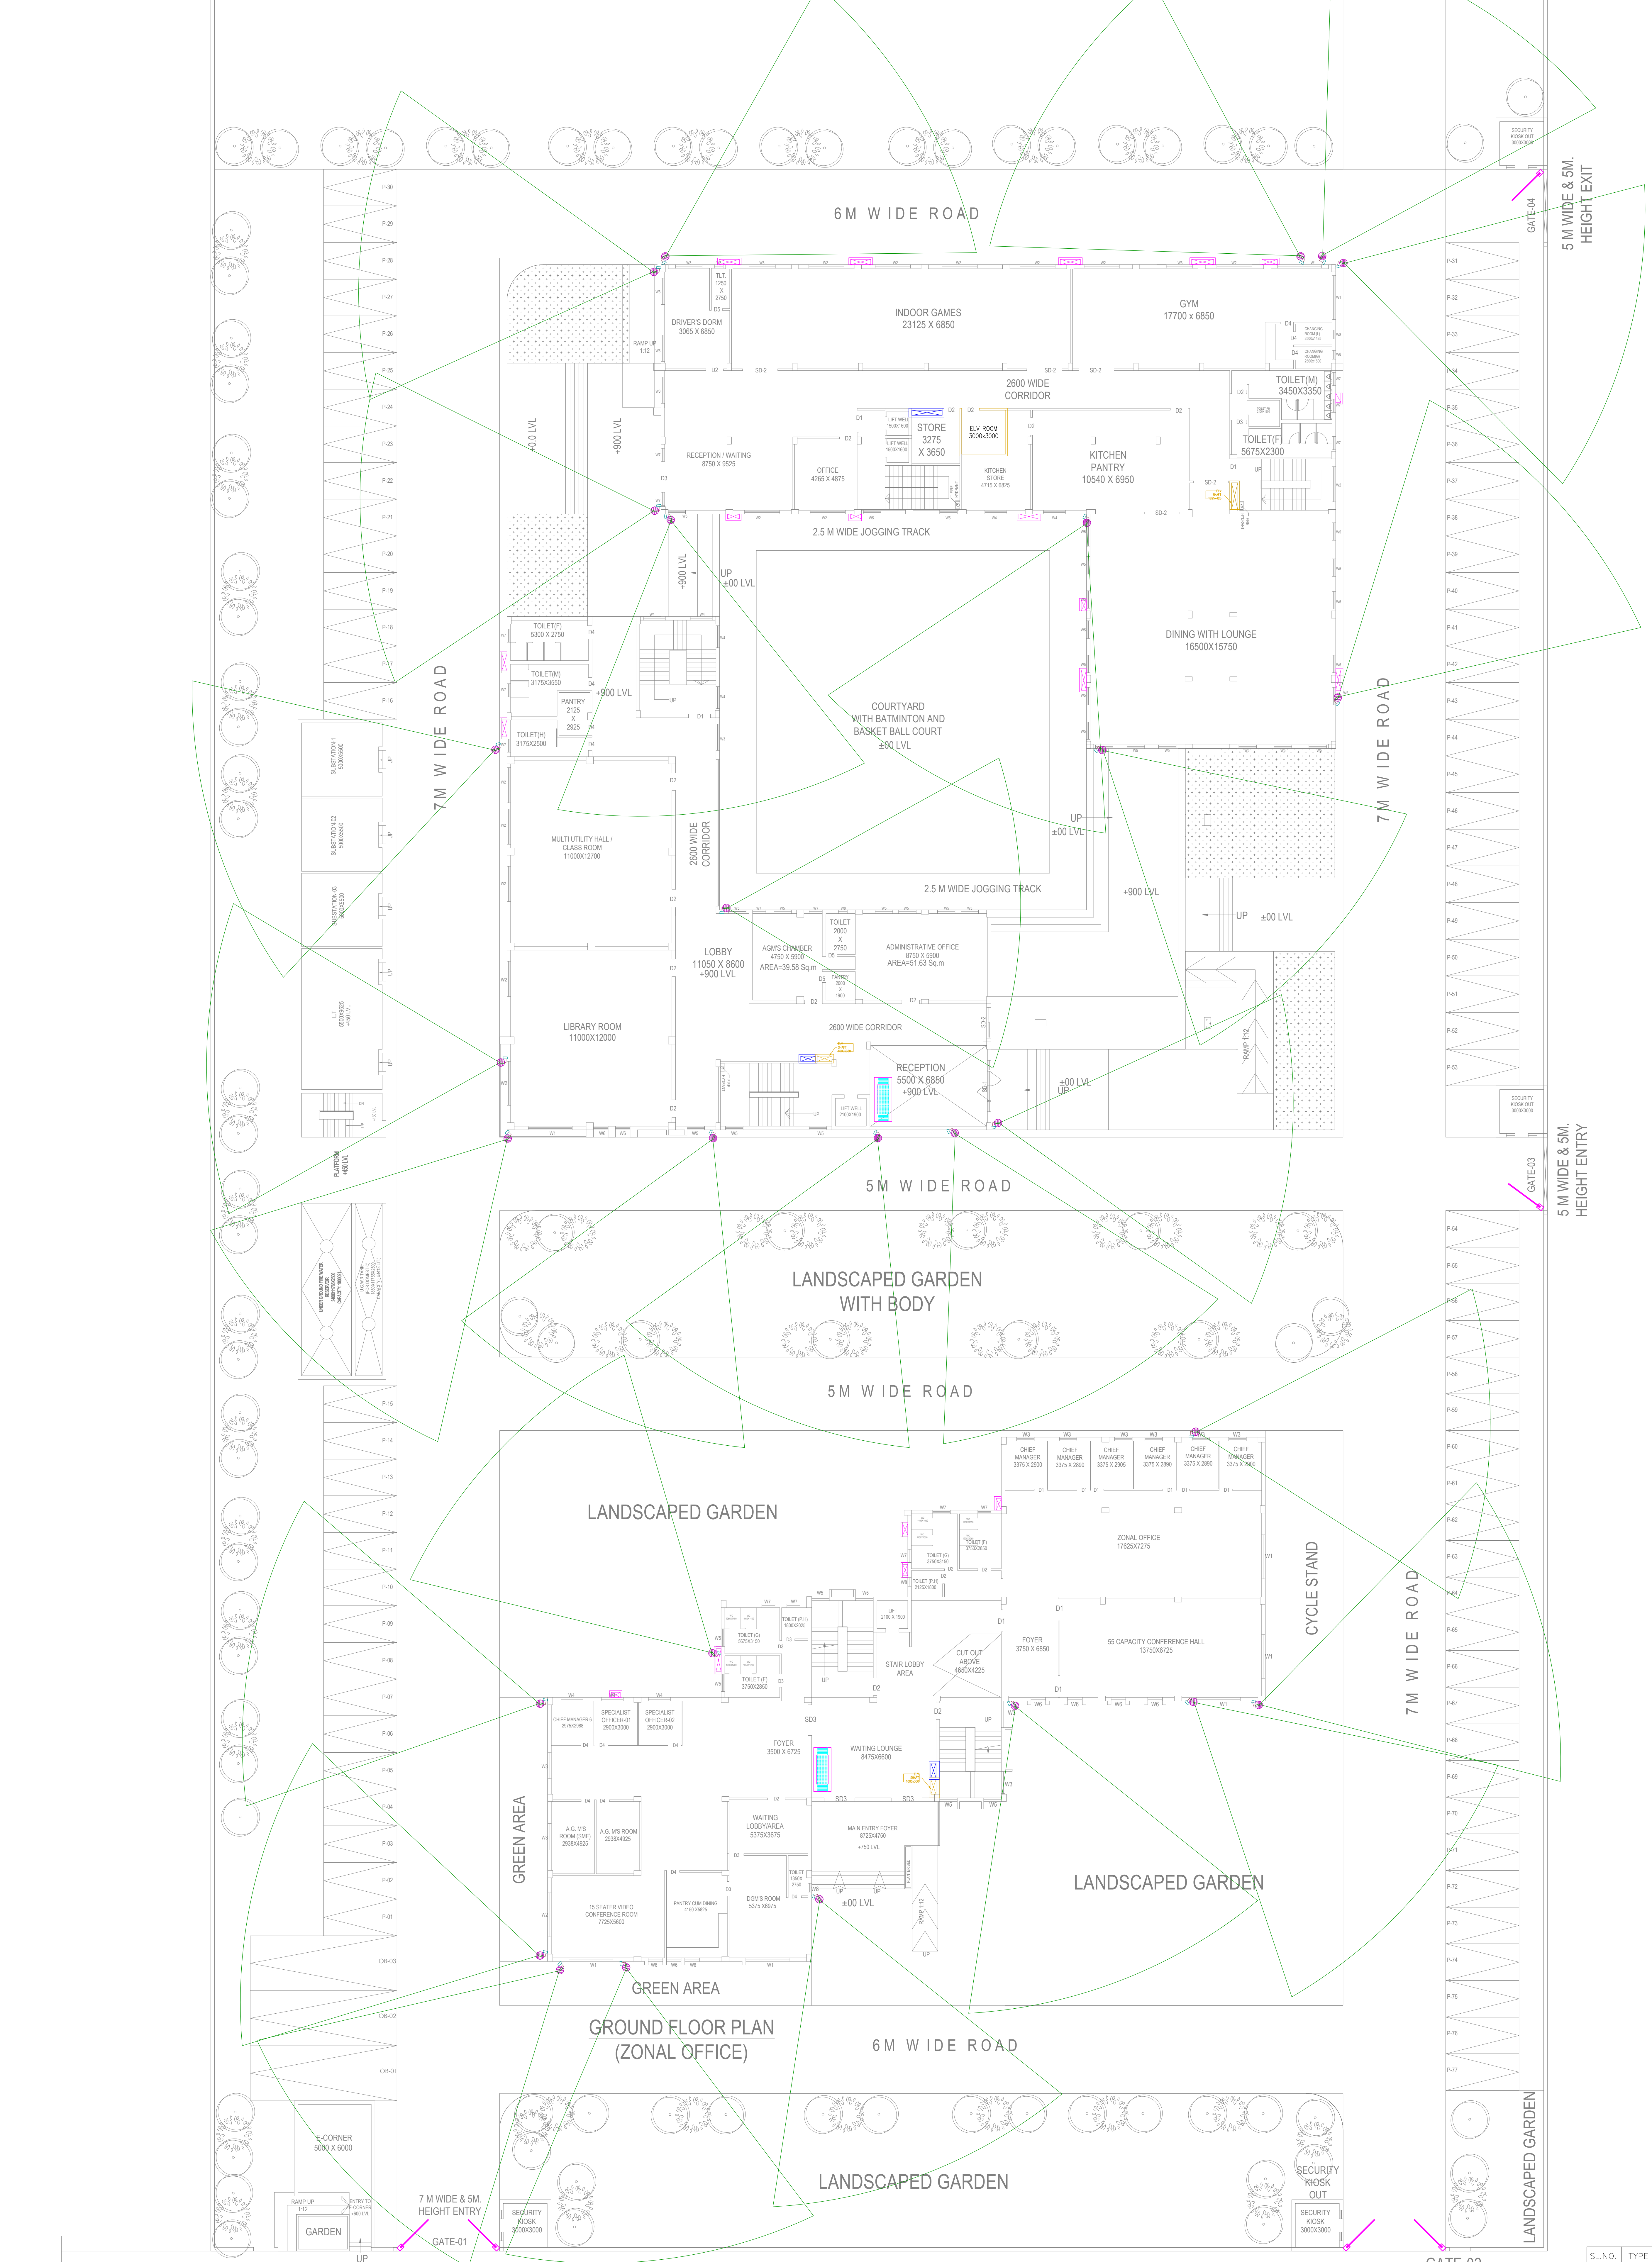

30 FT W I D E M . G . R O A D

GROUND FLOOR PLAN

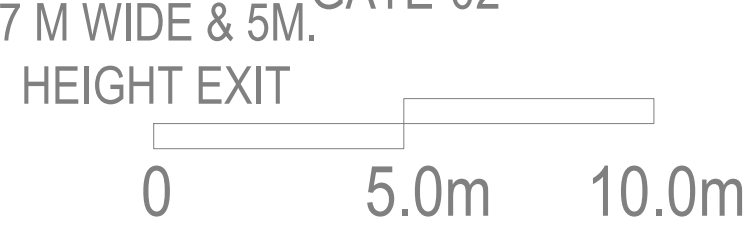

SL.NO.	TYPE	DESCRIPTION
1		WALL MT. OUTDOOR CCTV
2		MOTORIZED BOOM BARRIER
3		CARGO TYPE X-RAY LANGUAGE SCANNER

ARCHITECT:
MISHRA & MISHRA CONSULTANCY
SERVICES PVT. LTD.
FD-396, SECTOR - III, SALT LAKE CITY, KOLKATA-700106
PH: 4004 5307, email : umes_mmc_2006@yahoo.co.in
website : www.mmcstdesign.co

PROJECT :
PROPOSED TWO STORIED AO & RBO AND THREE STORIED SBILD BANK'S BUILDING OF
STATE BANK OF INDIA AT MAHATMA GANDHI AVENUE, KHATIAN NO-44, LR PLOT
NO-18(P), C S PLOT NO:-272(P), 340(P), 341(P), 342(P), 343, 344, 345(P), 346, 347, 348, 349,
350(P), 352, 353(P), 354(P), 355(P), 356(P), 357(P), 501(P), OF MOUZA -FARIDPUR, P S
-DURGAPUR, J.L NO-74, DIST-PASCHIM BARDHAMAN, WEST BENGAL, PIN-713216.

CLIENT :
STATE BANK OF INDIA



REV. NO.	DESCRIPTION	DATE
04		
03		
02		
01		
REVISIONS		
DATE	02.01.2026	DRAWING TITLE:
DRAWN	RP	ELV LAYOUT FOR GROUND FLOOR WITH EXTERNAL PLAN
CHECKED	SD	
APPRD.	JD	Drawing No.
JOB NO	468	SAN /468/ELV-01
SCALE	1:150	REV. SHEET SHEET
STATUS	DESIGN	NO. 1/1 SIZE A0