


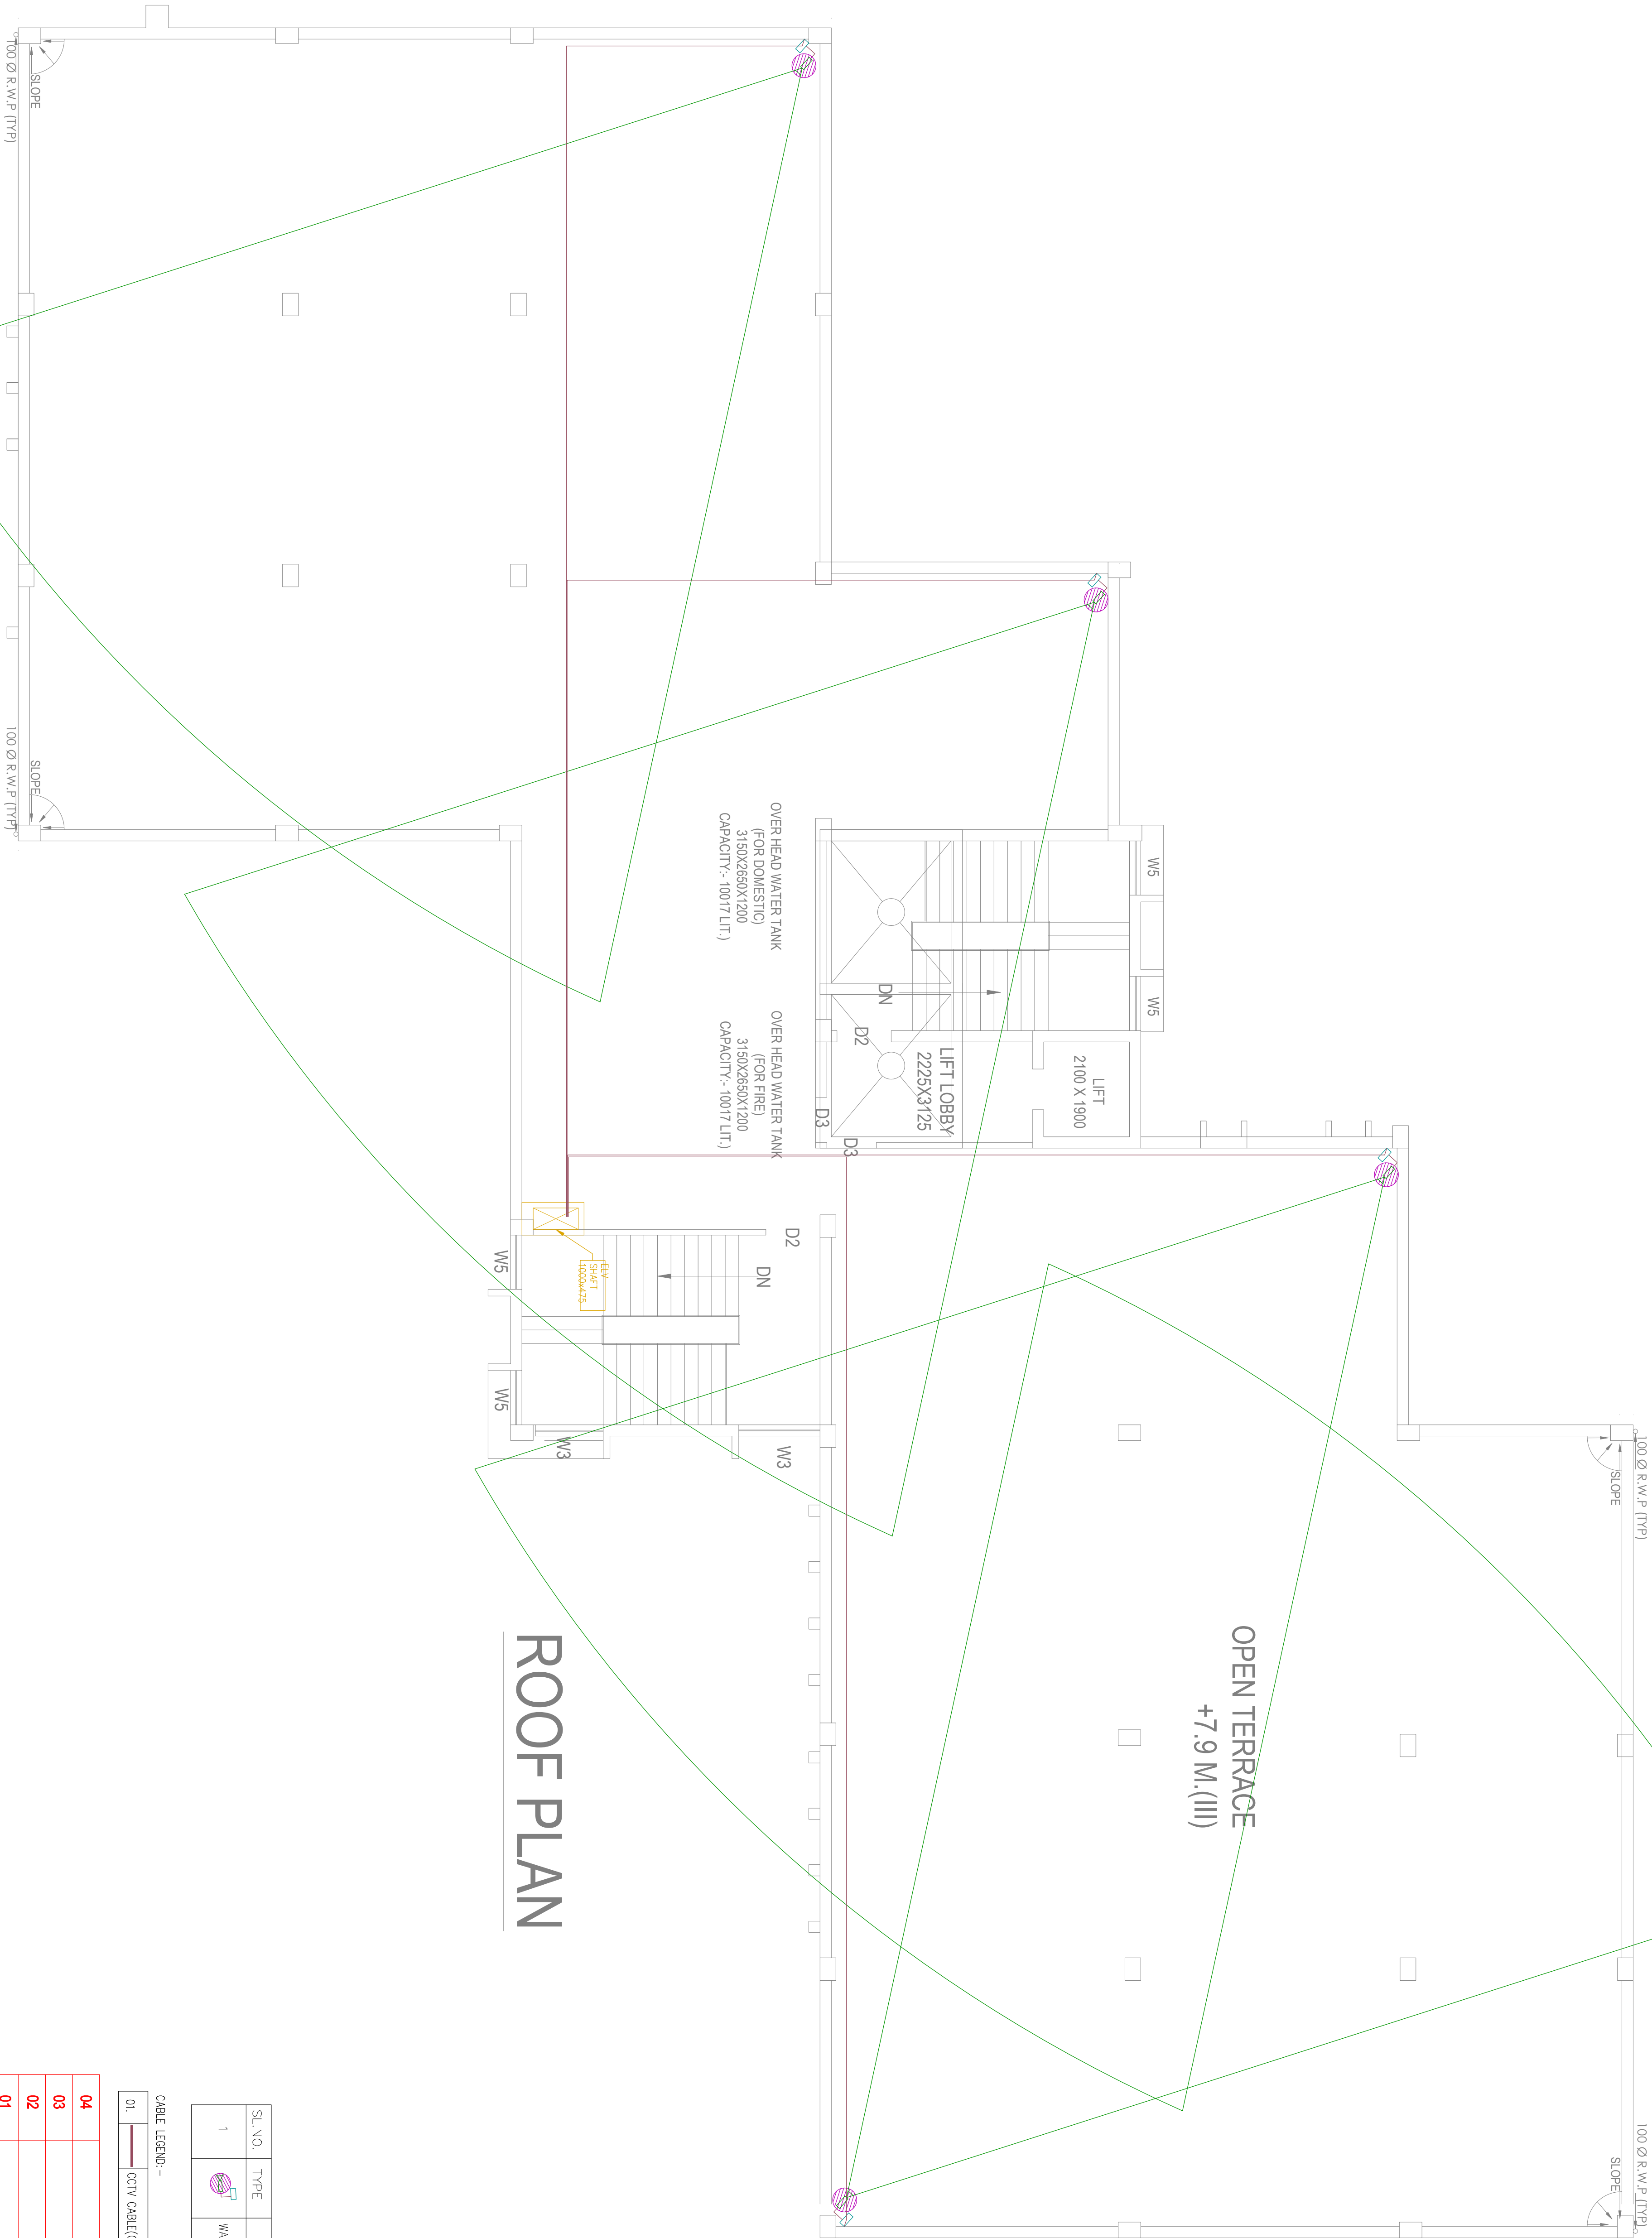

ARCHITECT:
MISHRA & MISHRA CONSULTANCY
SERVICES PVT. LTD.
FD-396, SECTOR - III, SALT LAKE CITY, KOLKATA-700106
PH: 4004 5307 ; email : umes_mms_2006@yahoo.co.in
Website : www.mmsdesign.co

PROJECT :
PROPOSED TWO STORED AO & RBO AND THREE STORED SBILD BANKS BUILDING
OF STATE BANK OF INDIA AT MAHATMA GANDHI AVENUE, KHATTAN NO-441, L.R PLOT
NO.-18(P), C.S PLOT NO.-272(P), 340(P), 341(P), 342(P), 343, 344, 345(P), 346, 347, 348,
349, 350(P), 352, 353(P), 354(P), 355(P), 356(P), 357(P), 501(P), OF MOUZA -FARIDPUR,
P.S -DURGAPUR, J.L NO-74, DIST-PASCHIM BARDHAMAN, WEST BENGAL, PIN-713216.

CLIENT :
STATE BANK OF INDIA



S/L NO.	TYPE	DESCRIPTION
1		WALL M.T. OUTDOOR CCTV

CABLE LEGEND:-	
01.	 CCTV CABLE(CAT6A)

REV. NO.	DESCRIPTION	DATE
01		
02		
03		
04		

REV. NO.	DESCRIPTION	DATE
01		
02		
03		
04		

DATE	02.01.2026	DRAWING TITLE:
DRAWN	RP	EVL LAYOUT FOR ROOF PLAN
CHECKED	SD	BLOCK A
APPRD.	JD	Drawing No.
JOB NO	488	SN/488EVL-08
SCALE	1/75	REV. SHEET NO.
STATUS	DESIGN	DESIGN SHEET NO. 1/1