
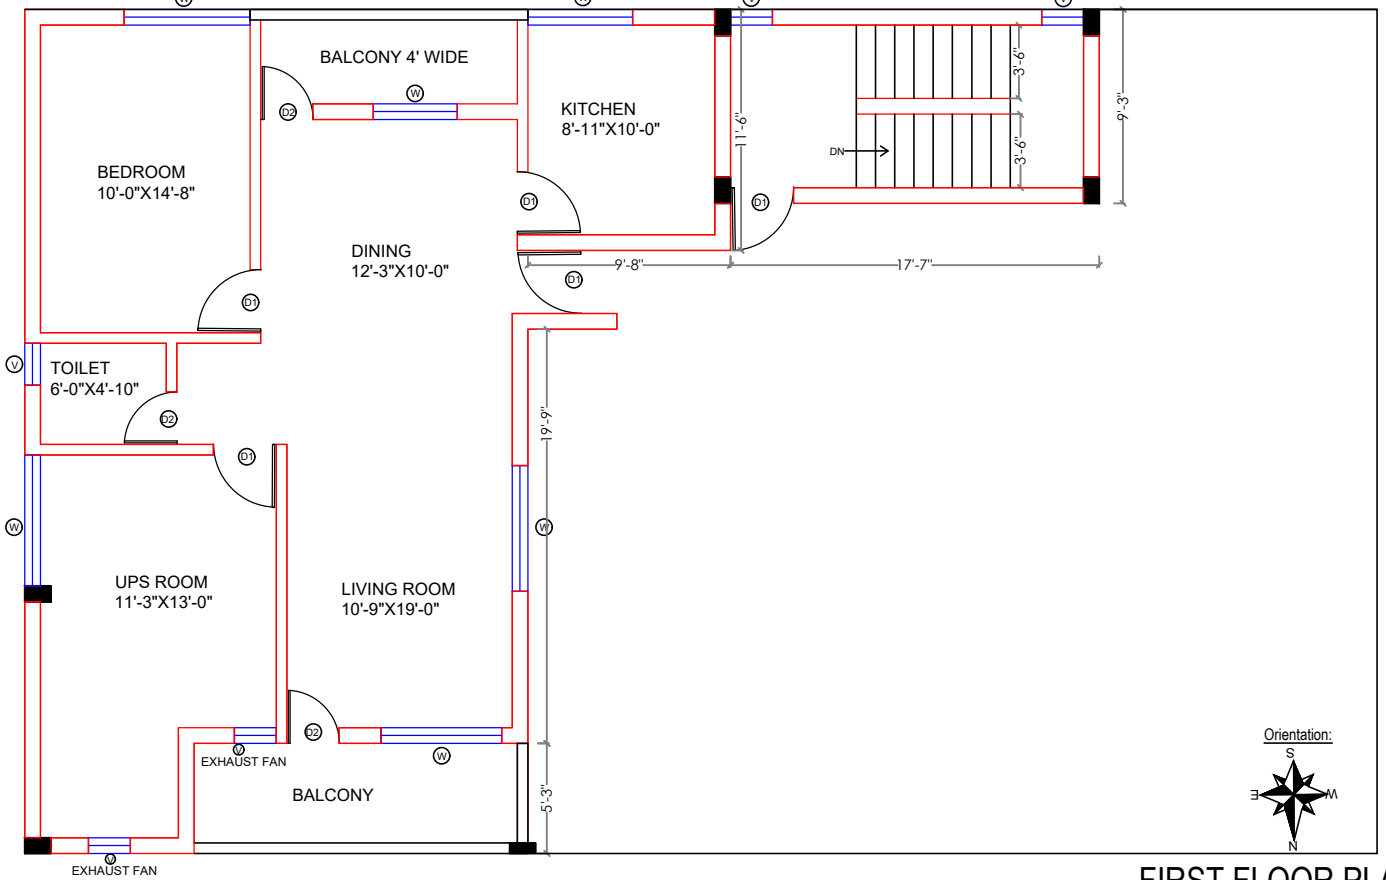


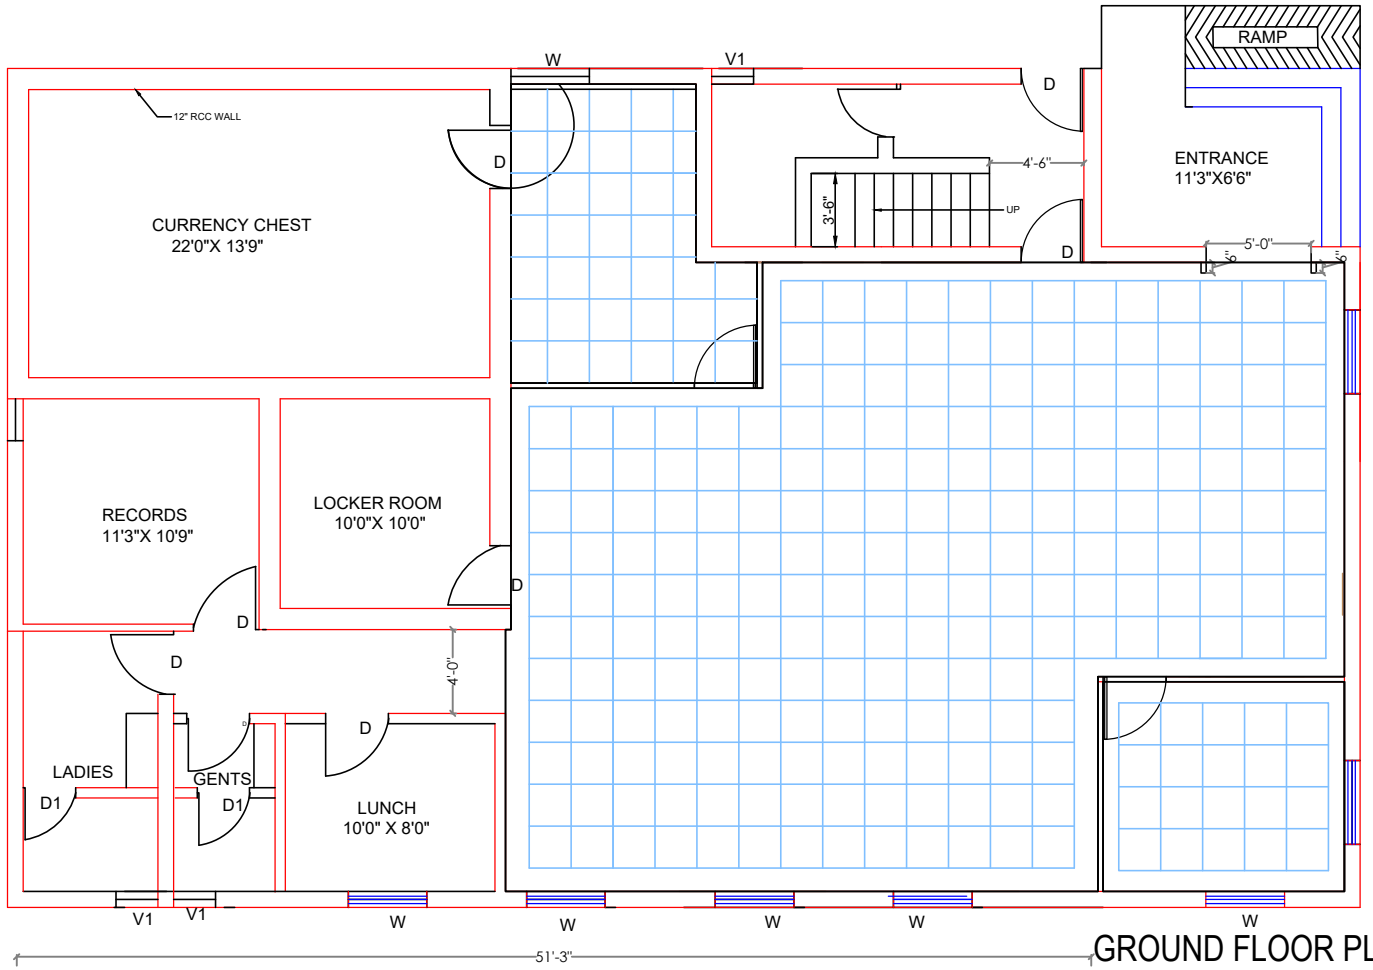


PROJECT
Proposed Interiors for
State Bank of India ,
Arkalgud, branch

Note:

ALL THE DIMENSIONS ARE GIVEN IN FEET.
FOLLOW THE WRITTEN DIMENSIONS. DO NOT
MEASURE THE DRAWING.

☐ BANK CLIENT COPY

Orientation:

 

Date : 17.12.2025
Scale : NTS
Area : - Sq.ft.

Option No. : 1

Dwg Title : FLOOR PLAN

Drawn By : MSH
Checked by : -

Scheme No. : R2

Sheet No.

1

ARCHITECTS

CHANDRAKIRAN, K.Y

B.Arch, AIAA

architects associated

ARCHITECTS AND INTERIOR DESIGNERS

1 ST Floor, City Commercial Complex,

Opposite Tejaswini Hospital,

Kadri road, Mangaluru - 575 003

email: architectsassociated@gmail.com Ph: 0824-2211395



14/02/2026 7:42 PM