
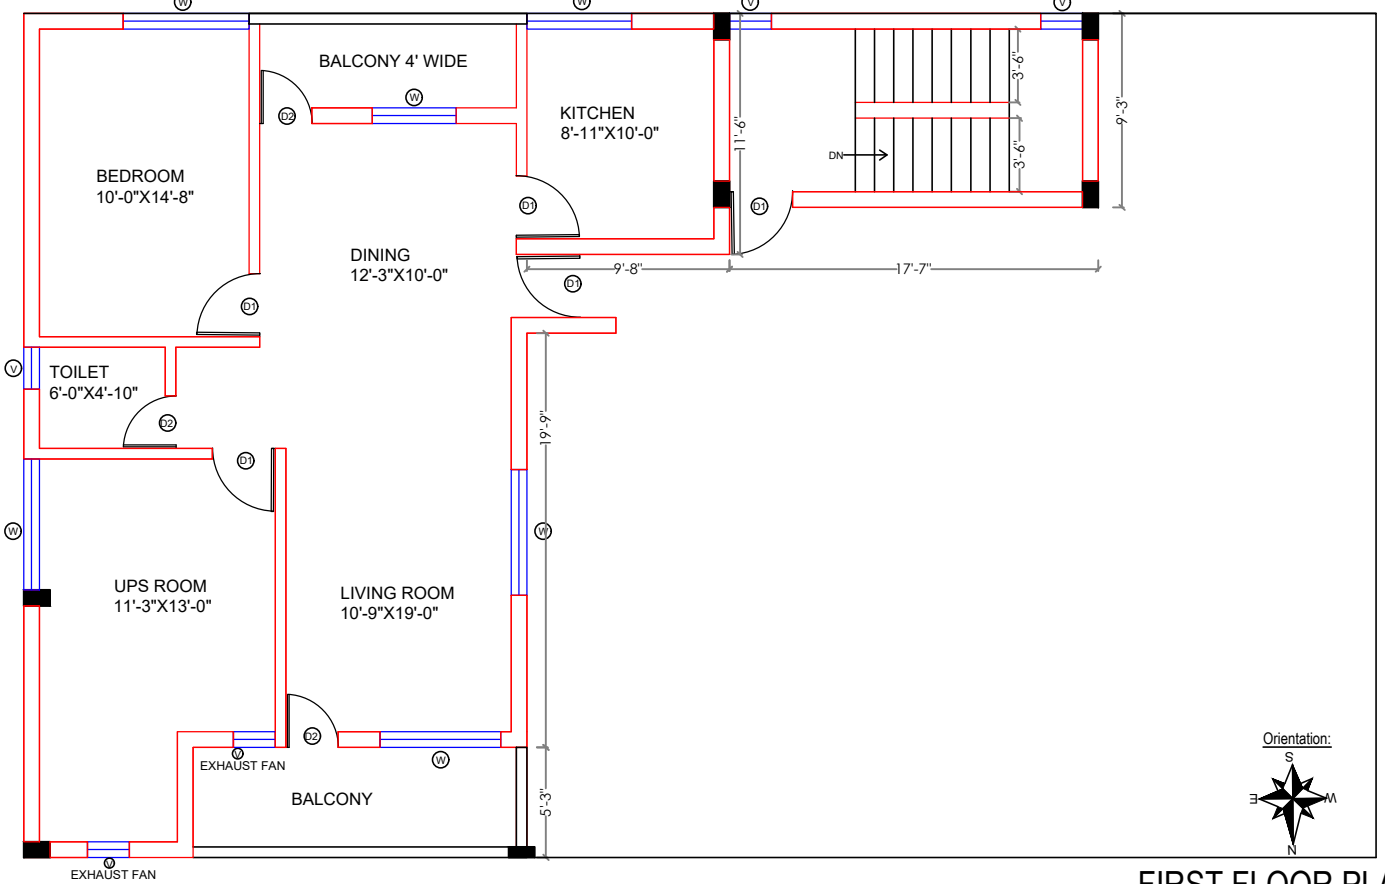


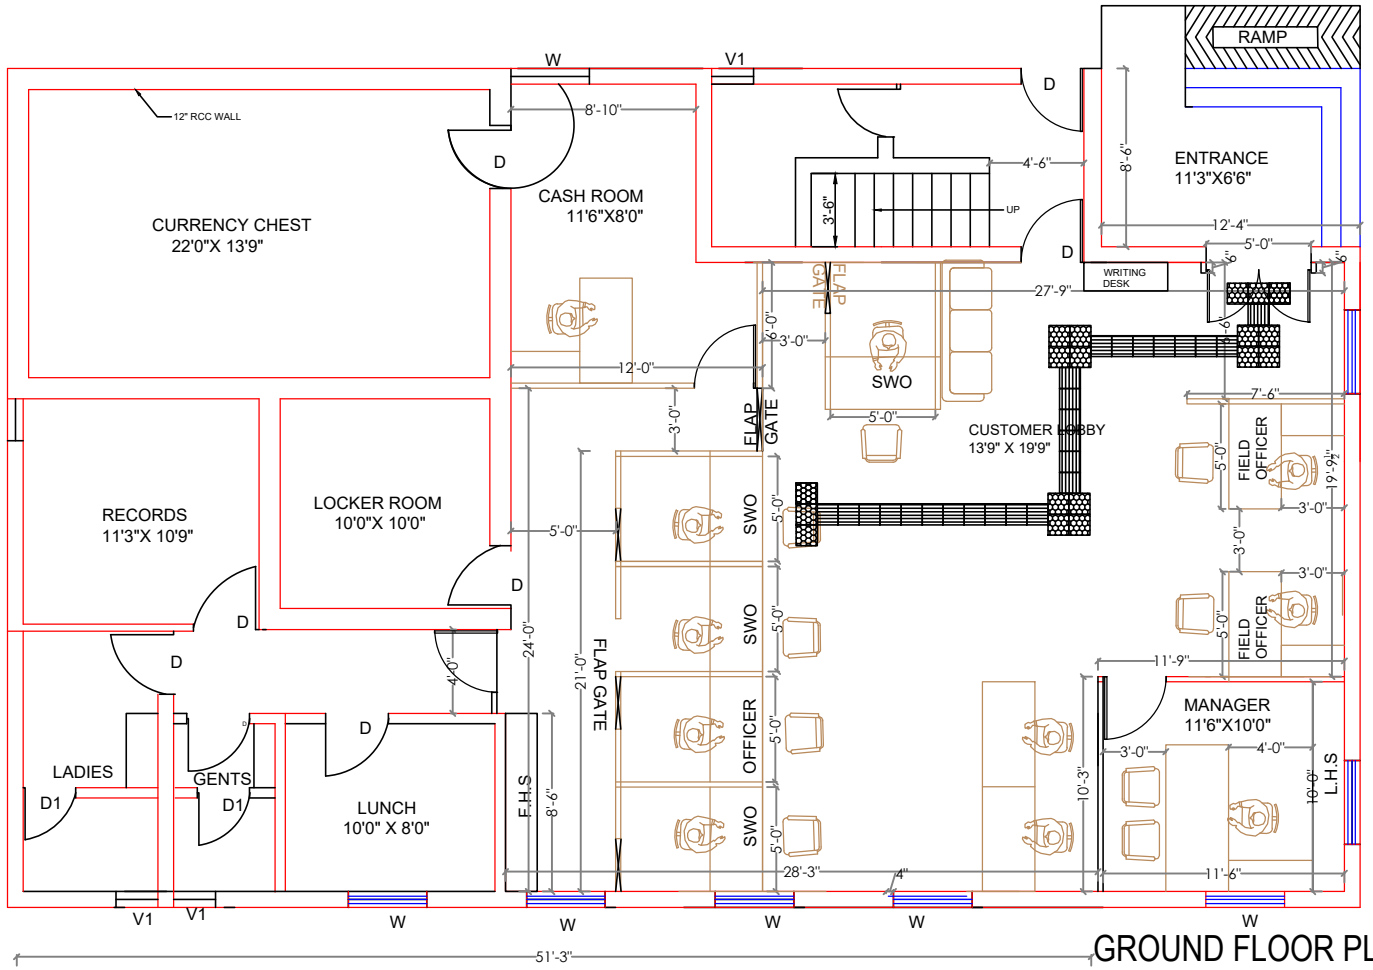


PROJECT
Proposed Interiors for
State Bank of India ,
Arkalgud, branch

Note:

ALL THE DIMENSIONS ARE GIVEN IN FEET.
FOLLOW THE WRITTEN DIMENSIONS. DO NOT
MEASURE THE DRAWING.

☐ BANK CLIENT COPY

 

Date : 17.12.2025
Scale : NTS
Area : - Sq.ft.
Option No. : 1
Dwg Title : FLOOR PLAN

Drawn By : MSH
Checked by : -

Scheme No. : R2

Sheet No.

1

ARCHITECTS
CHANDRAKIRAN, K.Y
B.Arch, AIAA

architects associated
ARCHITECTS AND INTERIOR DESIGNERS
1 ST Floor, City Commercial Complex,
Opposite Tejaswini Hospital,
Kadri road, Mangaluru - 575 003
email: architectsassociated@gmail.com Ph: 0824-2211395



14/02/2026 7:46 PM