




**FIRST FLOOR
EXISTING LAYOUT**

CLIENT:-

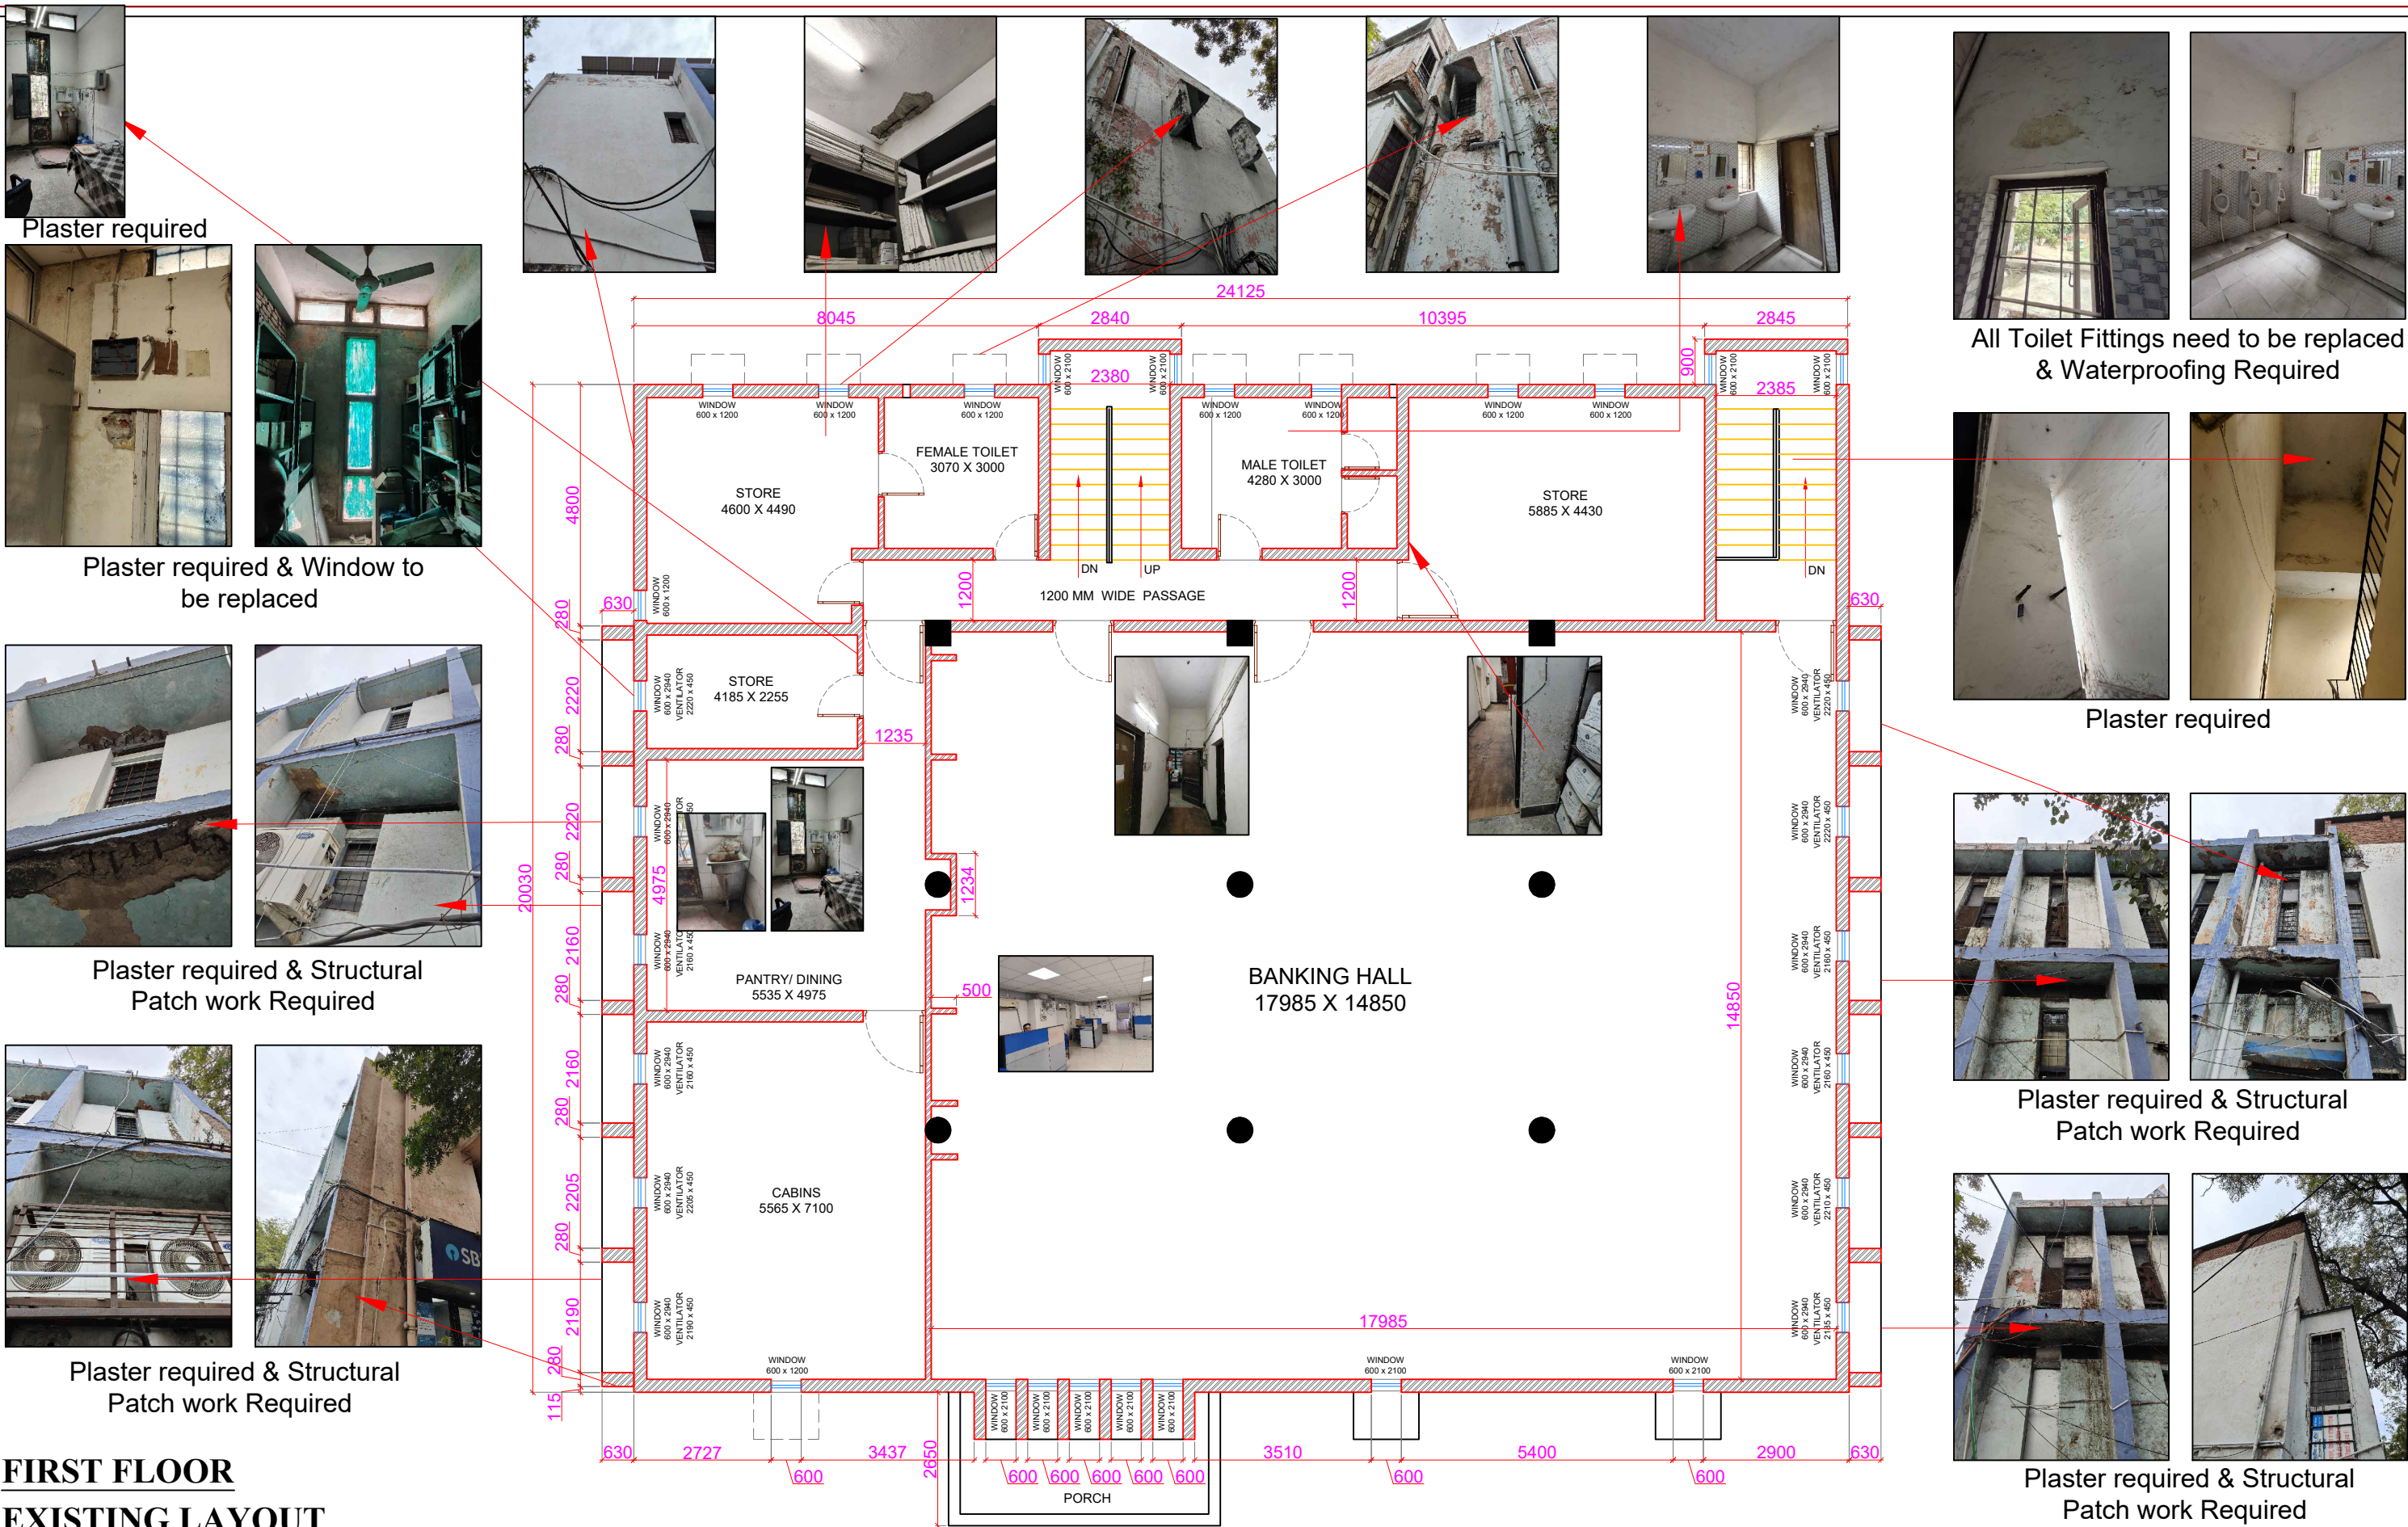

STATE BANK OF INDIA

PROJECT:-

REPAIR, RESTORATION & RETROFITTING OF KANPUR SME INDUSTRIAL BRANCH, State Bank of India At Kanpur (U.P)

DATE	REV.	REMARKS

NOTES:

- This drawing is a property of **THE GRID**
- Any modification to the drawing or re-use can be done only after written permission from **THE GRID**

DRG TITLE: FIRST FLOOR PLAN


DRG.NO: TG/2024/SBI/KNP/SME/RR/FF-01

DATE : 10.06.2024

SCALE : N.T.S.

ARCHITECT

THE GRID

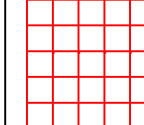

architects and interior designers
e – 326, greater kailash –II,
new del h i – 110 048
ph : 011 – 29221089
telefax : 011 –47104393