

GROUND FLOOR
EXISTING LAYOUT




PROJECT:-
REPAIR, RESTORATION &
RETROFITTING OF KANPUR SME
INDUSTRIAL BRANCH, State Bank of
India At Kanpur (U.P)

DATE	REV.	REMARKS

NOTES:
• This drawing is a property of THE GRID
• Any modification to the drawing or re-use
can be done only after written permission
from THE GRID

DRG TITLE: GROUND FLOOR PLAN
DRG.NO: TG/2024/SBI/KNP/SME/RR/GF-01
DATE : 10.06.2024
SCALE : N.T.S.

ARCHITECT
THE GRID
architects and interior designers
e – 326, greater kailash –II,
new del h i – 110 048
ph : 011 – 29221089
telefax : 011 –47104393

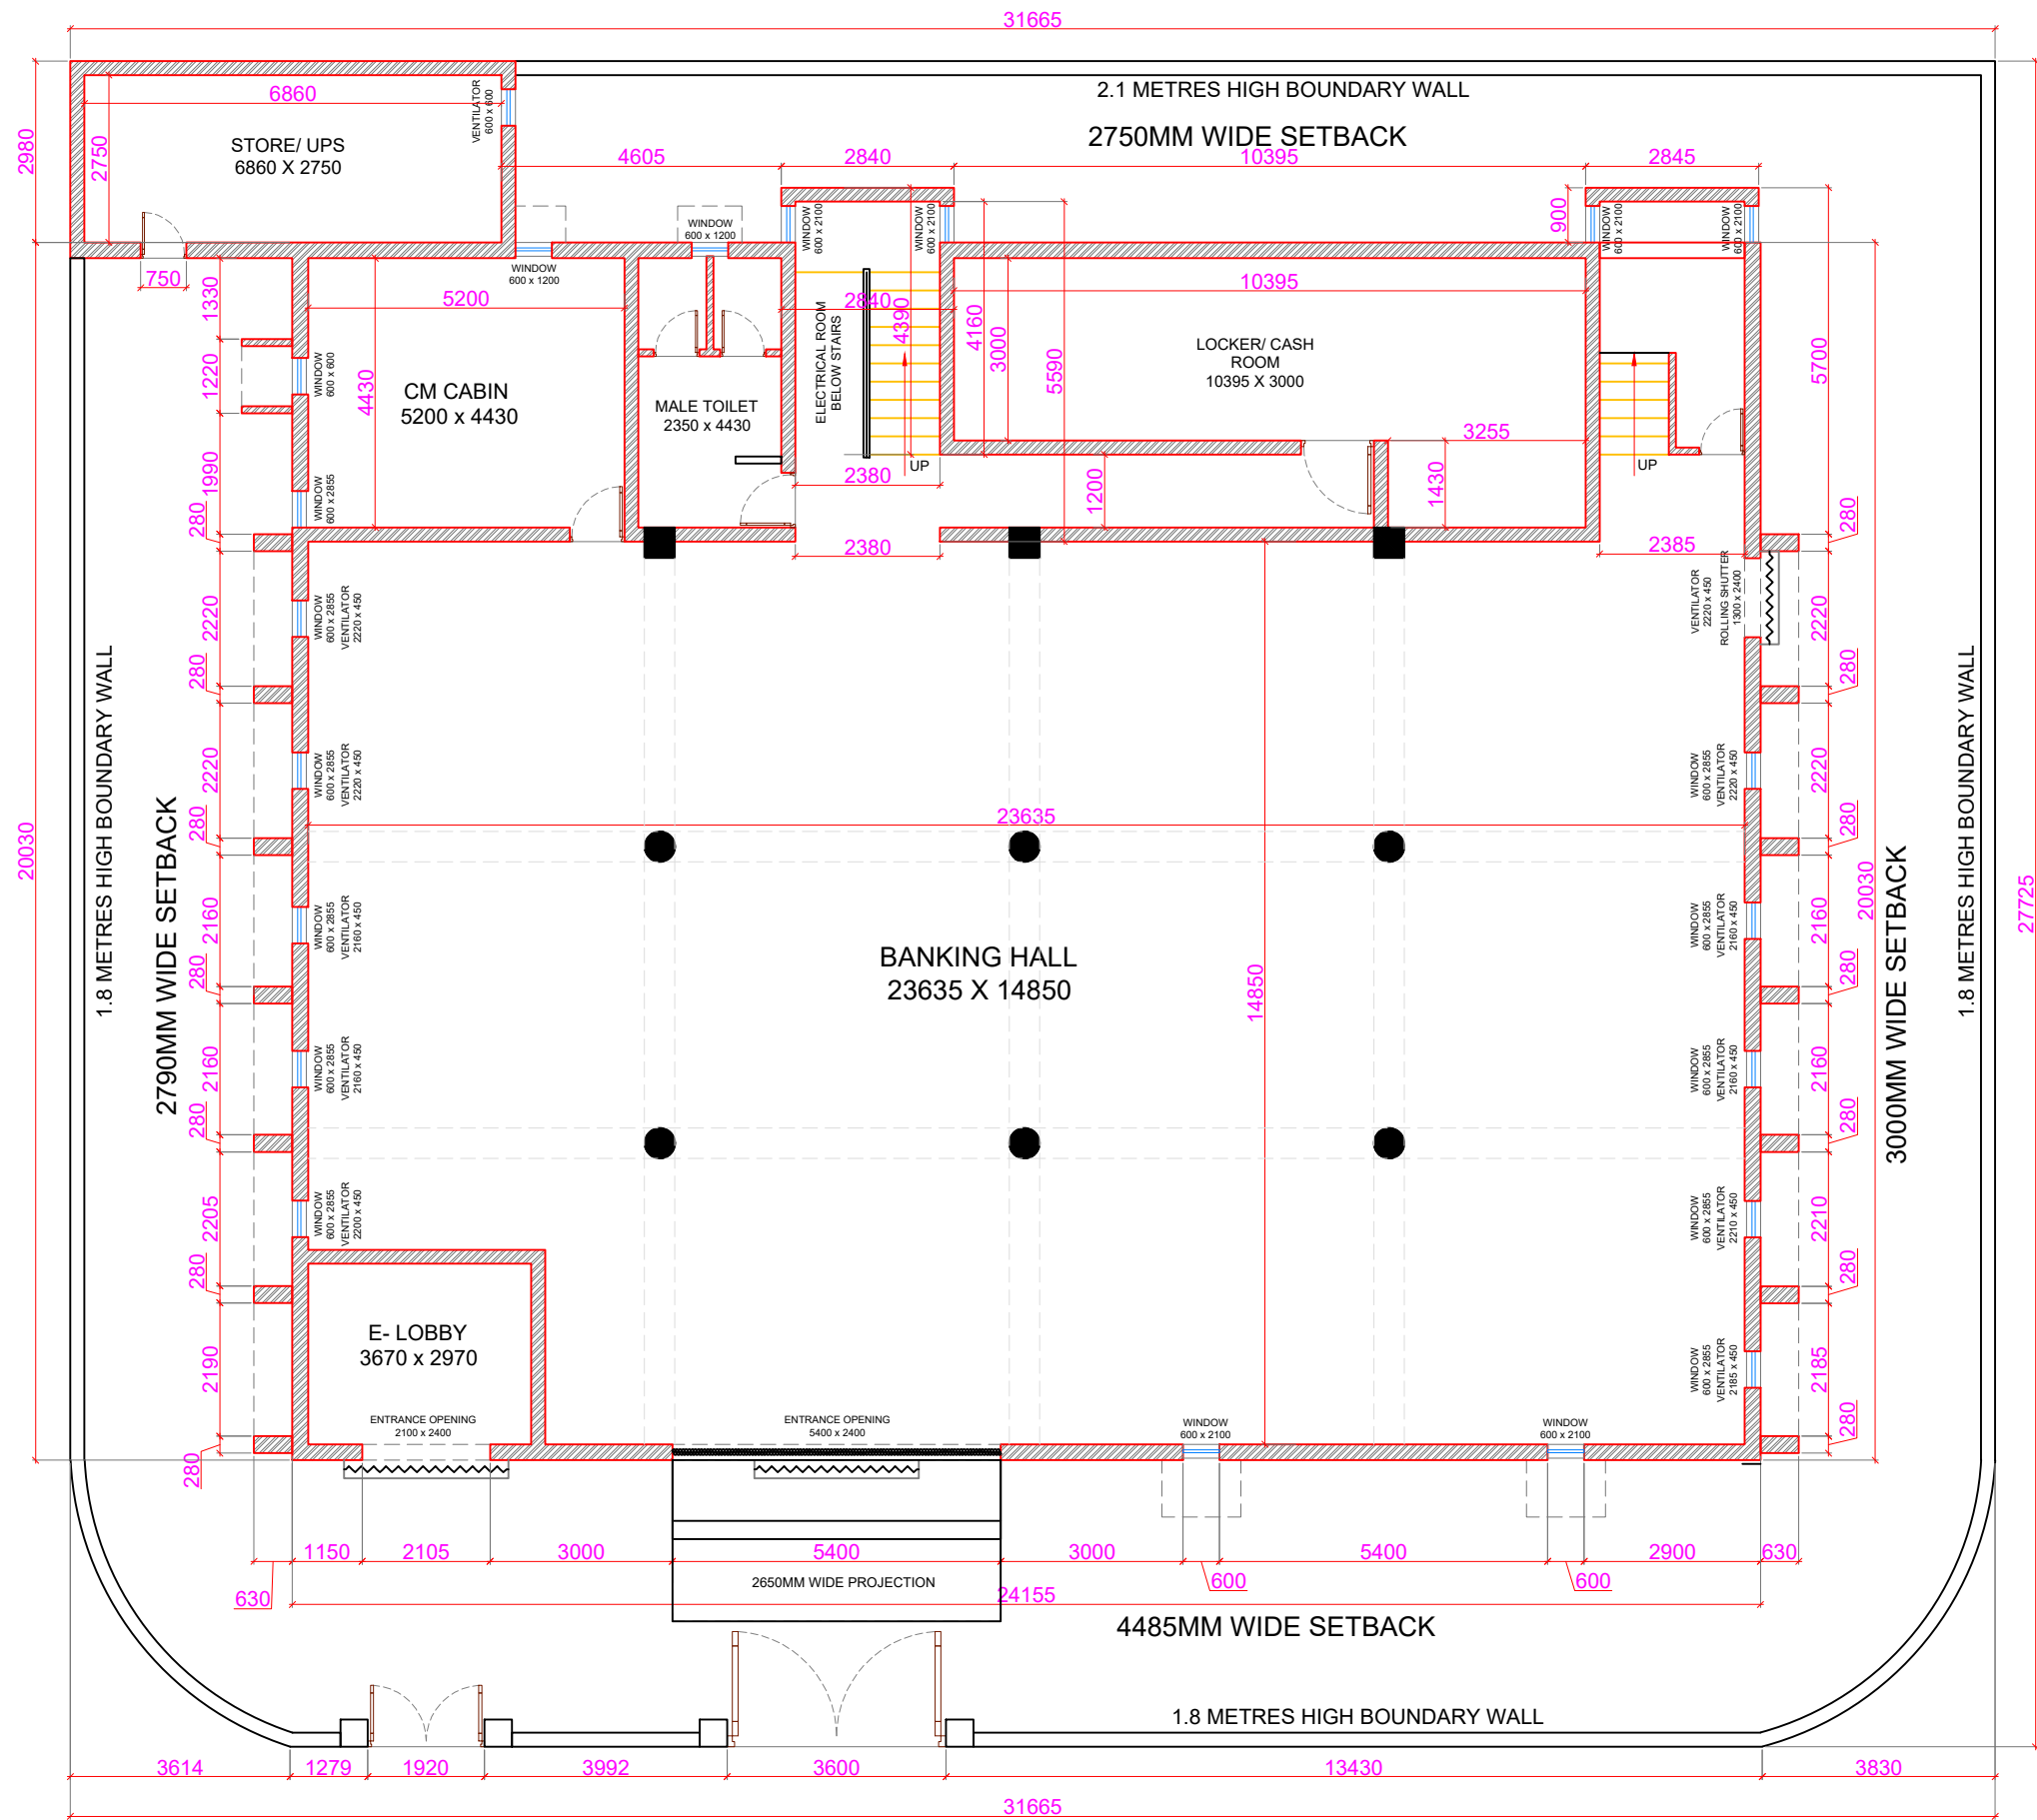

AREA CHART		
1.	BANKING HALL	336.90 SQ.M.
2.	CM CABIN	23.06 SQ.M.
3.	MALE TOILET	10.41 SQ.M.
4.	LOCKER ROOM	33.84 SQ.M.
5.	E- LOBBY	10.90 SQ.M.
6.	STORE ROOM	18.86 SQ.M.
7.	TOTAL BUILTUP AREA OF GROUND FLOOR	514.39 SQ.M.
8.	TOTAL PLOT AREA	868.21 SQ.M.

CEILING HEIGHT 3.56 M FROM FLOOR
FINISH LVL.

UPTO BEAM BOTTOM HEIGHT 3.16 M
FROM FLOOR FINISH LVL.

HEIGHT OF THE BUILDING IS 8.40 M

NOTE
* ALL DIMENSION ARE IN MM.