




Electrical Main DB Panel to be replaced




Wall Cracks to be repaired & Plaster required




Windows to be Replaced & structural Patch repairs Required & RW Pipes to be Replaced

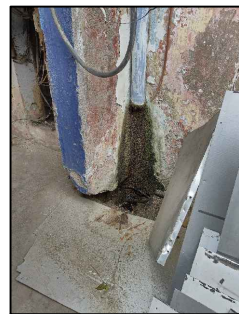

structural Patch repairs Required

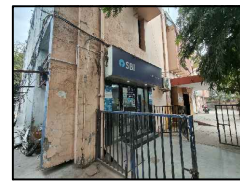

structural Patch repairs Required & Plaster Required

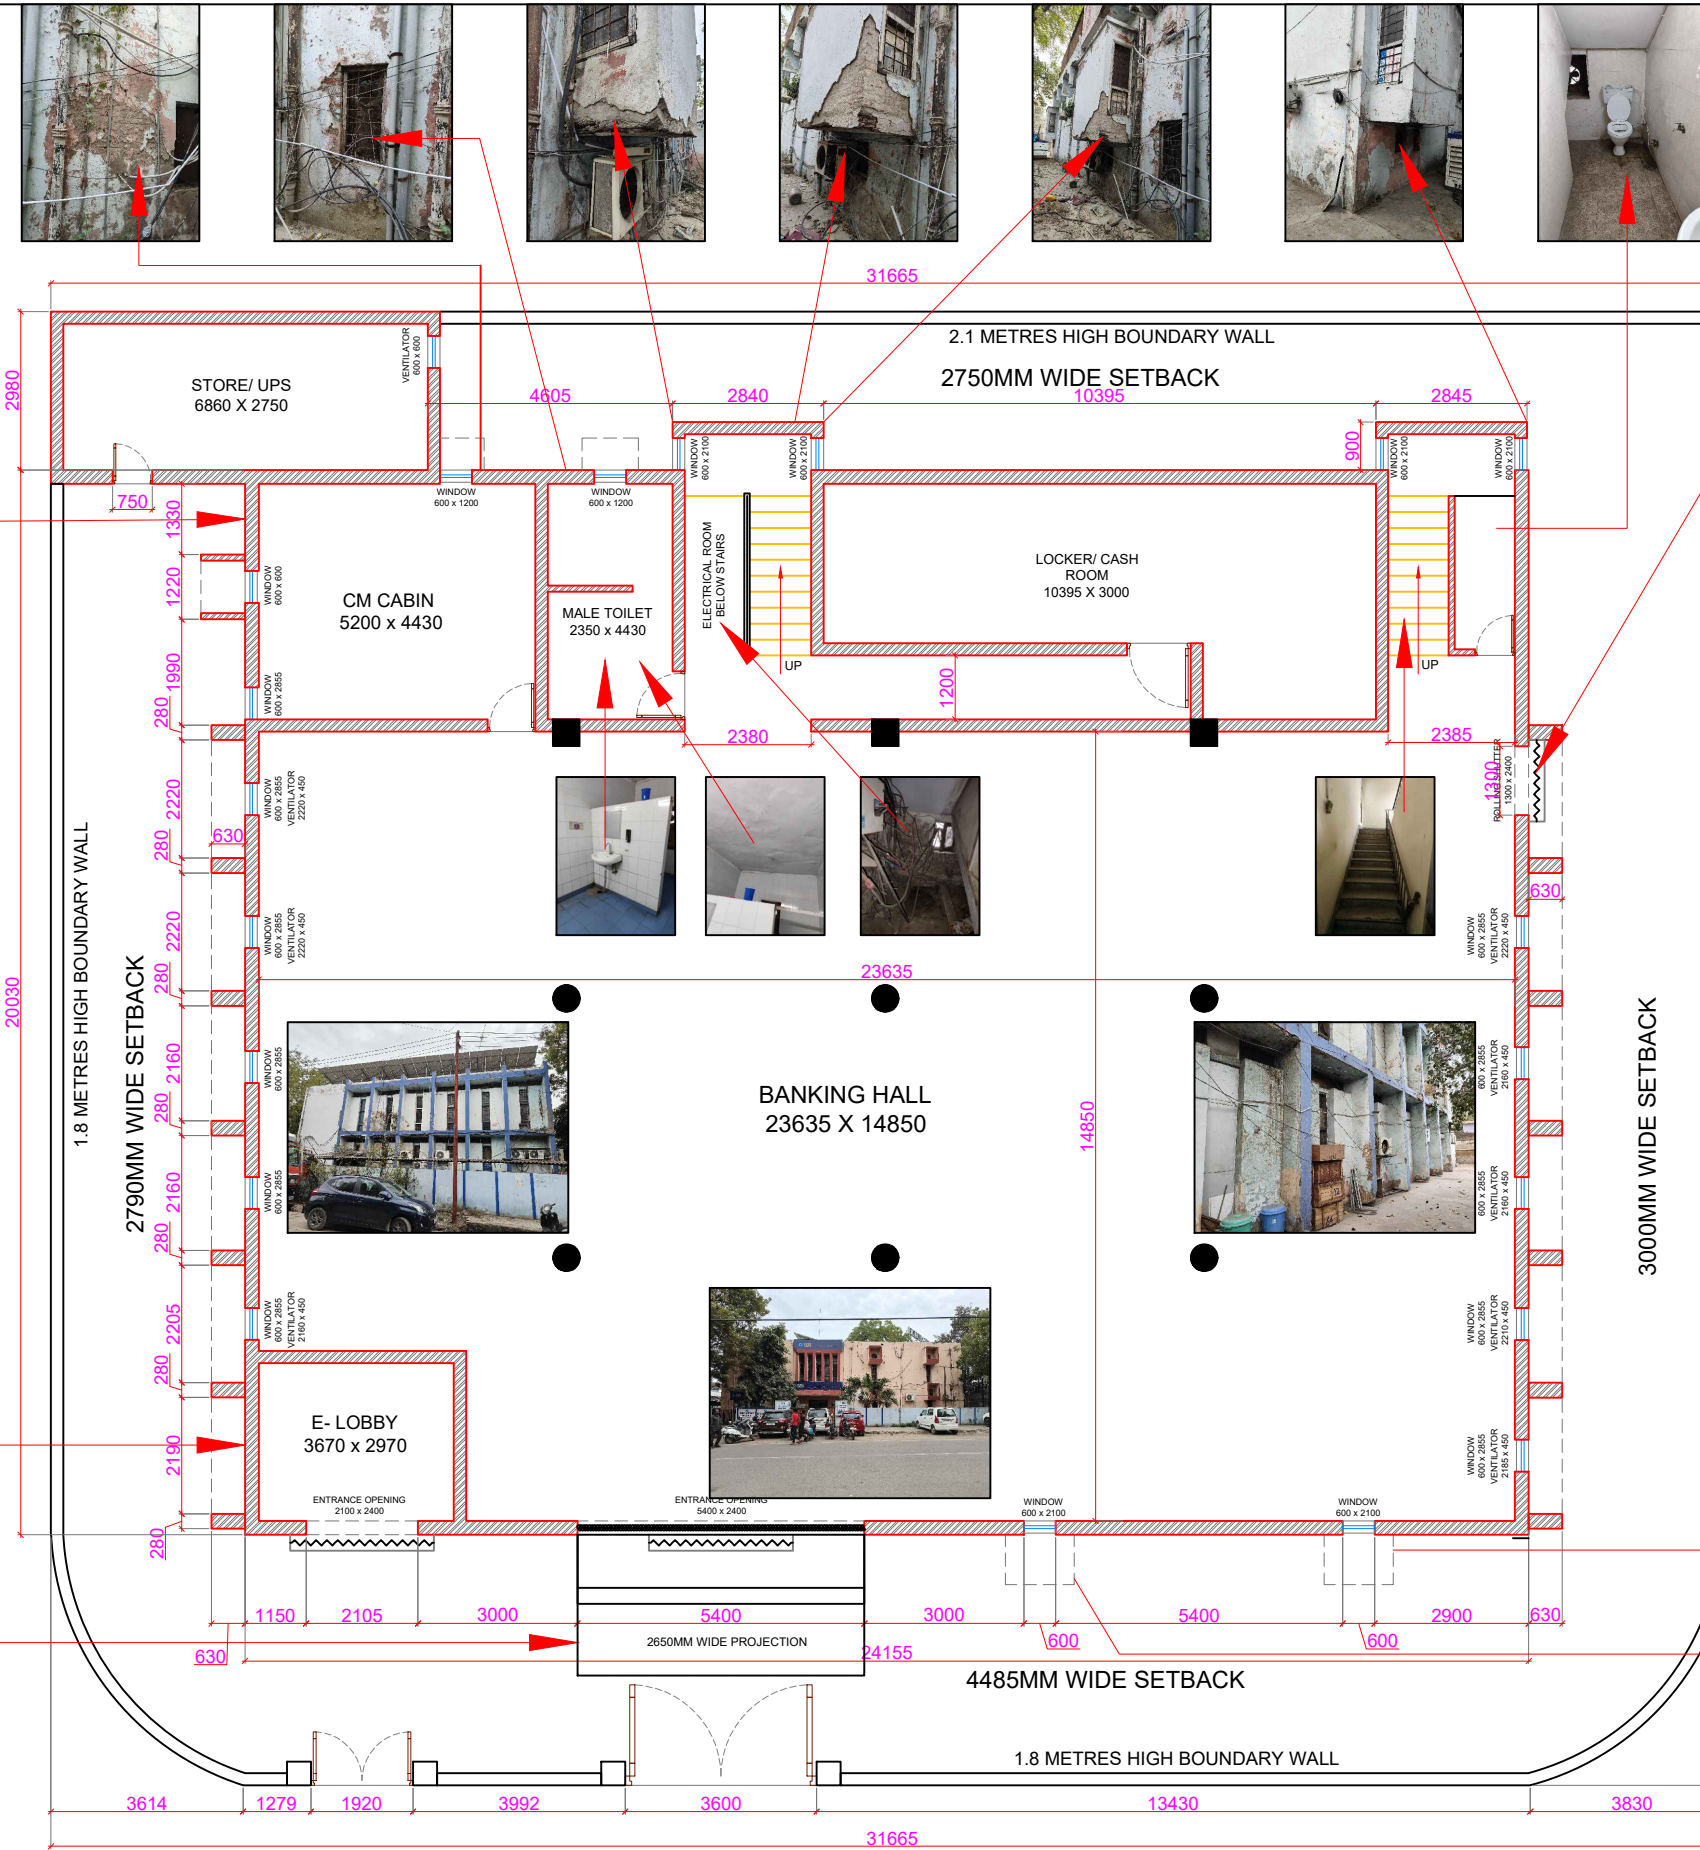

Wall Cracks to be repaired & Plaster required



Windows to be Replaced & structural Patch repairs Required



Wall Cracks to be repaired & Plaster required



Wall Cracks to be repaired & Plaster required



GROUND FLOOR EXISTING LAYOUT

CLIENT:-



PROJECT:-

REPAIR, RESTORATION & RETROFITTING OF KANPUR SME INDUSTRIAL BRANCH, State Bank of India At Kanpur (U.P)

DATE	REV.	REMARKS

NOTES:

- This drawing is a property of THE GRID
- Any modification to the drawing or re-use can be done only after written permission from THE GRID

DRG TITLE: GROUND FLOOR PLAN


DRG.NO: TG/2024/SBI/KNP/SME/RR/GF-01

DATE : 10.06.2024

SCALE : N.T.S.

ARCHITECT

THE GRID

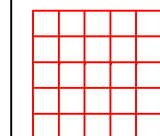

architects and interior designers
e - 326, greater kailash - II,
new del h i - 110 048
ph : 011 - 29221089
telefax : 011 -47104393