


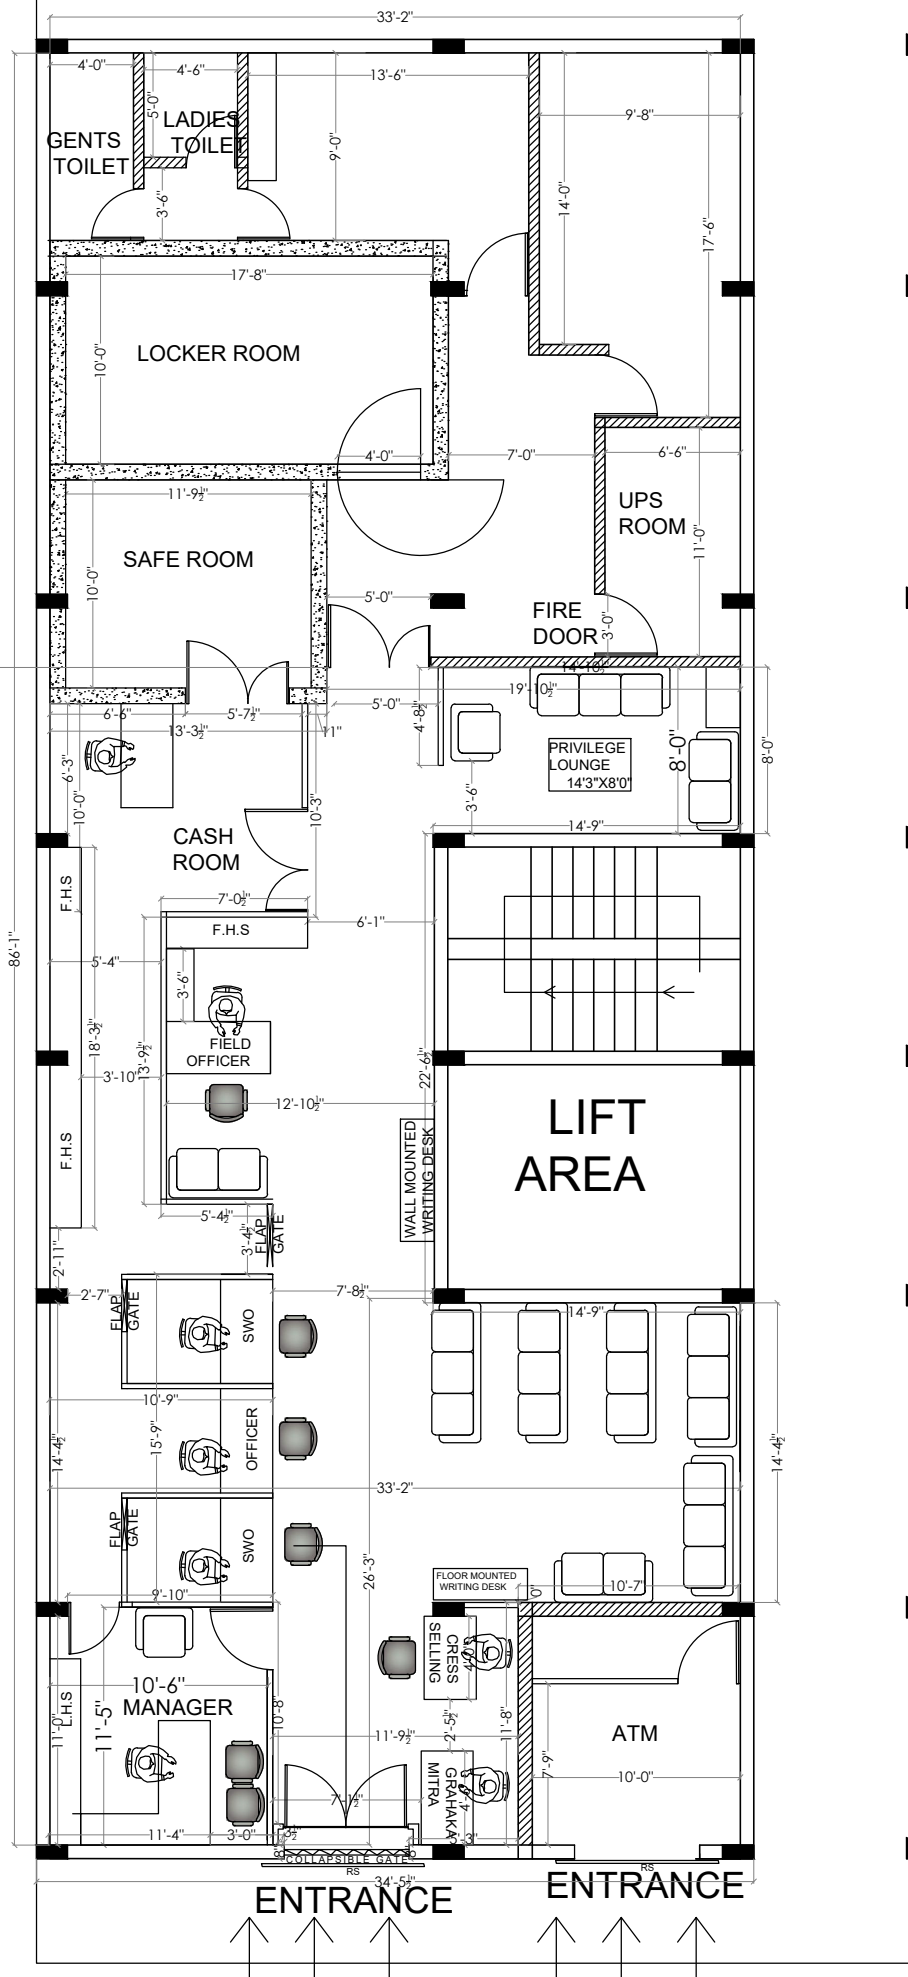

PROJECT

Proposed Interiors for
State Bank of India ,
Napoklu Branch

Note:

ALL THE DIMENSIONS ARE GIVEN IN FEET.
FOLLOW THE WRITTEN DIMENSIONS. DO NOT
MEASURE THE DRAWING.

☐ BANK CLIENT COPY

Orientation:



Date : 07.04.2026

Scale : NTS

Area : - Sq.ft.

Option No. : 2

Dwg Title : FLOOR PLAN

Drawn By : MSH

Checked by : -

Scheme No. : R1

Sheet No.

1

ARCHITECTS

CHANDRAKIRAN, K.Y

B.Arch, AIA

architects associated

ARCHITECTS AND INTERIOR DESIGNERS

1 ST Floor, City Commercial Complex,

Opposite Tejashwini Hospital,

Kadri road, Mangaluru - 575 003

email: architectsassociated@gmail.com Ph: 0824-2211395

