

PROPOSED INTERIORS FOR
STATE BANK OF INDIA,
B.O. AT LOHGARH,
DISTT. BARNALA, PB.
BRANCH CODE - 51069

SCHEDULE OF JOINERY

S.NO.	TYPE	SIZE	FULL LVL	UPPER LVL
01	D1	3'6"X7'0"	±0	+7'0"
02	D2	3'0"X7'0"	±0	+7'0"
03	D3	2'6"X7'0"	±0	+7'0"
04	D4	2'3"X7'0"	±0	+7'0"
05	D5	6'0"X7'0"	±0	+7'0"
06	WG	2'3"X4'0"	±0	+7'0"
07				
08				

LEGEND / NOTE
1. B.M.-BRANCH MANAGER TABLE
SIZE - 6'0" X 3'0" X 2'6"
SIDE CREDENZA-4'0"X 1'6"X 2'6"

1A. O.T./S.T.- TABLE SIZE -
5'0" X 2'6" X 2'6"
SIDE CREDENZA-3'6"X1'3"/1'0"X2'6"

2. S.W.O.- SINGLE WINDOW
OPERATOR
TABLE SIZE -
4'9"/5'0" X 3'0" X 2'6"

3. C.V.S. - CUSTOMER'S
VOUCHER STAND

4. B.S. - BACK STORAGE
(18" DEEP & 3'0" HIGH)

5. D.W.D.- DRINKING WATER
COOLER / DISPENSER

6. W.F.H.P.- WOODEN FULL
HEIGHT PARTITION (UPTO
CEILING-F.C.)

7. W.L.H.P.- WOODEN LOW
HEIGHT PARTITION (UPTO 4'0")

8. G.F.H.P.- GYPSUM DRY
WALL-60 MIN FIRE RATED - FULL
HEIGHT PARTITION (UPTO ROOF
LVL.)

9. F.D / W.G.- FLAP DOOR (HT.
OF F.DOOR UPTO HT. OF
PARTITION WALL)

10. T.G.L.H.P.-TOUGHENED GLASS
LOW HEIGHT PARTITION
(UPTO+4'6")

11. AL.F.H.P.-ALUMINIUM FULL
HEIGHT PARTITION (UPTO CEILING)

12. AL.L.H.P.- ALUMINIUM LOW
HEIGHT PARTITION (UPTO 4'-0")

13. AL.D & F.H.P. ALUMINIUM
DOOR & FULL HEIGHT PARTITION
(UPTO CEILING)

14. AL.P.H.T.+7'6"- ALUMINIUM
PARTITION HEIGHT (UPTO +7'6")


15. T.G.D. - TOUGHENED GLASS
DOOR.

16. T.G.F.H.G. - TOUGHENED
GLASS FULL HEIGHT GLAZING /
PARTITION.

17. T.G.P. & W.F.H.P. -
TOUGHENED GLASS GLAZING /
PARTITION HEIGHT UPTO +7'0" &
ABOVE WOODEN FULL HEIGHT
PARTITION (UPTO CEILING)

18. T.G.P. HEIGHT +7'0" IN
W.F.H.P.

REV.	DESCRIPTION	DATE
	TITLE: LAYOUT PLAN-FURNISHING	
	SCALE 1"=8'-0"	
	DATE 24/11/25	
	JOB NO. SBI-LGB/01	
	DRG. NO. WD-02	
	CREATIVE CONCEPTS	
	ARCHITECTS, PLANNERS, INT. DESIGNERS	
	BOOTH NO - 32, SECTOR - 25	
	PANCHKULA - 134116.	
	PH. 09815788192 (M)	

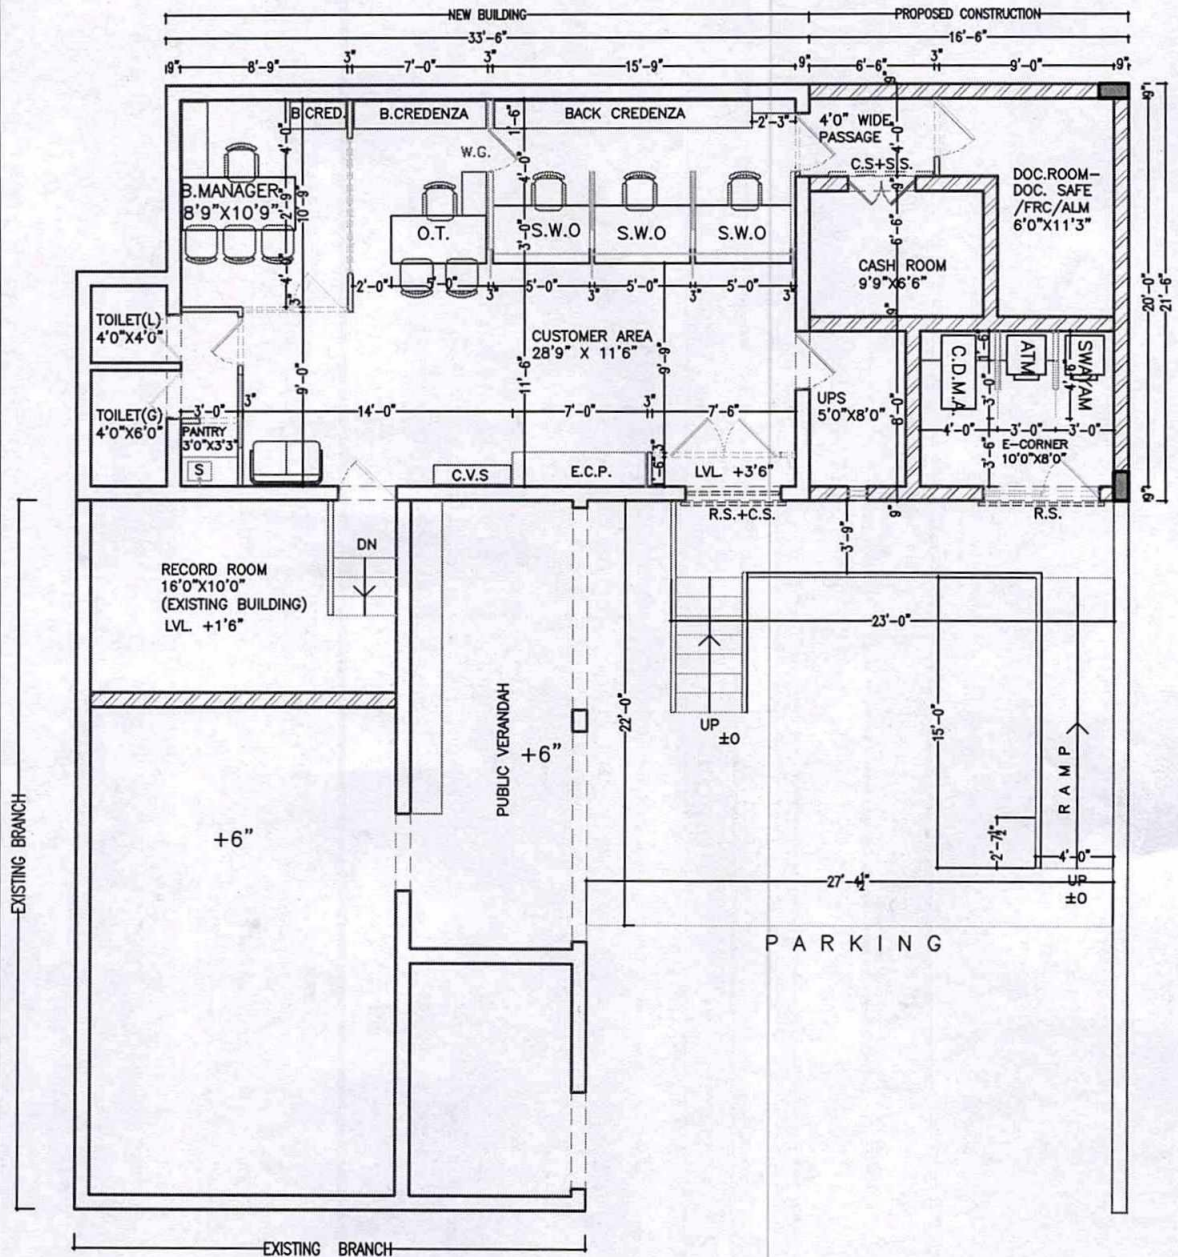

LAYOUT PLAN - G.F.

PARKING / ROAD

PROPOSED INTERIORS FOR
STATE BANK OF INDIA,
B.O. AT LOHGARH,
DISTT. BARNALA, PB.
BRANCH CODE - 51069


SCHEDULE OF JOINERY

S.NO.	TYPE	SIZE	QTY	UNIT
DOORS & WINDOWS				
01	D1	3'6"X7'0"	±0	+7'0"
02	D2	3'0"X7'0"	±0	+7'0"
03	D3	2'6"X7'0"	±0	+7'0"
04	D4	2'3"X7'0"	±0	+7'0"
05	D5	6'0"X7'0"	±0	+7'0"
06	D6	3'3"X7'0"	±0	+7'0"
07	DE	EXISTING		
08	W1	1'0"X1'0"	+8'0"	+9'0"
09	OP1	6'0"X7'0"	±0	+7'0"


- C1 - 9" X 18"
- P.B. - 9" X 18"
- S.B. - 12" X 7 1/2"
- UNDER FLOOR (NEW BUILDING) - 10.0 MM DIA @ 6" C/C BOTHWAY. EVERY IIND BAR SHOULD BE DRILLED UPTO 50 MM (MIN) IN COL. / WALL. NO CHASING IN COLUMN SHOULD BE ALLOWED.

===== WALL TO BE DISMANTLED


===== WALL TO BE PROPOSED

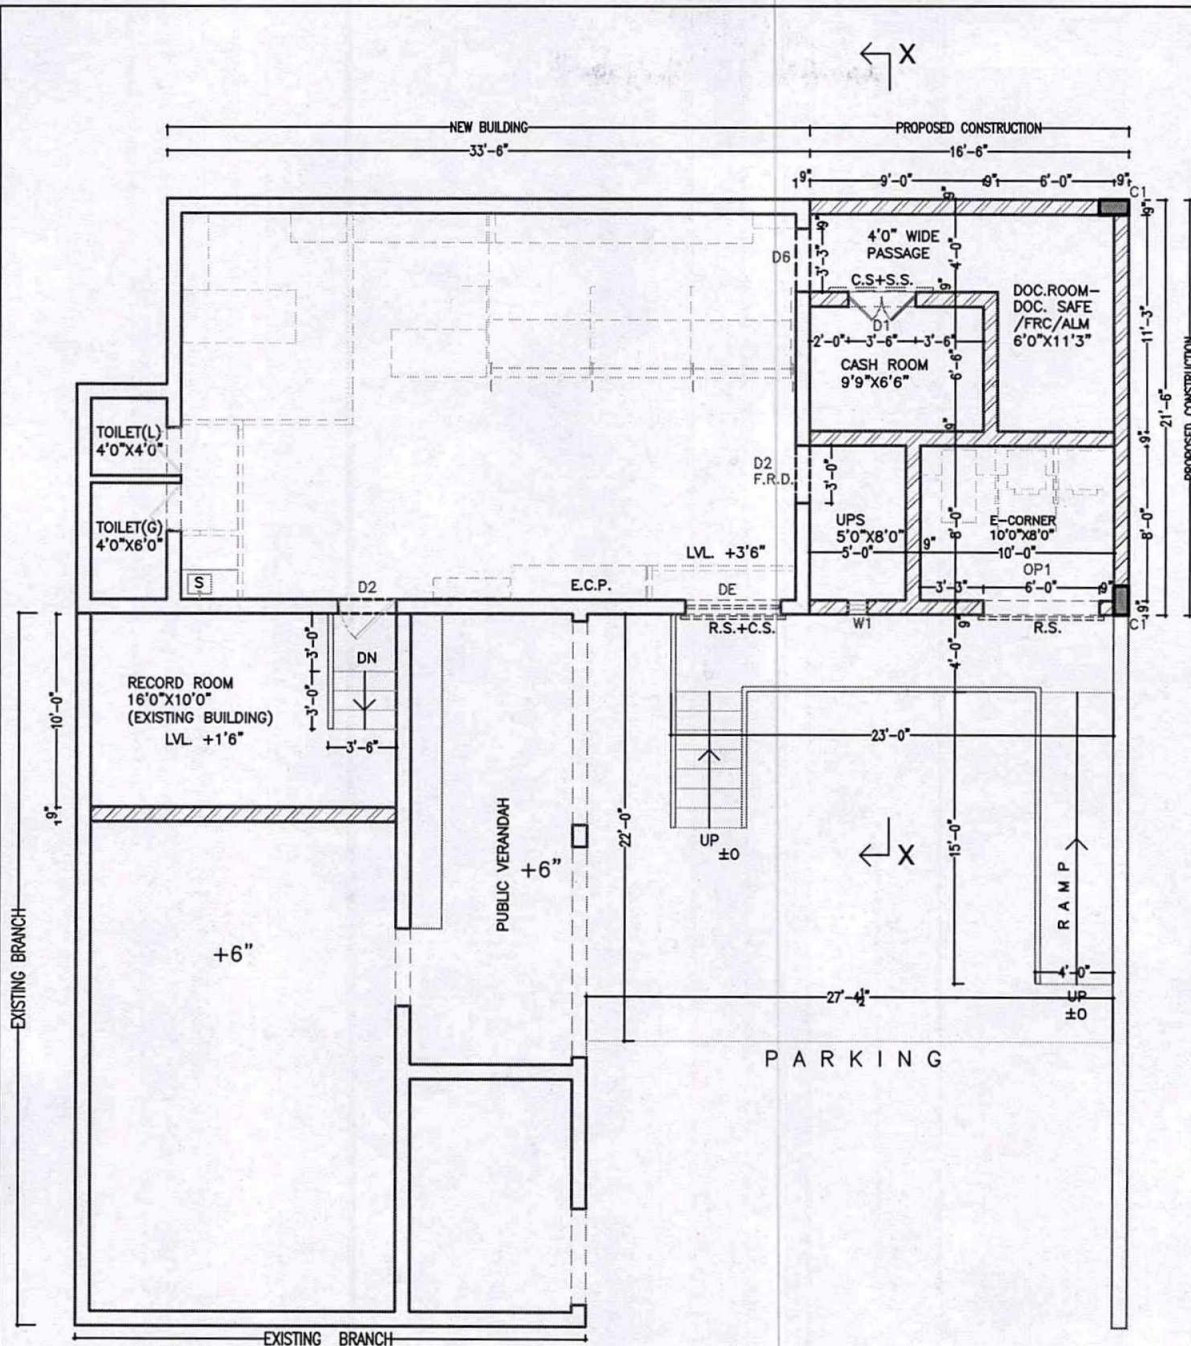

LAYOUT PLAN - G.F.

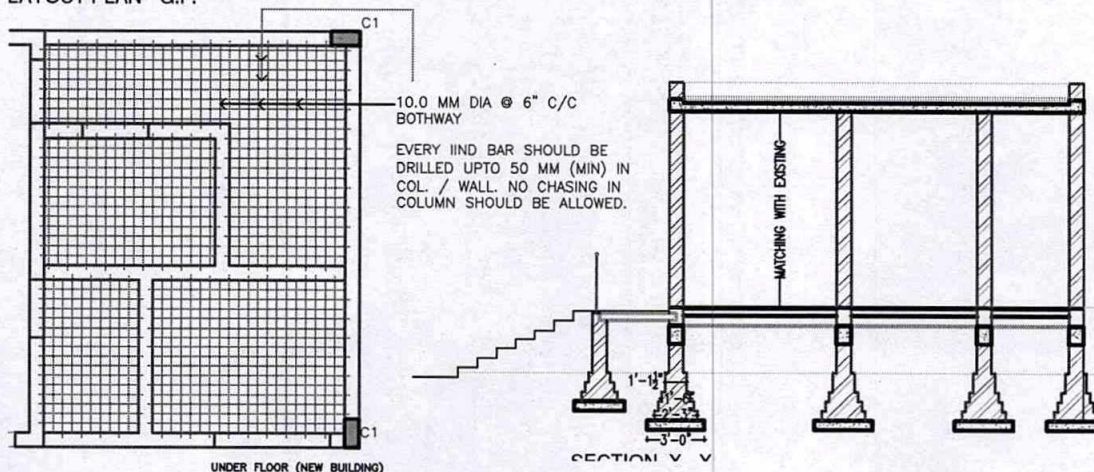

REV.	DESCRIPTION	DATE
TITLE:	LAYOUT PLAN - CIVIL WORK	
SCALE:	1"=8'-0"	
DATE:	24/11/25	
JOB NO.	SBI-LGB/01	
DRG. NO.	WD-01	
CREATIVE CONCEPTS		
ARCHITECTS, PLANNERS, INT. DESIGNERS		
BOOTH NO - 32, SECTOR - 25		
PANCHKULA - 134116.		
PH. 09815788192 (M)		

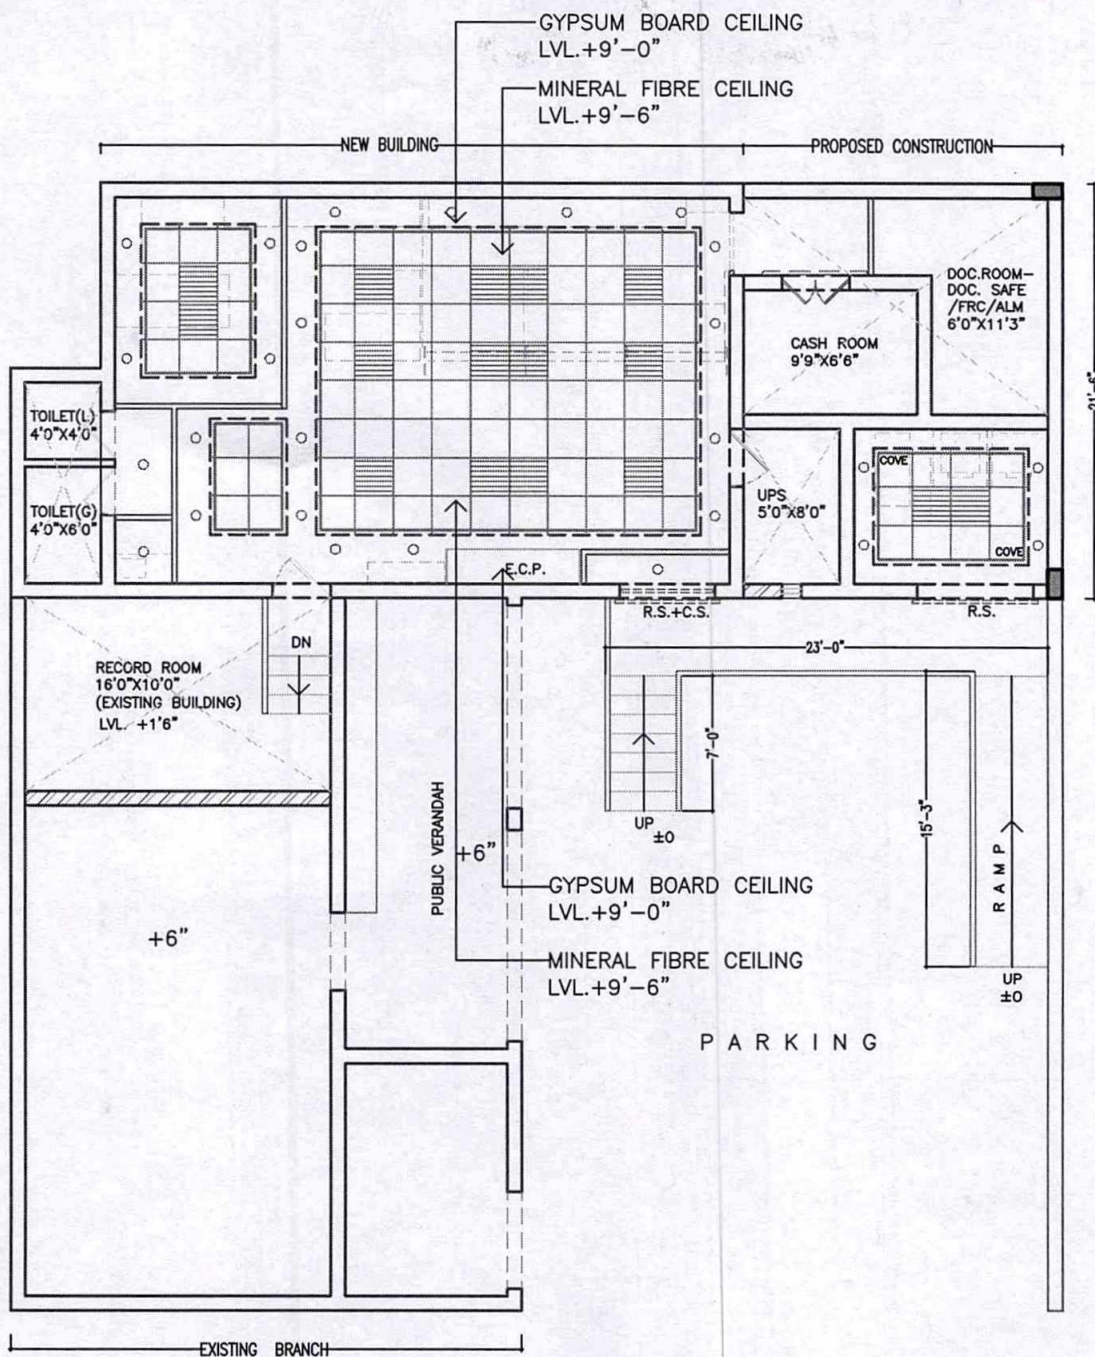

LAYOUT PLAN - G.F.

PARKING / ROAD

PROPOSED INTERIORS FOR
STATE BANK OF INDIA,
B.O. AT LOHGARH,
DISTT. BARNALA, PB.
BRANCH CODE - 51069

NOTE-

1. NO CEILING/ FALSE CEILING SHALL BE PROVIDED IN TOILETS, PANTRY, SAFE ROOM, UPS ROOM, RECORD ROOM, CURRENCY CHEST & STATIONERY ROOM SHOULD BE AS PER DRG.
2. CEILING/ FALSE CEILING SHALL BE PROVIDED IN BANKING HALL OR PUBLIC AREA ONLY.
3. MINERAL FIBRE CEILING- SHOULD BE PROVIDED WHERE EVER SPECIFIED.
4. =====
PARTITION / FURNITURE LAYOUT BELOW
5. CLEAR HEIGHT AS PER SITE FROM FINISH FLOOR TO BOTTOM OF SLAB
7. ROUND LIGHT-15W/5W
8. SQUARE LIGHT- 600MM X 600MM
9. AIRCONDITIONED (C.U.)
10. GRID TILE - 600MM X600MM X16 MM PRIMA SAND SUPREME, RH 99.


REV.	DESCRIPTION	DATE
TITLE:	REFLECTED CEILING PLAN & CEILING & GENERAL LIGHTING	
SCALE	1"=8'-0"	
DATE	24/11/25	
JOB NO.	SBI-LGB/01	
DRG. NO.	WD-03	
CREATIVE CONCEPTS		
ARCHITECTS, PLANNERS, INT. DESIGNERS		
BOOTH NO -32, SECTOR - 25		
PANCHKULA - 134116.		
PH. 09815788192 (M)		

PROPOSED INTERIORS FOR
STATE BANK OF INDIA,
B.O. AT LOHGARH,
DISTT. BARNALA, PB.
BRANCH CODE - 51069

AIR CONDITIONING WORK

LEGEND

S.NO	DESCRIPTION	SYMBOL	
01.	MULTI SPLIT UNIT /INDOOR UNIT		476"
02.	OUTDOOR UNIT		PREFERABLE AT TERRACE / AT SPECIFIED POSITION
03.	DRAIN PIPE		AS PER SITE
04.	COPPER PIPE		AS PER SITE
05.	POWER SUPPLY TO AC FROM AC DB THROUGH METAL CLAD BOX		AS PER SITE

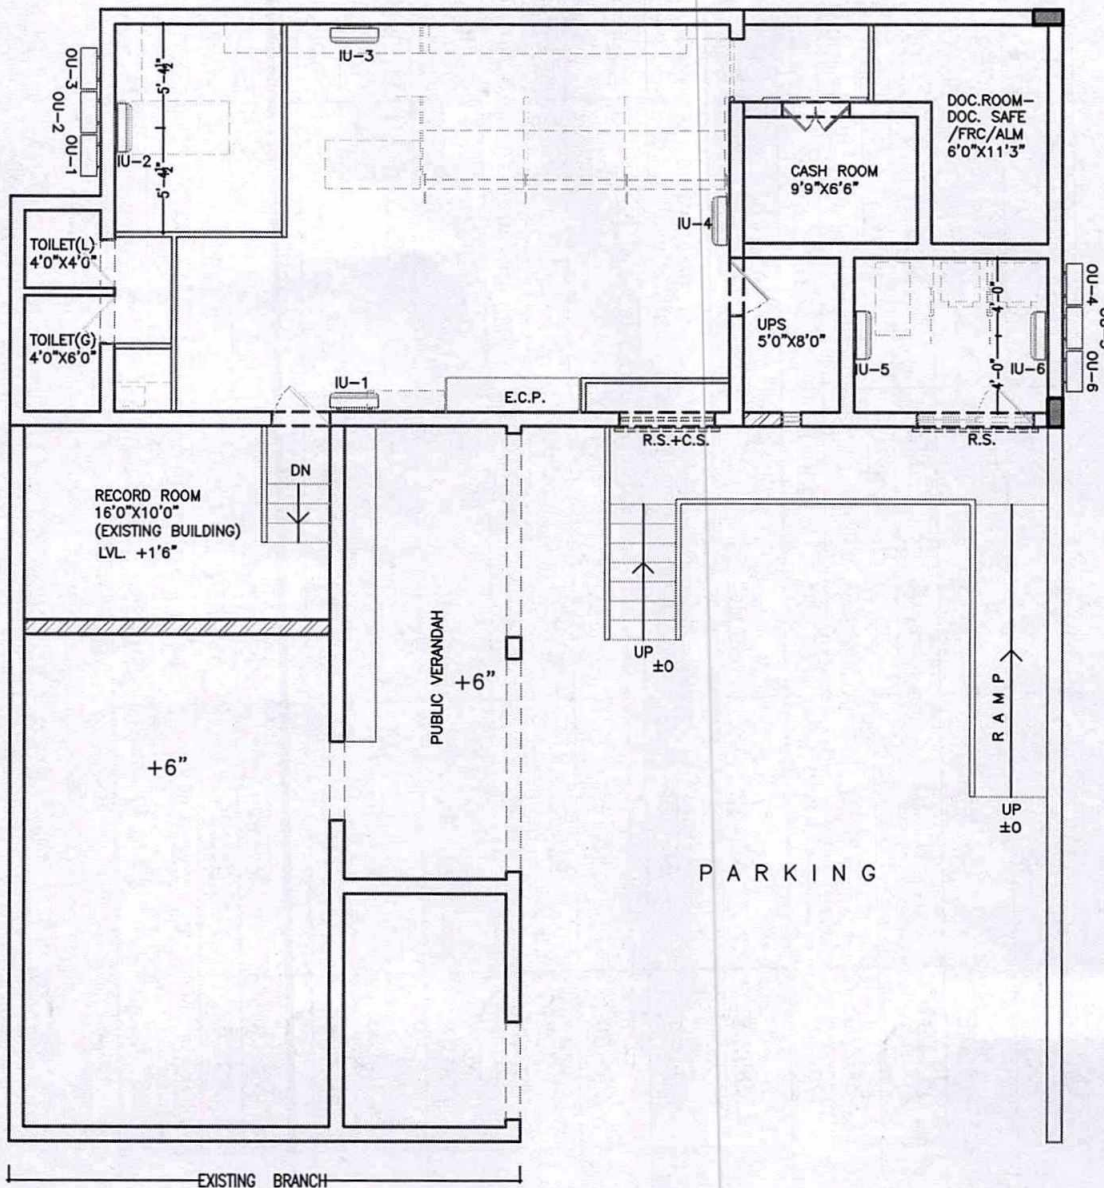

LAYOUT PLAN - G.F.

PARKING / ROAD

REV.	DESCRIPTION	DATE
TITLE:	LAYOUT PLAN-AC	
SCALE	1"=8'-0"	
DATE	24/11/25	
JOB NO.	SBI-LGB/01	
DRG. NO.	WD-04	
CREATIVE CONCEPTS		
ARCHITECTS, PLANNERS, INT. DESIGNERS		
BOOTH NO -32, SECTOR - 25		
PANCHKULA - 134116.		
PH. 09815788192 (M)		