
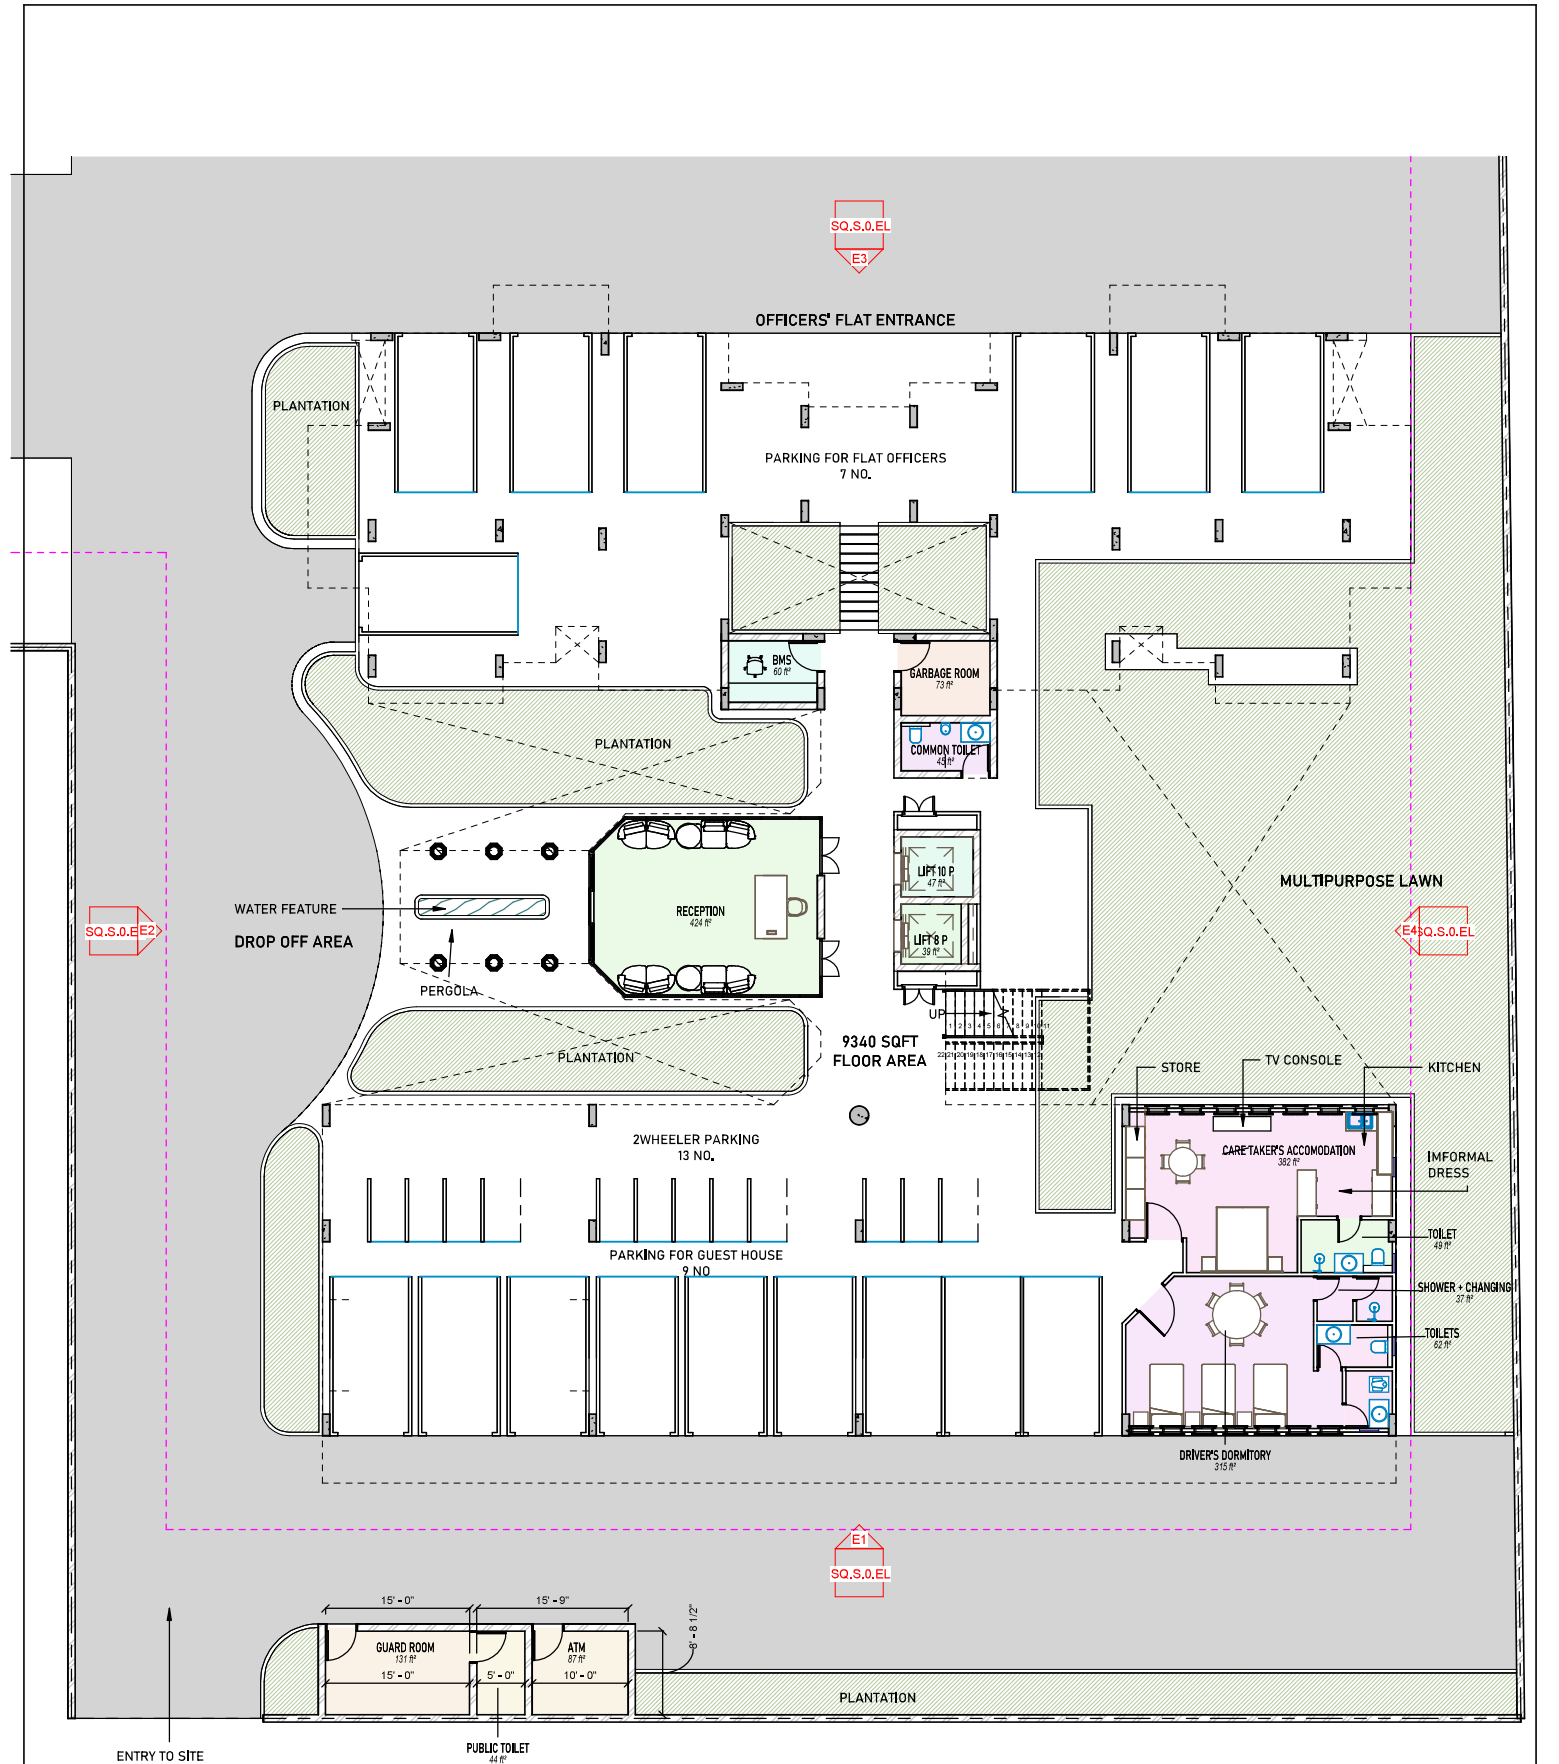



PROJECT TITLE		ARCHITECTS	NOTES	KEY PLAN	DESCRIPTION	REVISION	DATE	DRAWING TITLE	
STAFF QUATERS AND GUEST HOUSE @ VIDYADHAR NAGAR, JAIPUR								SITE PLAN	
CLIENT								DRAWING NUMBER	
STATE BANK OF INDIA								SQ.A.0.SP	
	DATE	SCALE							
	2023 03 07	As indicated							
								CHECKED BY	DRAWN BY
								SAURABH	PRATEYA



GROUND FLOOR

1 02 - GROUND FLOOR FFL
1" = 10'-0"

PROJECT TITLE STAFF QUATERS AND GUEST HOUSE @ VIDYADHAR NAGAR, JAIPUR		ARCHITECTS AXES Architectural Design and Engineering Services Pvt. Ltd. 3-1A 57, First Floor, Ratan Duggar Marg, Jaipur. Phone no: +91-9828115410 email: architectaxes@gmail.com	NOTES 1. THIS DWG IS A PROPERTY OF AXES, THIS DWG IS NOT TO BE USED OR REPRODUCED WITHOUT PERMISSION. 2. DWG IS NOT ALLOWED TO BE SCALED. WRITTEN DIMENSIONS TO BE FOLLOWED. 3. CONTRACTORS MUST VERIFY DIMENSIONS ON THE JOB AND REPORT DISCREPANCIES IF ANY TO THE ARCHITECT. 4. ALL DIMENSIONS ARE IN MM & M. 5. ONLY LOAD BEARING WALLS ARE SHOWN IN PLAN OTHER WALLS SHOULD BE STOPPED 1/2" BELOW SOFFIT OF BEAM/SLAB AND GAP FILLED WITH CEMENT MORTAR UNLESS OTHERWISE SHOWN IN ARCHITECTURAL DRAWING.		DESCRIPTION	REVISION	DATE	DRAWING TITLE GROUND FLOOR PLAN				
CLIENT STATE BANK OF INDIA								DRAWING NUMBER SQ.P.0.0F				
	DATE 2023 03 07				SCALE As indicated						CHECKED BY SAURABH	DRAWN BY PRATEYA

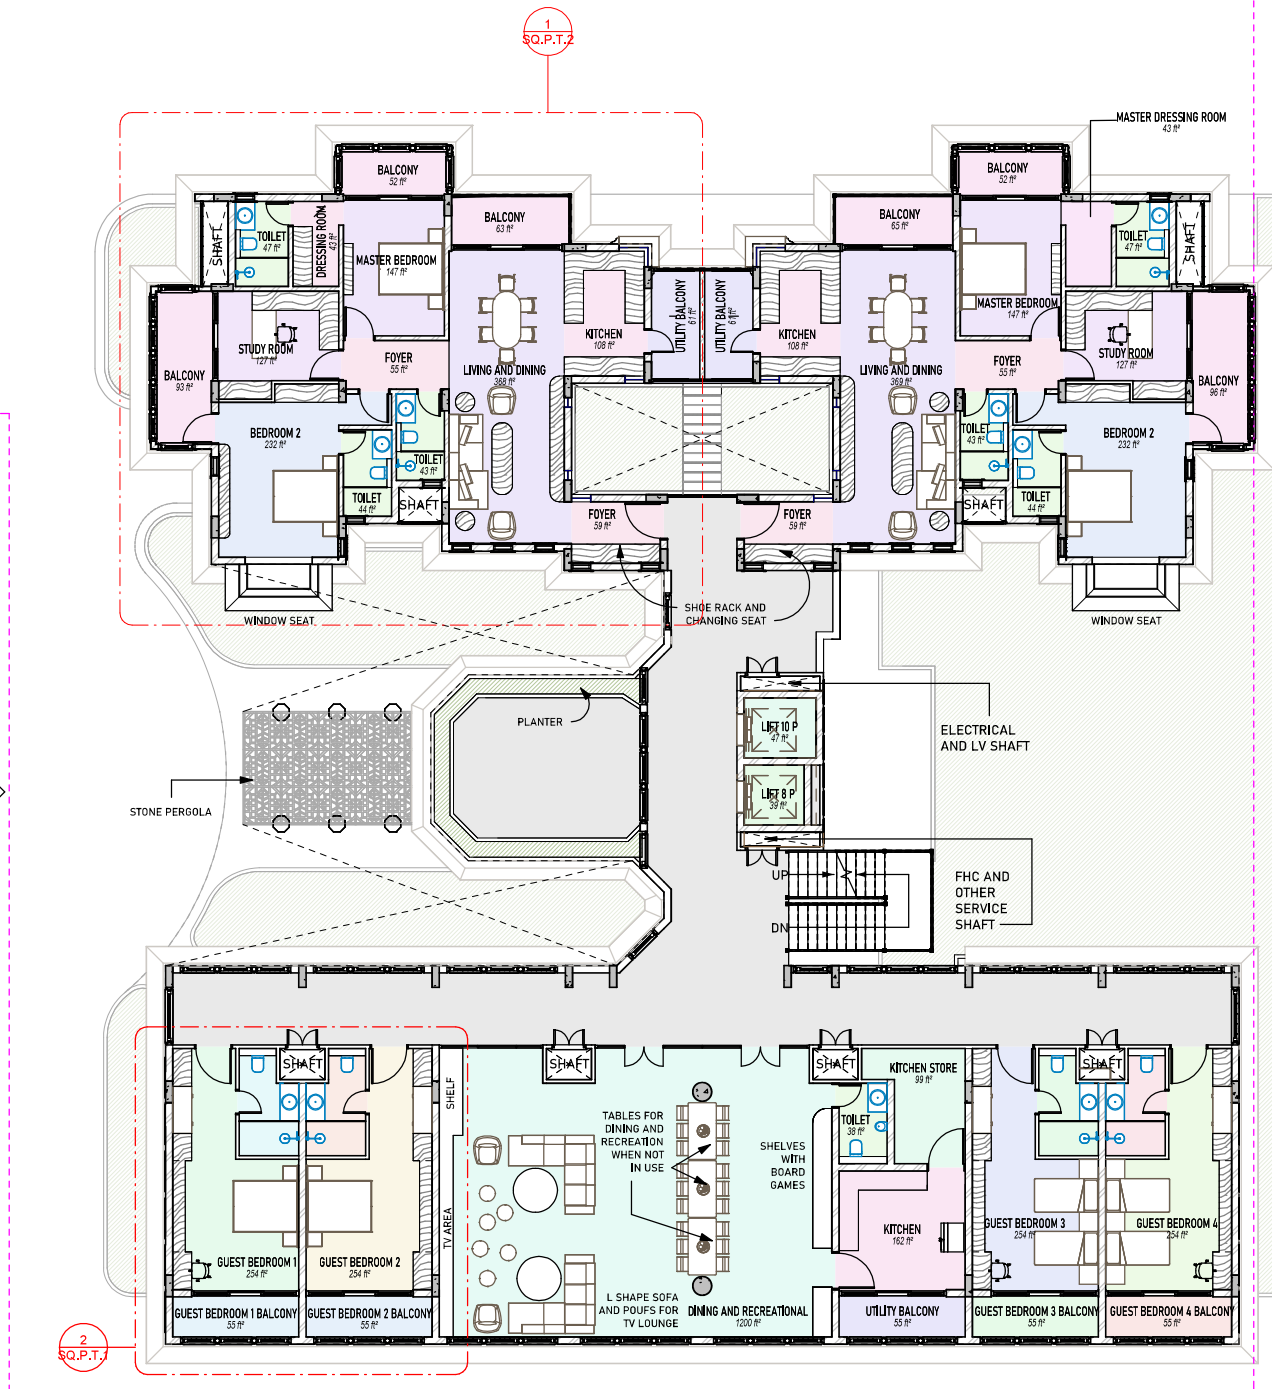

FIRST FLOOR

03 - FIRST FLOOR FFL
1" = 10'-0"

PROJECT TITLE STAFF QUARTERS AND GUEST HOUSE @ VIDYADHAR NAGAR, JAIPUR		ARCHITECTS AXES Architectural Design and Engineering Services Pvt. Ltd. 3-1A 57, First Floor, Ratan Duggar Mang, Jaipur. Phone no: +91-9820115410 email: architect@axes@gmail.com		NOTES 1. THIS DWG IS A PROPERTY OF AXES, THIS DWG IS NOT TO BE USED OR REPRODUCED WITHOUT PERMISSION. 2. DWG IS NOT ALLOWED TO BE SCALED. 3. CONTRACTORS MUST VERIFY DIMENSIONS ON THE JOB AND REPORT DISCREPANCIES IF ANY TO THE ARCHITECT. 4. ALL DIMENSIONS ARE IN MM & M. 5. ONLY LOAD BEARING WALLS ARE SHOWN IN PLAN OTHER WALLS SHOULD BE STOPPED 1/2" BELOW SOFFIT OF BEAM/SLAB AND GAP FILLED WITH CEMENT MORTAR UNLESS OTHERWISE SHOWN IN ARCHITECTURAL DRAWING.		KEY PLAN 		DESCRIPTION	REVISION	DATE	DRAWING TITLE FIRST FLOOR PLAN	
CLIENT STATE BANK OF INDIA		SCALE As indicated									DRAWING NUMBER S.Q.P.0.1F	
		DATE 2023 03 07									CHECKED BY SAURABH	DRAWN BY PRATEYA