



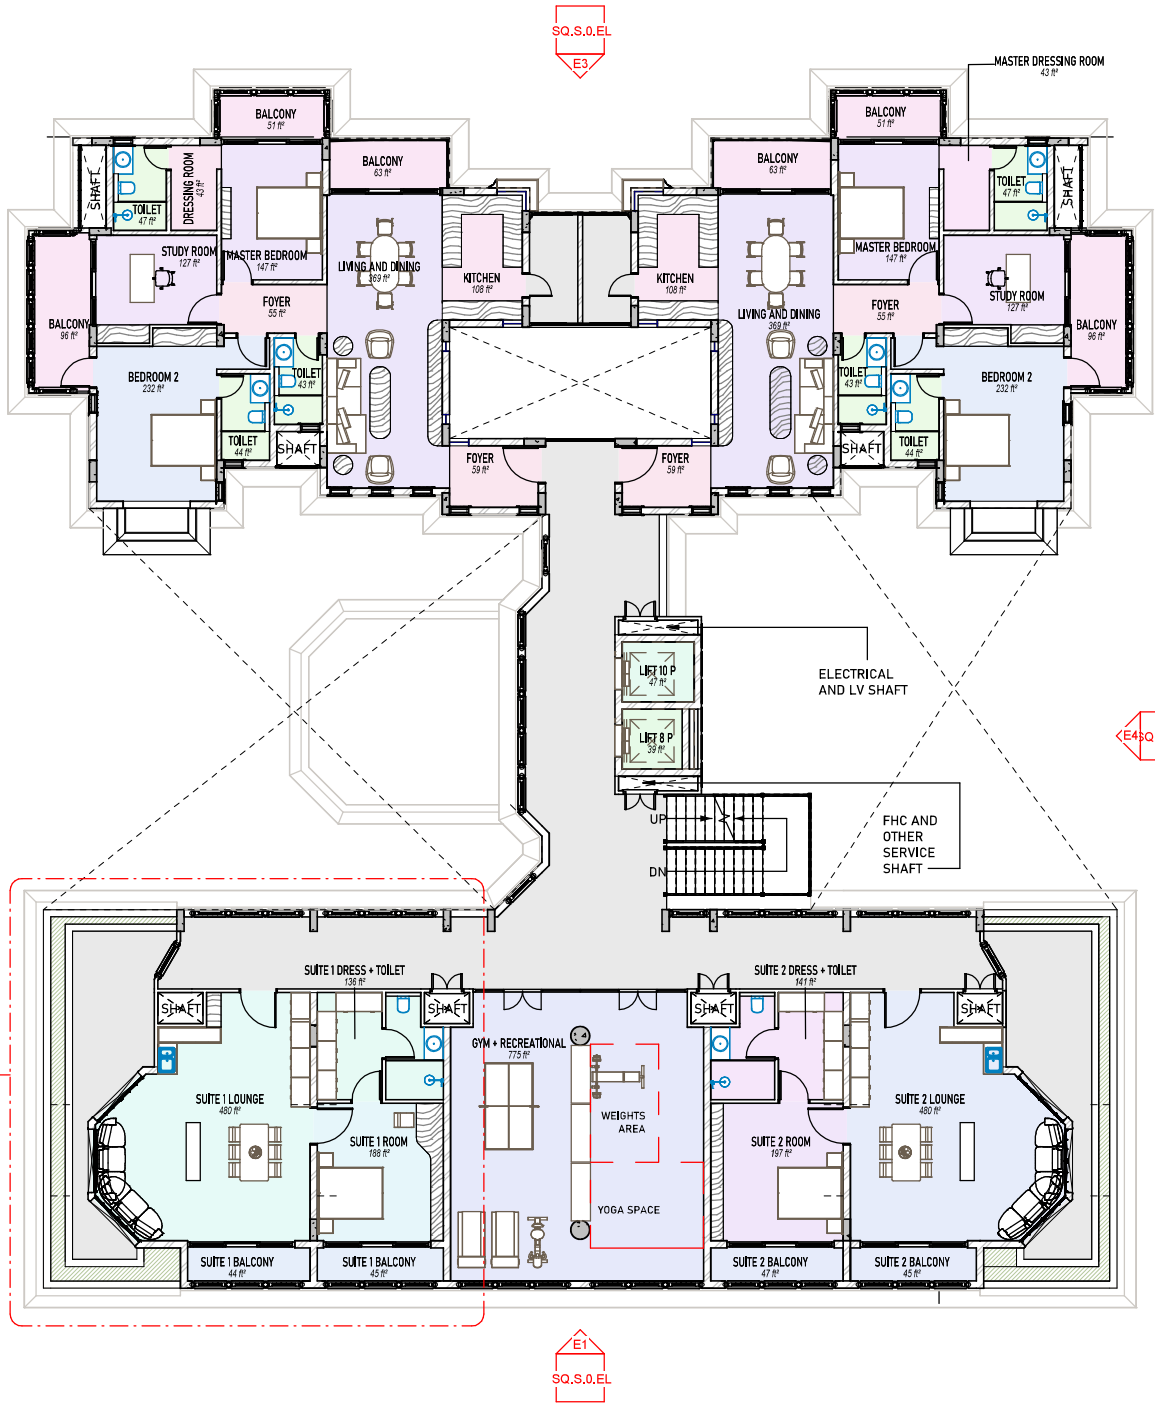

SECOND FLOOR

① 04 - SECOND FLOOR FFL
1" = 10'-0"

PROJECT TITLE		ARCHITECTS	NOTES	KEY PLAN	DESCRIPTION	REVISION	DATE	DRAWING TITLE	
STAFF QUATERS AND GUEST HOUSE @ VIDYADHAR NAGAR, JAIPUR		AXES Architectural Design and Engineering Services Pvt. Ltd. 3-1A/57, First Floor, Ratan Duggar Marg, Jaipur. Phone no: +91-9820115410 email: architect@axes@gmail.com	1. THIS DWG IS A PROPERTY OF AXES. THIS DWG IS NOT TO BE USED OR REPRODUCED WITHOUT PERMISSION. 2. DWG IS NOT ALLOWED TO BE SCALED. WRITTEN DIMENSIONS TO BE FOLLOWED. 3. CONTRACTORS MUST VERIFY DIMENSIONS ON THE JOB AND REPORT DISCREPANCIES IF ANY TO THE ARCHITECT. 4. ALL DIMENSIONS ARE IN MM & M. 5. ONLY LOAD BEARING WALLS ARE SHOWN IN PLAN. OTHER WALLS SHOULD BE STOPPED 1/2" BELOW SOFFIT OF BEAM/SLAB AND GAP FILLED WITH CEMENT MORTAR UNLESS OTHERWISE SHOWN IN ARCHITECTURAL DRAWING.					SECOND FLOOR PLAN	
								DRAWING NUMBER SQ.P.0.2F	
	DATE 2023 03 07	SCALE As indicated						CHECKED BY SAURABH	DRAWN BY PRATEYA

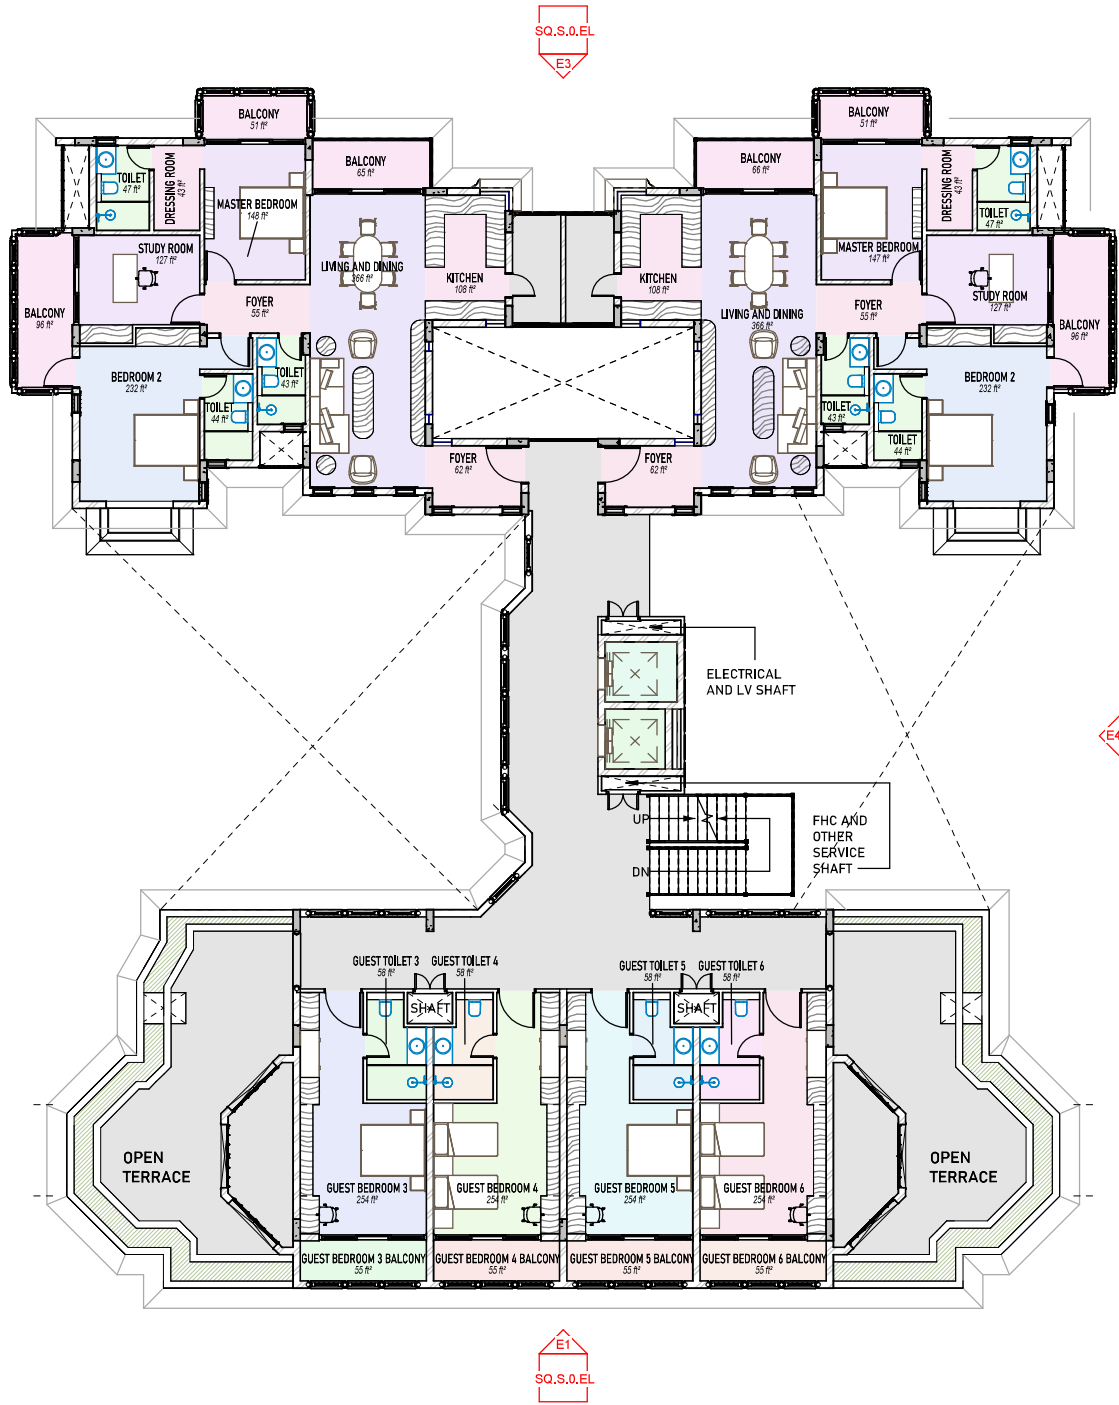

THIRD FLOOR

05 - THIRD FLOOR FFL
1" = 10'-0"

PROJECT TITLE		ARCHITECTS AXES Architectural Design and Engineering Services Pvt. Ltd. 3-1A/51, First Floor, Ratan Duggar Marg, Jaipur Phone no: +91-9820115410 email: architect@axes@gmail.com	NOTES 1. THIS DWG IS A PROPERTY OF AXES, THIS DWG IS NOT TO BE USED OR REPRODUCED WITHOUT PERMISSION. 2. DWG IS NOT ALLOWED TO BE SCALED. 3. CONTRACTORS MUST VERIFY DIMENSIONS ON THE JOB AND REPORT DISCREPANCIES IF ANY TO THE ARCHITECT. 4. ALL DIMENSIONS ARE IN MM & M & ONLY LOAD BEARING WALLS ARE SHOWN IN PLAN OTHER WALLS SHOULD BE STOPPED 1/2" BELOW SOFFIT OF BEAM/SLAB AND GAP FILLED WITH CEMENT MORTAR UNLESS OTHERWISE SHOWN IN ARCHITECTURAL DRAWING.	KEY PLAN 	DESCRIPTION	REVISION	DATE	DRAWING TITLE		
STAFF QUATERS AND GUEST HOUSE @ VIDYADHAR NAGAR, JAIPUR									THIRD FLOOR PLAN	
CLIENT									DRAWING NUMBER	
STATE BANK OF INDIA									SQ.P.0.3F	
	DATE 2023 03 07	SCALE As indicated						CHECKED BY SAURABH	DRAWN BY PRATEYA	