



PROPOSED CONSTRUCTION OF BUILDING FOR SME BRANCH AND RASMECC

At Ram Murthy Nagar, Nellore, Andhra Pradesh

ARCHITECTURAL DRAWINGS

Submitted to:

State Bank of India,
Premises and Estate Department,
Amaravati Local Head Office,
Gunfoundry, Abids, Hyderabad 500 001
agmpe.lhoand@sbi.co.in



Submitted by:



M/S KSHETRA


528, Alekhya Radhasadan Apts., 6 no. Junction,
Opp: Maharana Pratap Function Palace,
Amberpet, Hyderabad, Telangana-500013
Phone no: +91-9849347322
E-M: kshetra.architect@gmail.com

ARCHITECTURAL DRAWINGS

- 1.Site Plan with Position of Building**
- 2. Floor Plans**
- 3. Elevations & Cross sections**
- 4. 3D views**


Site Plan

With Position of Building

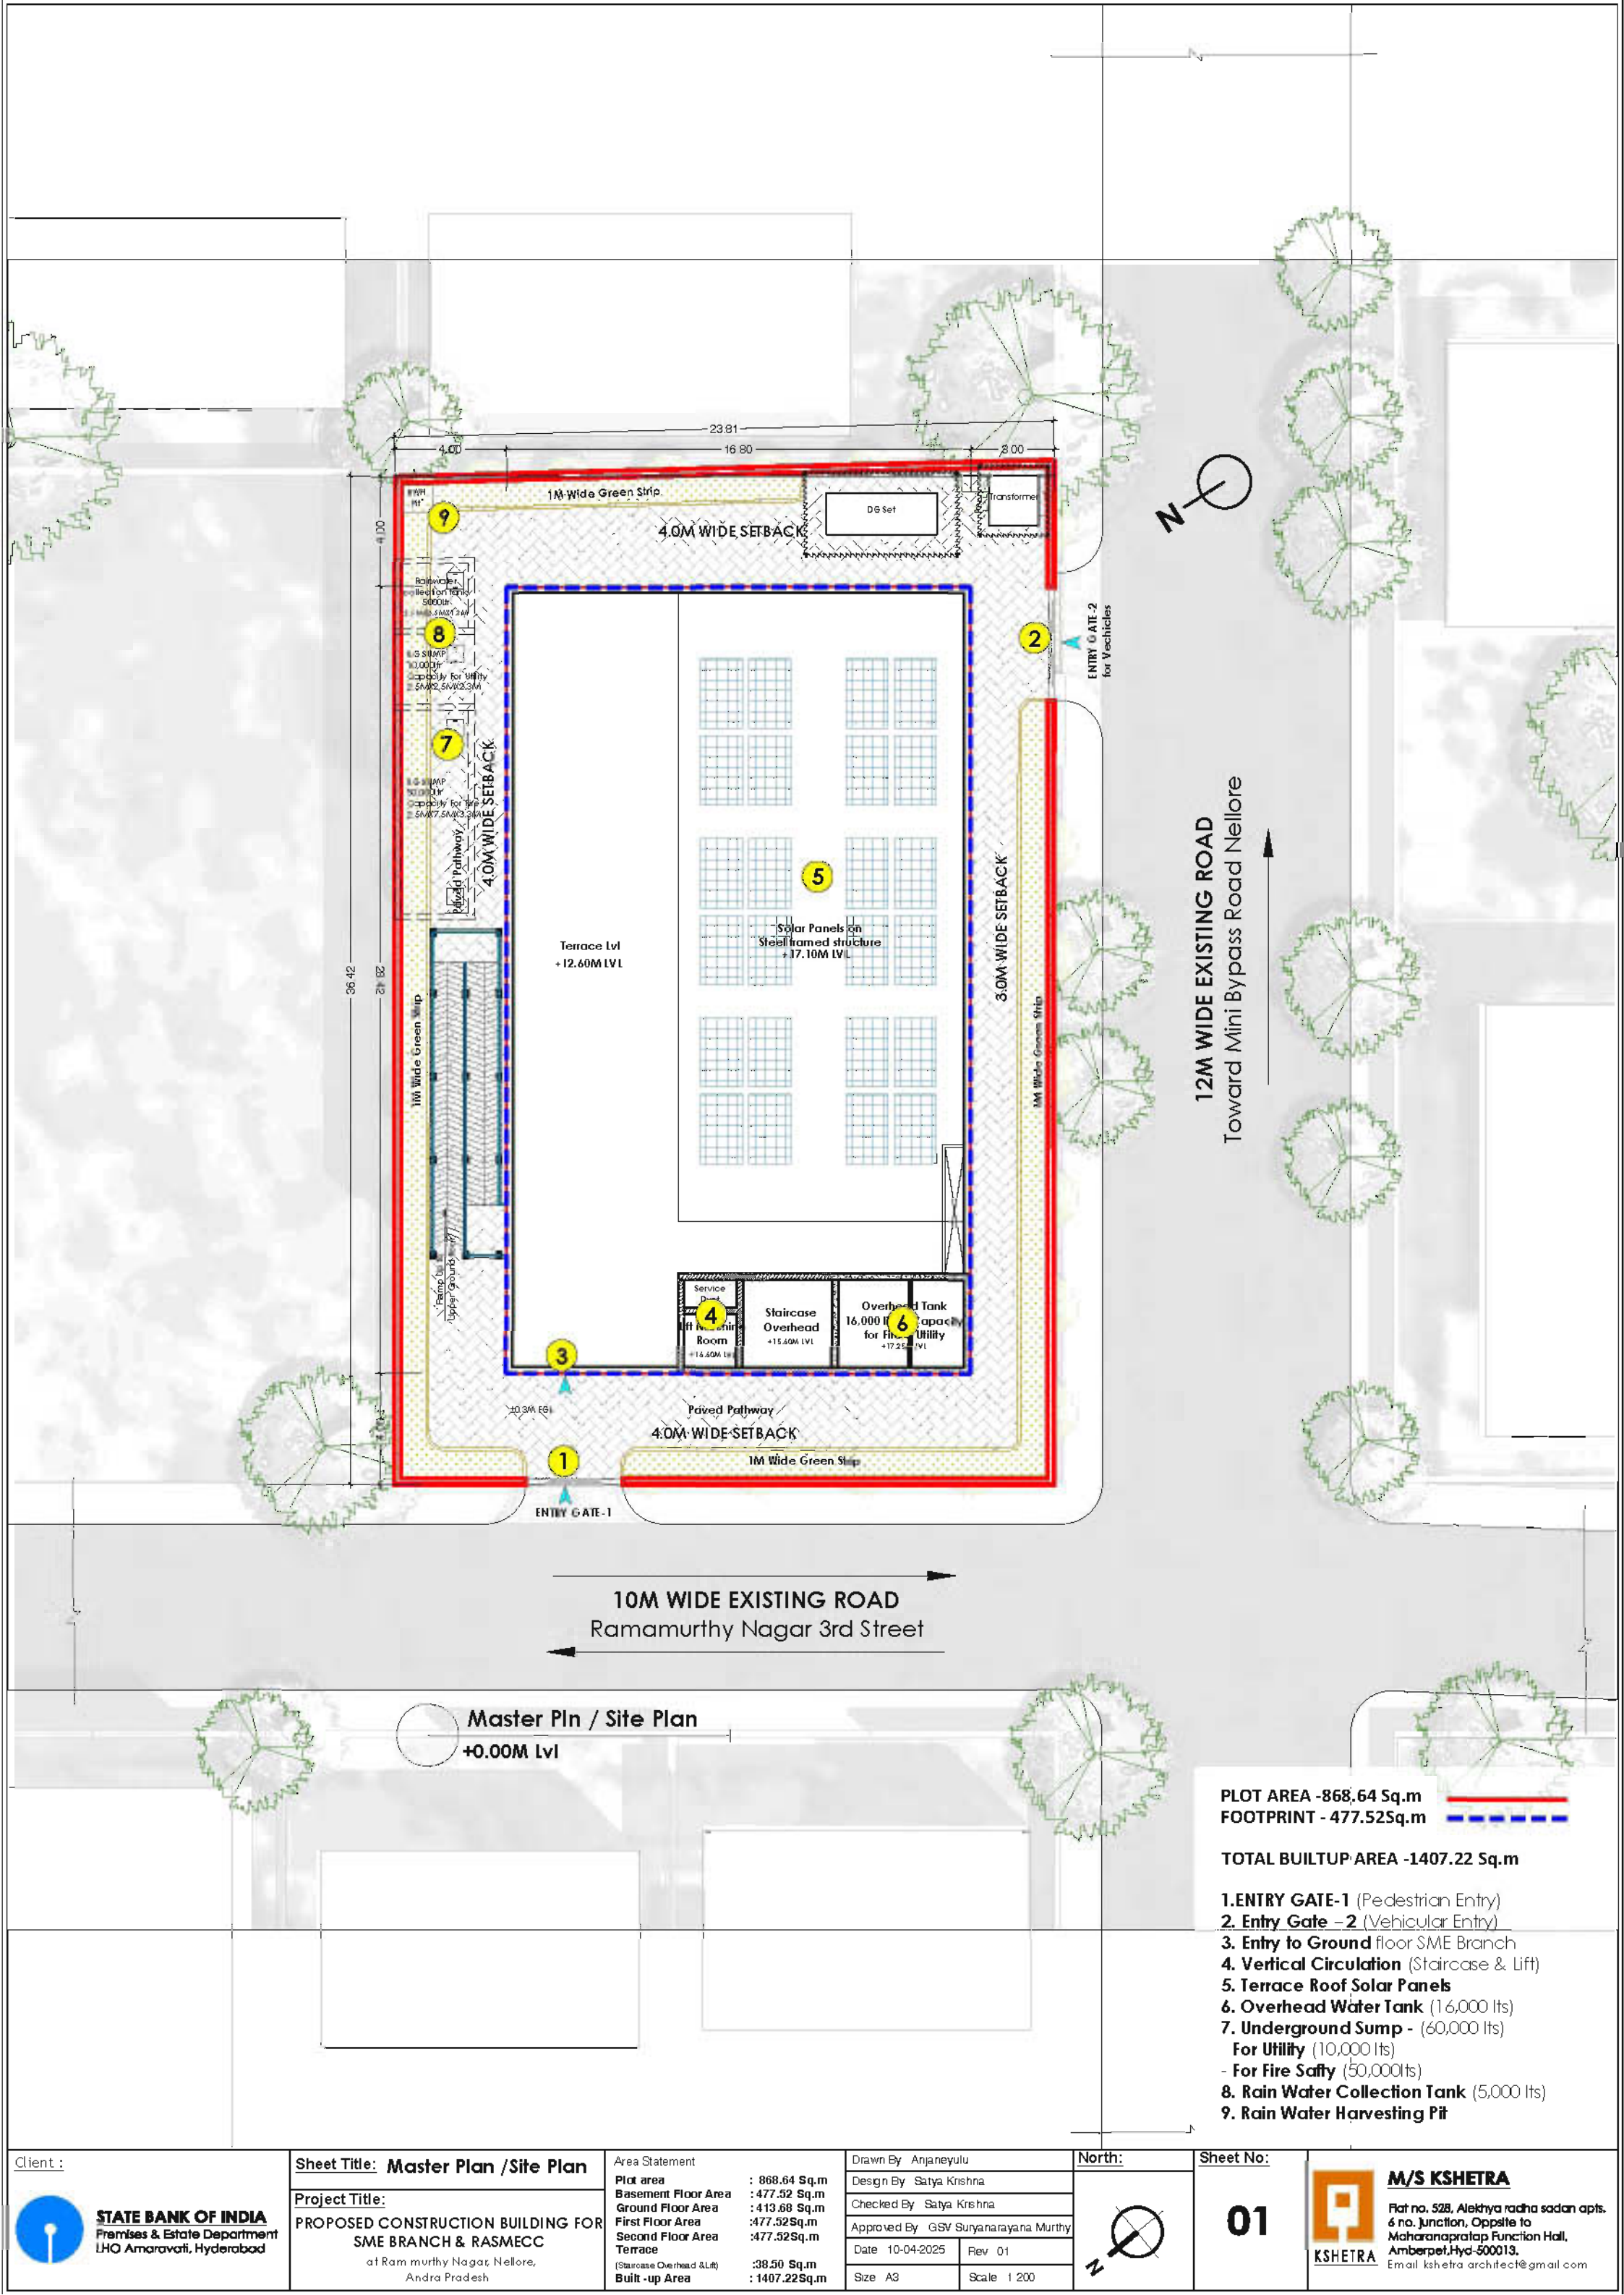


- PLOT AREA - 868.64 Sq.m**
FOOTPRINT - 477.52 Sq.m
- TOTAL BUILTUP AREA - 1407.22 Sq.m**
1. ENTRY GATE-1 (Pedestrian Entry)
 2. Entry Gate - 2 (Vehicular Entry)
 3. Entry to Ground floor SME Branch
 4. Vertical Circulation (Staircase & Lift)
 5. Terrace Roof Solar Panels
 6. Overhead Water Tank (16,000 lts)
 7. Underground Sump - (60,000 lts)
For Utility (10,000 lts)
For Fire Safety (50,000 lts)
 8. Rain Water Collection Tank (5,000 lts)
 9. Rain Water Harvesting Pit


Floor Plans

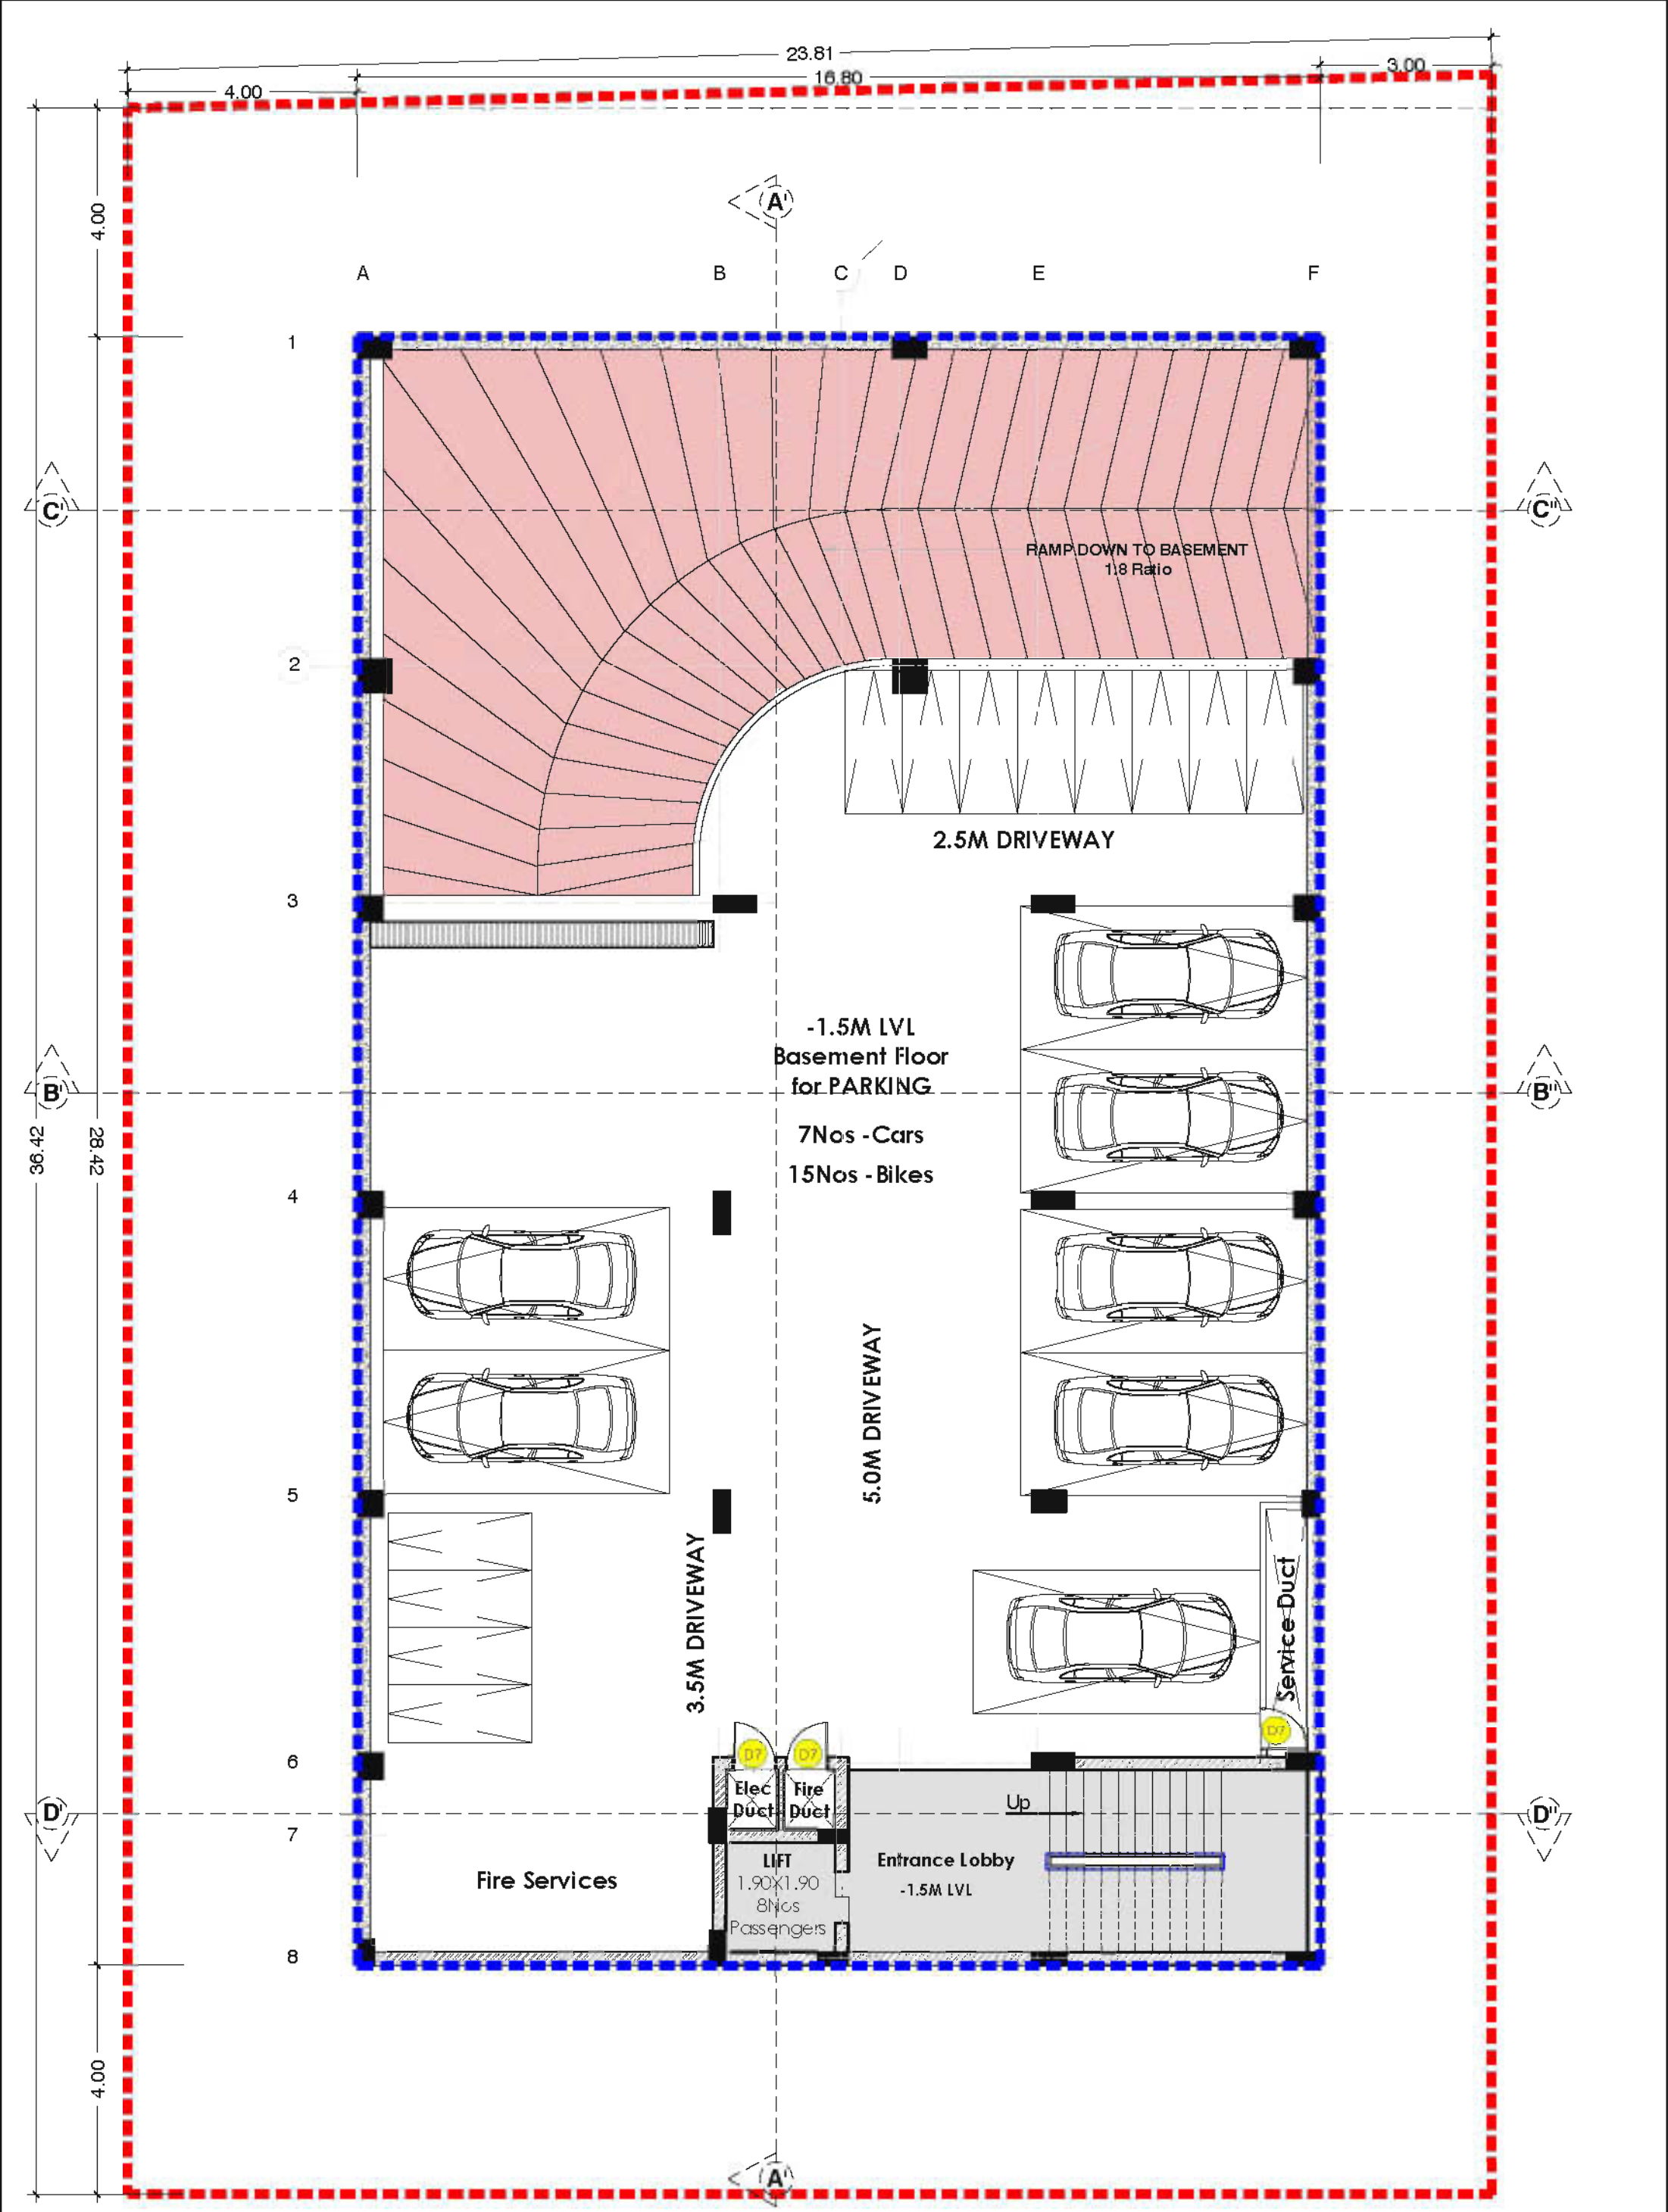

Client : STATE BANK OF INDIA Premises & Estate Department LHO Amaravati, Hyderabad	Sheet Title: Basement Plan	Area Statement Plot area : 868.64 Sq.m Basement Floor Area : 1477.52 Sq.m Ground Floor Area : 413.88 Sq.m First Floor Area : 477.52 Sq.m Second Floor Area : 477.52 Sq.m Terrace (Staircase Overhead & Lift) : 38.50 Sq.m Built - up Area : 1407.22 Sq.m	Drawn By Anjaneyulu Design By Satya Krishna Checked By Satya Krishna Approved By GSV Suryanarayana Murthy Date 20-05-2025 Rev 01 Size A3 Scale 1:100	North: N	Sheet No: 02	KSHETRA M/S KSHETRA Flat no. 528, Alekhyia radha sadan apts. 6 no. Junction, Oppsite to Maharajapratap Function Hall, Amberpet,Hyd-500013. Email kshetra.architect@gmail.com
---	---------------------------------------	---	--	--	------------------------------------	--

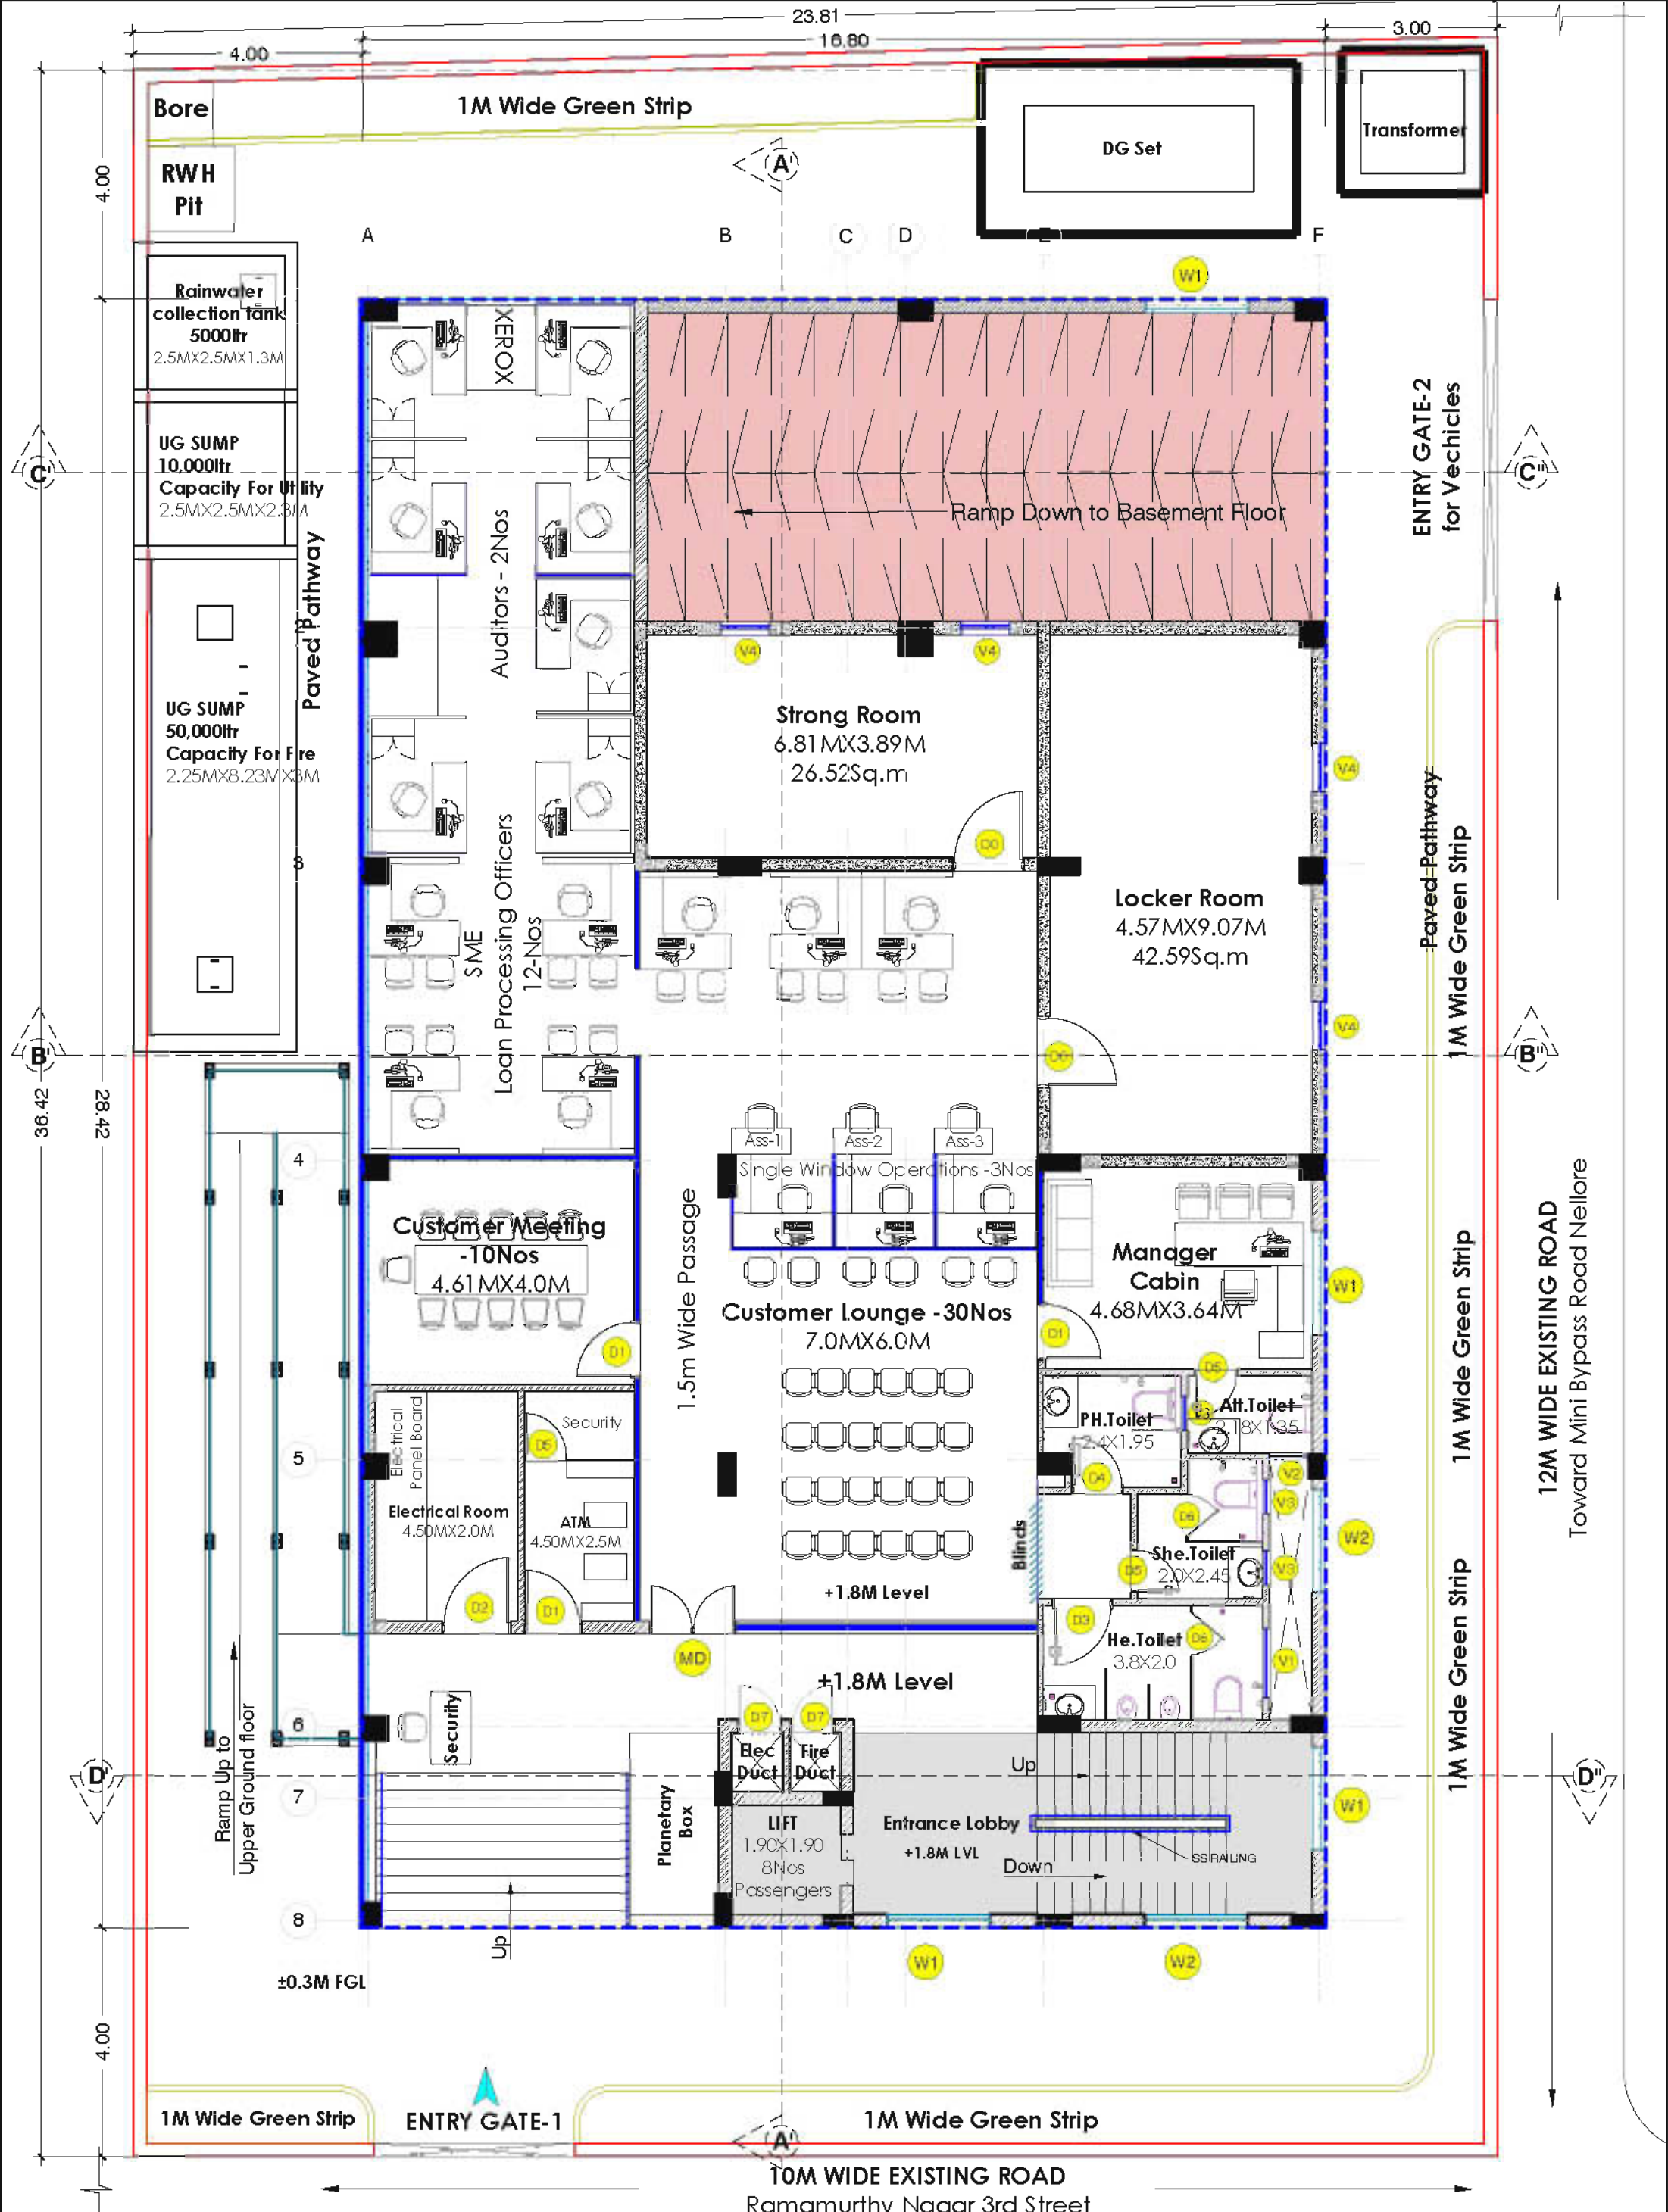


Client :  STATE BANK OF INDIA Premises & Estate Department LHO Amaravati, Hyderabad	Sheet Title: Ground Floor Plan	Area Statement Plot area : 868.64 Sq.m Basement Floor Area : 477.52 Sq.m Ground Floor Area : 477.52 Sq.m First Floor Area : 477.52 Sq.m Second Floor Area : 477.52 Sq.m Terrace : 38.50 Sq.m (Staircase Overhead & Lift) Built-up Area : 1407.22Sq.m	Drawn By Anjaneyulu Design By Satya Krishna Checked By Satya Krishna Approved By GSV Suryanarayana Murthy Date 20-05-2025 Rev 01 Size A3 Scale 1:100	North: 	Sheet No: 03	 M/S KSHETRA Flat no. 528, Alekhyia radha sadan apts. 6 no. Junction, Oppsite to Maharanapratap Function Hall, Amberpet,Hyd-500013. Email kshetra.architect@gmail.com
	Project Title: PROPOSED CONSTRUCTION BUILDING FOR SME BRANCH & RASMECC at Ram murthy Nagar, Nellore, Andra Pradesh					

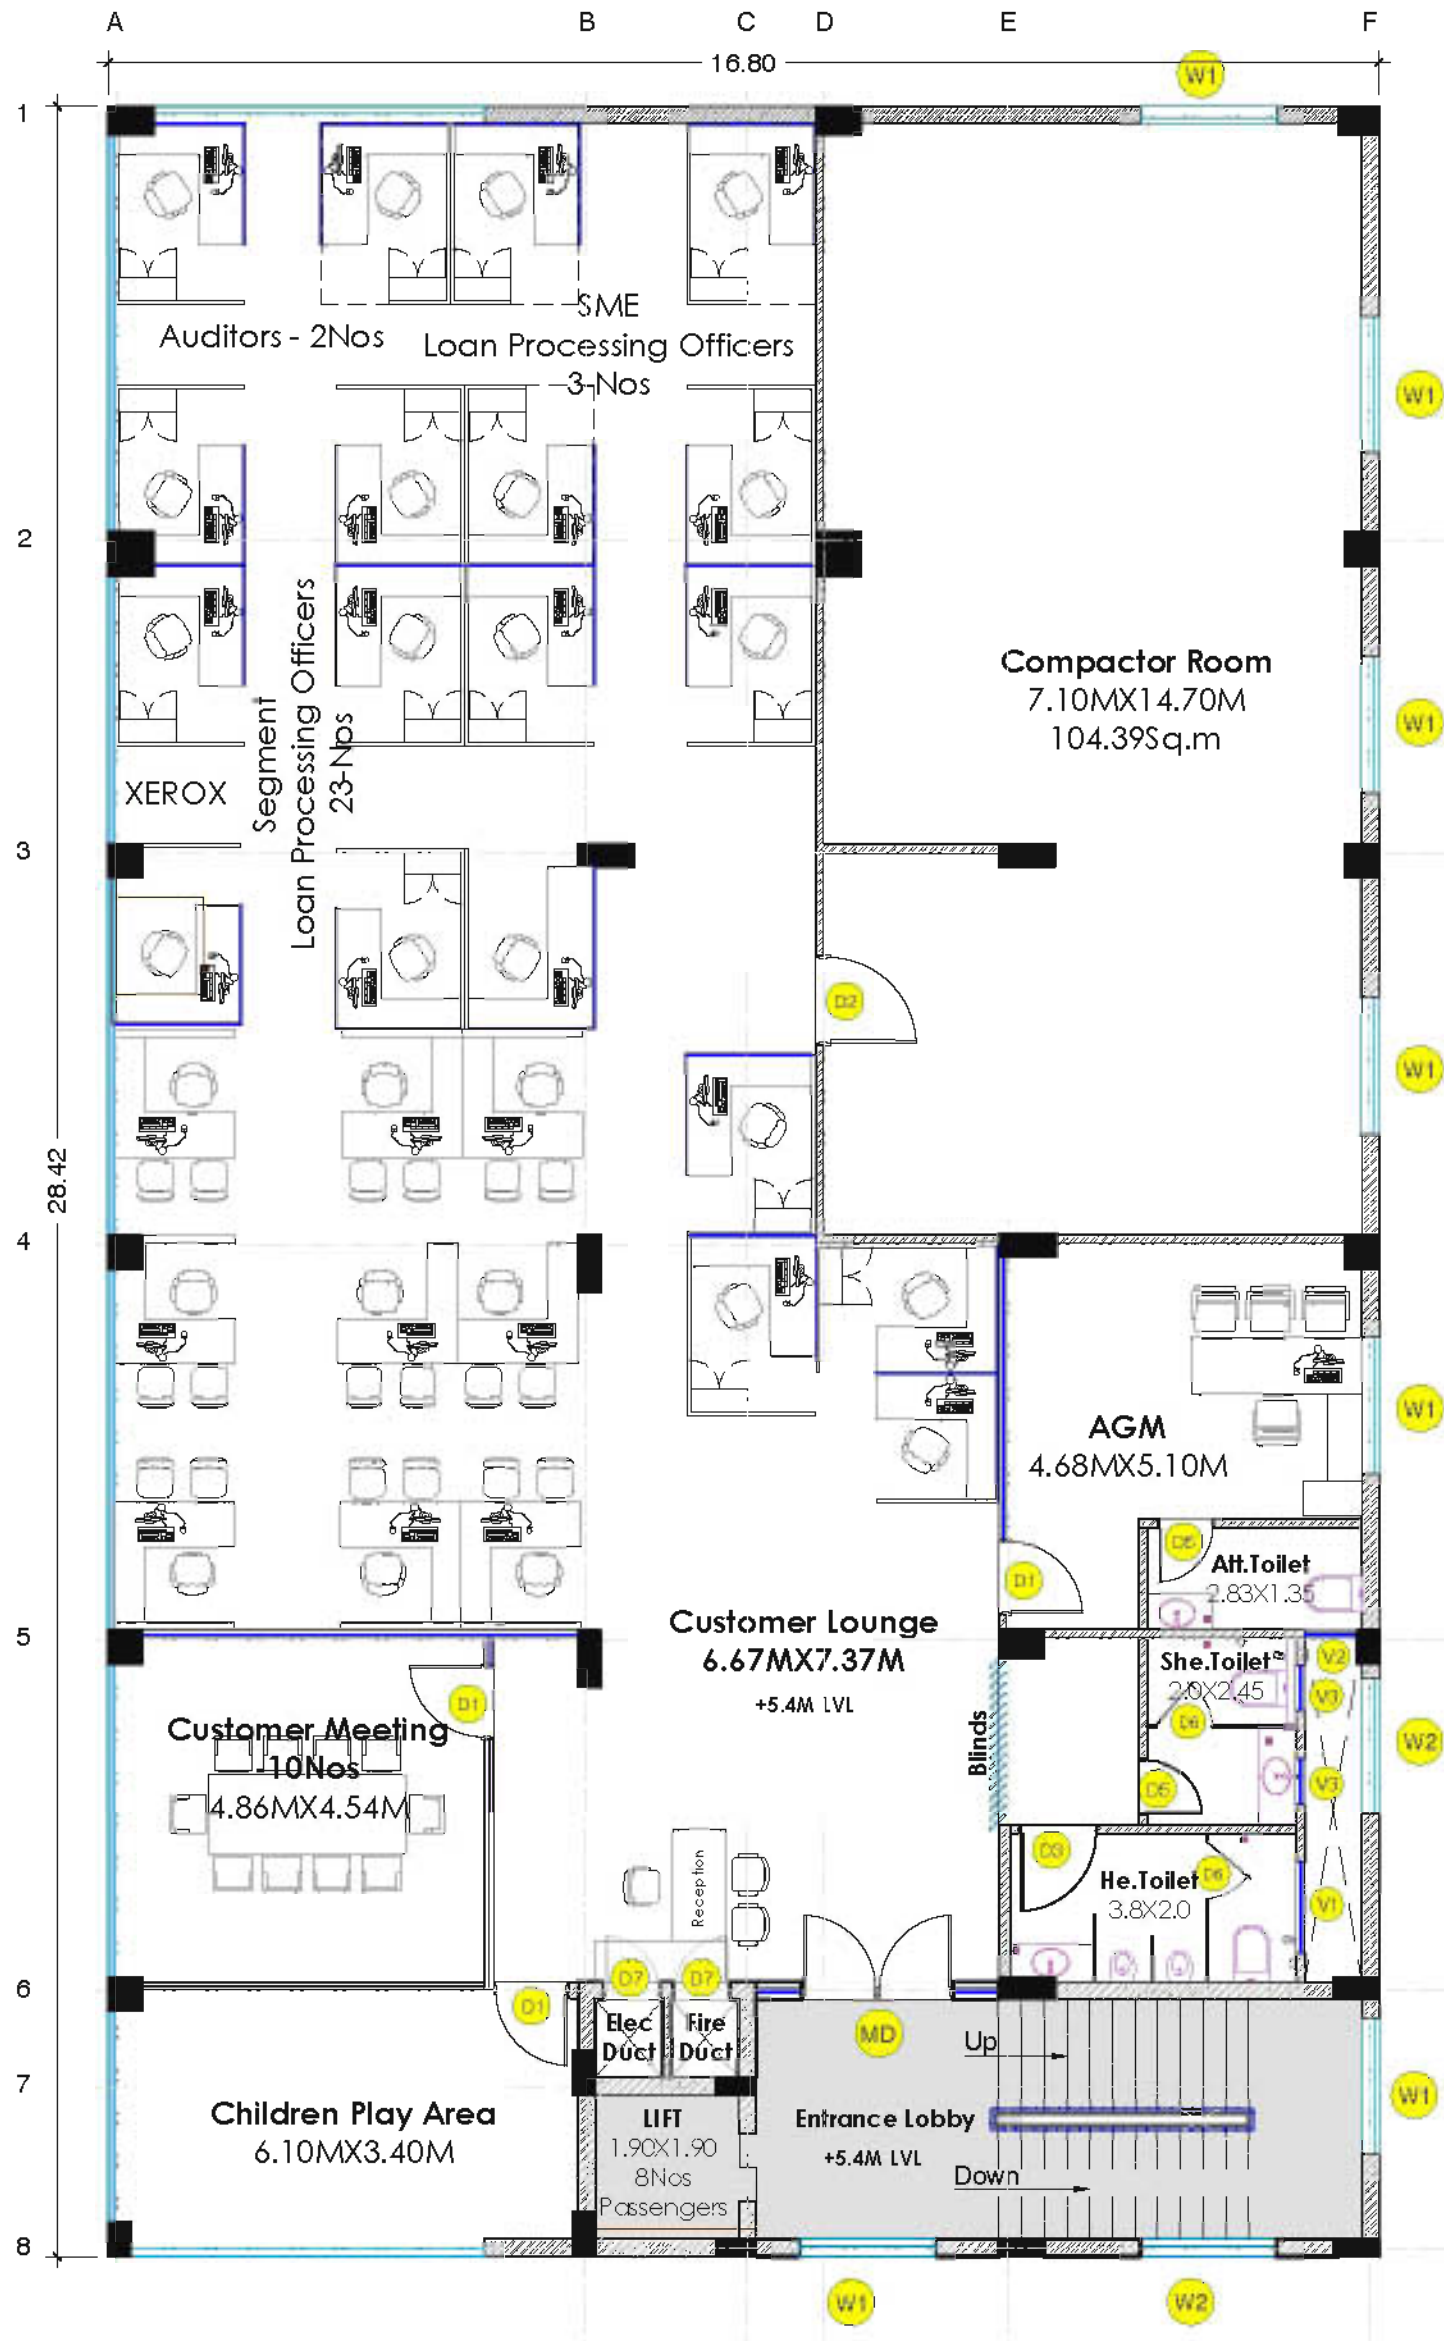

FIRST FLOOR PLAN
+5.4M LVL

Client :  STATE BANK OF INDIA Premises & Estate Department LHO Amaravati, Hyderabad	Sheet Title: First Floor Plan Project Title: PROPOSED CONSTRUCTION BUILDING FOR SME BRANCH & RASMECC at Ram murthy Nagar, Nellore, Andra Pradesh	Area Statement Plot area : 868.64 Sq.m Basement Floor Area : 477.52 Sq.m Ground Floor Area : 413.68 Sq.m First Floor Area : 477.52 Sq.m Second Floor Area : 477.52 Sq.m Terrace : 38.50 Sq.m (Staircase Overhead & Lift) Built - up Area : 1407.22 Sq.m	Drawn By Anjaneyulu Design By Satya Krishna Checked By Satya Krishna Approved By GSV Suryanarayana Murthy Date 20-05-2025 Rev 01 Size A3 Scale 1:100	North: 	Sheet No: 04	 M/S KSHETRA Flat no. 528, Alekhyia radha sadan apts. 6 no. Junction, Oppsite to Maharajapratap Function Hall, Amberpet, Hyd-500013. Email kshetra.architect@gmail.com
--	---	--	---	--	-------------------------------	---

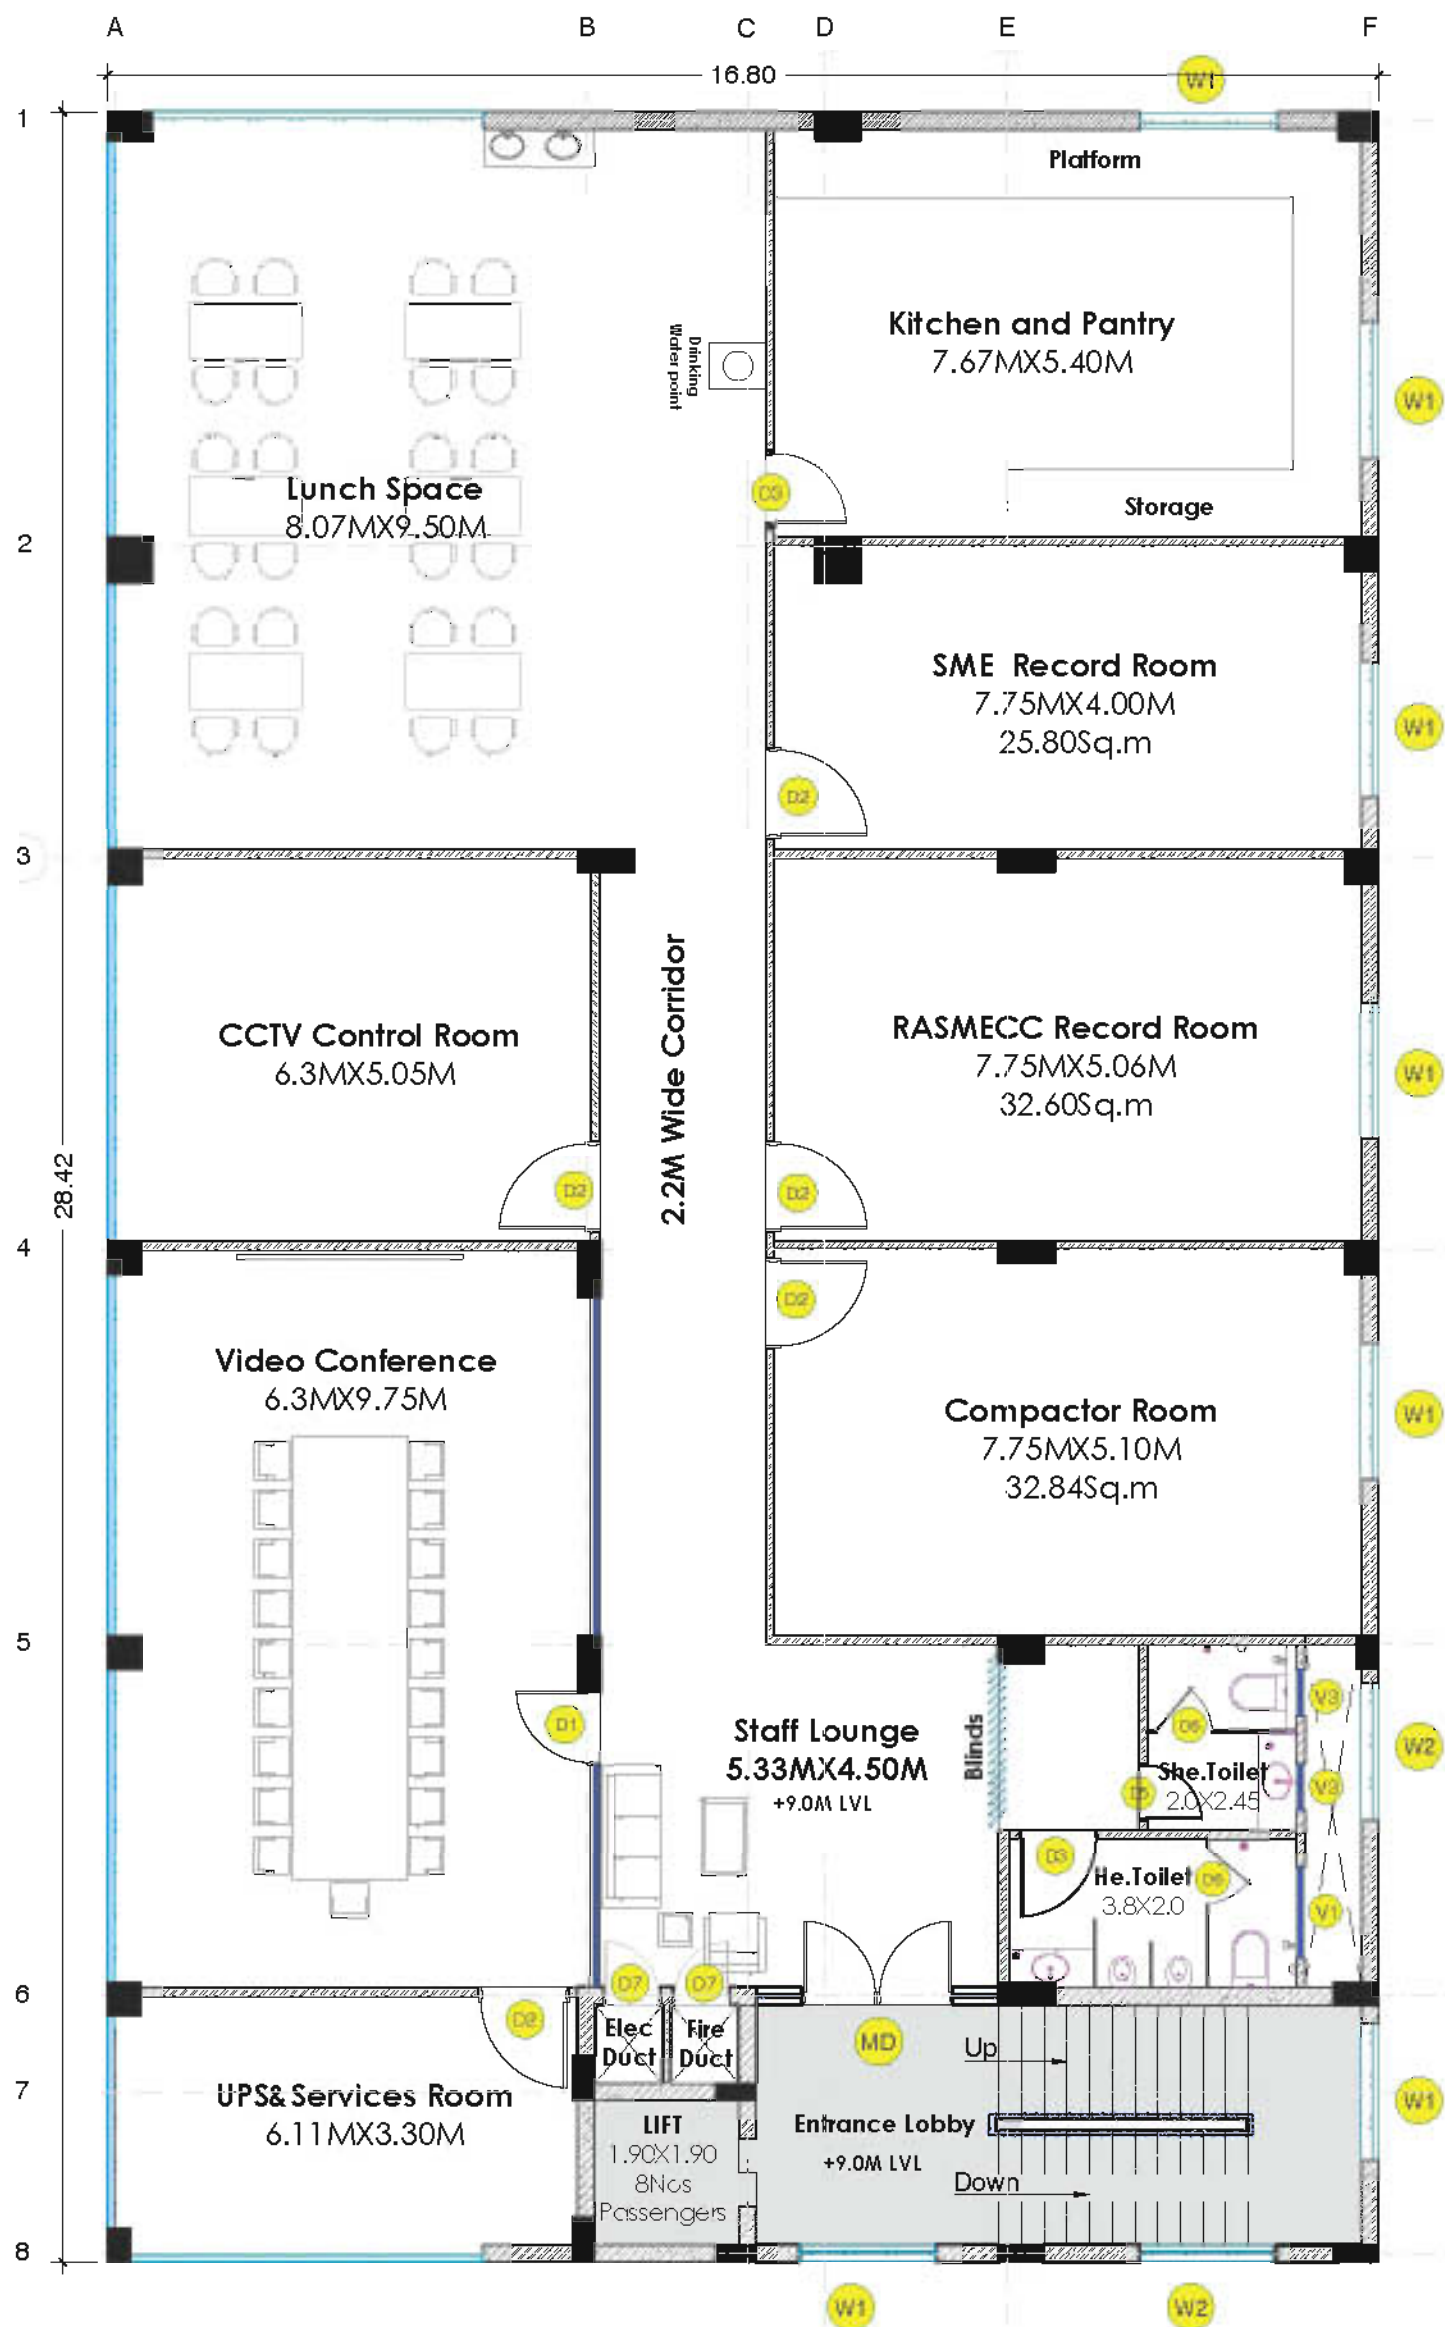

SECOND FLOOR PLAN
+9.0M Lvl

Client :



Sheet Title: **Second Floor Plan**

Project Title:
**PROPOSED CONSTRUCTION BUILDING FOR
SME BRANCH & RASMECC**
at Ram murthy Nagar, Nellore,
Andra Pradesh

Area Statement

Plot area : 868.64 Sq.m
Basement Floor Area : 477.52 Sq.m
Ground Floor Area : 413.68 Sq.m
First Floor Area : 477.52 Sq.m
Second Floor Area : 477.52 Sq.m
Terrace (Staircase Overhead & Lift) : 38.50 Sq.m
Built-up Area : 1407.22 Sq.m

Drawn By Anjaneyulu

Design By Satya Krishna

Checked By Satya Krishna

Approved By GSV Suryanarayana Murthy


Date 20-05-2025

Rev 01

Size A3

Scale 1:100

North:

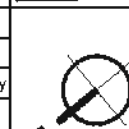


Sheet No:

05




M/S KSHETRA

Flat no. 528, Alekhyia radha sadan apts.
6 no. Junction, Oppsite to
Maharajapratap Function Hall,
Amberpet, Hyd-500013.
Email kshetra.architect@gmail.com

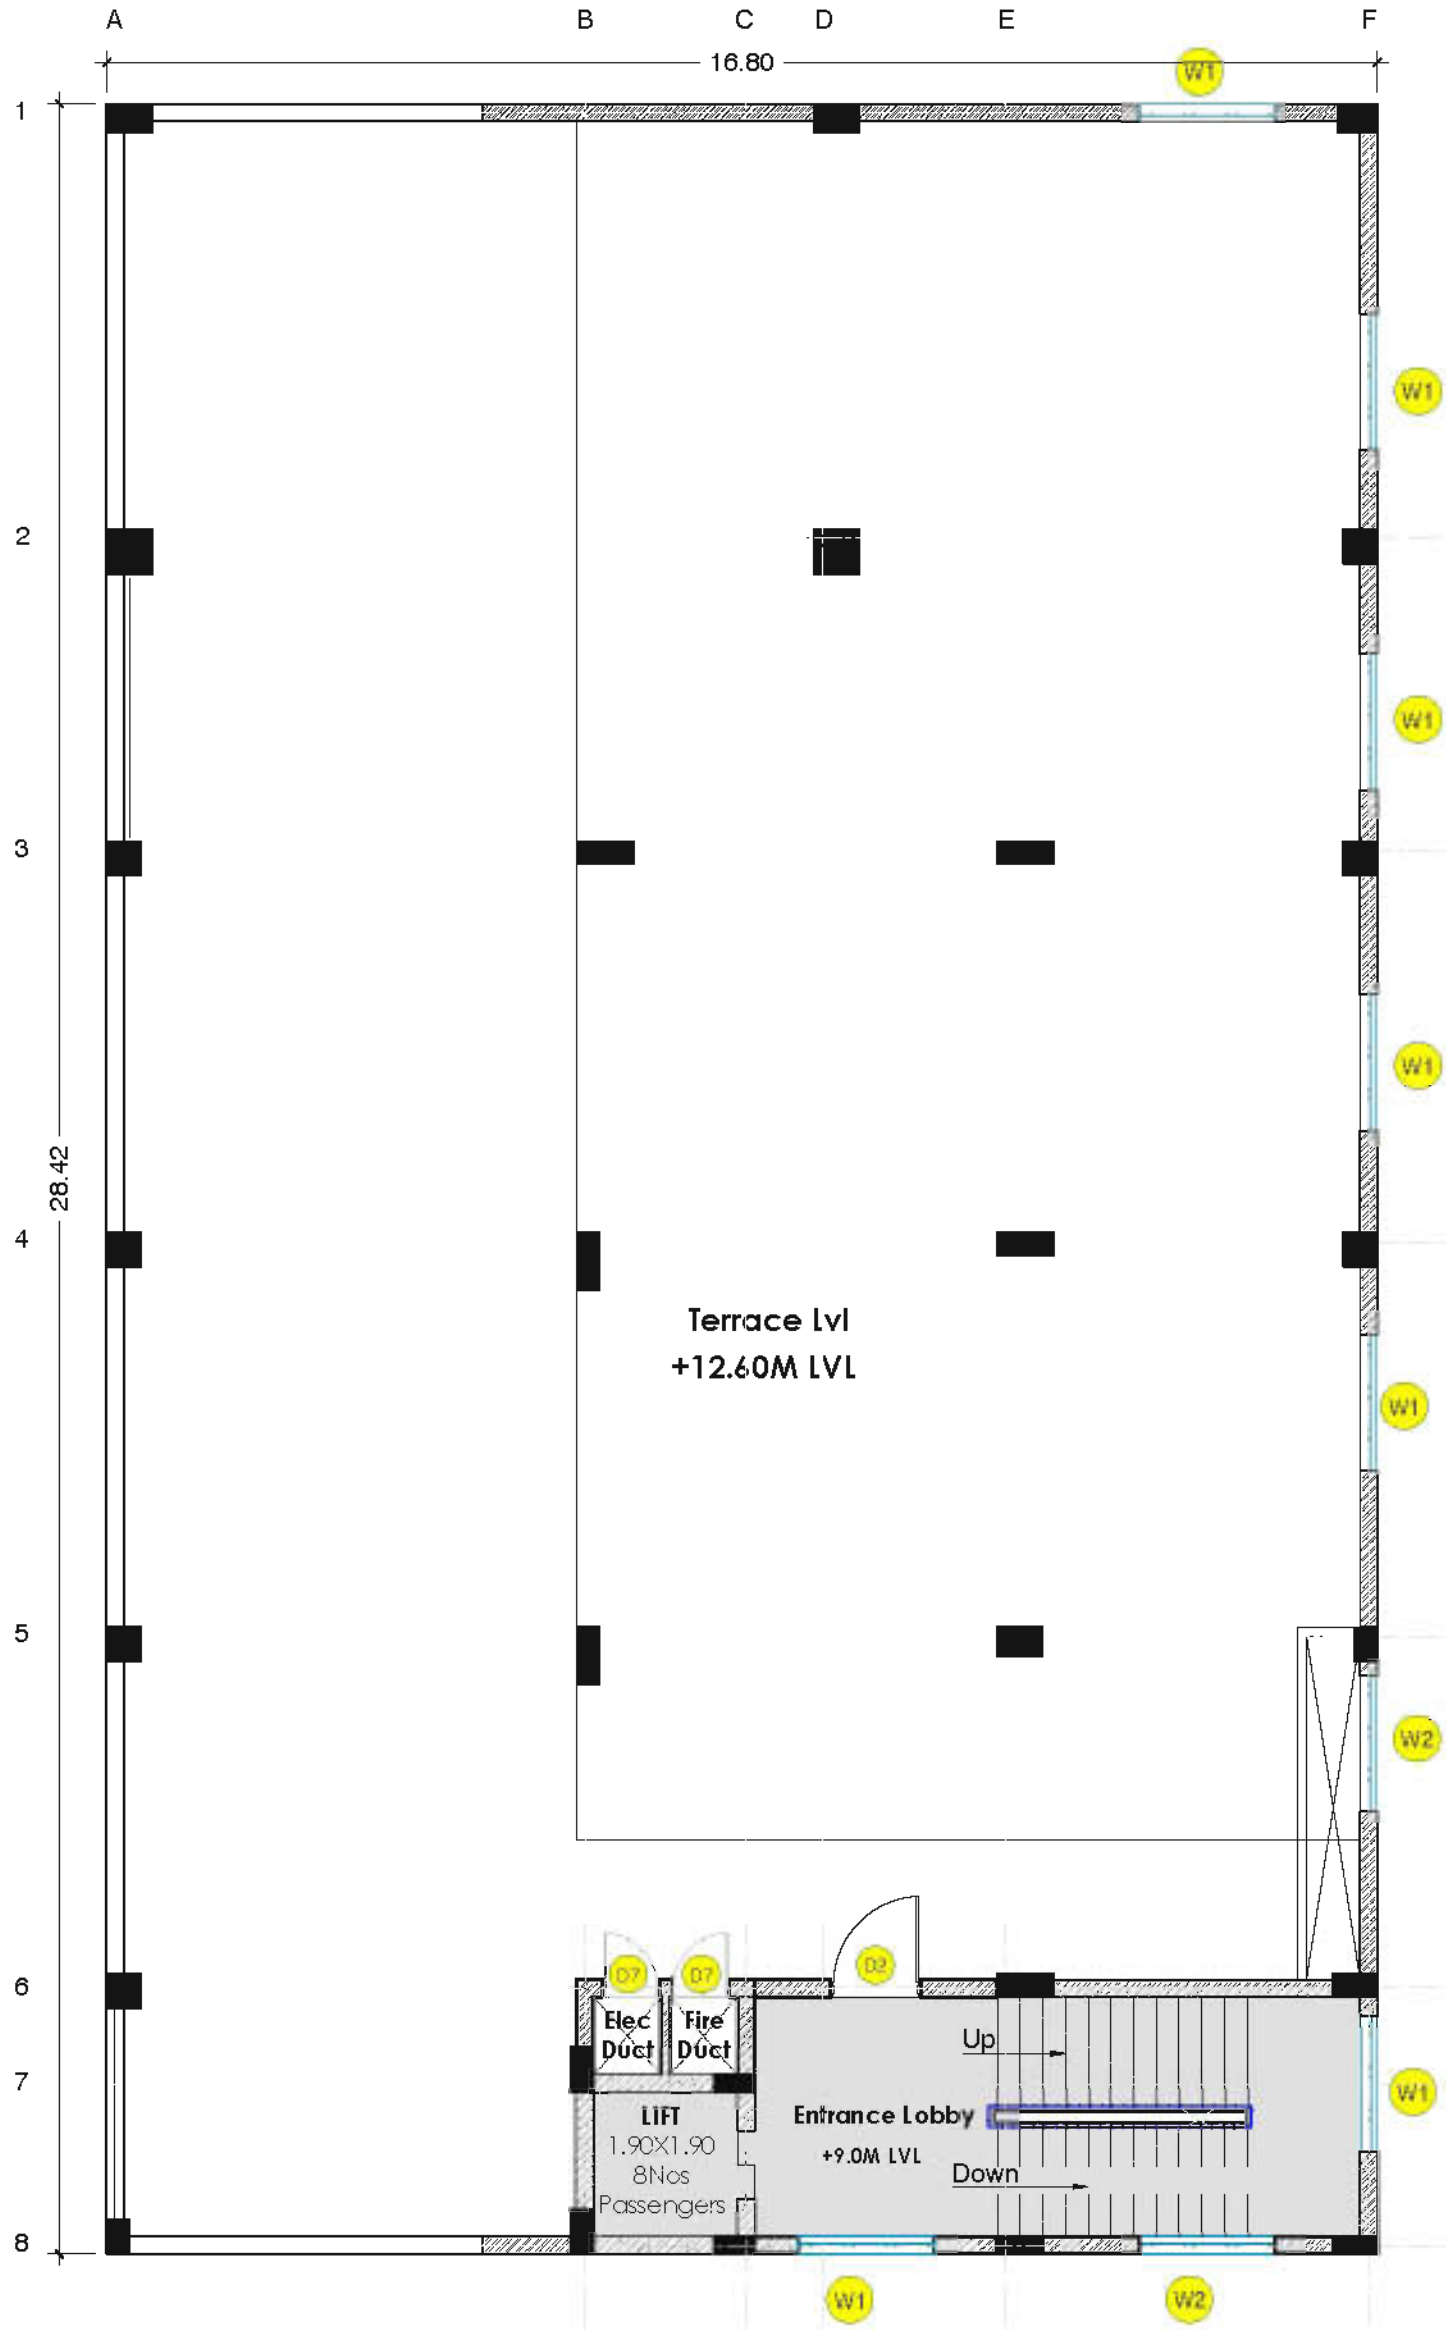

TERRACE PLAN
+12.60M Lvl

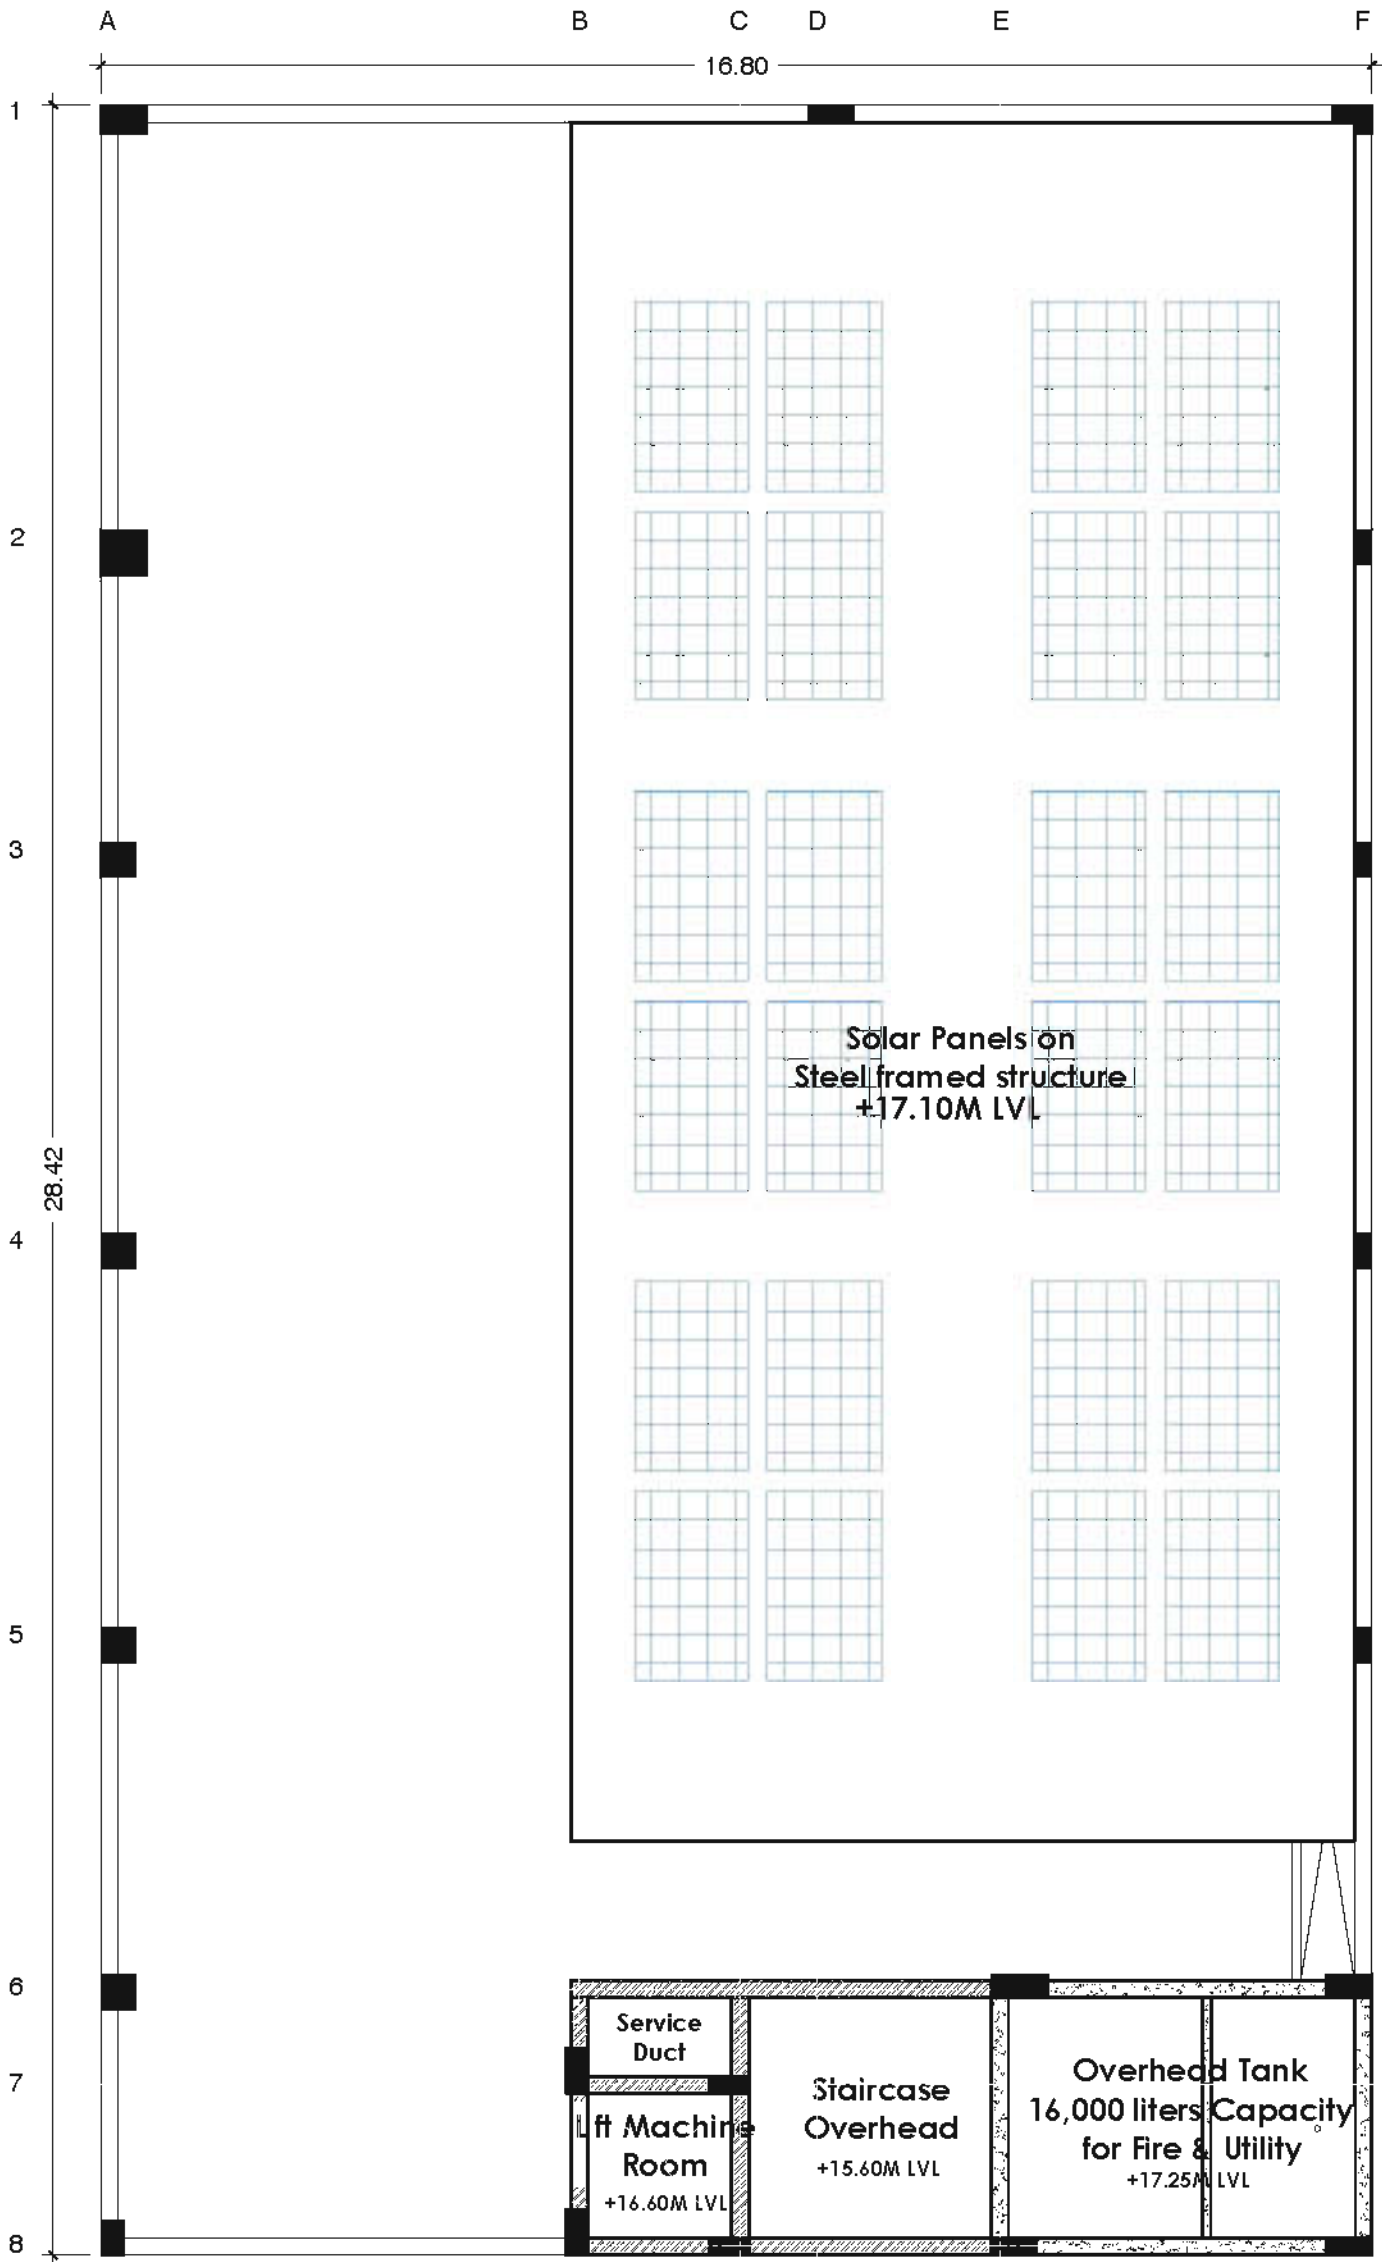

		Openings						
	SIZE	BF	GF	FF	SF	Terrace	Total	Material
MD	1.8m x 2.4m	0	1	1	1	0	3	Aluminium Frame With Glass Shutters
D0	1.25m x 2.1m	0	2	0	0	0	2	Vault Door With G.I Grill Single Shutter
D1	1.0m x 2.1m	0	3	3	1	0	7	Aluminium Frame With Glass Shutters
D2	1.2m x 2.1m	0	0	1	5	1	7	Scientific Doors With Single Shutter
D3	1.05m x 2.1m	0	1	1	2	0	4	Flush Doors With Single Shutter
D4	0.90m x 2.1m	0	1	0	0	0	1	WPC Doors With Single Shutter
D5	0.75m x 2.1m	0	2	2	1	0	5	WPC Doors With Single Shutter
D6	0.75m x 2.1m	0	2	2	2	0	6	HPL sheet single shutter door
D7	0.75m x 2.1m	3	2	2	2	2	11	Metal Doors With Single Shutter
Windows								
W1	1.8m X 1.8m	0	4	7	7	7	25	UPVC Sliding glass window
W2	1.8m X 1.8m	0	2	2	2	2	8	UPVC Fixed glass window
Ventilators								
V1	1.2m x 0.6m	0	1	1	1	0	3	UPVC ventilator with exhaust fan, louvres
V2	0.75m x 0.6m	0	1	1	0	0	2	UPVC ventilator with exhaust fan, louvres
V3	0.6m x 0.6m	0	3	2	2	0	7	UPVC ventilator with exhaust fan, louvres
V4	0.485m x 0.485m	0	4	0	0	0	4	Strong & Locker Room Ventilators

Elevations & Cross Sections

Project Title:

**PROPOSED CONSTRUCTION BUILDING
FOR SME BRANCH & RASMECC**
at Ram murthy Nagar, Nellore,
Andra Pradesh.

Note:

- 1 This drawing shall not be measured and only written dimensions shall be followed
- 2 All dimensions shall be co-related with structural and service drawings and any ambiguity shall be immediately brought to the notice of the architect before the commencement of work
- 3 This drawing shall supersede its previous revisions


Area Statements :

Plot area	: 868.64 Sq.m
Basement Floor Area	: 477.52 Sq.m
Ground Floor Area	: 410.96 Sq.m
First Floor Area	: 477.52 Sq.m
Second Floor Area	: 477.52 Sq.m
Terrace	
(Staircase Overhead & Lift)	: 38.50 Sq.m
Built -up Area	: 1404.05 Sq.m

Legend:

Sl. No.	SCE	Openings						Material
		SP	GF	FF	SF	Terrace	Total	
1	1.8m x 2.4m	0	1	1	1	0	3	Aluminium Frame With Glass Shutters
2	1.25m x 2.1m	0	2	0	0	0	2	Ward Door With GL Gl Single Shutter
3	1.0m x 2.1m	0	2	1	1	0	4	Aluminium Frame With Glass Shutters
4	1.2m x 2.1m	0	0	1	1	1	3	Ward Door With Single Shutter
5	1.0m x 2.1m	0	1	1	1	0	3	Ward Door With Single Shutter
6	0.90m x 2.1m	0	1	0	0	0	1	Ward Door With Single Shutter
7	0.75m x 2.1m	0	2	1	1	0	4	Ward Door With Single Shutter
8	0.75m x 2.1m	0	2	1	1	0	4	Ward Door With Single Shutter
9	0.75m x 2.1m	0	2	1	1	0	4	Ward Door With Single Shutter
10	0.75m x 2.1m	0	2	1	1	0	4	Ward Door With Single Shutter
11	0.75m x 2.1m	0	2	1	1	0	4	Ward Door With Single Shutter
12	1.8m x 1.8m	0	4	1	1	0	6	UPVC Sliding glass window
13	1.8m x 1.8m	0	2	2	2	0	6	UPVC Sliding glass window
14	1.2m x 0.6m	0	1	1	1	0	3	UPVC Sliding glass window
15	0.75m x 0.6m	0	1	1	0	0	2	UPVC Sliding glass window
16	0.6m x 0.6m	0	3	2	2	0	7	UPVC Sliding glass window
17	0.485m x 0.485m	0	4	0	0	0	4	Strong & Locker Room Ventilation

Key Plan

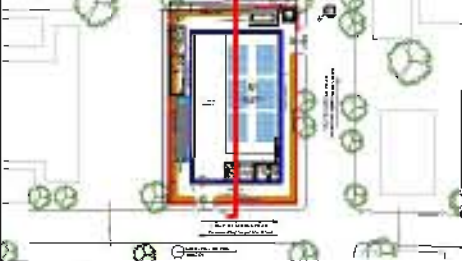

Sheet Title : SECTIONS

Released For

Preliminary ☐ Tender ☒ Information ☐

Approval ☐ Construction ☐

Drawn By Anjaneyulu Date 02-05-2025

Design By Satya Krishna Size A3

Checked By Satya Krishna Rev 01

Approved By GSVSNM Scale NTS

Sheet No : 09 North

Client :

STATE BANK OF INDIA
Premises & Estate Department
LHO Amaravati, Hyderabad

M/S KSHETRA
Flat no. 528, Alekhyia radha sadan apts.
6 no. junction, Opposite to Maharanapratap
Function Hall, Amberpet, Hyd-500013.
Email kshetra.architect@gmail.com



Project Title:

**PROPOSED CONSTRUCTION BUILDING
FOR SME BRANCH & RASMECC**
at Ram murthy Nagar, Nellore,
Andra Pradesh.

Note:

- 1 This drawing shall not be measured and only written dimensions shall be followed
- 2 All dimensions shall be co-related with structural and service drawings and any ambiguity shall be immediately brought to the notice of the architect before the commencement of work
- 3 This drawing shall supersede its previous revisions

Area Statements :

Plot area	: 868.64 Sq.m
Basement Floor Area	: 477.52 Sq.m
Ground Floor Area	: 410.96 Sq.m
First Floor Area	: 477.52 Sq.m
Second Floor Area	: 477.52 Sq.m
Terrace	
(Staircase Overhead & Lift)	: 38.50 Sq.m
Built -up Area	: 1404.05 Sq.m

Legend:

Sl. No.	SCE	Openings						Material
		SP	GF	FF	SF	Terrace	Total	
1	1.8m x 2.4m	0	1	1	1	0	3	Aluminium Frame With Glass Shutters
2	1.25m x 2.1m	0	2	0	0	0	2	With GI Grill Single Shutter
3	1.0m x 2.1m	0	3	3	1	0	7	Aluminium Frame With Glass Shutters
4	1.2m x 2.1m	0	1	1	5	1	7	Single Doors With Single Shutter
5	1.05m x 2.1m	0	1	1	2	0	4	Flush Doors With Single Shutter
6	0.90m x 2.1m	0	1	0	0	0	1	WPC Doors With Single Shutter
7	0.75m x 2.1m	0	2	3	1	0	6	WPC Doors With Single Shutter
8	0.75m x 2.1m	0	2	2	2	0	6	WPC Doors With Single Shutter
9	0.75m x 2.1m	0	2	2	2	0	6	WPC Doors With Single Shutter
10	1.8m X 1.8m	0	4	7	7	7	28	UPVC Sliding glass window
11	1.8m X 1.8m	0	2	5	2	2	9	UPVC Fixed glass window
12	1.2m x 0.6m	0	1	1	1	0	3	UPVC ventilator with exhaust fan, louvers
13	0.75m x 0.6m	0	1	1	0	0	2	UPVC ventilator with exhaust fan, louvers
14	0.6m x 0.6m	0	3	2	2	0	7	UPVC ventilator with exhaust fan, louvers
15	0.485m x 0.485m	0	4	0	0	0	4	Strong & Locking Room Ventilators

Key Plan:



Sheet Title : SECTIONS

Released For

Preliminary ☐ Tender ☒ Information ☐

Approval ☐ Construction ☐

Drawn By Anjaneyulu Date 02-05-2025

Design By Satya Krishna Size A3

Checked By Satya Krishna Rev 01

Approved By GSVSNM Scale NTS


Sheet No : North

10

Client :

STATE BANK OF INDIA
Premises & Estate Department
LHO Amaravati, Hyderabad

M/S KSHETRA
Flat no. 528, Alekhyia radha sadan apts.
6 no. junction, Opposite to Maharajapratap
Function Hall, Amberpet, Hyd-500013.
Email kshetra.architect@gmail.com

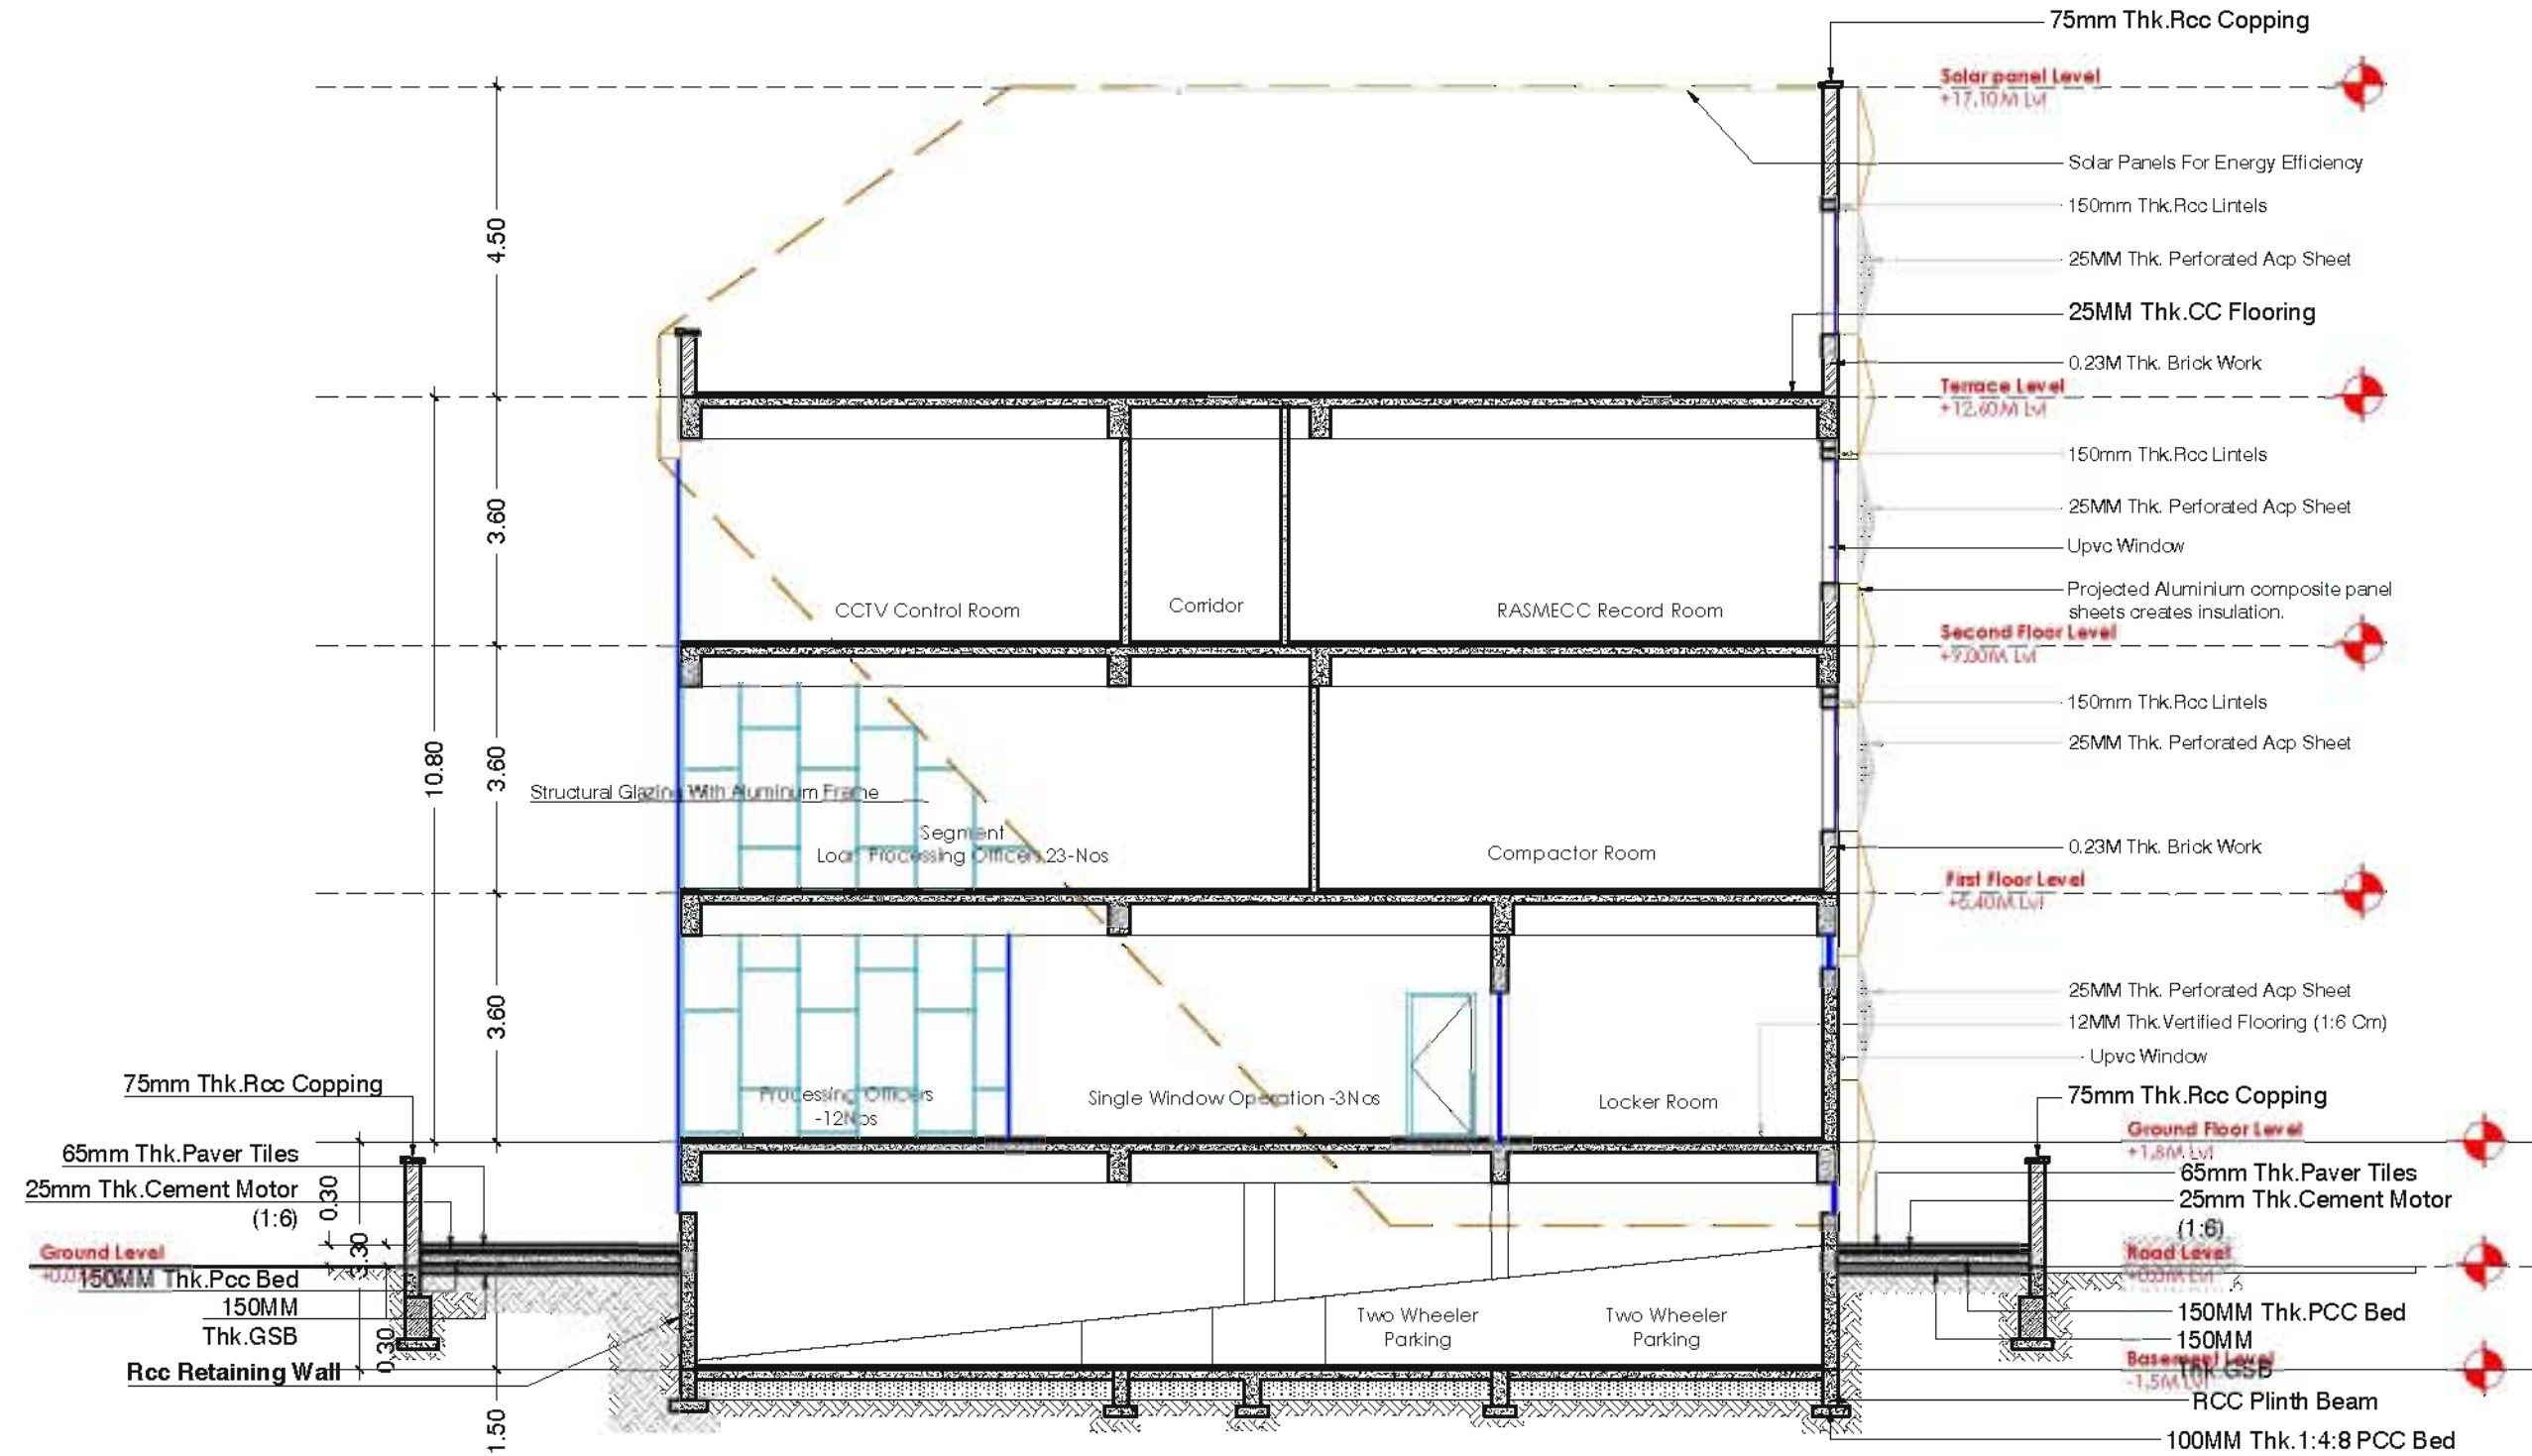

SECTION B'-B''

Project Title:

**PROPOSED CONSTRUCTION BUILDING
FOR SME BRANCH & RASMECC**
at Ram murthy Nagar, Nellore,
Andra Pradesh.

Note:

- 1 This drawing shall not be measured and only written dimensions shall be followed
- 2 All dimensions shall be co-related with structural and service drawings and any ambiguity shall be immediately brought to the notice of the architect before the commencement of work
- 3 This drawing shall supersede its previous revisions

Area Statements :

Plot area	: 868.64 Sq.m
Basement Floor Area	: 477.52 Sq.m
Ground Floor Area	: 410.96 Sq.m
First Floor Area	: 477.52 Sq.m
Second Floor Area	: 477.52 Sq.m
Terrace	
(Staircase Overhead & Lift)	: 38.50 Sq.m
Built -up Area	: 1404.05 Sq.m

Legend:

Sl. No.	SCE	Openings						Material
		GF	FF	SF	Terrace	Total		
1	1.8m x 2.4m	0	1	1	0	2		Aluminium Frame With Glass Shutters
2	1.25m x 2.1m	0	2	0	0	2		UPVC Door With GL 0.8 Single Shutter
3	1.0m x 2.1m	0	2	1	0	3		Aluminium Frame With Glass Shutters
4	1.2m x 2.1m	0	0	1	1	2		UPVC Door With Single Shutter
5	1.05m x 2.1m	0	1	1	0	2		UPVC Door With Single Shutter
6	0.90m x 2.1m	0	1	0	0	1		UPVC Door With Single Shutter
7	0.75m x 2.1m	0	2	1	0	3		UPVC Door With Single Shutter
8	0.75m x 2.1m	0	2	2	0	4		UPVC Door With Single Shutter
9	0.75m x 2.1m	0	2	2	0	4		UPVC Door With Single Shutter
10	1.8m x 1.8m	0	4	7	7	18		UPVC Sliding glass window
11	1.8m x 1.8m	0	2	2	2	6		UPVC Sliding glass window
Ventilators								
12	1.2m x 0.6m	0	1	1	0	2		UPVC Ventilator with exhaust fan, louvers
13	0.75m x 0.6m	0	1	1	0	2		UPVC Ventilator with exhaust fan, louvers
14	0.6m x 0.6m	0	3	2	0	5		UPVC Ventilator with exhaust fan, louvers
15	0.485m x 0.485m	0	4	0	0	4		Strong & Locking Room Ventilators

Key Plan



Sheet Title : SECTIONS

Released For

Preliminary ☐ Tender ☒ Information ☐

Approval ☐ Construction ☐

Drawn By Anjaneyulu Date 02-05-2025

Design By Satya Krishna Size A3

Checked By Satya Krishna Rev 01

Approved By GSVSNM Scale NTS


Sheet No : North

11

Client :

STATE BANK OF INDIA
Premises & Estate Department
LHO Amaravati, Hyderabad

M/S KSHETRA
Flat no. 528, Alekhyas radha sadan apts.
6 no. junction, Opposite to Maharanapratap
Function Hall, Amberpet, Hyd-500013.
Email kshetra.architect@gmail.com

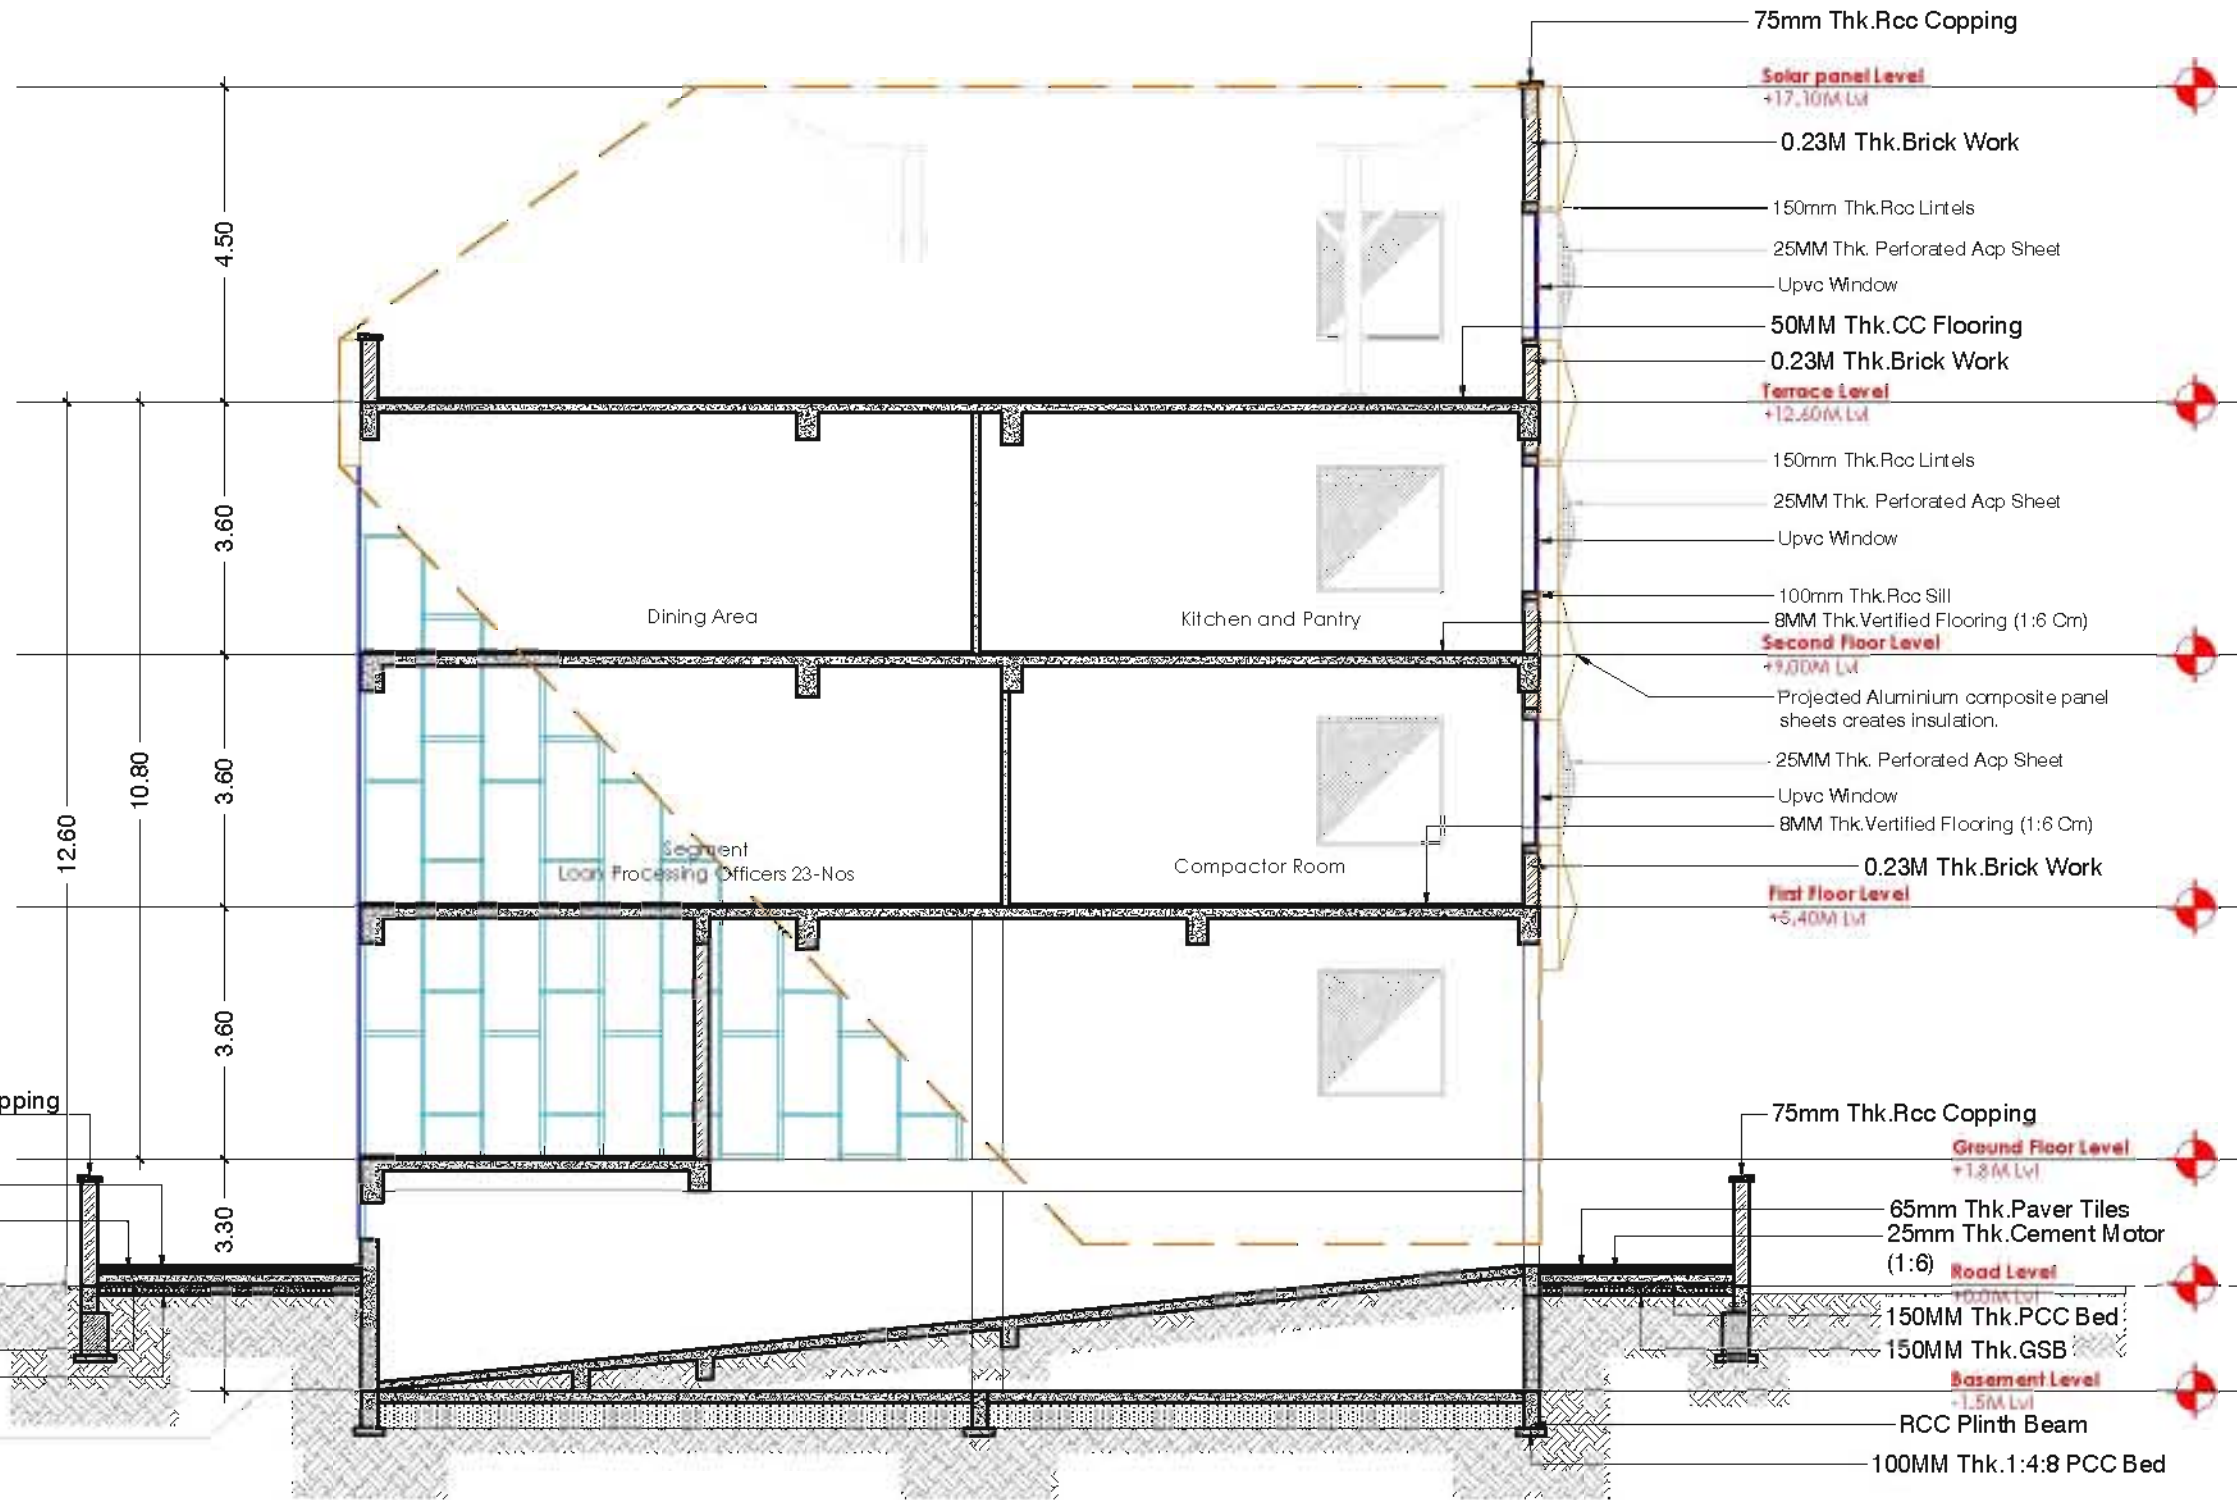

SECTION C'-C''

Note:

- 1 This drawing shall not be measured and only written dimensions shall be followed
- 2 All dimensions shall be co-related with structural and service drawings and any ambiguity shall be immediately brought to the notice of the architect before the commencement of work
- 3 This drawing shall supersede its previous revisions

Plot area	: 868.64 Sq.m
Basement Floor Area	: 477.52 Sq.m
Ground Floor Area	: 410.96 Sq.m
First Floor Area	: 477.52Sq.m
Second Floor Area	: 477.52Sq.m
Terrace	
(Staircase Overhead & Lift)	: 38.50 Sq.m
Built -up Area	: 1404.0Sq.m

	S.E.E	Openings						Material
		BF	GF	FF	SF	Traverse	Total	
01	1.8m x 2.4 m	0	1	0	0	0	1	Aluminium Frame With Glass Sliders
02	1.25m x 2.1 m	0	2	0	0	0	2	Vault door With GLD Single Slu
03	1.0m x 2.1 m	0	3	1	0	0	3	Aluminium Frame With Glass Sliders
04	1.2m x 2.1 m	0	0	0	0	0	0	Slender Doors With Single Slu
05	1.05m x 2.1 m	0	0	0	0	0	0	Flush Door With Single Slu
06	0.90m x 2.1 m	0	1	0	0	0	1	WPC Doors With Single Slu
07	0.75m x 2.1 m	0	2	0	0	0	2	WPC Doors With Single Slu
08	0.75m x 2.1 m	0	2	2	2	0	6	HPL Laminate Slu
09	0.75m x 2.1 m	0	2	2	2	0	6	HPL Laminate Slu
10	0.75m x 2.1 m	0	2	2	2	0	6	HPL Doors With Single Slu
Windows								
11	1.8 m X 1.8 m	0	4	0	0	7	2	UPVC Sliding cas window
12	1.8 m X 1.8 m	0	2	2	2	2	6	UPVC Rigid glass window
Ventilators								
13	1.2m x 0.6m	0	1	1	1	0	3	UPVC ventilator with exhaust fan, louvers
14	0.75m x 0.6m	0	1	1	0	0	2	UPVC ventilator with exhaust fan, louvers
15	0.6m x 0.6m	0	3	2	2	0	7	UPVC ventilator with exhaust fan, louvers
16	0.485m x 0.485m	0	4	0	0	0	4	Shed & Locker Room Ventilator

Released For		
Preliminary ☐	Tender ☒	Information ☐

Approved By GSVSNM	Scale NTS

Client :

M/S KSHETRA
Flat no. 52B, Alekhyas radha sadan apts.
6 no. junction, Oppsite to Maharanapratap
Function Hall, Amberpet,Hyd-500013.
Email kshetra.architect@gmail.com

Project Title :

**PROPOSED CONSTRUCTION BUILDING
FOR SME BRANCH & RASMECC**
at Ram murthy Nagar, Nellore,
Andra Pradesh.

Note:

- 1 This drawing shall not be measured and only written dimensions shall be followed
- 2 All dimensions shall be co-related with structural and service drawings and any ambiguity shall be immediately brought to the notice of the architect before the commencement of work
- 3 This drawing shall supersede its previous revisions


Area Statements :

Plot area	: 868.64 Sq.m
Basement Floor Area	: 477.52 Sq.m
Ground Floor Area	: 410.96 Sq.m
First Floor Area	: 477.52 Sq.m
Second Floor Area	: 477.52 Sq.m
Terrace	
(Staircase Overhead & Lift)	: 38.50 Sq.m
Built -up Area	: 1404.05 Sq.m

Legend:

SCB		Openings								Material	
QTY	UNIT	1	2	3	4	5	6	7	8	1	2
10	1.8m x 2.4m	0	1	1	0	0	0	0	0	Aluminium Frame With Glass Shutters	9
11	1.25m x 2.1m	0	2	0	0	0	0	0	0	Aluminium Frame With Glass Shutters	2
12	1.0m x 2.1m	0	2	0	0	0	0	0	0	Aluminium Frame With Glass Shutters	7
13	1.2m x 2.1m	0	0	1	0	1	0	0	0	Aluminium Frame With Glass Shutters	7
14	1.05m x 2.1m	0	1	1	0	0	0	0	0	Aluminium Frame With Glass Shutters	4
15	0.90m x 2.1m	0	1	0	0	0	0	0	0	Aluminium Frame With Glass Shutters	1
16	0.75m x 2.1m	0	2	0	1	0	0	0	0	Aluminium Frame With Glass Shutters	6
17	0.75m x 2.1m	0	2	0	0	0	0	0	0	Aluminium Frame With Glass Shutters	6
18	0.75m x 2.1m	0	2	0	0	0	0	0	0	Aluminium Frame With Glass Shutters	6
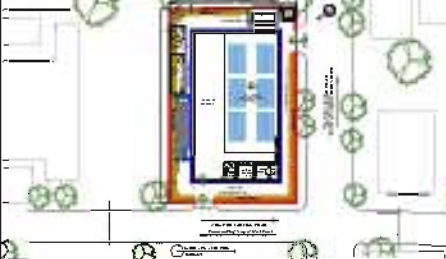

Sheet Title : ELEVATIONS

Released For

Preliminary ☐ Tender ☒ Information ☐

Approval ☐ Construction ☐

Drawn By Anjaneyulu Date 02-05-2025

Design By Satya Krishna Size A3

Checked By Satya Krishna Rev 01


Approved By GSVSNM Scale NTS

Sheet No : 13 North

Client :

STATE BANK OF INDIA
Premises & Estate Department
LHO Amaravati, Hyderabad

M/S KSHETRA
Flat no. 528, Alekha radha sadan apts.
6 no. junction, Opposite to Maharanapratap
Function Hall, Amberpet,Hyd-500013.
Email kshetra.architect@gmail.com

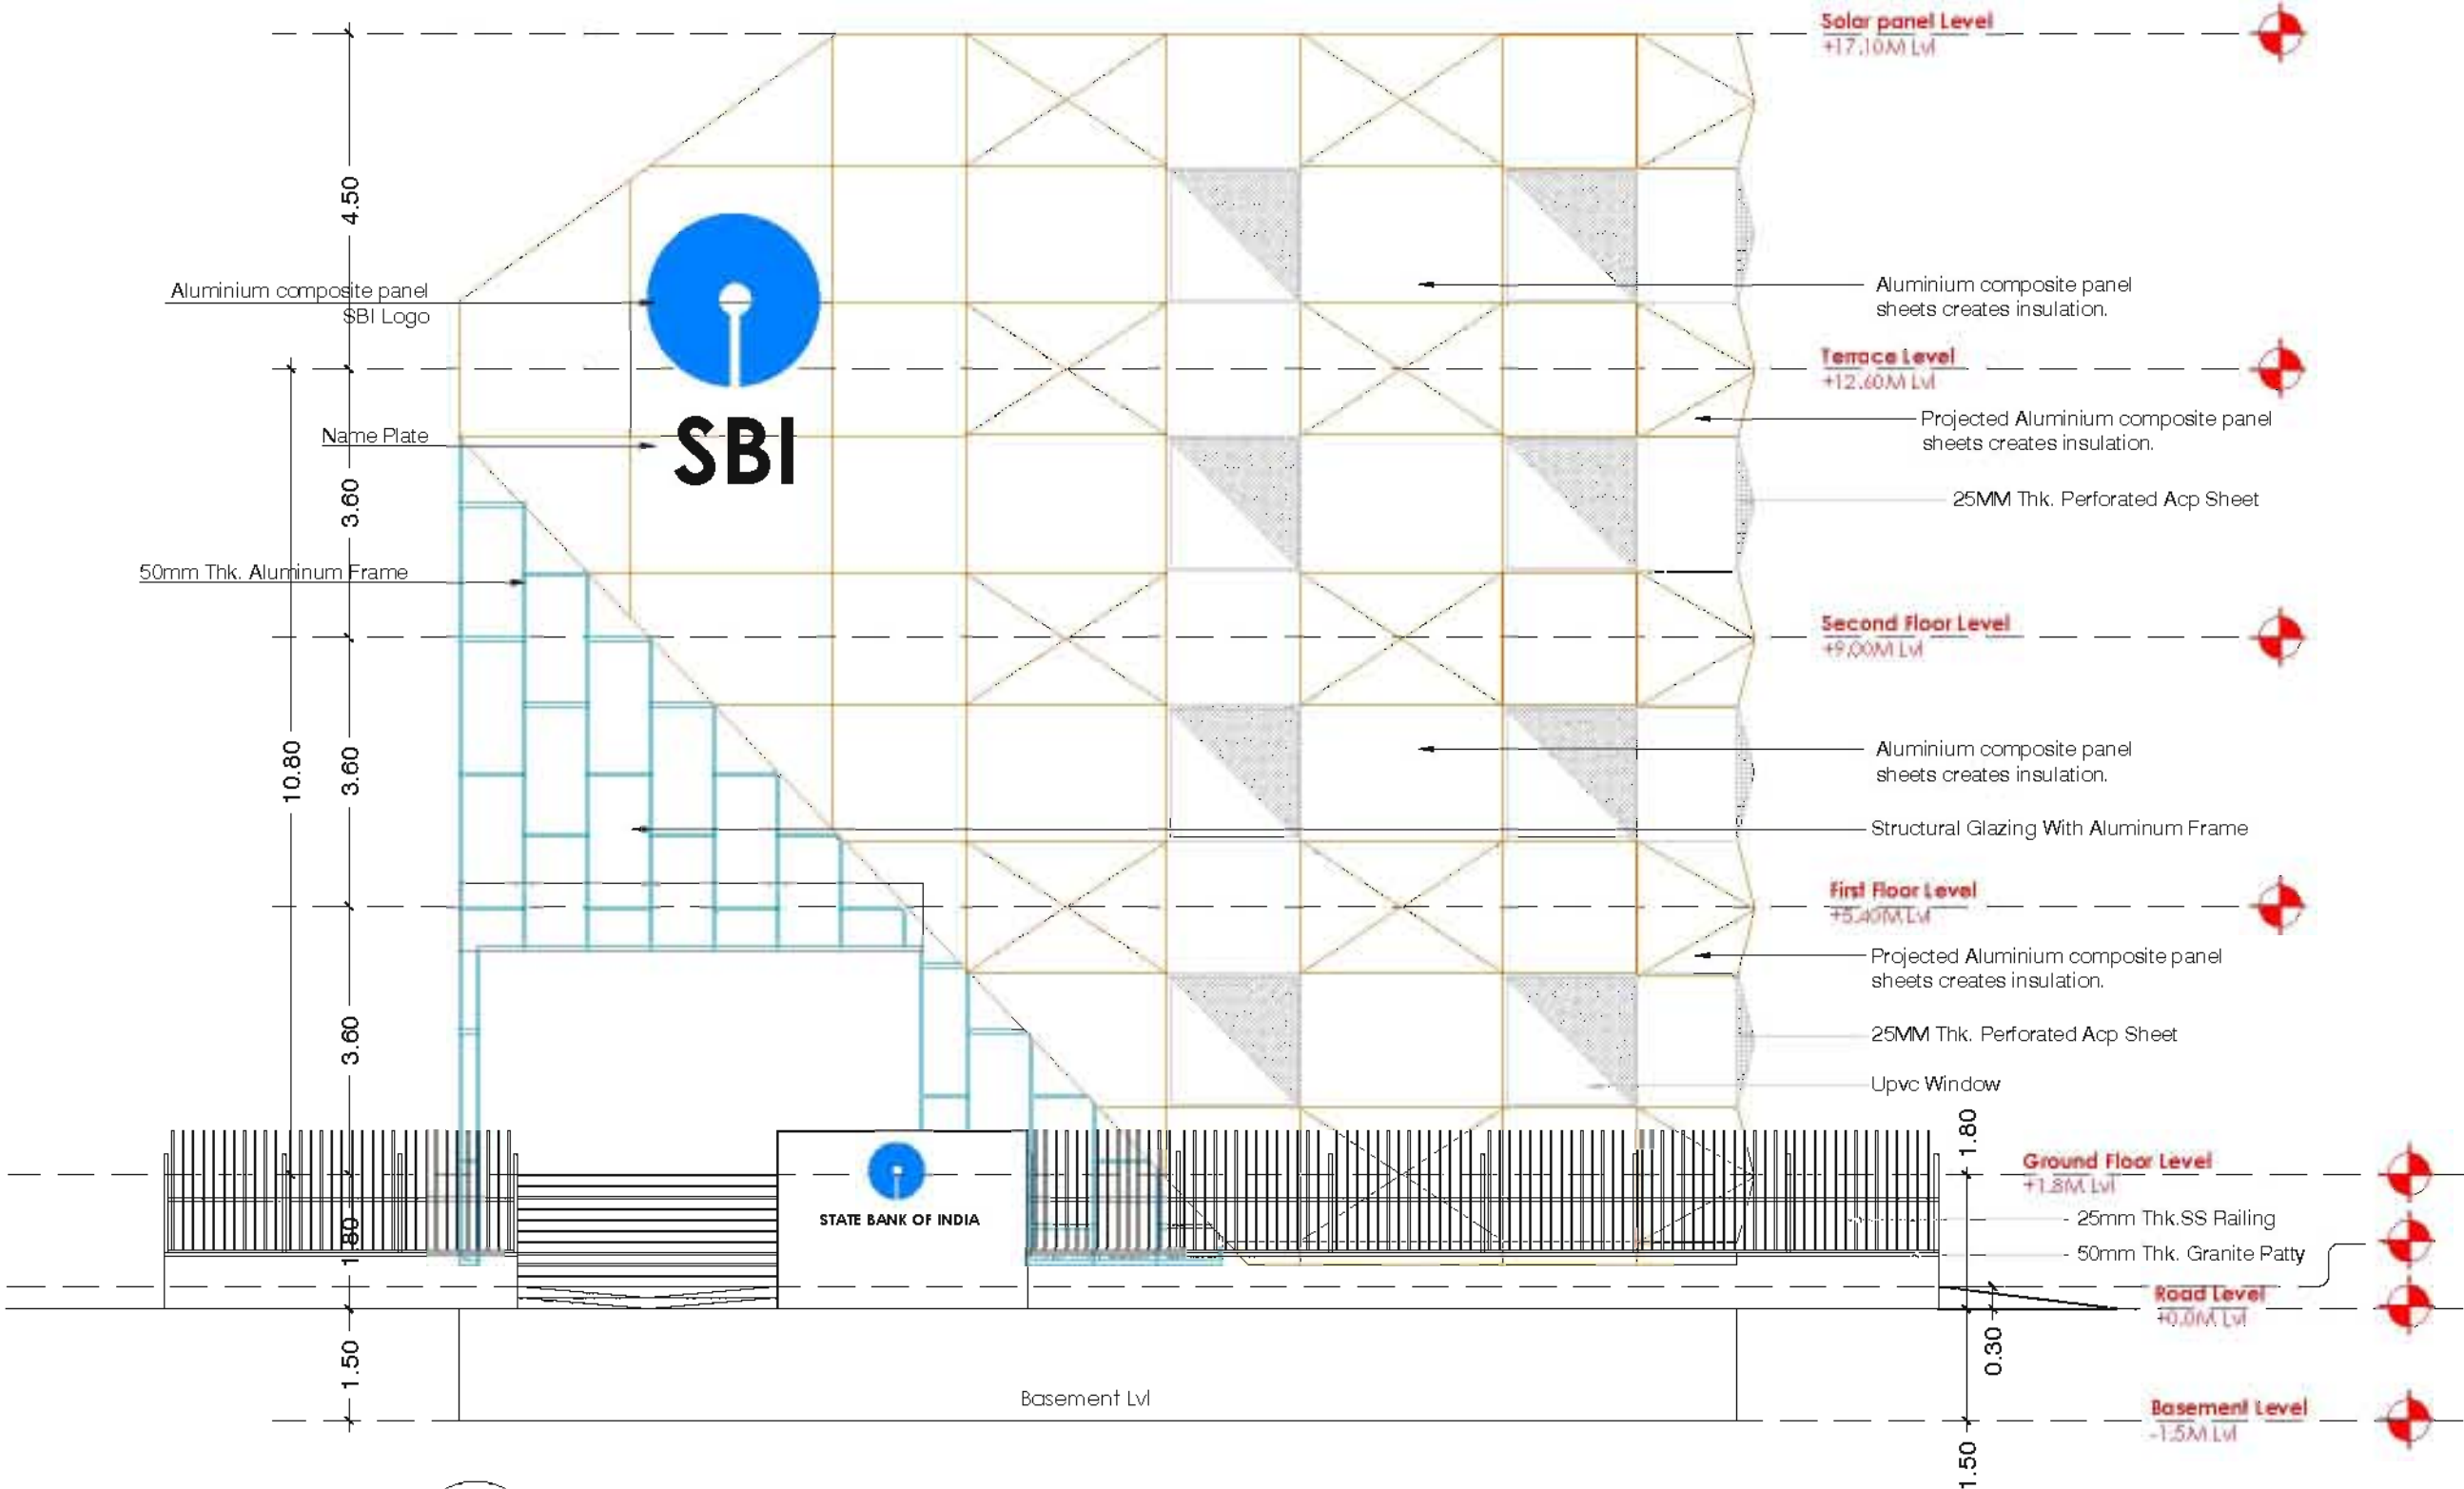

WEST SIDE ELEVATION

**PROPOSED CONSTRUCTION BUILDING
FOR SME BRANCH & RASMECC**
at Ram murthy Nagar, Nellore,
Andra Pradesh.

Note:

- 1 This drawing shall not be measured and only written dimensions shall be followed
- 2 All dimensions shall be co-related with structural and service drawings and any ambiguity shall be immediately brought to the notice of the architect before the commencement of work
- 3 This drawing shall supersede its previous revisions

Plot area	: 868.64 Sq.m
Basement Floor Area	: 477.52 Sq.m
Ground Floor Area	: 410.96 Sq.m
First Floor Area	: 477.52Sq.m
Second Floor Area	: 477.52Sq.m
Terrace	
(Staircase Overhead & Lift)	: 38.50 Sq.m
Built -up Area	: 1404.0Sq.m

	SIZE	Openings						Material
		BF	GF	FF	SP	Terrace	Total	
40	1.8m x 2.4m	0	1	1	1	0	3	Aluminium Frame With Glass Shutters
41	1.25m x 2.1 m	0	2	0	0	0	2	Ward Door With 40/60 Single Shutters
42	1.0m x 2.1 m	3	1	1	0	0	5	Aluminium Frame With Glass Shutters
43	1.2m x 2.1 m	0	0	1	1	1	3	Scenic Doors With Single Shutter
44	1.05m x 2.1 m	0	1	1	1	0	3	Flush Doors With Single Shutter
45	0.90m x 2.1 m	0	1	0	0	0	1	WPC Doors with single shutter
46	0.75m x 2.1 m	0	2	0	0	0	2	WPC Doors With Single Shutter
47	0.75m x 2.1 m	0	2	2	1	0	6	UPVC Low single shutter door
48	0.75m x 2.1 m	0	2	2	2	0	6	UPVC door With Single Shutter
Windows								
49	1.8m X 1.8m	0	4	2	7	7	28	UPVC sliding glass window
50	1.8m X 1.8m	0	2	2	2	2	8	UPVC fixed glass window
Ventilators								
51	1.2m x 0.6m	0	1	1	1	0	3	UPVC ventilator with exhaust fan, louvers
52	0.75m x 0.6m	0	1	1	0	0	2	UPVC ventilator with exhaust fan, louvers
53	0.6m x 0.6m	0	3	2	2	0	7	UPVC ventilator with exhaust fan, louvers
54	0.485m x 0.485m	0	4	2	0	0	4	Grong & Lockier Room ventilator

[illegible]

Released For		
Preliminary ☐	Tender ☒	Information ☐

Approved By GSVSNM	Scale NTS
--------------------	-----------

Client : **STATE BANK OF INDIA**
Premises & Estate Department
LHO Amaravati, Hyderabad

M/S KSHETRA
Flat no. 528, Alekhyia radha sadan apts.
6 no, junction, Oppsite to Maharanapratap
Function Hall, Amberpet,Hyd-500013.
Email kshetra.architect@gmail.com



Project Title:

**PROPOSED CONSTRUCTION BUILDING
FOR SME BRANCH & RASMECC**
at Ram murthy Nagar, Nellore,
Andra Pradesh.

Note:

- 1 This drawing shall not be measured and only written dimensions shall be followed
- 2 All dimensions shall be co-related with structural and service drawings and any ambiguity shall be immediately brought to the notice of the architect before the commencement of work
- 3 This drawing shall supersede its previous revisions


Area Statements :

Plot area	: 868.64 Sq.m
Basement Floor Area	: 477.52 Sq.m
Ground Floor Area	: 410.96 Sq.m
First Floor Area	: 477.52 Sq.m
Second Floor Area	: 477.52 Sq.m
Terrace	
(Staircase Overhead & Lift)	: 38.50 Sq.m
Built -up Area	: 1404.05 Sq.m

Legend:

		Openings							Material
	SCE	BF	GF	FF	SF	Terrace	Total		
001	1.8m x 2.4m	0	1	1	1	0	3	Aluminium Frame With Glass Shutters	
002	1.25m x 2.1m	0	2	0	0	0	2	Aluminium Frame With Glass Shutters	
003	1.0m x 2.1m	0	3	3	1	0	7	Aluminium Frame With Glass Shutters	
004	1.2m x 2.1m	0	0	1	5	1	7	Aluminium Frame With Glass Shutters	
005	1.05m x 2.1m	0	1	1	2	0	4	Aluminium Frame With Glass Shutters	
006	0.90m x 2.1m	0	1	0	0	0	1	Aluminium Frame With Glass Shutters	
007	0.75m x 2.1m	0	2	4	1	0	7	Aluminium Frame With Glass Shutters	
008	0.75m x 2.1m	0	2	2	2	0	6	HPL/Sliding shutter door	
009	0.75m x 2.1m	0	2	2	2	0	6	HPL/Sliding shutter door	
Windows									
010	1.8m X 1.8m	0	4	7	7	7	25	UPVC Sliding glass window	
011	1.8m X 1.8m	0	2	2	2	2	8	UPVC Sliding glass window	
Ventilators									
012	1.2m x 0.6m	0	1	1	1	0	3	UPVC ventilator with exhaust fan	
013	0.75m x 0.6m	0	1	1	0	0	2	UPVC ventilator with exhaust fan	
014	0.6m x 0.6m	0	3	2	2	0	7	UPVC ventilator with exhaust fan	
015	0.485m x 0.485m	0	4	0	0	0	4	Strong & Locking Room Ventilator	

Key Plan

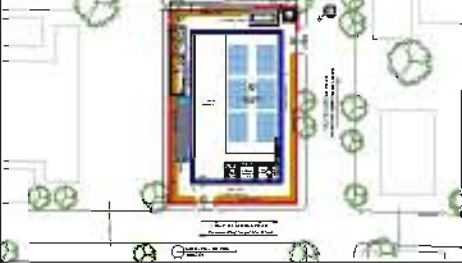

Sheet Title : SECTIONS

Released For

Preliminary ☐ Tender ☒ Information ☐

Approval ☐ Construction ☐

Drawn By Anjaneyulu Date 02-05-2025

Design By Satya Krishna Size A3

Checked By Satya Krishna Rev 01

Approved By GSVSNM Scale NTS

Sheet No : North


15

Client :

STATE BANK OF INDIA
Premises & Estate Department
LHO Amaravati, Hyderabad

M/S KSHETRA

Flat no. 528, Alekhyia radha sadan apts.
6 no. junction, Opposite to Maharanapratap
Function Hall, Amberpet, Hyd-500013.
Email kshetra.architect@gmail.com

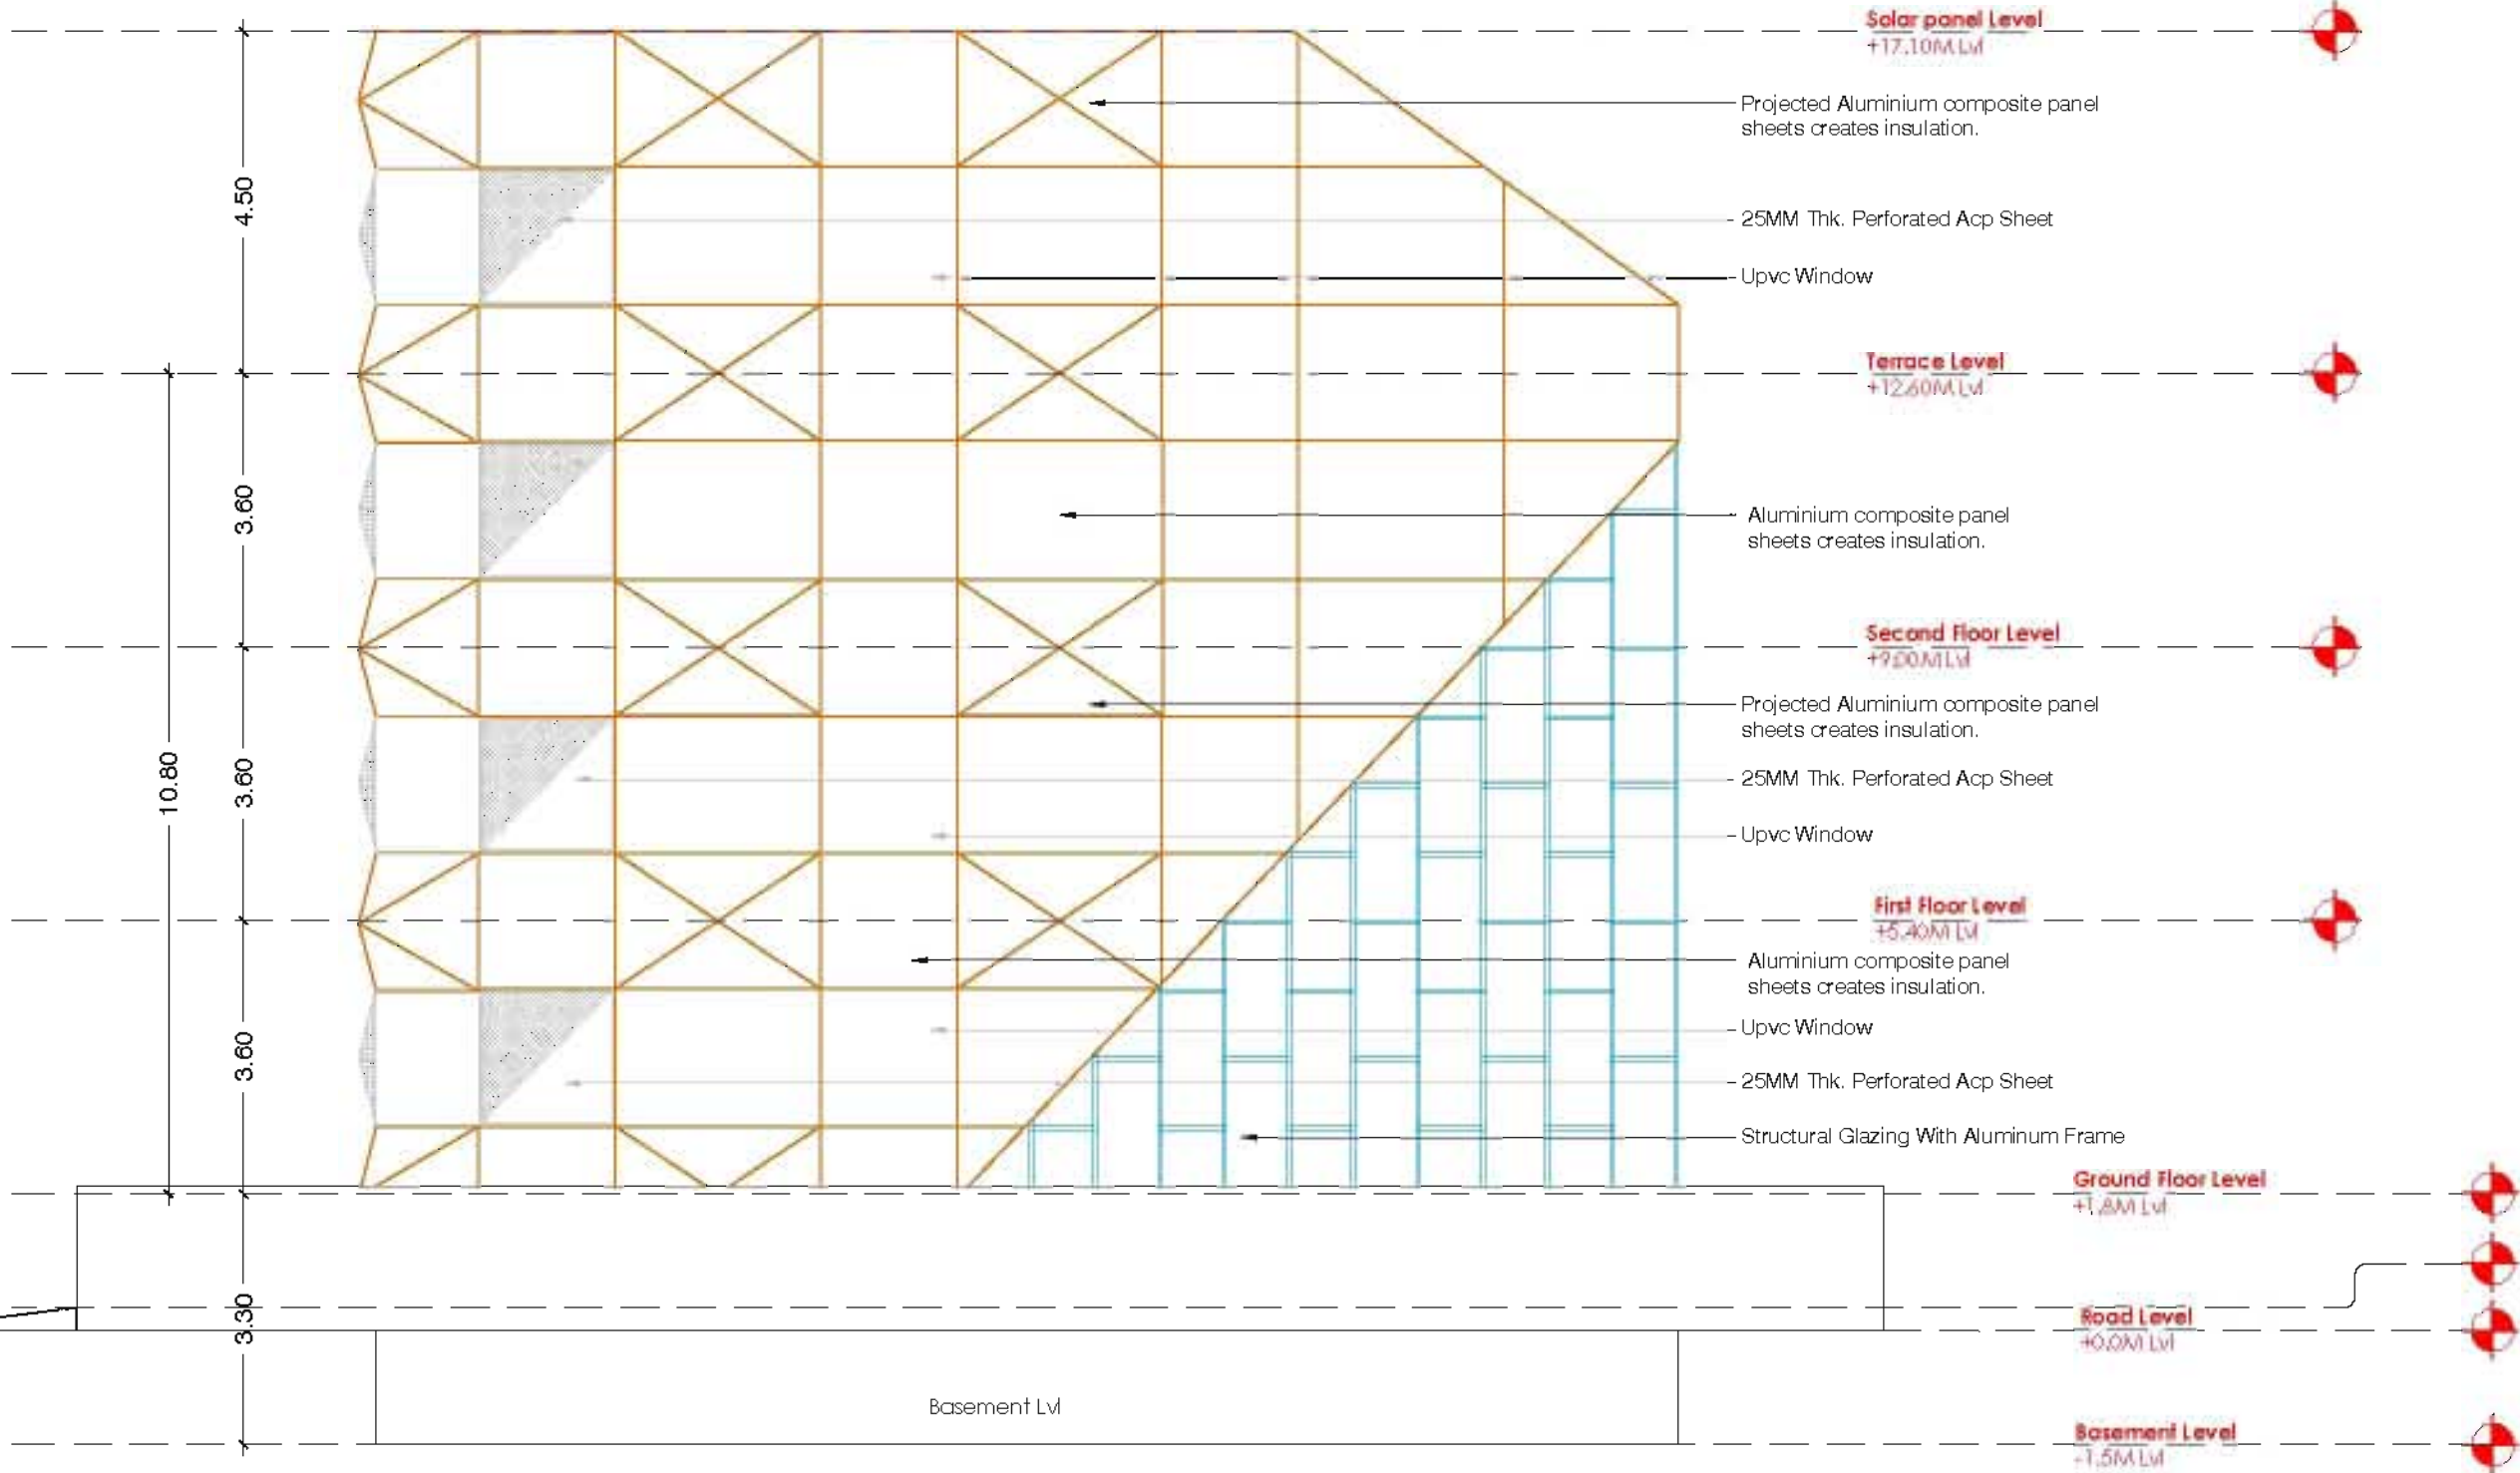

EAST SIDE ELEVATION

3D Views

View Form West Façade



View Form South –East



View Form North-West



View Form North Façade



Aerial View of South-West



Aerial View of North-West

