



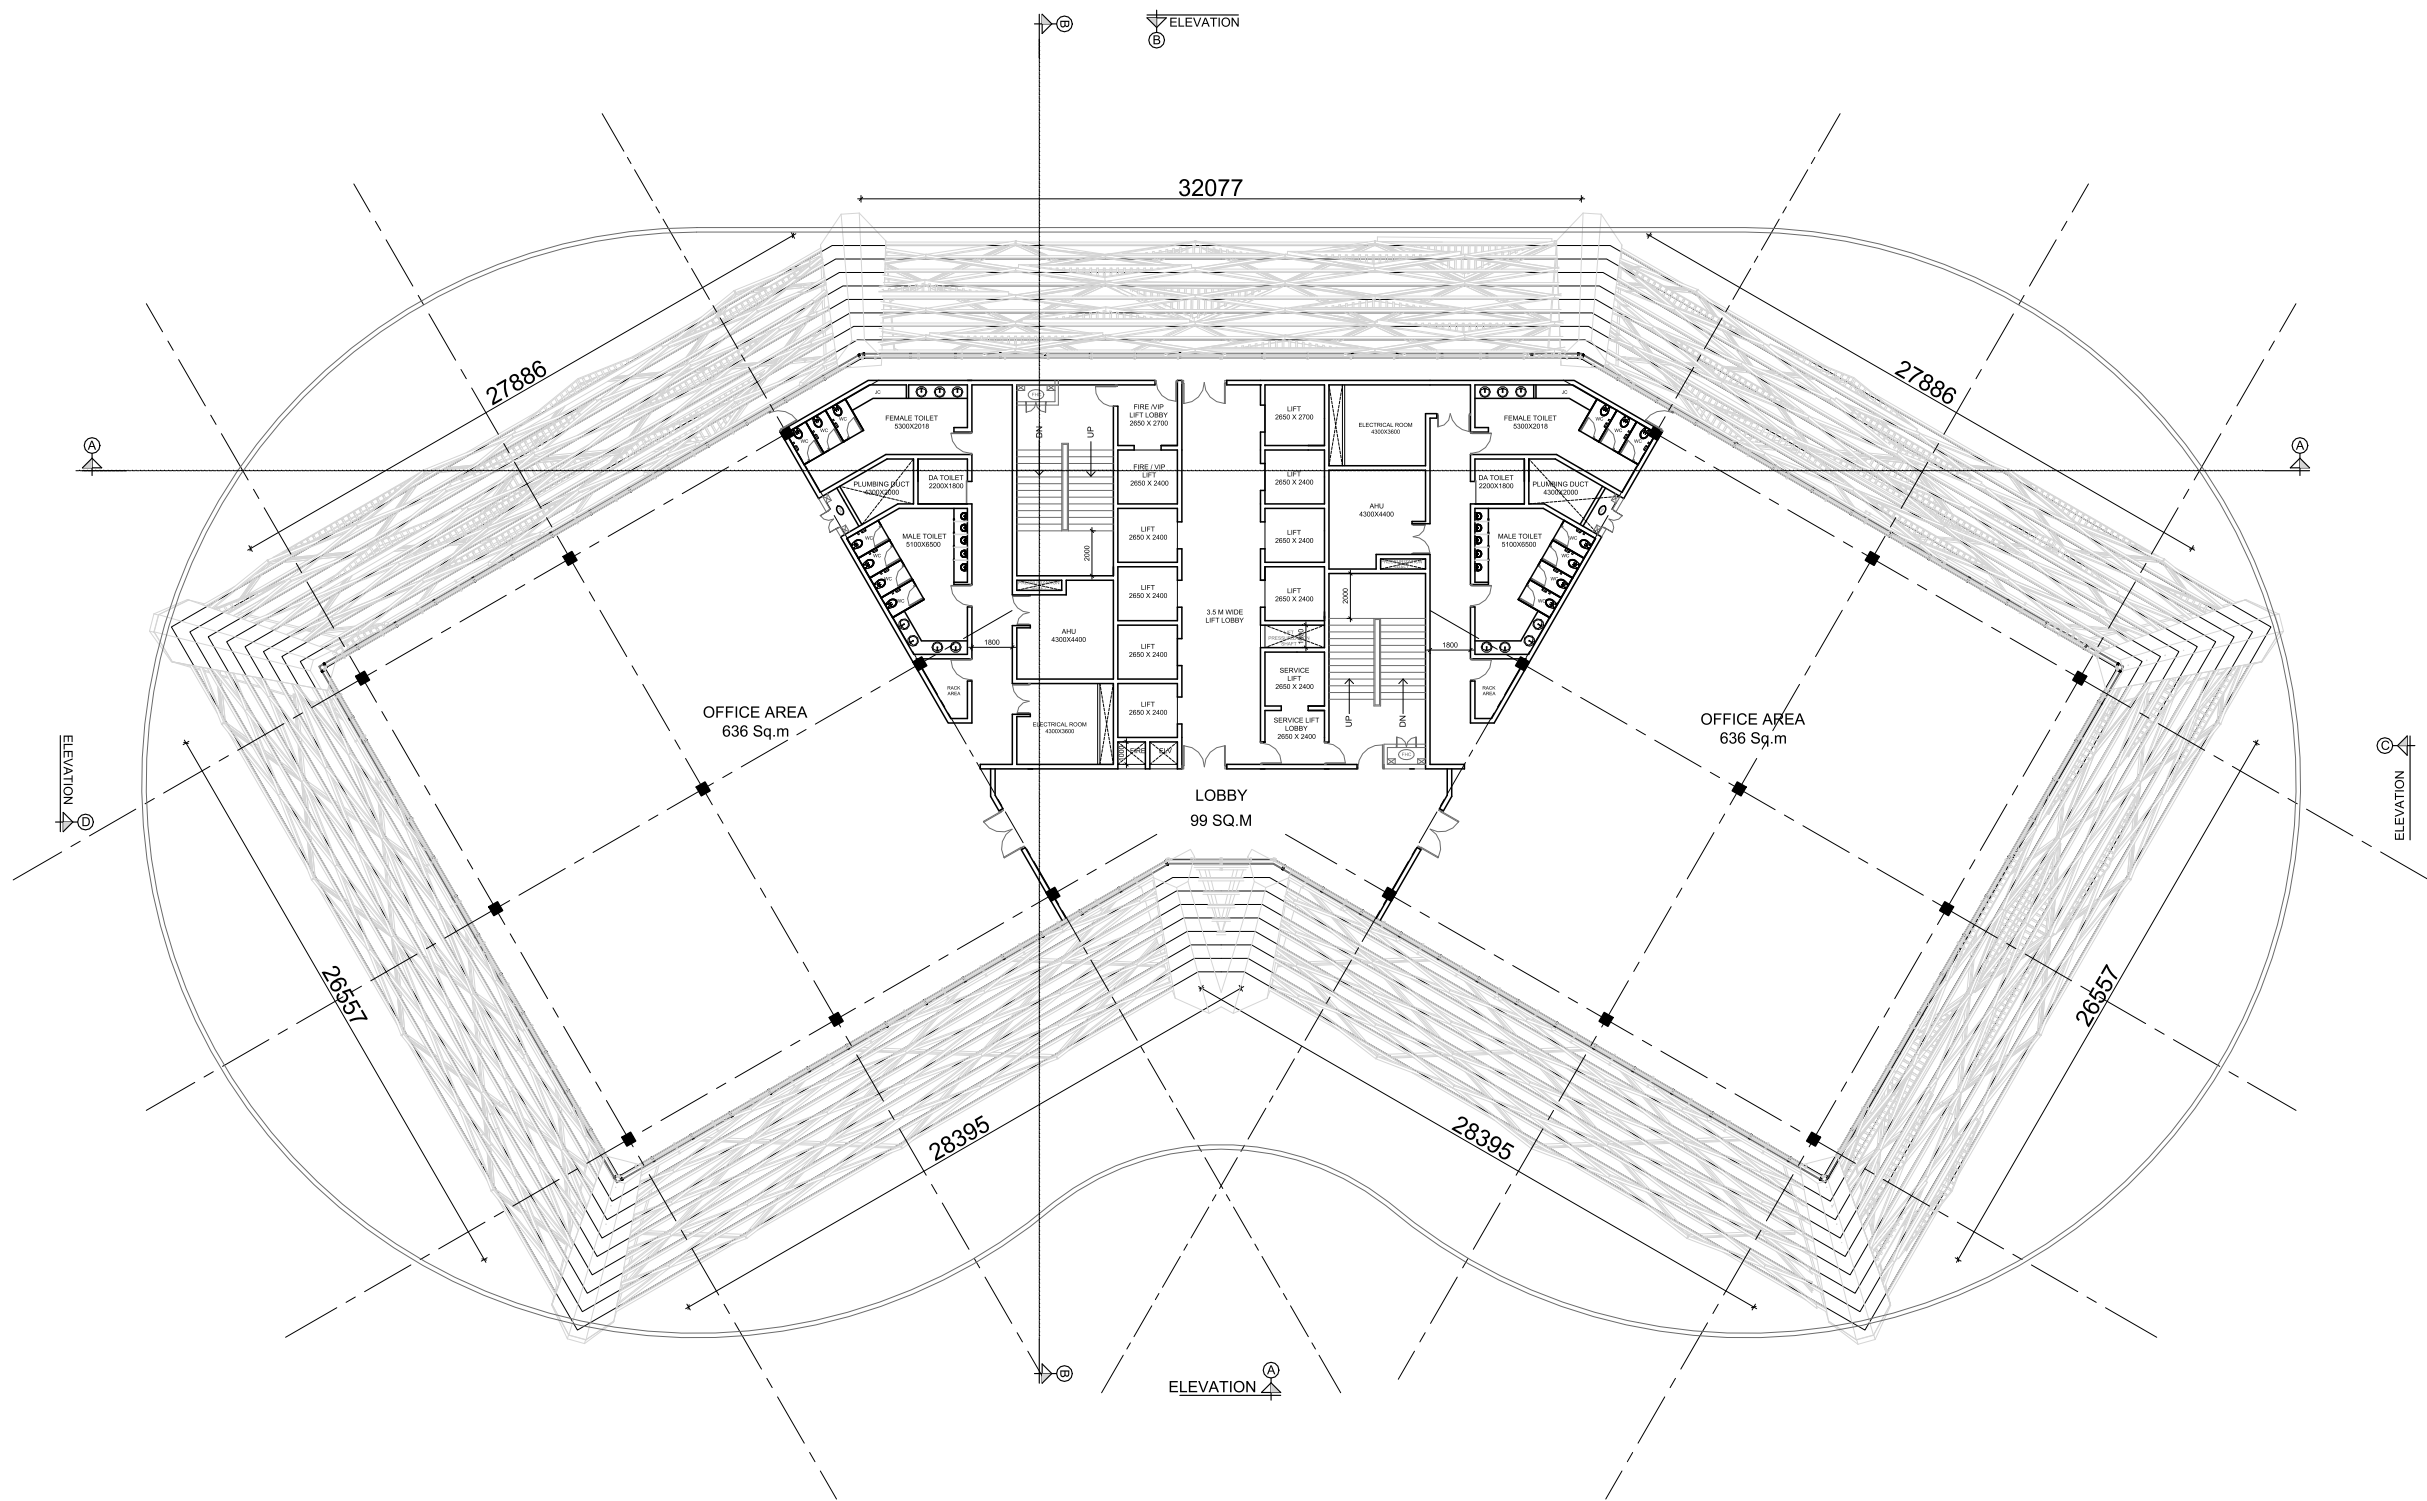

THIRTEENTH FLOOR PLAN

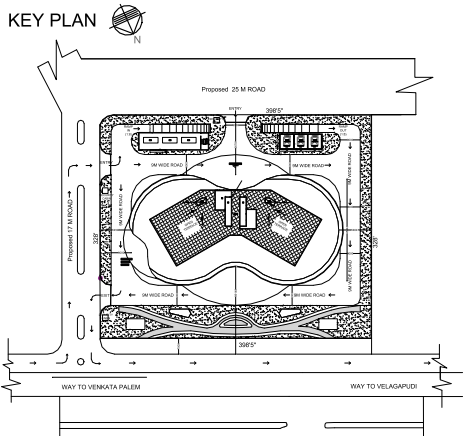

13TH FLOOR AREA - 1912 SQM

LOBBY - 99 SQM
EAST WING OFFICE AREA - 636 SQM
WEST WING OFFICE AREA - 636 SQM
CORE AREA - 541 SQM

R00	ISSUED FOR CLIENT APPROVAL	02/09/2025
-----	----------------------------	------------

REVISION	DESCRIPTION	DATE
----------	-------------	------

CLIENT : **SBI, LHO, AMARAVATI**

PROJECT :
**2025155 - CONTRUCTION OF BUILDINGS FOR
AMARAVATI LOCAL HEAD OFFICE AND OTHER
OUTFITS AT AMARAVATI, ANDHRA PRADESH**

SCALE		
ISSUED DATE	20/09/2025	
REV. DATE		
DRAWN BY	Ar.RAJALAKSHMI	
CKD. BY	Ar.RANJITH	
APPROVED BY	Ar.ENIYAVAN	


DRAWING NO : 2025155\AR\SBI\AMR - 16

DRAWING TITLE :
THIRTEENTH FLOOR PLAN




RDX ARCHITECTS & CONSULTANTS
Architecture |Engineering | PMC
Landscape|Interior design

NO:B-8,3rd Floor kala flats,44th street,
4th Avenue,Ashok nagar, Chennai-83
E-Mail:architects@rdxgroup.in
Ph.: 9600092009

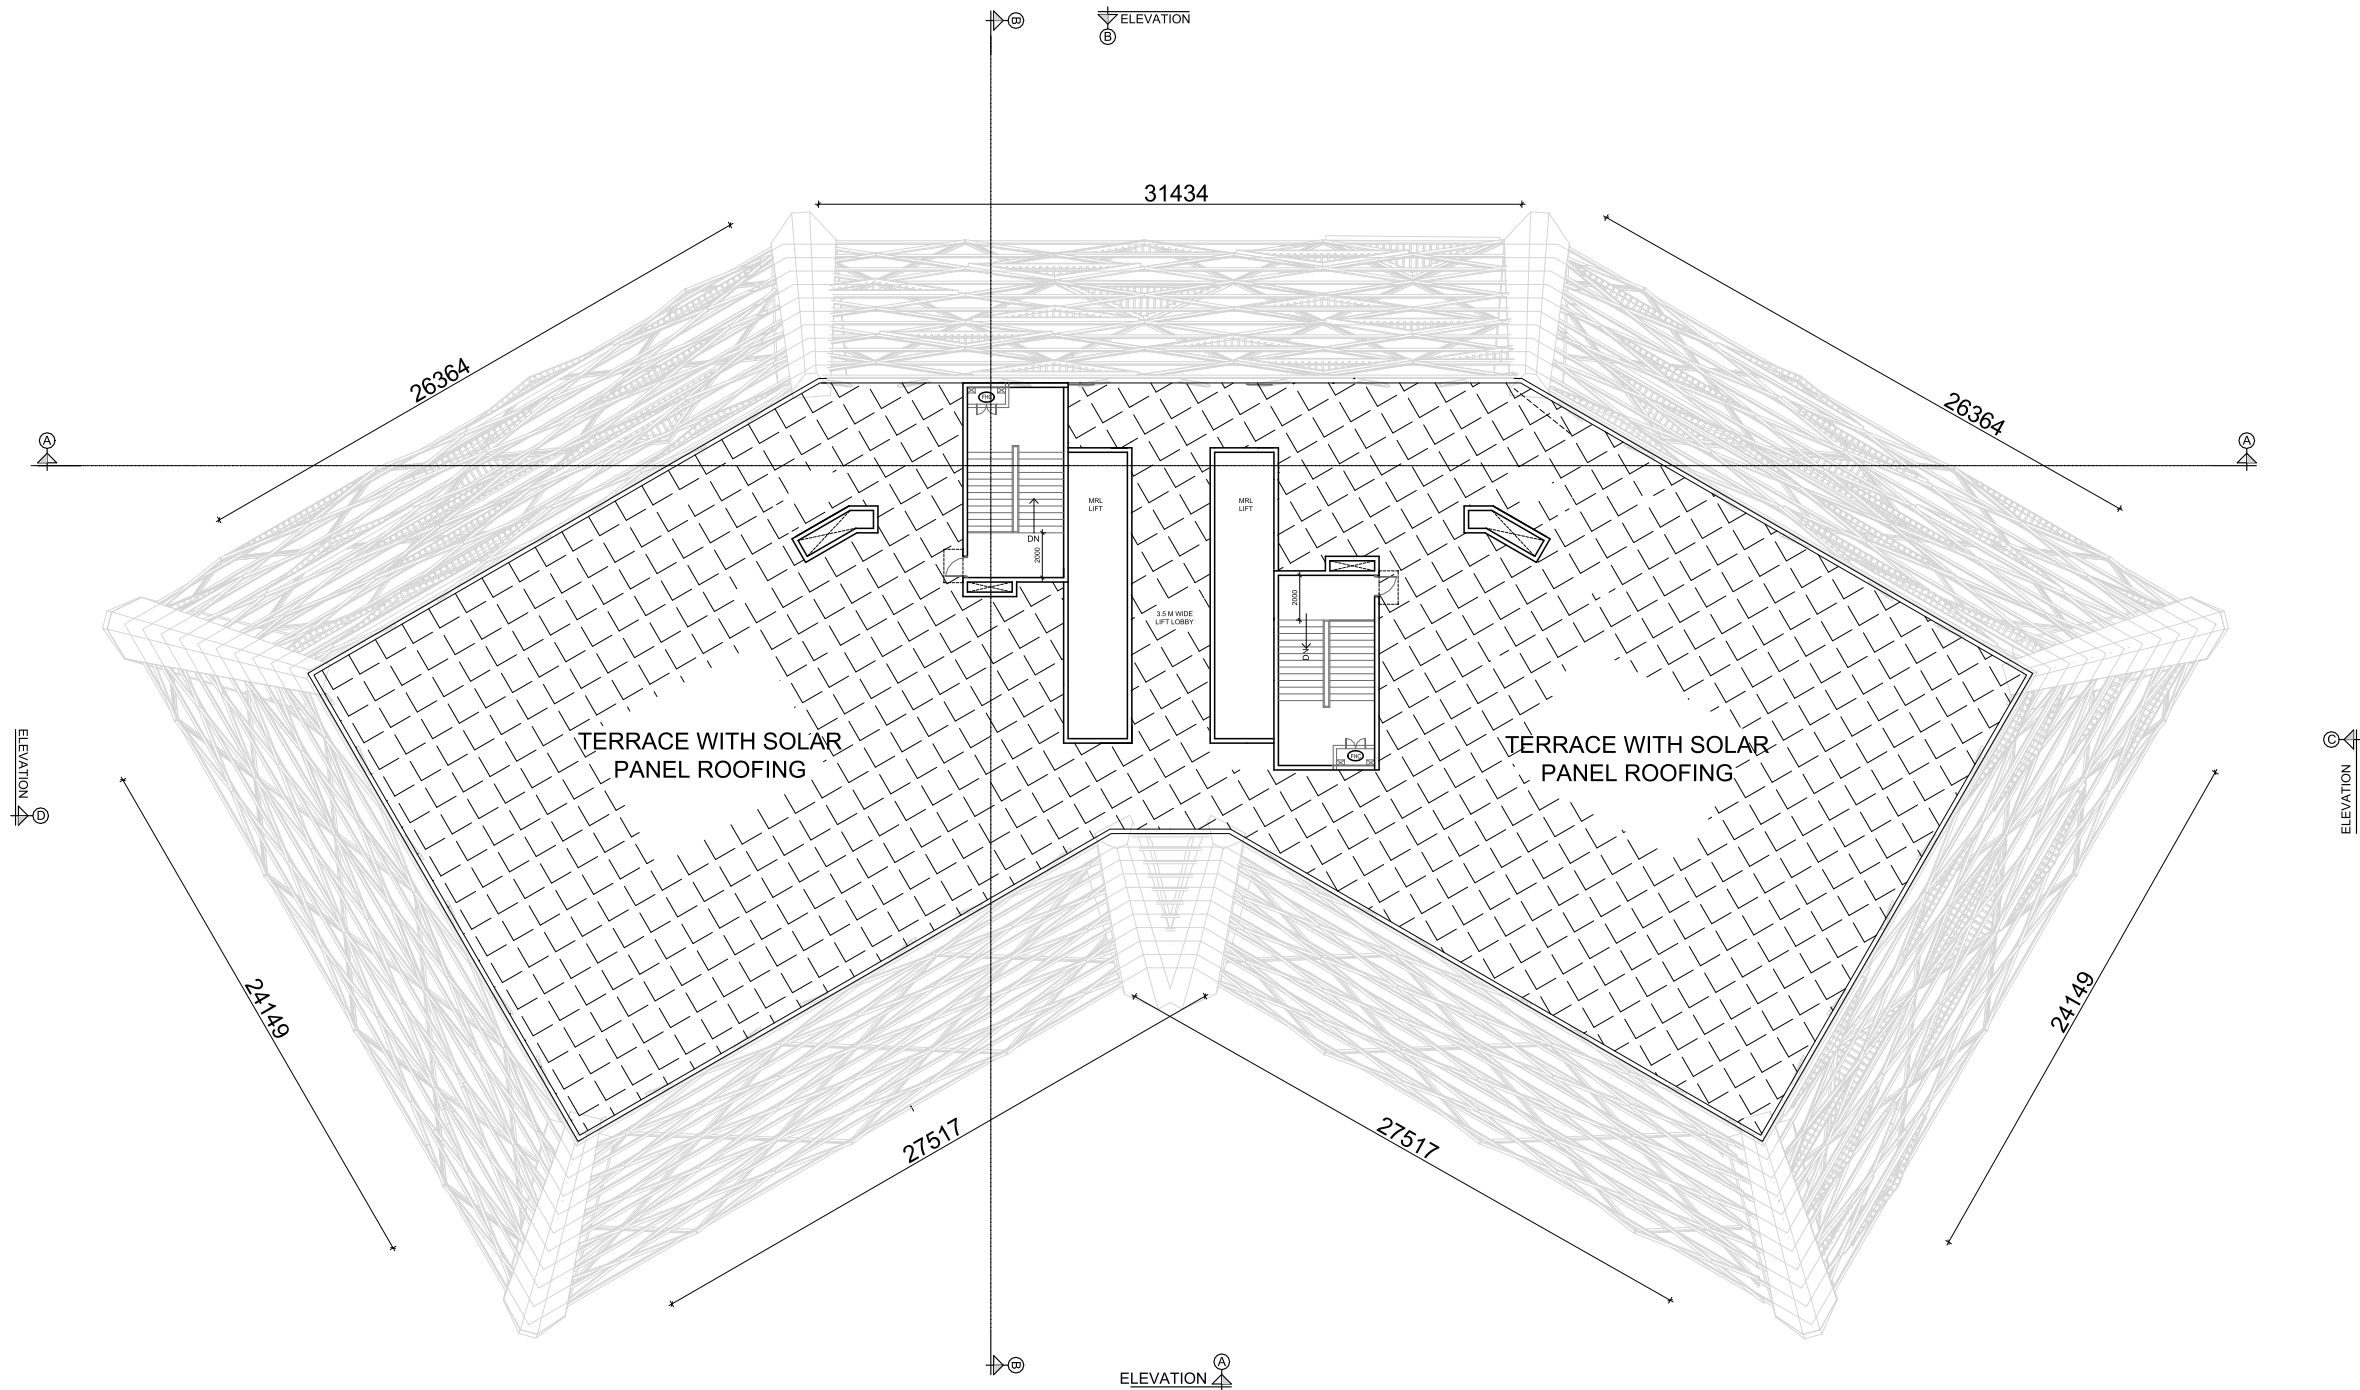

TERRACE FLOOR PLAN

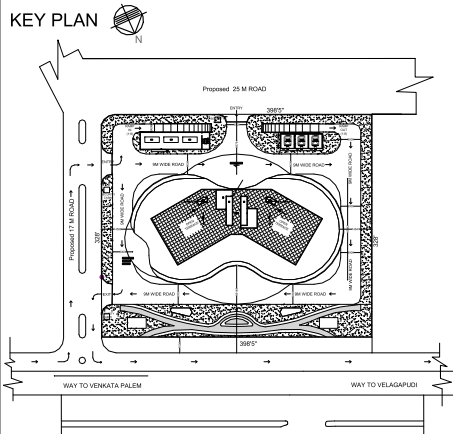

R00	ISSUED FOR CLIENT APPROVAL	02/09/2025
REVISION	DESCRIPTION	DATE

CLIENT : **SBI, LHO, AMARAVATI**

PROJECT : **2025155 - CONTRUCTION OF BUILDINGS FOR AMARAVATI LOCAL HEAD OFFICE AND OTHER OUTFITS AT AMARAVATI, ANDHRA PRADESH**

SCALE		
ISSUED DATE	20/09/2025	
REV. DATE		
DRAWN BY	Ar.RAJALAKSHMI	
CKD. BY	Ar.RANJITH	
APPROVED BY	Ar.ENIYAVAN	

DRAWING NO : 2025155VARISBII AMR - 18

DRAWING TITLE : **TERRACE FLOOR PLAN**



RDX ARCHITECTS & CONSULTANTS
Architecture |Engineering | PMC
Landscape|Interior design
NO:B-8,3rd Floor kala flats,44th street,
4th Avenue,Ashok nagar, Chennai-83
E-Mail:architects@rdxgroup.in
Ph.: 9600092009