


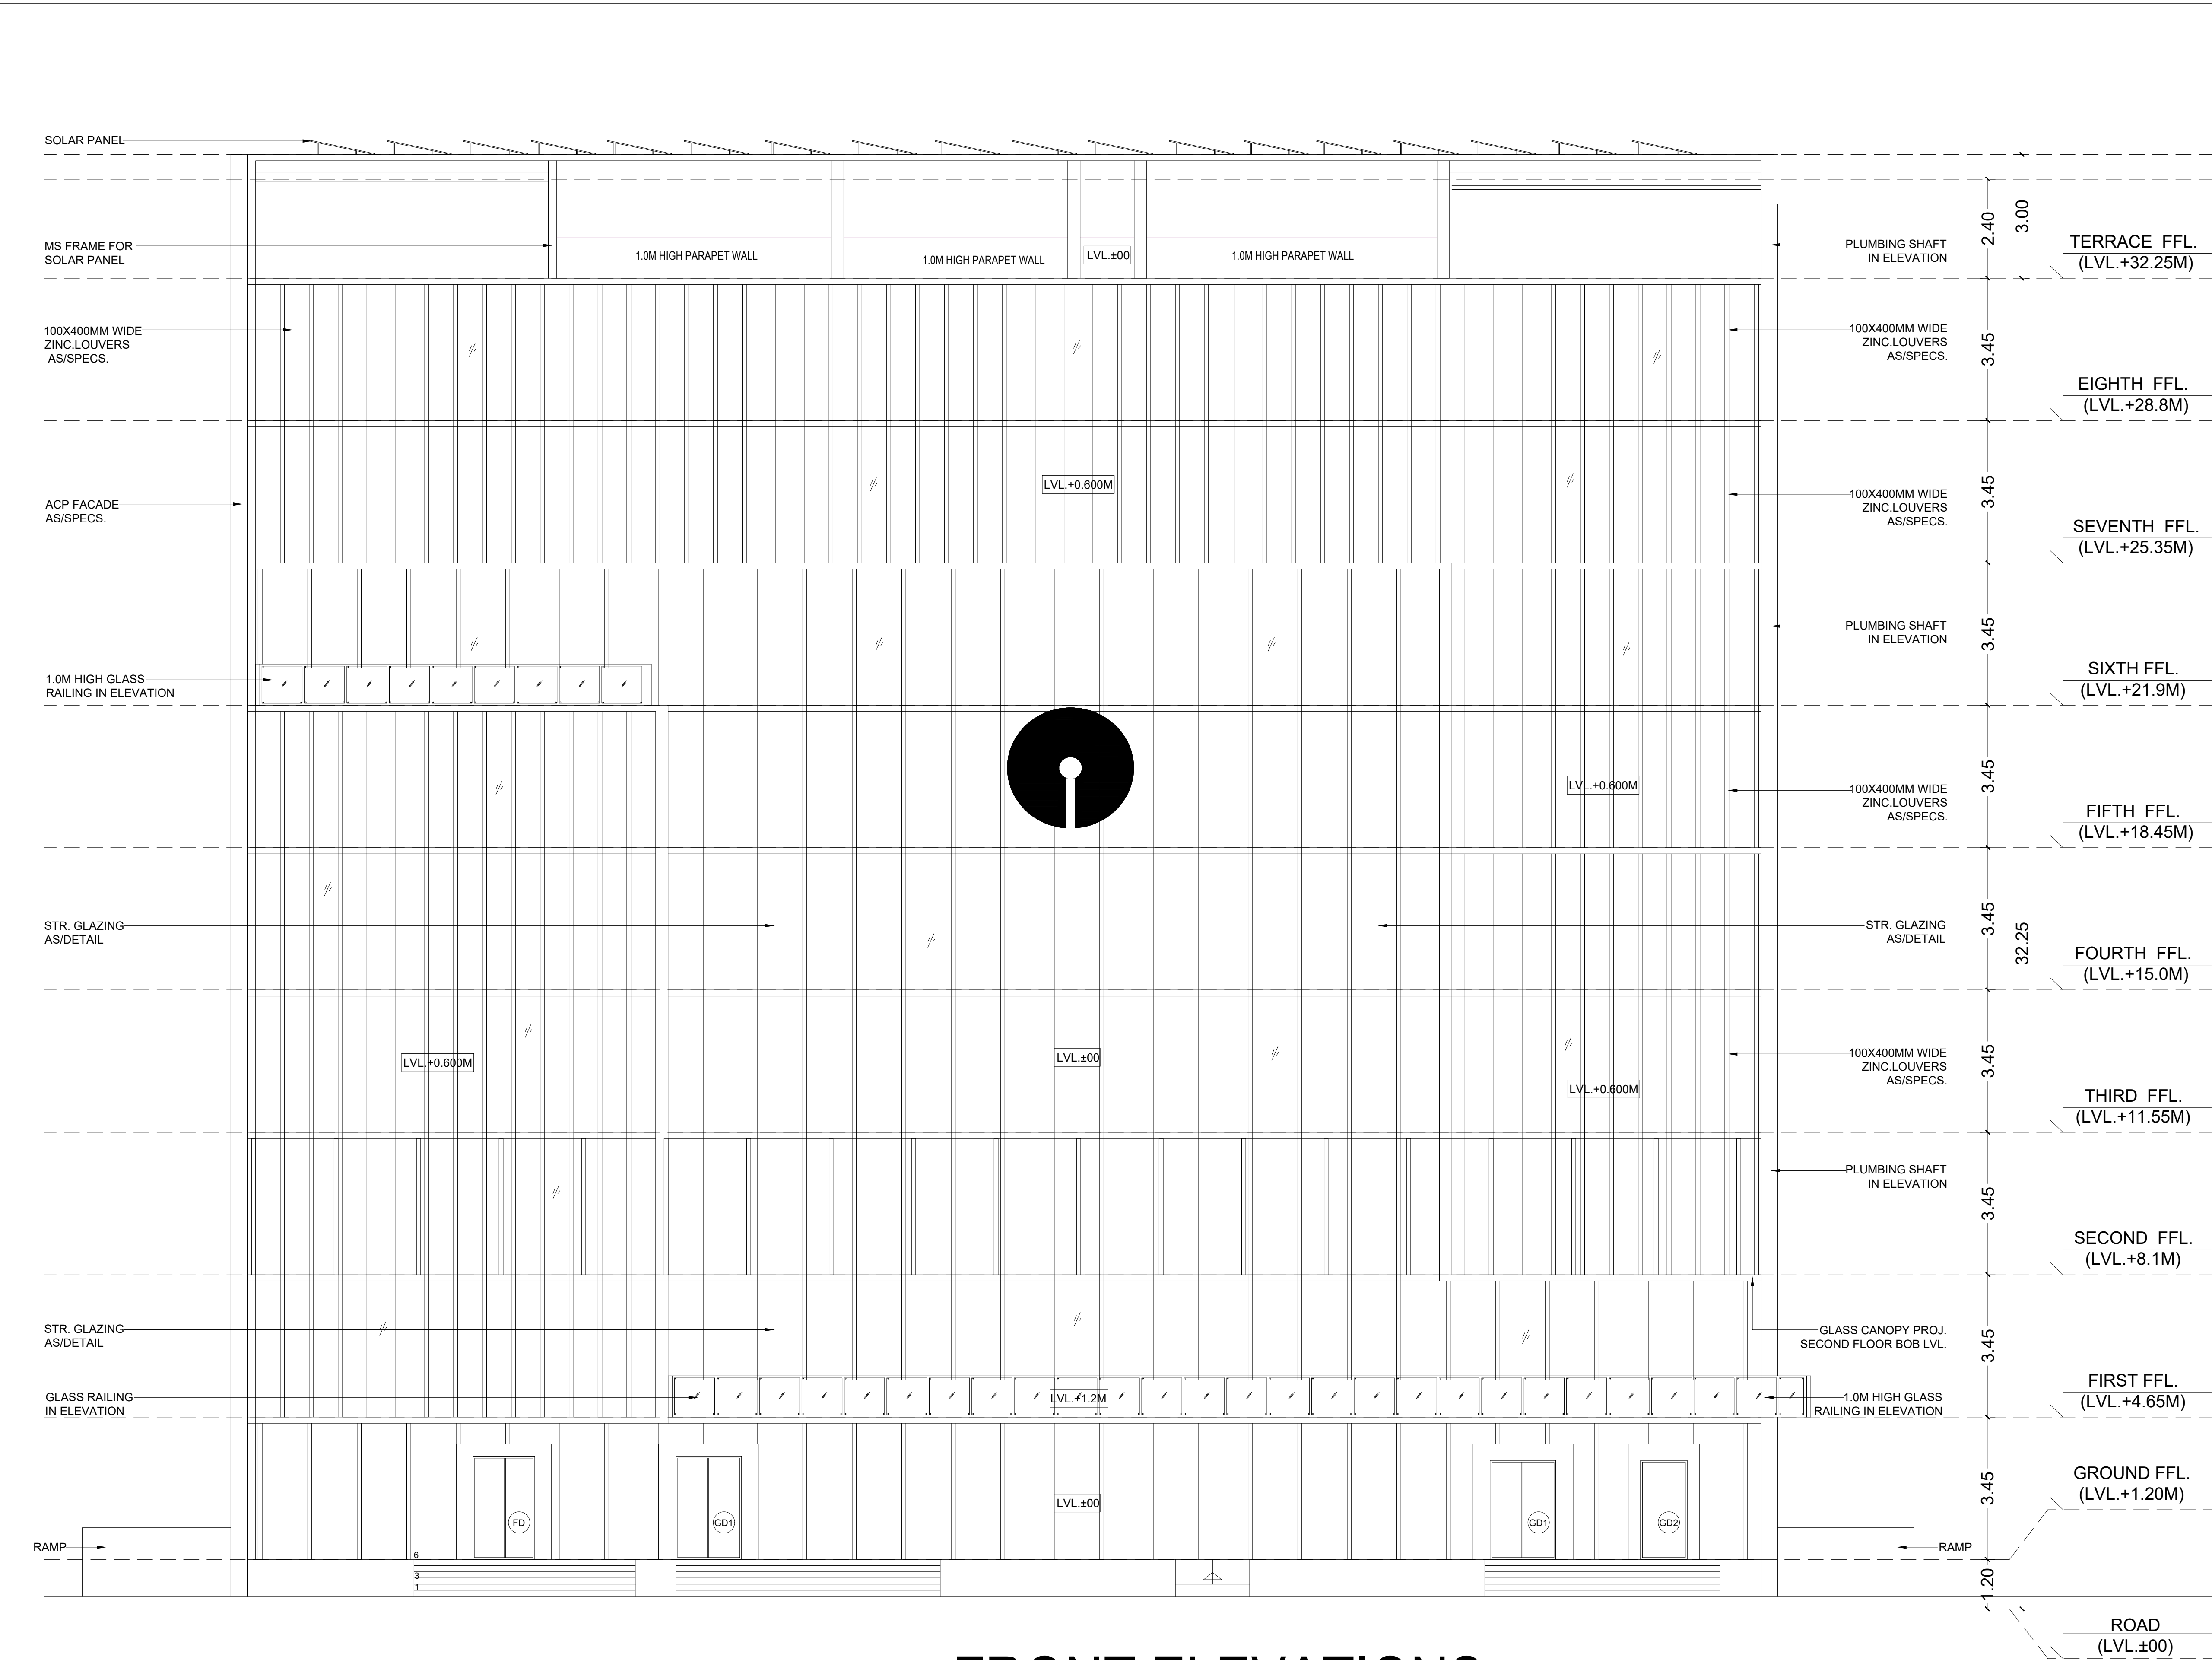

FRONT ELEVATIONS

Key Plan :

- Notes :
1. THIS DRAWING AND DESIGN IS THE PROPERTY OF THE DESIGNERS. NO PORTION MAY BE USED OR REPRODUCED WITHOUT THEIR WRITTEN PERMISSION.
 2. THIS DRAWING IS TO BE READ IN CONJUNCTION WITH THE DESIGNERS SPECIFICATIONS AND CONDITIONS OF CONTRACT.
 3. ALL DIMENSIONS ARE TO BE READ NOT SCALED.
 4. ALL INDICATED LEVELS ARE FINISHED LEVELS UNLESS NOTED OTHERWISE.
 5. ALL OUTER DIMENSIONS IN METER & INTERNAL DIMENSIONS IN MM.

LEGEND	
	WATER PROOF EXTERNAL PAINT AS/ SPECS.
	WATER PROOF EXTERNAL PAINT AS/ SPECS.
	GRC JALI FOR SHAFT COVERING AS/ SPECS.
	ACP FACADE AS/ SPECS.
	100X400MM WIDE ZINC LOUVERS AS/SPECS.



PROJECT TITLE
PROPOSED CONSTRUCTION OF MULTI STOREY BUILDING FOR SBI BANK AT KALYANPUR NEAR CIRCUIT HOUSE,DEOGARH

CLIENT :-
 STATE BANK OF INDIA PATNA

ARCHITECT:-
 D K & ASSOCIATES (ARCHITECTS & INTERIOR DESIGNERS)
A-385, DEFENCE COLONY, NEW DELHI - 110024.
Tel: 91-11-2633331/2/918 E-mail: dpo200@gmail.com

DRAWING STAGE:-
TENDER DRAWING

DRAWING TITLE:-
FRONT ELEVATION

SCALE	ARCH./ENGR.:	DATE	REV.
A1 SHEET:- A2 SHEET:- A3 SHEET:-	DRAWN: ANSHU CHECKED: GAURAV	24-03-2025 APPROVED	
DRAWING NO. DKA/SBI/TD/ELE.-01			



Key Plan :

Notes :

1. THIS DRAWING AND DESIGN IS THE PROPERTY OF THE DESIGNERS. NO PORTION MAY BE USED OR REPRODUCED WITHOUT THEIR WRITTEN PERMISSION.
2. THIS DRAWING IS TO BE READ IN CONJUNCTION WITH THE DESIGNERS SPECIFICATIONS AND CONDITIONS OF CONTRACT.
3. ALL DIMENSIONS ARE TO BE READ NOT SCALED.
4. ALL INDICATED LEVELS ARE FINISHED LEVELS UNLESS NOTED OTHERWISE.
5. ALL OUTER DIMENSIONS IN METER & INTERNAL DIMENSIONS IN MM.

LEGEND

	WATER PROOF EXTERNAL PAINT AS/ SPECS.
	WATER PROOF EXTERNAL PAINT AS/ SPECS.
	GRC JALI FOR SHAFT COVERING AS/ SPECS.
	ACP FACADE AS/ SPECS.
	100X400MM WIDE ZINC LOUVERS AS/SPECS.



PROJECT TITLE
PROPOSED CONSTRUCTION OF MULTI STOREY BUILDING FOR SBI BANK AT KALYANPUR NEAR CIRCUIT HOUSE, DEOGARH


CLIENT :-
 STATE BANK OF INDIA PATNA

ARCHITECT:-
 D K & ASSOCIATES (ARCHITECTS & INTERIOR DESIGNERS)
A-385, DEFENCE COLONY, NEW DELHI - 110024.
Tel: 91-11-26333312/918 E-mail: dkc000@gmail.com

DRAWING STAGE:-
TENDER DRAWING

DRAWING TITLE:-
RIGHT SIDE ELEVATION

SCALE A1 SHEET:- A2 SHEET:- A3 SHEET:-	ARCH./ENGR.: DRAWN: ANSHU CHECKED: GAURAV	DATE 24-03-2025 APPROVED	REV.
DRAWING NO. DKA/SBI/TD/ELE.-02			

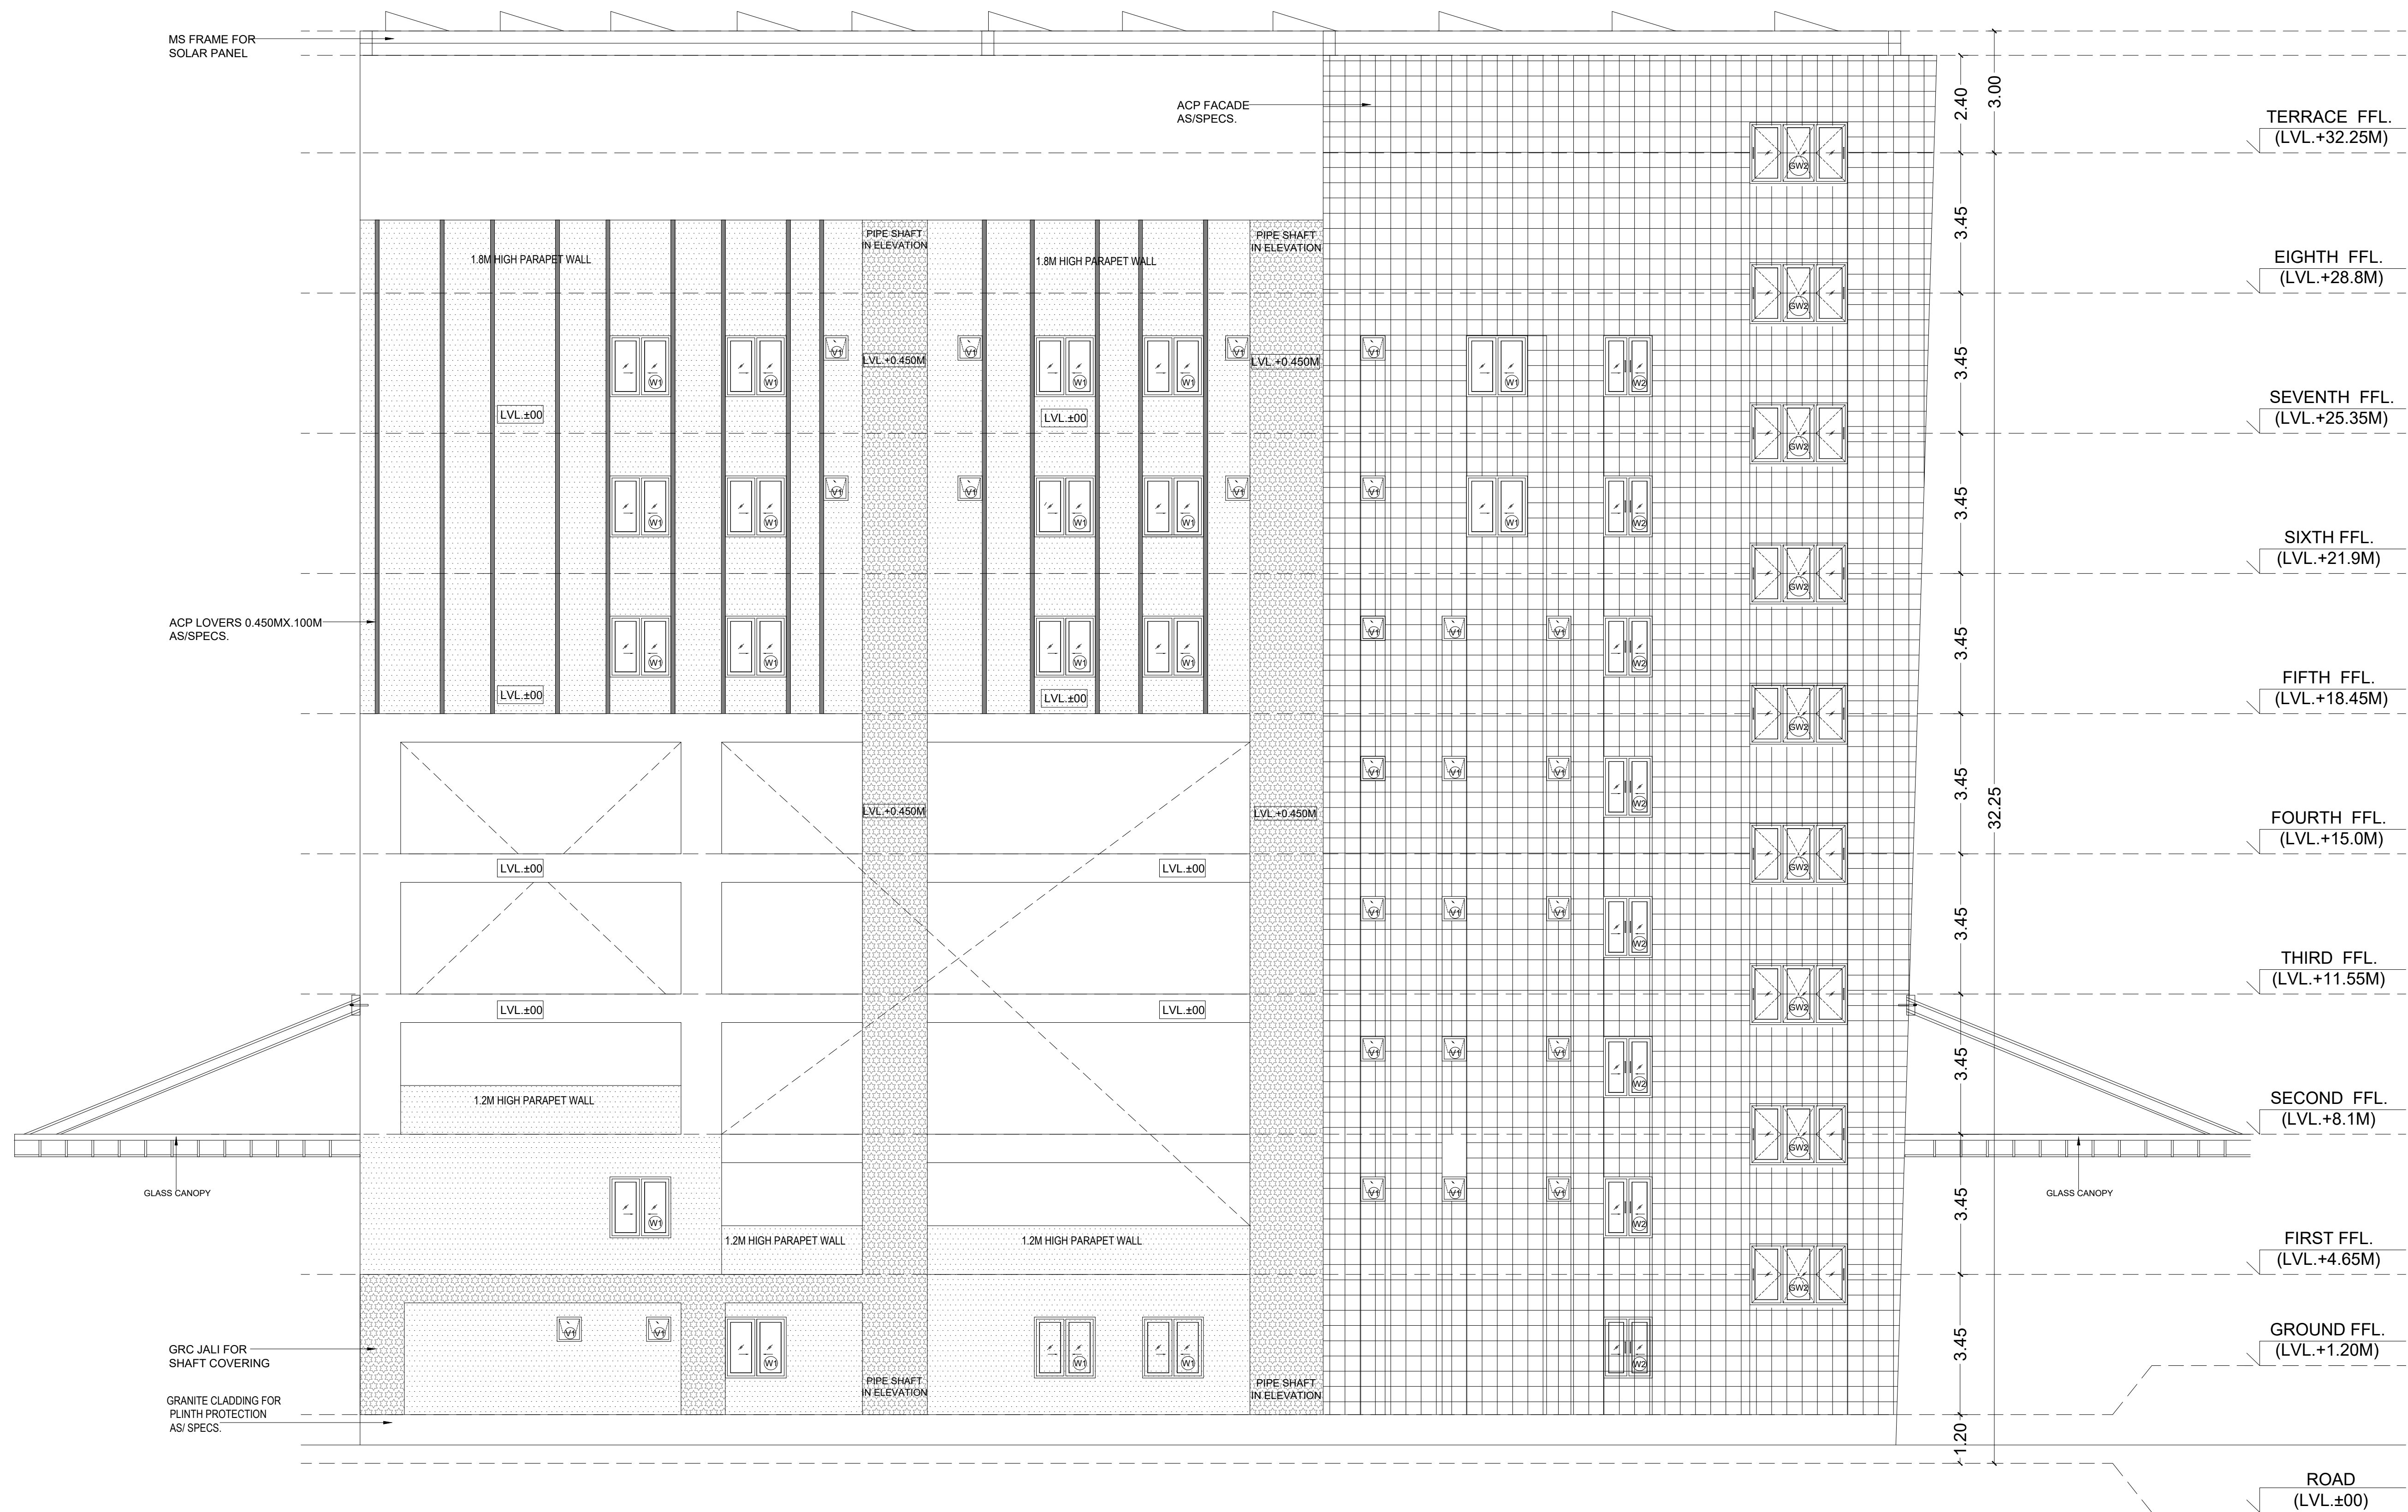

LEFT ELEVATION

Key Plan :

Notes :

1. THIS DRAWING AND DESIGN IS THE PROPERTY OF THE DESIGNERS. NO PORTION MAY BE USED OR REPRODUCED WITHOUT THEIR WRITTEN PERMISSION.
2. THIS DRAWING IS TO BE READ IN CONJUNCTION WITH THE DESIGNERS SPECIFICATIONS AND CONDITIONS OF CONTRACT.
3. ALL DIMENSIONS ARE TO BE READ NOT SCALED.
4. ALL INDICATED LEVELS ARE FINISHED LEVELS UNLESS NOTED OTHERWISE.
5. ALL OUTER DIMENSIONS IN METER & INTERNAL DIMENSIONS IN MM.

LEGEND

	WATER PROOF EXTERNAL PAINT AS/ SPECS.
	WATER PROOF EXTERNAL PAINT AS/ SPECS.
	GRC JALI FOR SHAFT COVERING AS/ SPECS.
	ACP FACADE AS/ SPECS.
	100X400MM WIDE ZINC LOUVERS AS/SPECS.



PROJECT TITLE
PROPOSED CONSTRUCTION OF MULTI STOREY BUILDING FOR SBI BANK AT KALYANPUR NEAR CIRCUIT HOUSE,DEOGARH

CLIENT :-
 STATE BANK OF INDIA PATNA

ARCHITECT:-
 D K & ASSOCIATES (ARCHITECTS & INTERIOR DESIGNERS)
A-385, DEFENCE COLONY, NEW DELHI - 110024.
Tel: 91-11-26333312/918 E-mail: dka200@gmail.com

DRAWING STAGE:-
TENDER DRAWING

DRAWING TITLE:-
LEFT SIDE ELEVATION

SCALE	ARCH./ENGR.:	DATE	REV.
A1 SHEET:- A2 SHEET:- A3 SHEET:-	DRAWN ANSHU CHECKED GAURAV	24-03-2025 APPROVED	
DRAWING NO. DKA/SBI/TD/ELE.-04			