


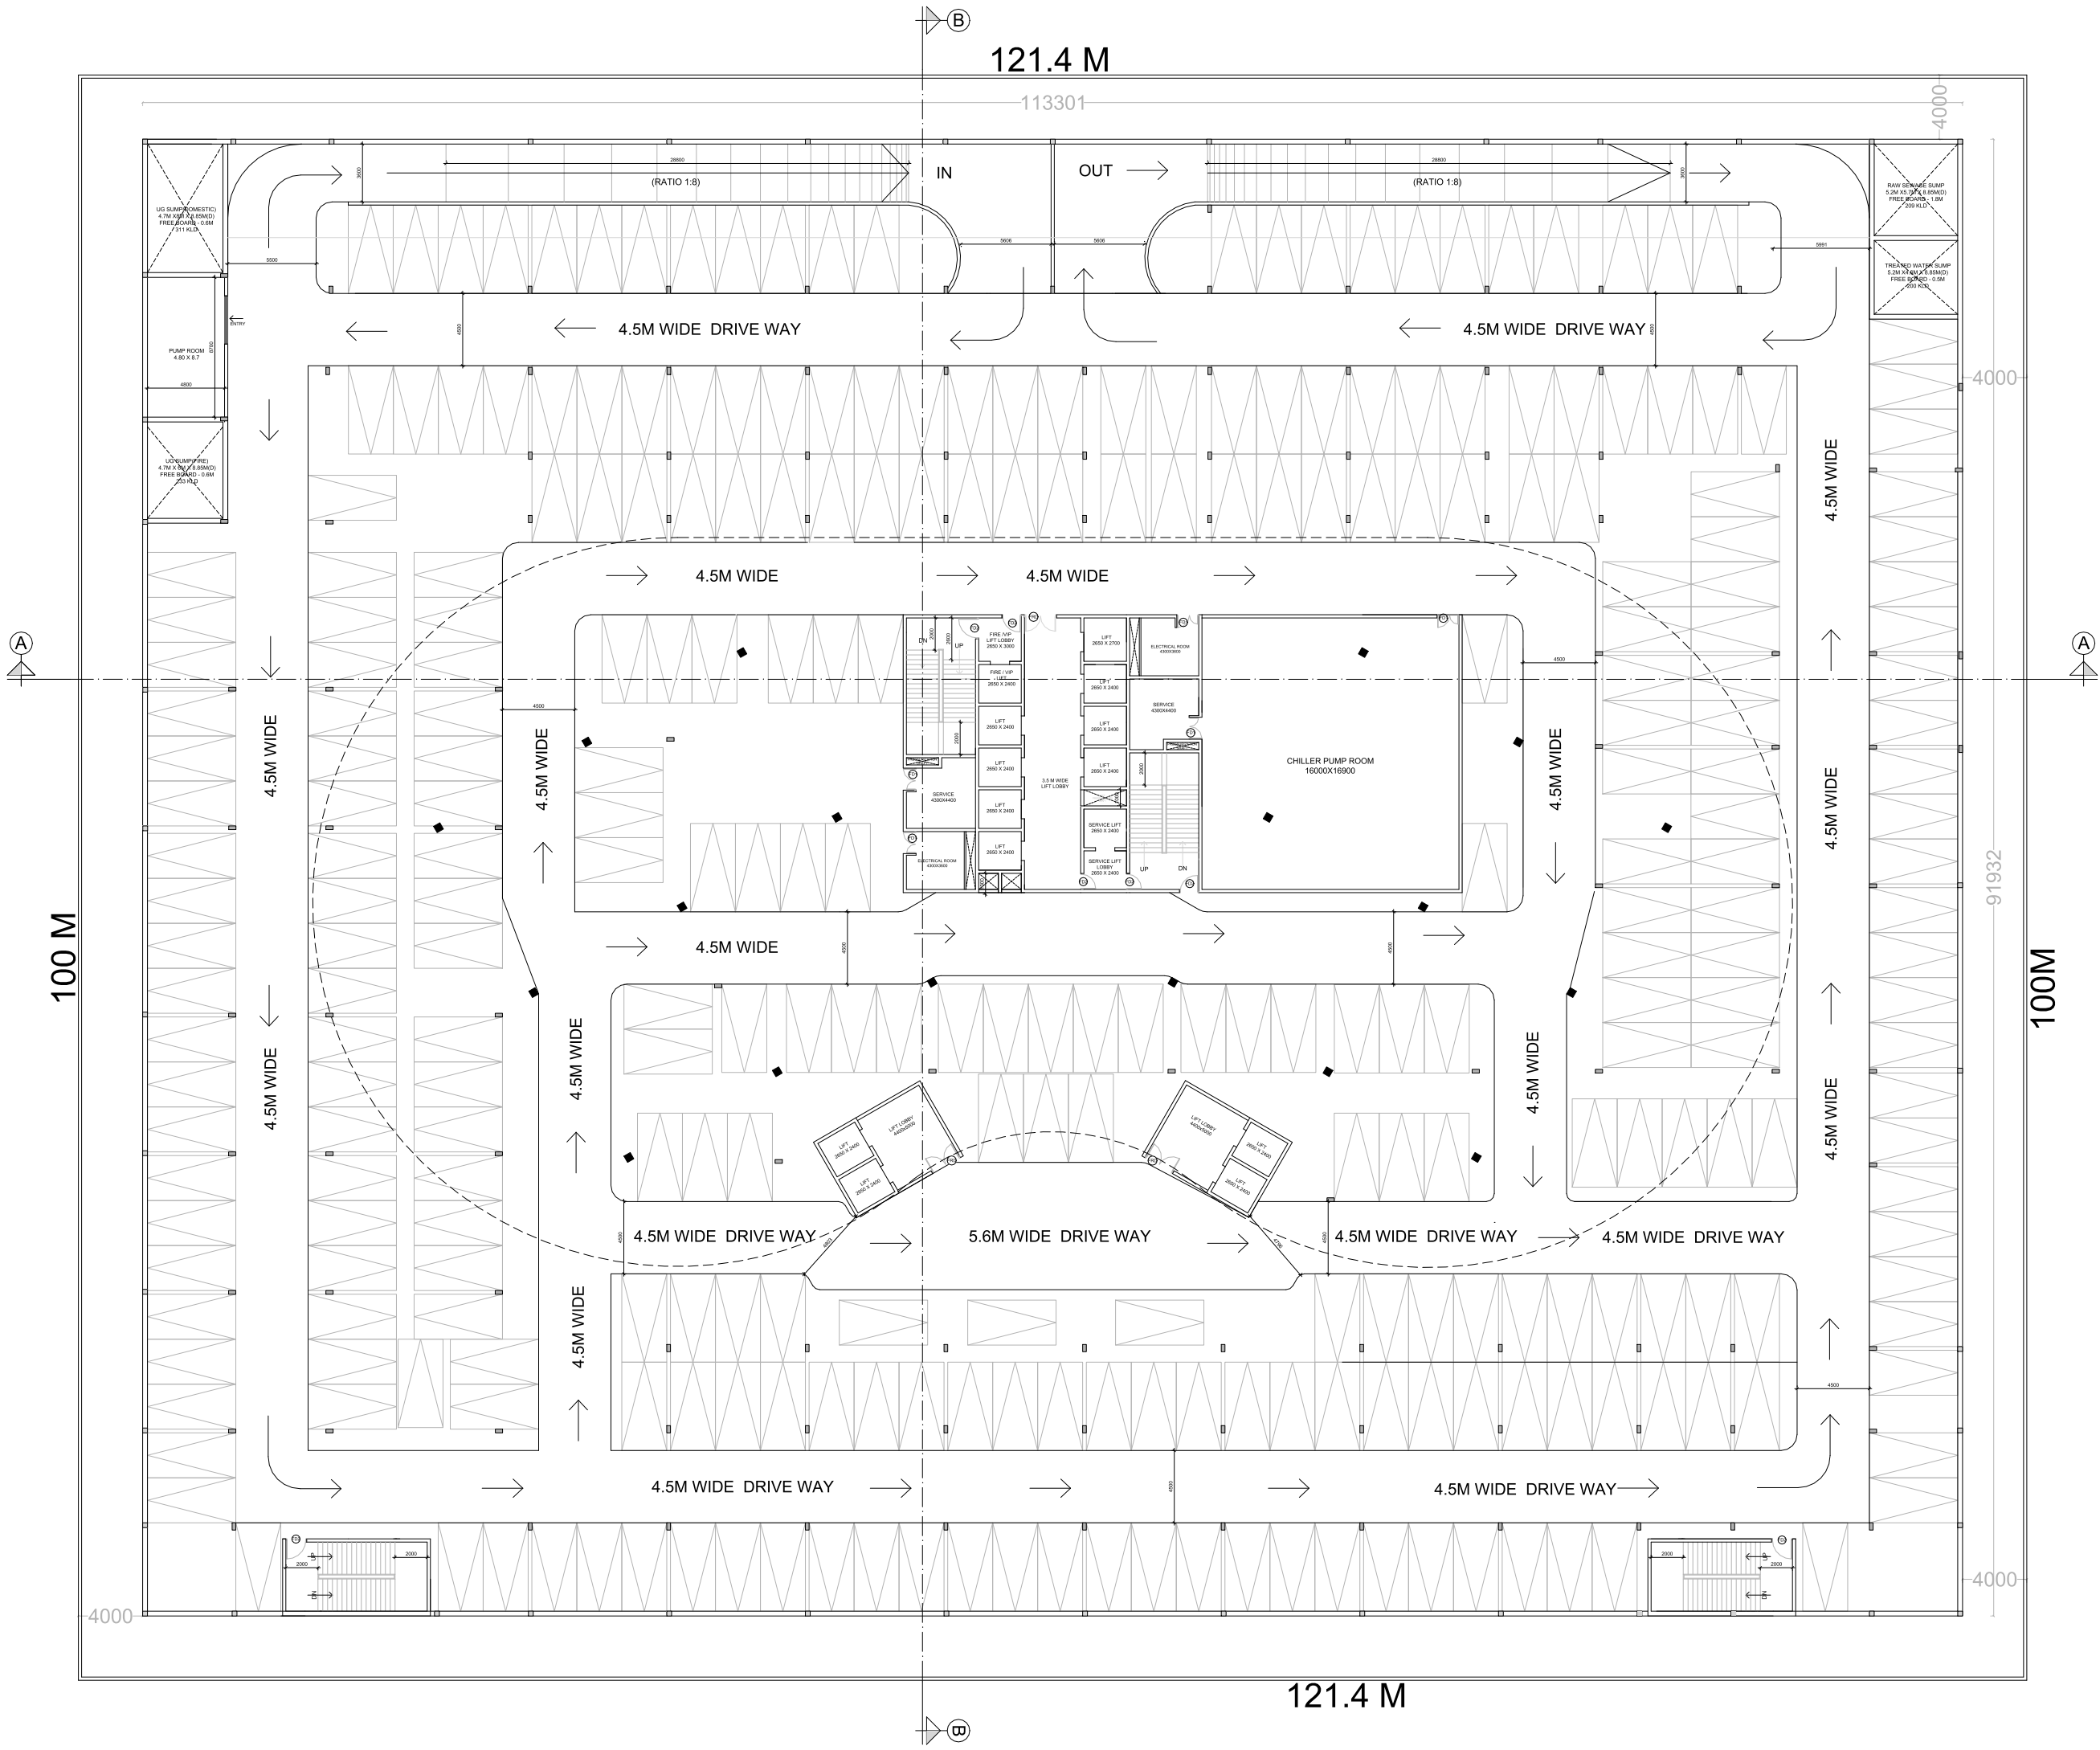

BASEMENT AREA IN SQ.M.:
BASEMENT 1 - 10415.80
BASEMENT 2 - 10415.80

TOTAL BASEMENT AREA - 20831.60

CAR REQUIRED IN NOS.:
FOR G+14 - 742

CAR PROVIDED IN NOS.:
BASEMENT 1 - 299
BASEMENT 2 -NORMAL - 135
STACK (158*2) - 316
BASEMENT 2 PARKING - 451
TOTAL PROVIDED - 750

NORMAL PARKING — 
STACKABLE PARKING — 

R00	ISSUED FOR CLIENT APPROVAL	02/09/2025
REVISION	DESCRIPTION	DATE

CLIENT : **SBI, LHO, AMARAVATI**

PROJECT :
2025155 - CONTRUCTION OF BUILDINGS FOR AMARAVATI LOCAL HEAD OFFICE AND OTHER OUTFITS AT AMARAVATI, ANDHRA PRADESH

SHEET SIZE/SCALE	A3	
ISSUED DATE	28/11/2025	
REV. DATE		
DRAWN BY	Ar.RAJALAKSHMI	
CKD. BY	Ar.RANJITH	
APPROVED BY	Ar.ENIYAVAN	


DRAWING NO : 2025155VARISBIAMR-02

DRAWING TITLE : 1 ST BASEMENT FLOOR PLAN

R.δx
Manifesting a better tomorrow

RDX ARCHITECTS & CONSULTANTS
Architecture |Engineering | PMC
Landscape|Interior design

NO:B-8,3rd Floor kala flats,44th street,
4th Avenue,Ashok nagar, Chennai-83
E-Mail:architects@rdxgroup.in
Ph.: 9600092009

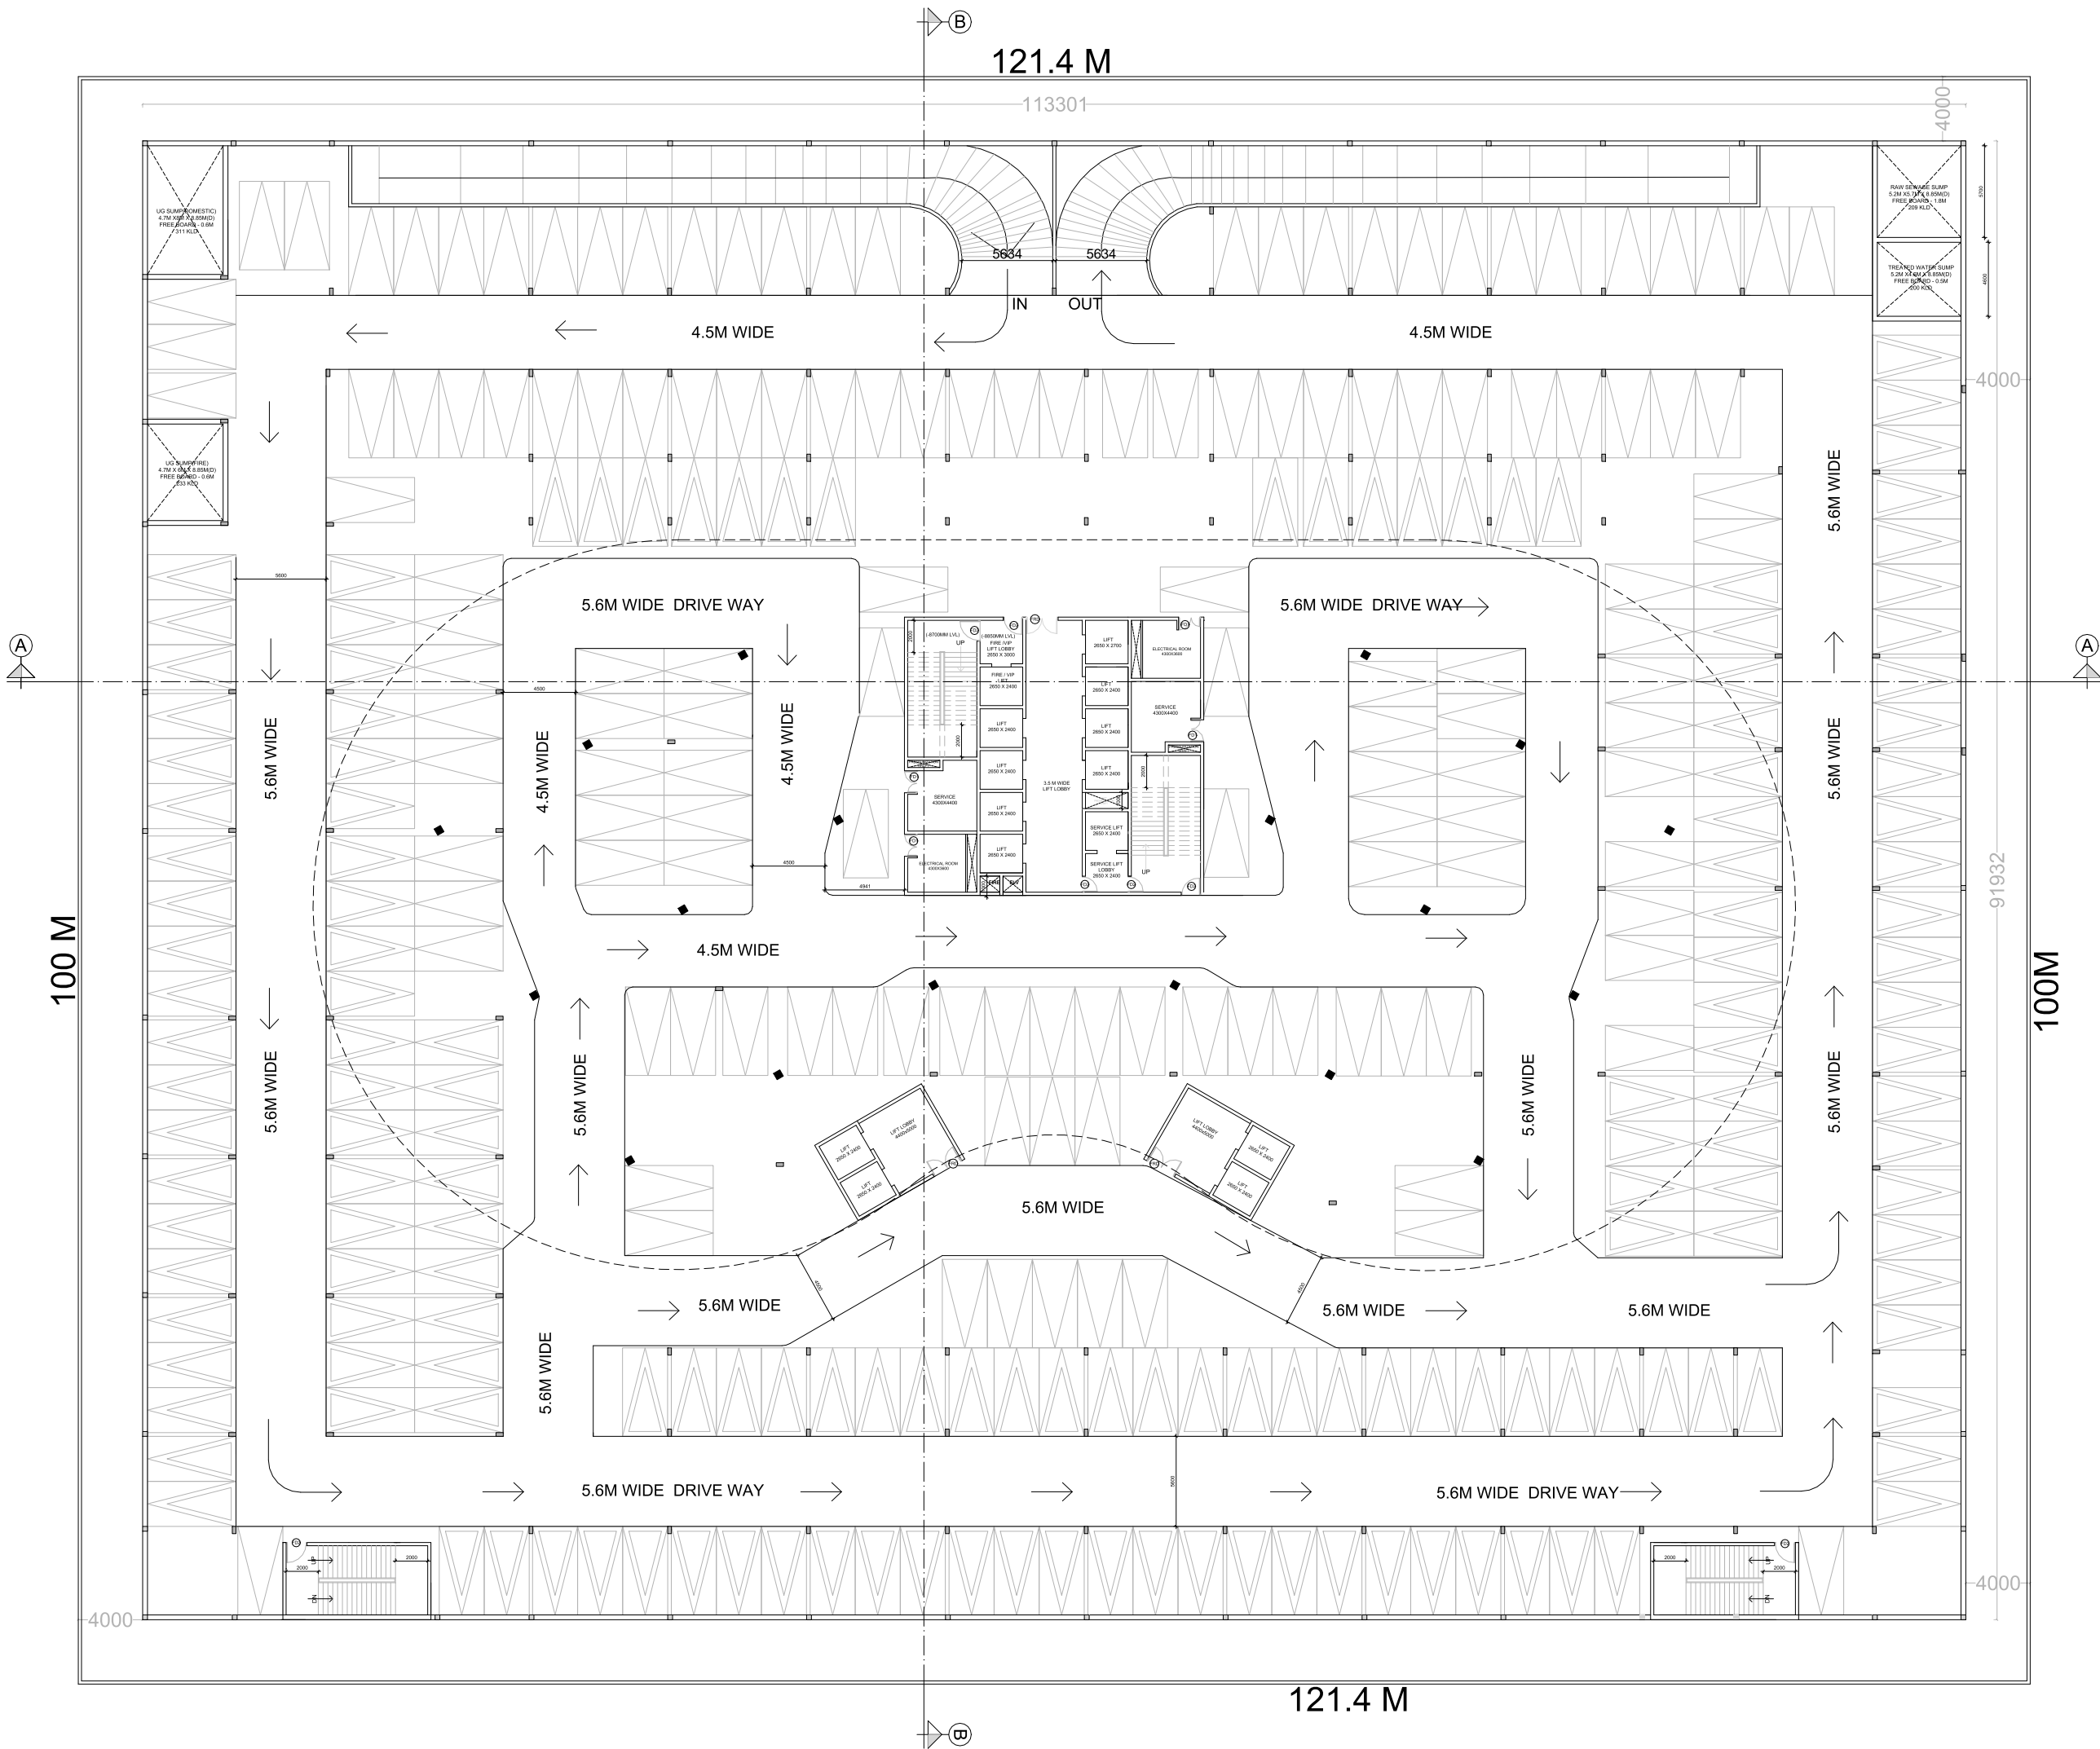

BASEMENT AREA IN SQ.M.:
BASEMENT 1 - 10415.80
BASEMENT 2 - 10415.80

TOTAL BASEMENT AREA - 20831.60

CAR REQUIRED IN NOS.:
FOR G+14 - 742

CAR PROVIDED IN NOS.:
BASEMENT 1 - 299
BASEMENT 2 -NORMAL - 135
STACK (158*2) - 316
BASEMENT 2 PARKING - 451
TOTAL PROVIDED - 750

NORMAL PARKING —

STACKABLE PARKING —

R00	ISSUED FOR CLIENT APPROVAL	02/09/2025
-----	----------------------------	------------

REVISION	DESCRIPTION	DATE
----------	-------------	------

CLIENT : **SBI, LHO, AMARAVATI**

PROJECT :
2025155 - CONSTRUCTION OF BUILDINGS FOR AMARAVATI LOCAL HEAD OFFICE AND OTHER OUTFITS AT AMARAVATI, ANDHRA PRADESH

SHEET SIZE/SCALE	A3
ISSUED DATE	28/11/2025
REV. DATE	
DRAWN BY	Ar.RAJALAKSHMI
CKD. BY	Ar.RANJITH
APPROVED BY	Ar.ENIYAVAN

DRAWING NO : 2025155/ARISBI/AMR-03

DRAWING TITLE : 2 ND BASEMENT FLOOR PLAN

R.δx
Manifesting a better tomorrow

RDX ARCHITECTS & CONSULTANTS
Architecture |Engineering | PMC
Landscape|Interior design

NO:B-8,3rd Floor kala flats,44th street,
4th Avenue,Ashok nagar, Chennai-83
E-Mail:architects@rdxgroup.in
Ph.: 9600092009