


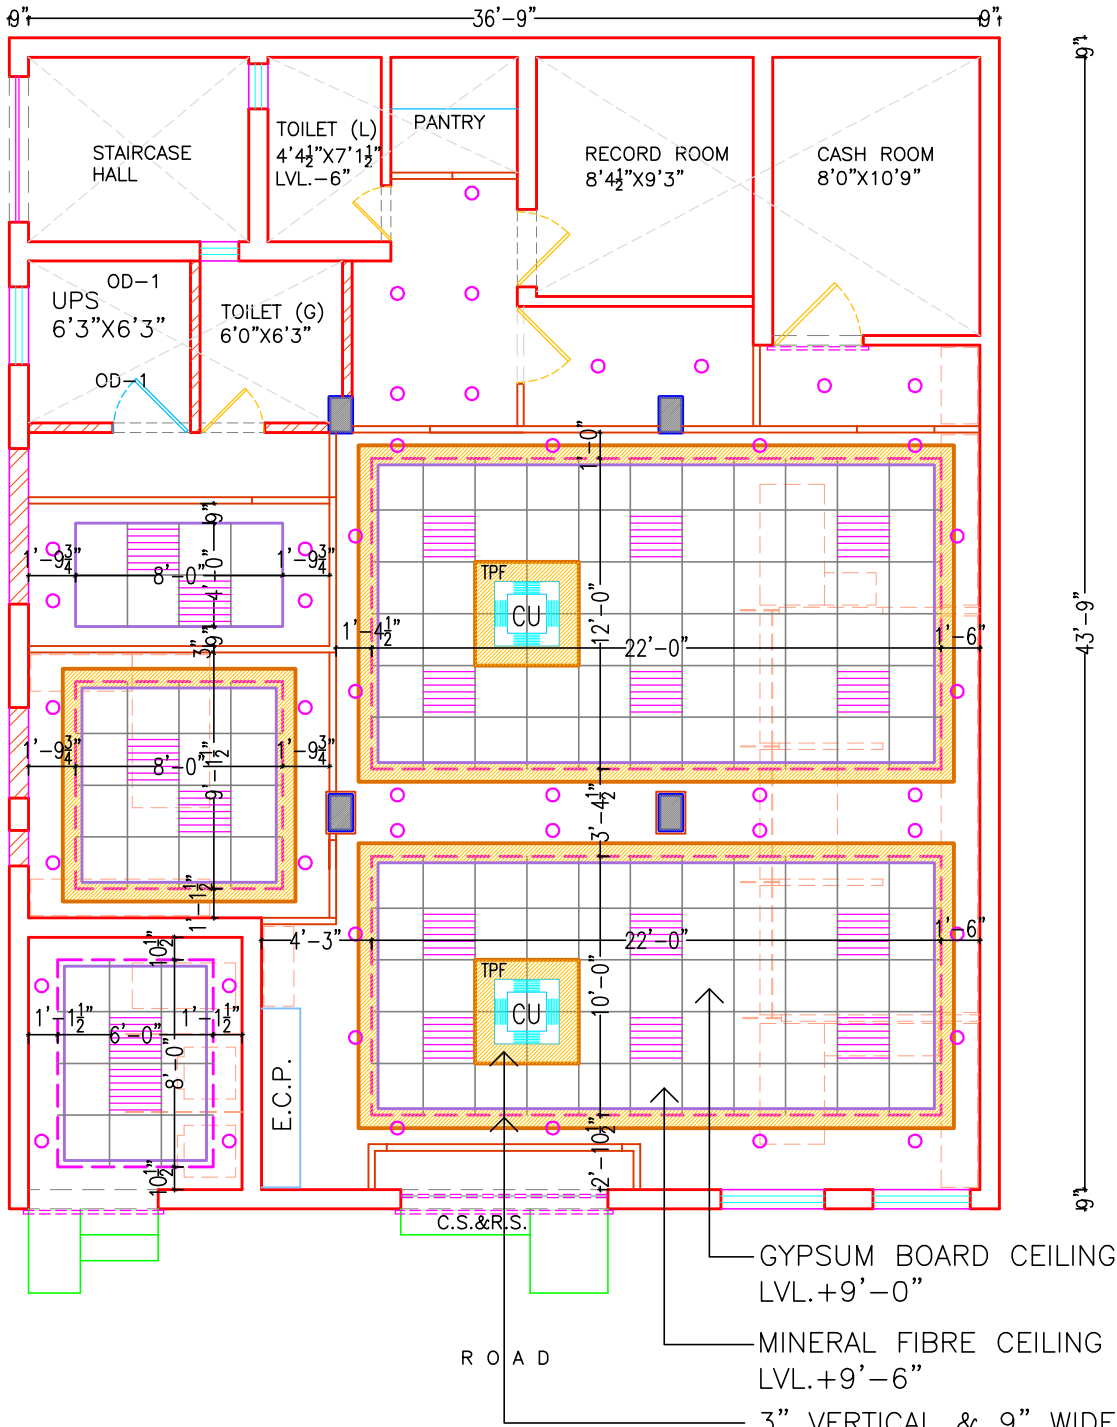

LAYOUT PLAN - G.F.

PROPOSED INTERIORS / RENOVATION OF STATE BANK OF INDIA, A B.O. SARANGPUR, CHANDIGARH, UT.

- NOTE—
1. NO CEILING/ FALSE CEILING SHALL BE PROVIDED IN TOILETS, PANTRY, SAFE ROOM, UPS ROOM, RECORD ROOM, CURRENCY CHEST & STATIONERY ROOM SHOULD BE AS PER DRG.
 2. CEILING/ FALSE CEILING SHALL BE PROVIDED IN BANKING HALL OR PUBLIC AREA ONLY.
 3. MINERAL FIBRE CEILING—SHOULD BE PROVIDED WHERE EVER SPECIFIED.
 4. =====
PARTITION / FURNITURE LAYOUT BELOW
 5. CLEAR HEIGHT AS PER SITE FROM FINISH FLOOR TO BOTTOM OF SLAB
 7. ROUND LIGHT—15W/5W
 8. SQUARE LIGHT—600MM X 600MM
 9. AIRCONDITIONED (C.U.)
 10. GRID TILE — ARMSTRONG 600MM X600MM X16 MM PRIMA SAND SUPREME, RH 99.

REV.	DESCRIPTION	DATE
TITLE: LAYOUT PLAN—REFLECTED CEILING PLAN & CEILING LIGHTING		
SCALE	1"=8'-0"	
DATE	14/07/2025	
JOB NO.	SBI-SP-CHD/01	
DRG. NO.	WD-04	
CREATIVE CONCEPTS		
ARCHITECTS, PLANNERS, INT. DESIGNERS		
BOOTH NO - 32, SECTOR - 25		
PANCHKULA- 134116.		
PH. 09815788192 (M)		