

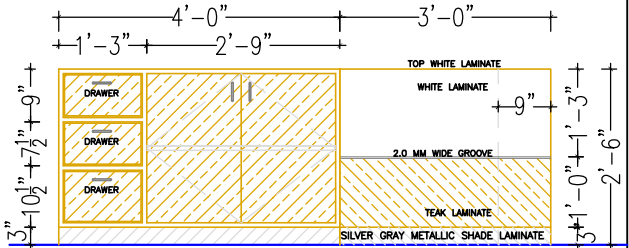
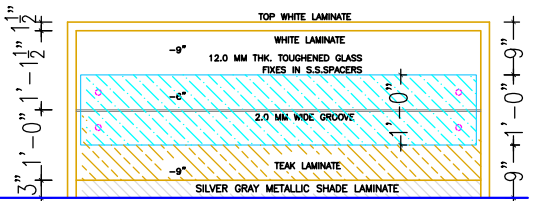
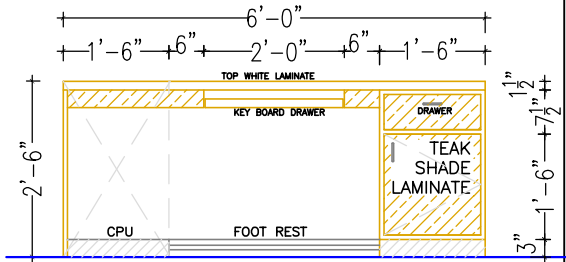
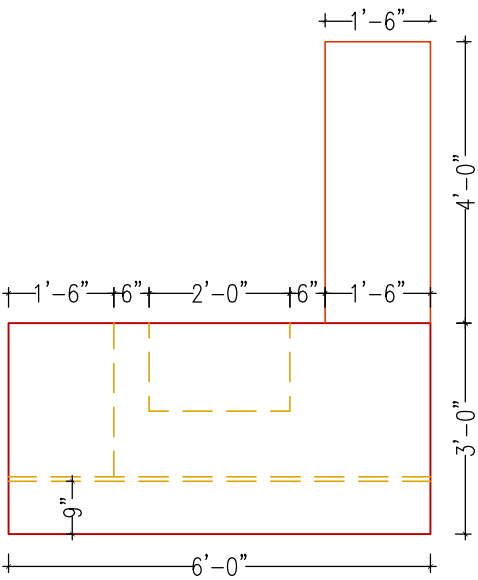


PROPOSED INTERIOR
/ RENOVATION OF
STATE BANK OF INDIA
AT B.O. SARANGPUR,
CHANDIGARH, UT.

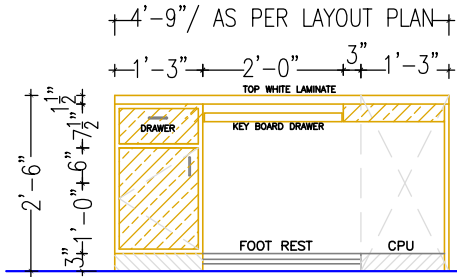



FRONT ELEVATION

SIDE ELEVATION

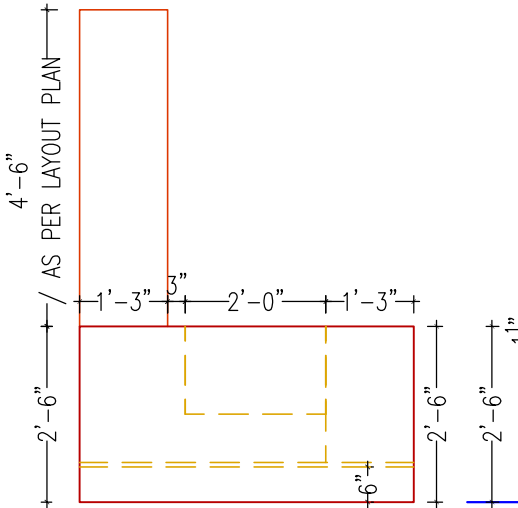



PLAN - O.T. TABLE

REAR ELEVATION

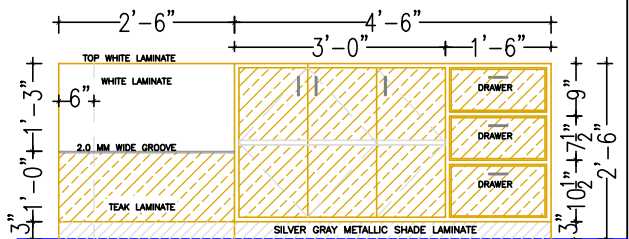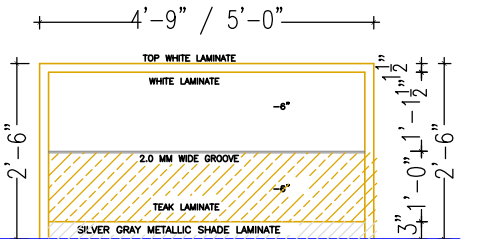

FRONT ELEVATION

SIDE ELEVATION

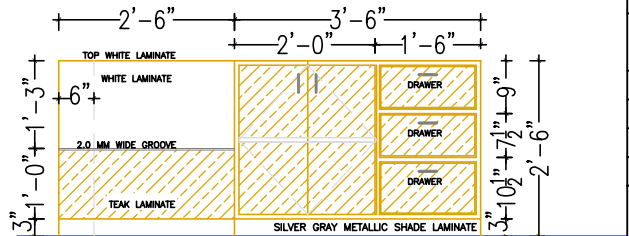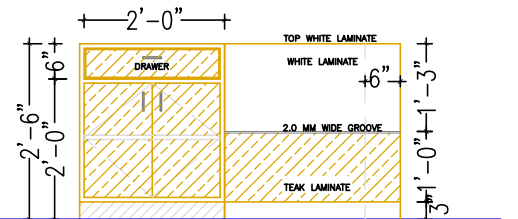

FRONT ELEVATION
(WITH 2'0" WIDE SIDE CREDENZA)

SIDE ELEVATION
(WITH 3'6" WIDE SIDE CREDENZA)

NOTE -

1. BACK PANNELLING OF S.W.O COUNTERS—WHITE LAMINATE.
2. POSITION OF SIDE CREDENZA AS PER LAYOUT PLAN

REV.	DESCRIPTION	DATE
TITLE	DETAIL OF COUNTERS & TABLES	
SCALE	1"=8'-0"	
DATE	14/07/2025	
JOB NO.	SBI-SP-CHD/01	
DRG. NO.	WD-08	
CREATIVE CONCEPTS		
ARCHITECTS, PLANNERS, INT. DESIGNERS		
RESI.C.O. - 1350, SECTOR - 25		
PANCHKULA- 134116.		
PH. 09815788192 (M)		