


**Construction of Office Building for Amaravati Local Head Office
and Other Outfits at Amaravati, Andhra Pradesh in EPC Mode.**
PART F - TENDER DRAWINGS

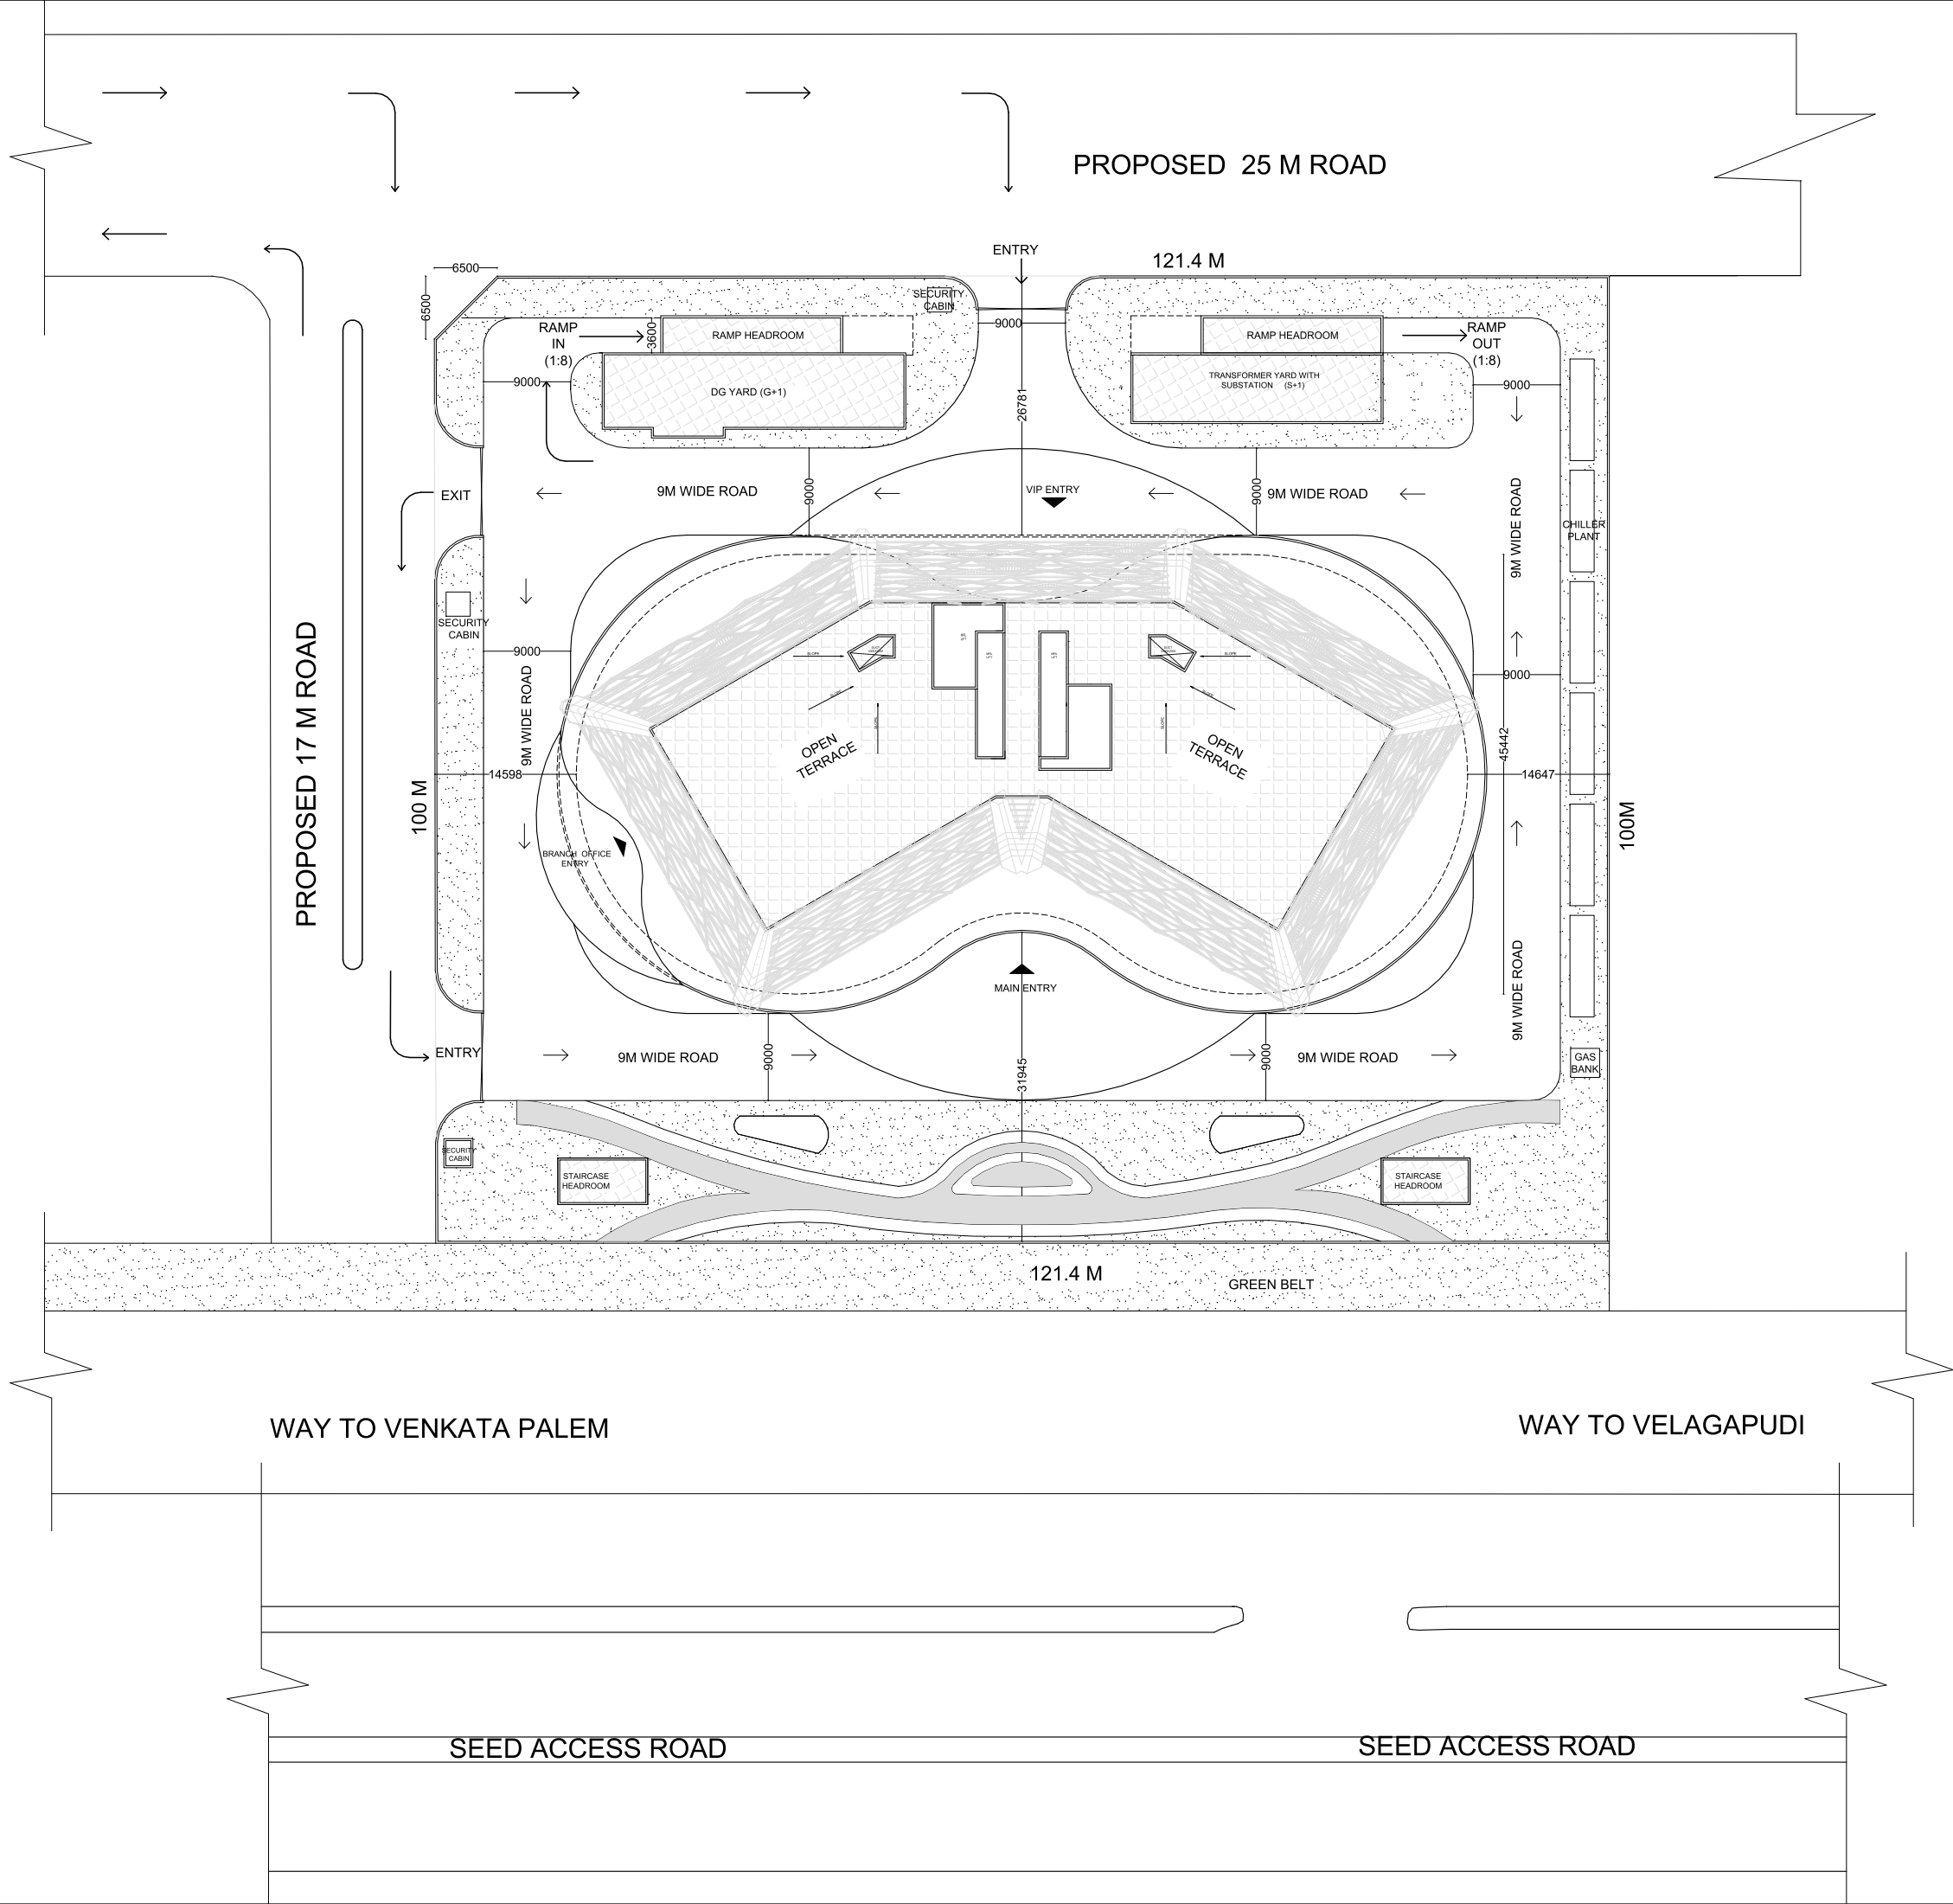

R00	ISSUED FOR CLIENT APPROVAL	02/09/2025
REVISION	DESCRIPTION	DATE

CLIENT : **SBI, LHO, AMARAVATI**

PROJECT : **2025155 - CONTRUCTION OF BUILDINGS FOR AMARAVATI LOCAL HEAD OFFICE AND OTHER OUTFITS AT AMARAVATI, ANDHRA PRADESH**

SCALE		
ISSUED DATE	13/09/2025	
REV. DATE		
DRAWN BY	Ar.RAJALAKSHMI	
CKD. BY	Ar.RANJITH	
APPROVED BY	Ar.ENIYAVAN	


DRAWING NO : 2025155VARISBIAMR-01

DRAWING TITLE : **SITE PLAN**

Manifesting a better tomorrow

RDX ARCHITECTS & CONSULTANTS
Architecture |Engineering | PMC
Landscape|Interior design

NO:B-8,3rd Floor kala flats,44th street,
4th Avenue,Ashok nagar, Chennai-83
E-Mail:architects@rdxgroup.in
Ph.: 9600092009

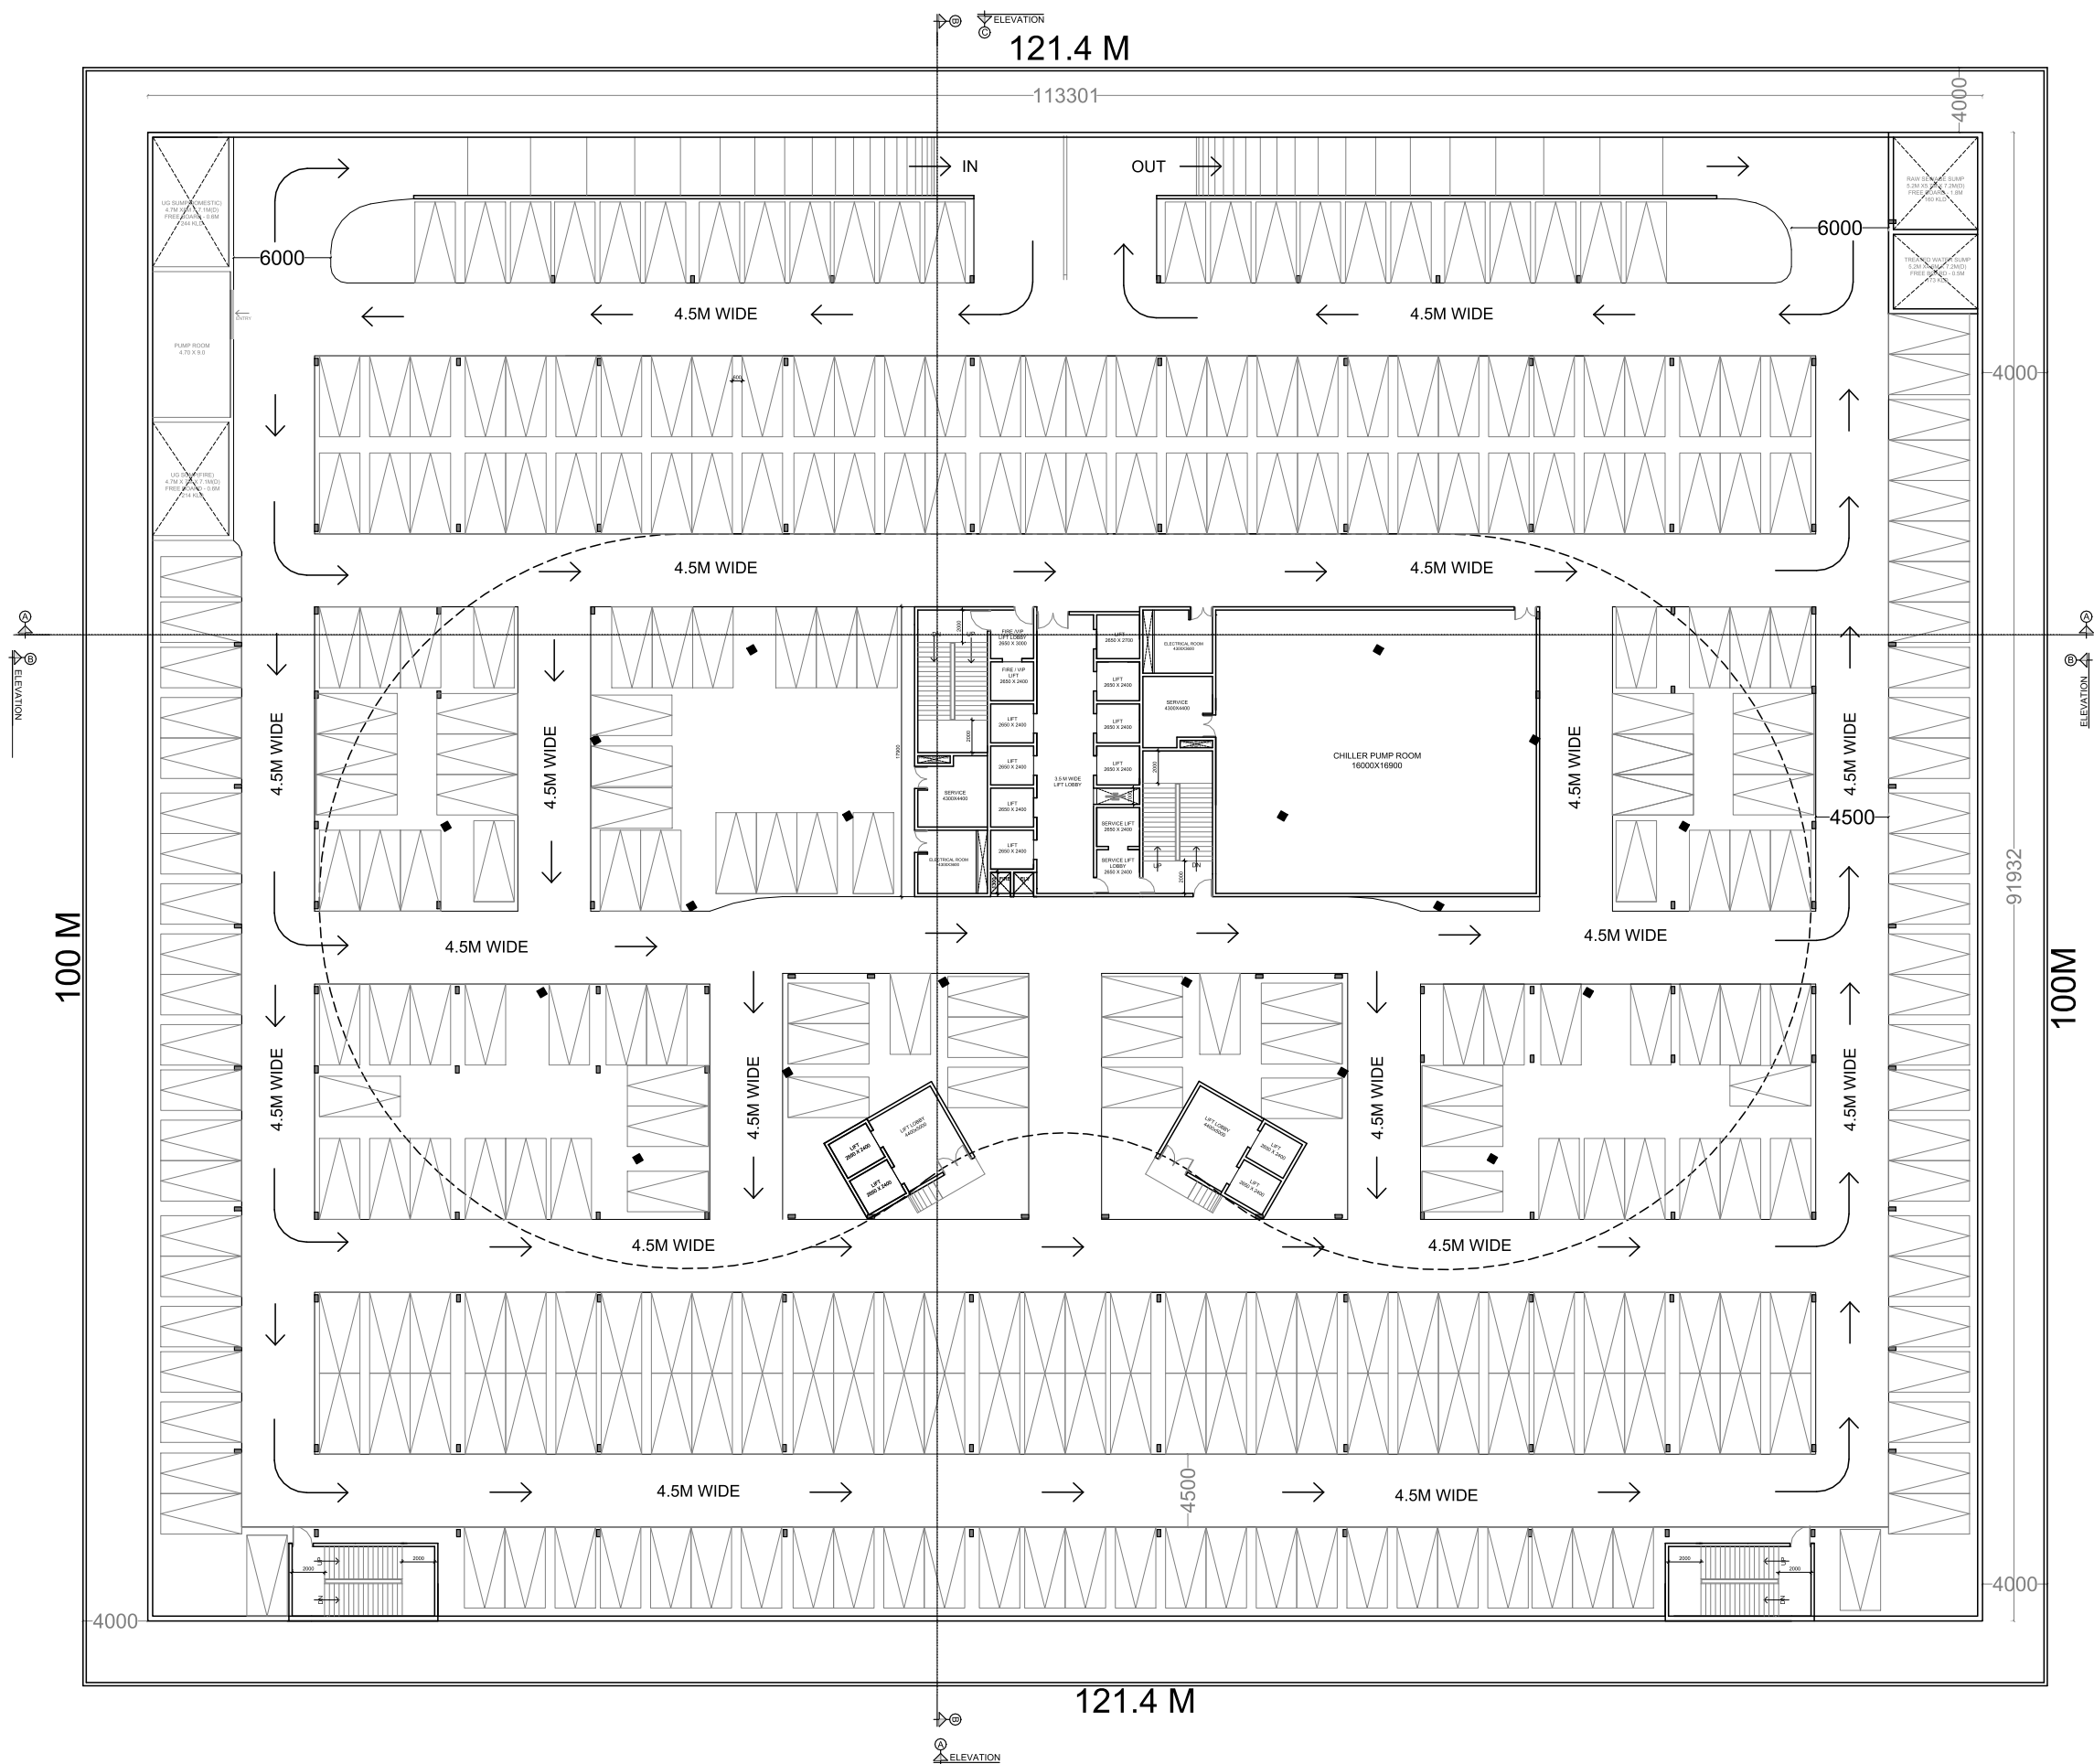

BASEMENT AREA IN SQ.M.:
BASEMENT 1 - 10415.80
BASEMENT 2 - 10415.80
BASEMENT 3 - 10415.80
TOTAL BASEMENT AREA - 31247.00

CAR REQUIRED IN NOS.:
FOR G+14 - 742
FOR FUTURE 5 FLOORS - 247
TOTAL REQUIRED - 989

CAR PROVIDED IN NOS.:
BASEMENT 1 - 320
BASEMENT 2 - 335
BASEMENT 3 - 348
TOTAL PROVIDED - 1003

R00	ISSUED FOR CLIENT APPROVAL	02/09/2025
REVISION	DESCRIPTION	DATE

CLIENT : **SBI, LHO, AMARAVATI**


PROJECT :
**2025155 - CONTRUCTION OF BUILDINGS FOR
AMARAVATI LOCAL HEAD OFFICE AND OTHER
OUTFITS AT AMARAVATI, ANDHRA PRADESH**

SCALE		
ISSUED DATE	13/09/2025	
REV. DATE		
DRAWN BY	Ar.RAJALAKSHMI	
CKD. BY	Ar.RANJITH	
APPROVED BY	Ar.ENIYAVAN	


DRAWING NO : 2025155VARISBI/AMR-02

DRAWING TITLE : **BASEMENT FLOOR PLAN
(BASEMENT 1 ,2 & 3)**

R.δx
Manifesting a better tomorrow
RDX ARCHITECTS & CONSULTANTS
Architecture |Engineering | PMC
Landscape|Interior design
NO:B-8,3rd Floor kala flats,44th street,
4th Avenue,Ashok nagar, Chennai-83
E-Mail:architects@rdxgroup.in
Ph.: 9600092009

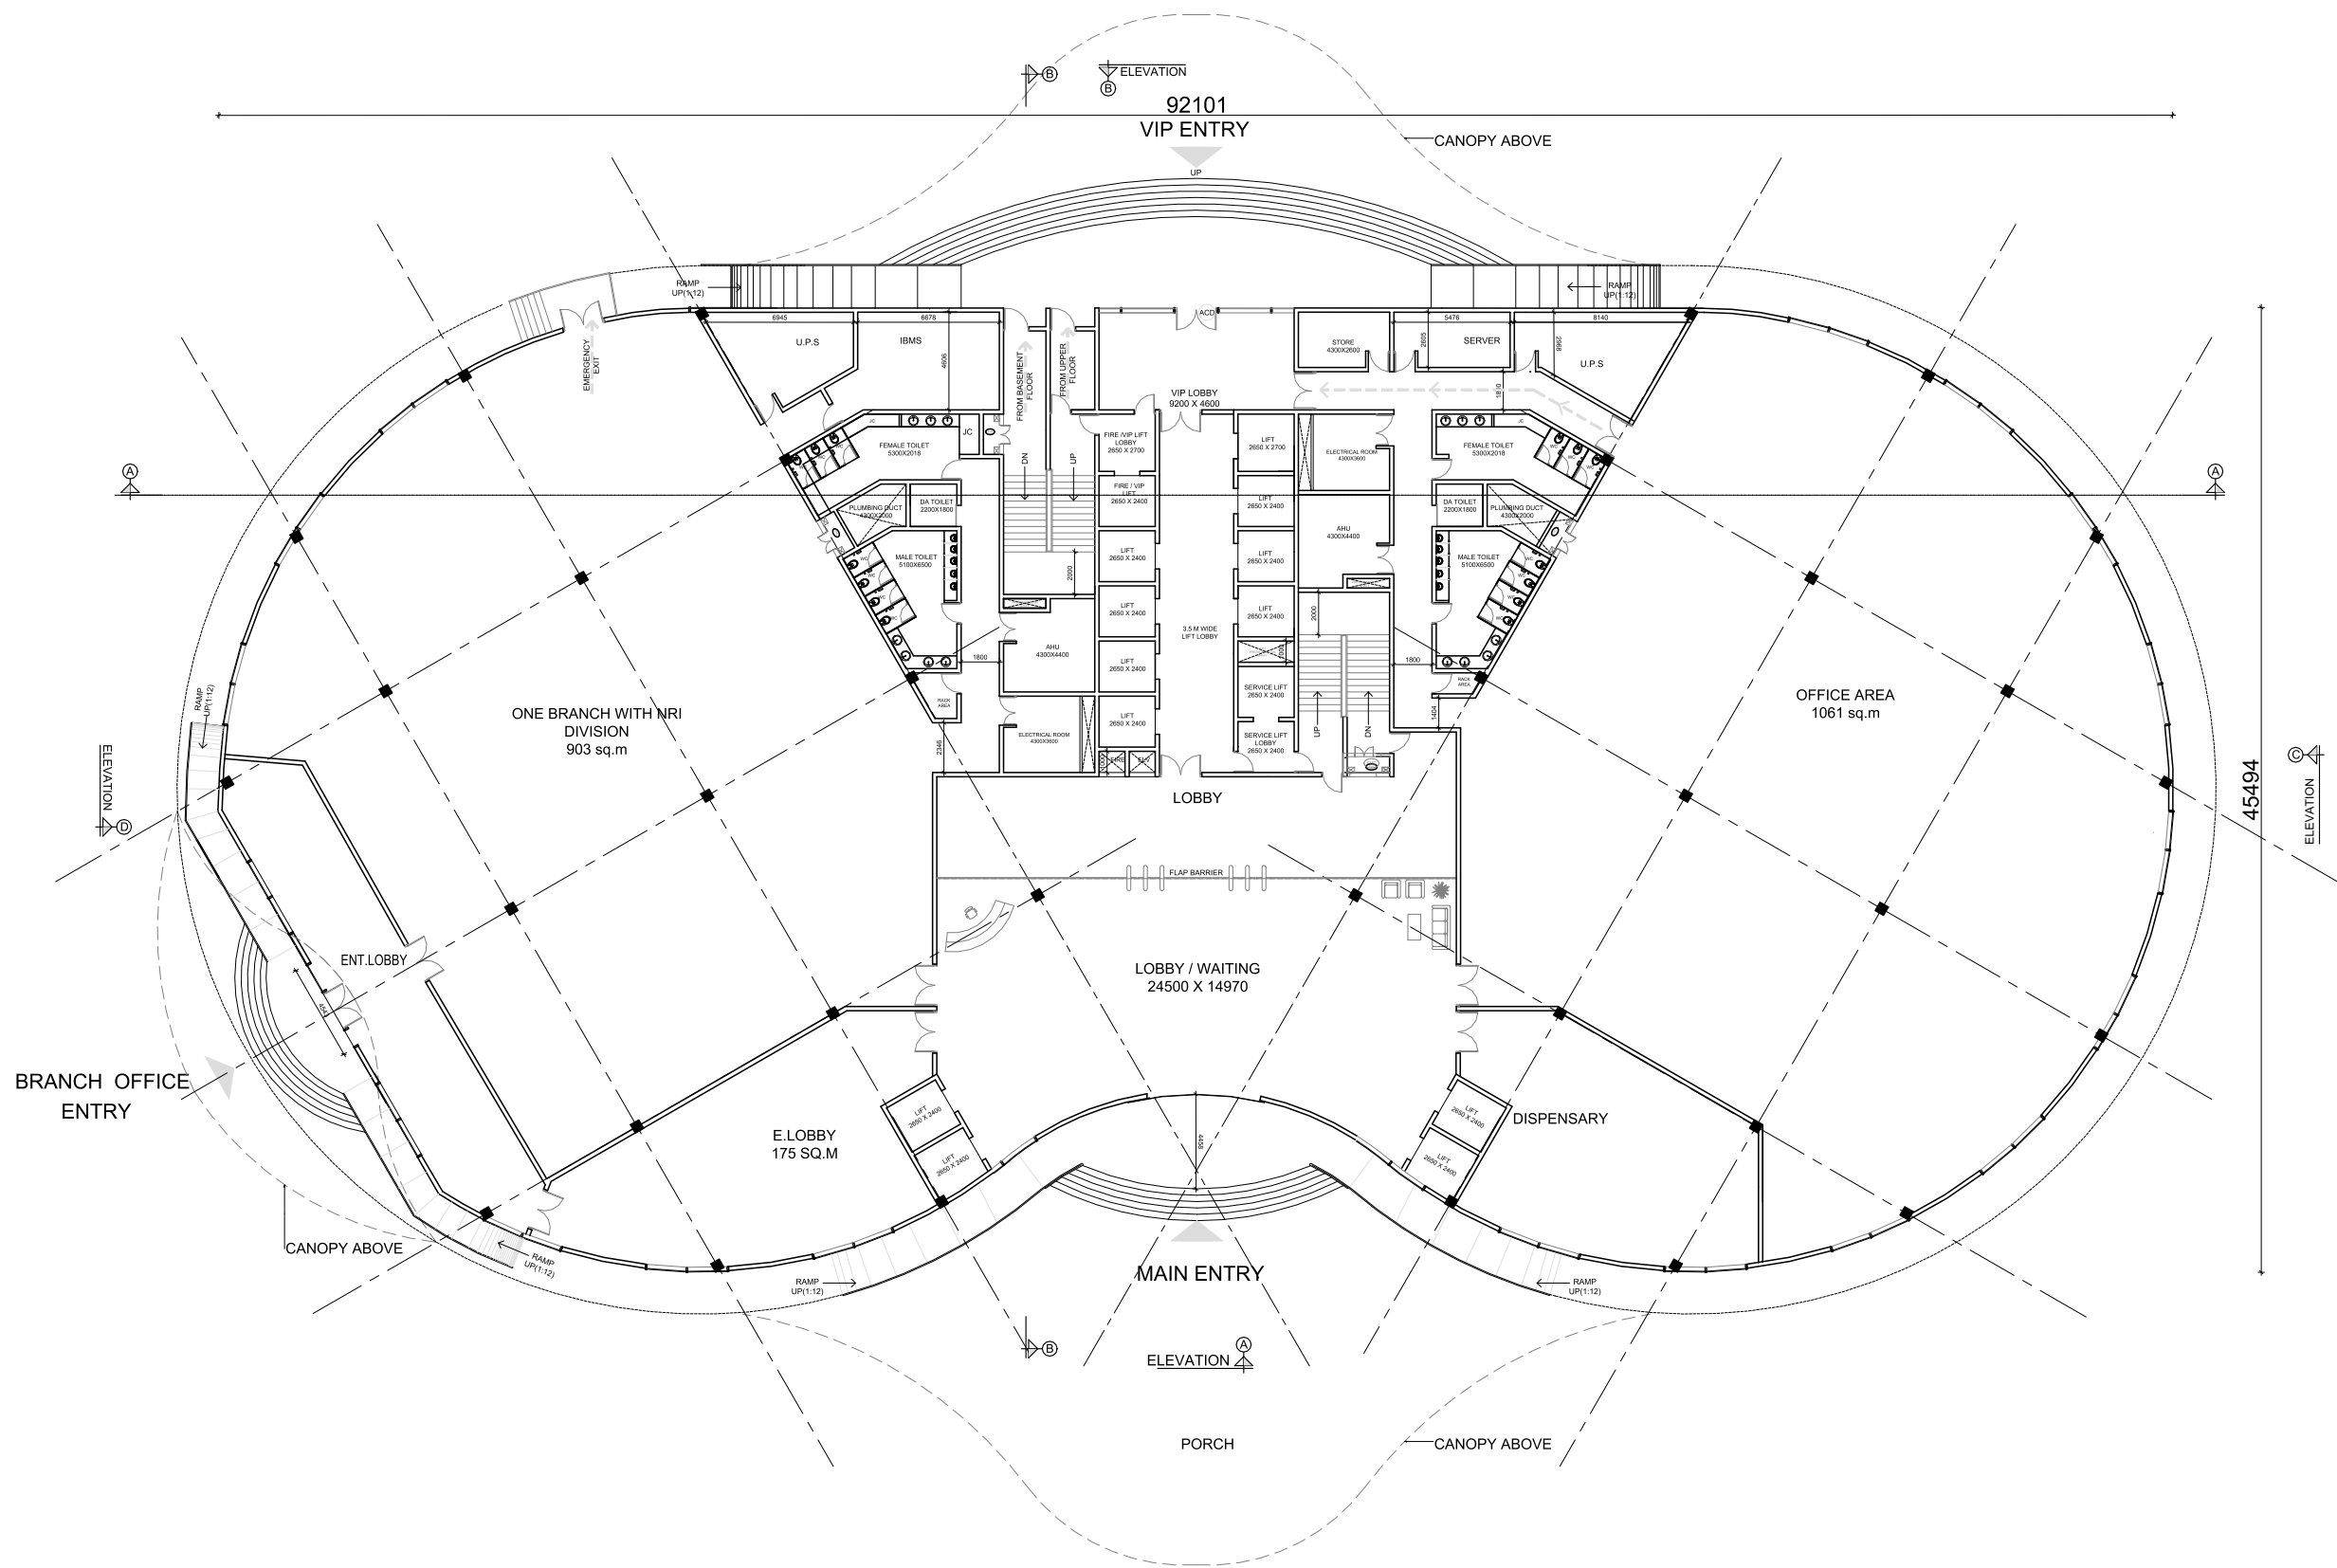

GROUND FLOOR PLAN

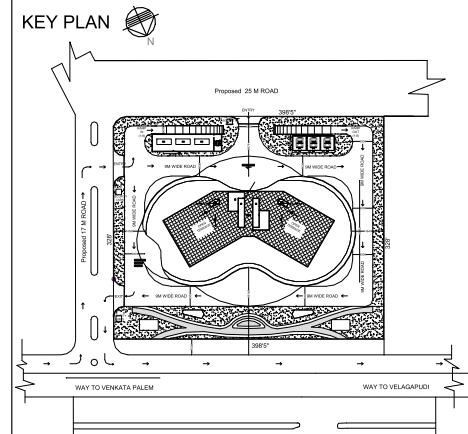

GROUND FLOOR AREA - 3563 SQM

ENTRANCE LOBBY - 494 SQM
BRANCH OFFICE AREA - 903 SQM
OFFICE AREA - 1061 SQM
E LOBBY - 175 SQM
DISPENSARY - 162 SQM
CORE AREA - 788 SQM

R00	ISSUED FOR CLIENT APPROVAL	02/09/2025
REVISION	DESCRIPTION	DATE

CLIENT : **SBI, LHO, AMARAVATI**

PROJECT : **2025155 - CONSTRUCTION OF BUILDINGS FOR AMARAVATI LOCAL HEAD OFFICE AND OTHER OUTFITS AT AMARAVATI, ANDHRA PRADESH**

SCALE		
ISSUED DATE	20/09/2025	
REV. DATE		
DRAWN BY	Ar.RAJALAKSHMI	
CKD. BY	Ar.RANJITH	
APPROVED BY	Ar.ENIYAVAN	

DRAWING NO : 2025155VARISBIAMR-03

DRAWING TITLE : **GROUND FLOOR PLAN**

R.δx
Manifesting a better tomorrow

RDX ARCHITECTS & CONSULTANTS
Architecture |Engineering | PMC
Landscape|Interior design

NO:B-8,3rd Floor kala flats,44th street,
4th Avenue,Ashok nagar, Chennai-83
E-Mail:architects@rdxgroup.in
Ph.: 9600092009