



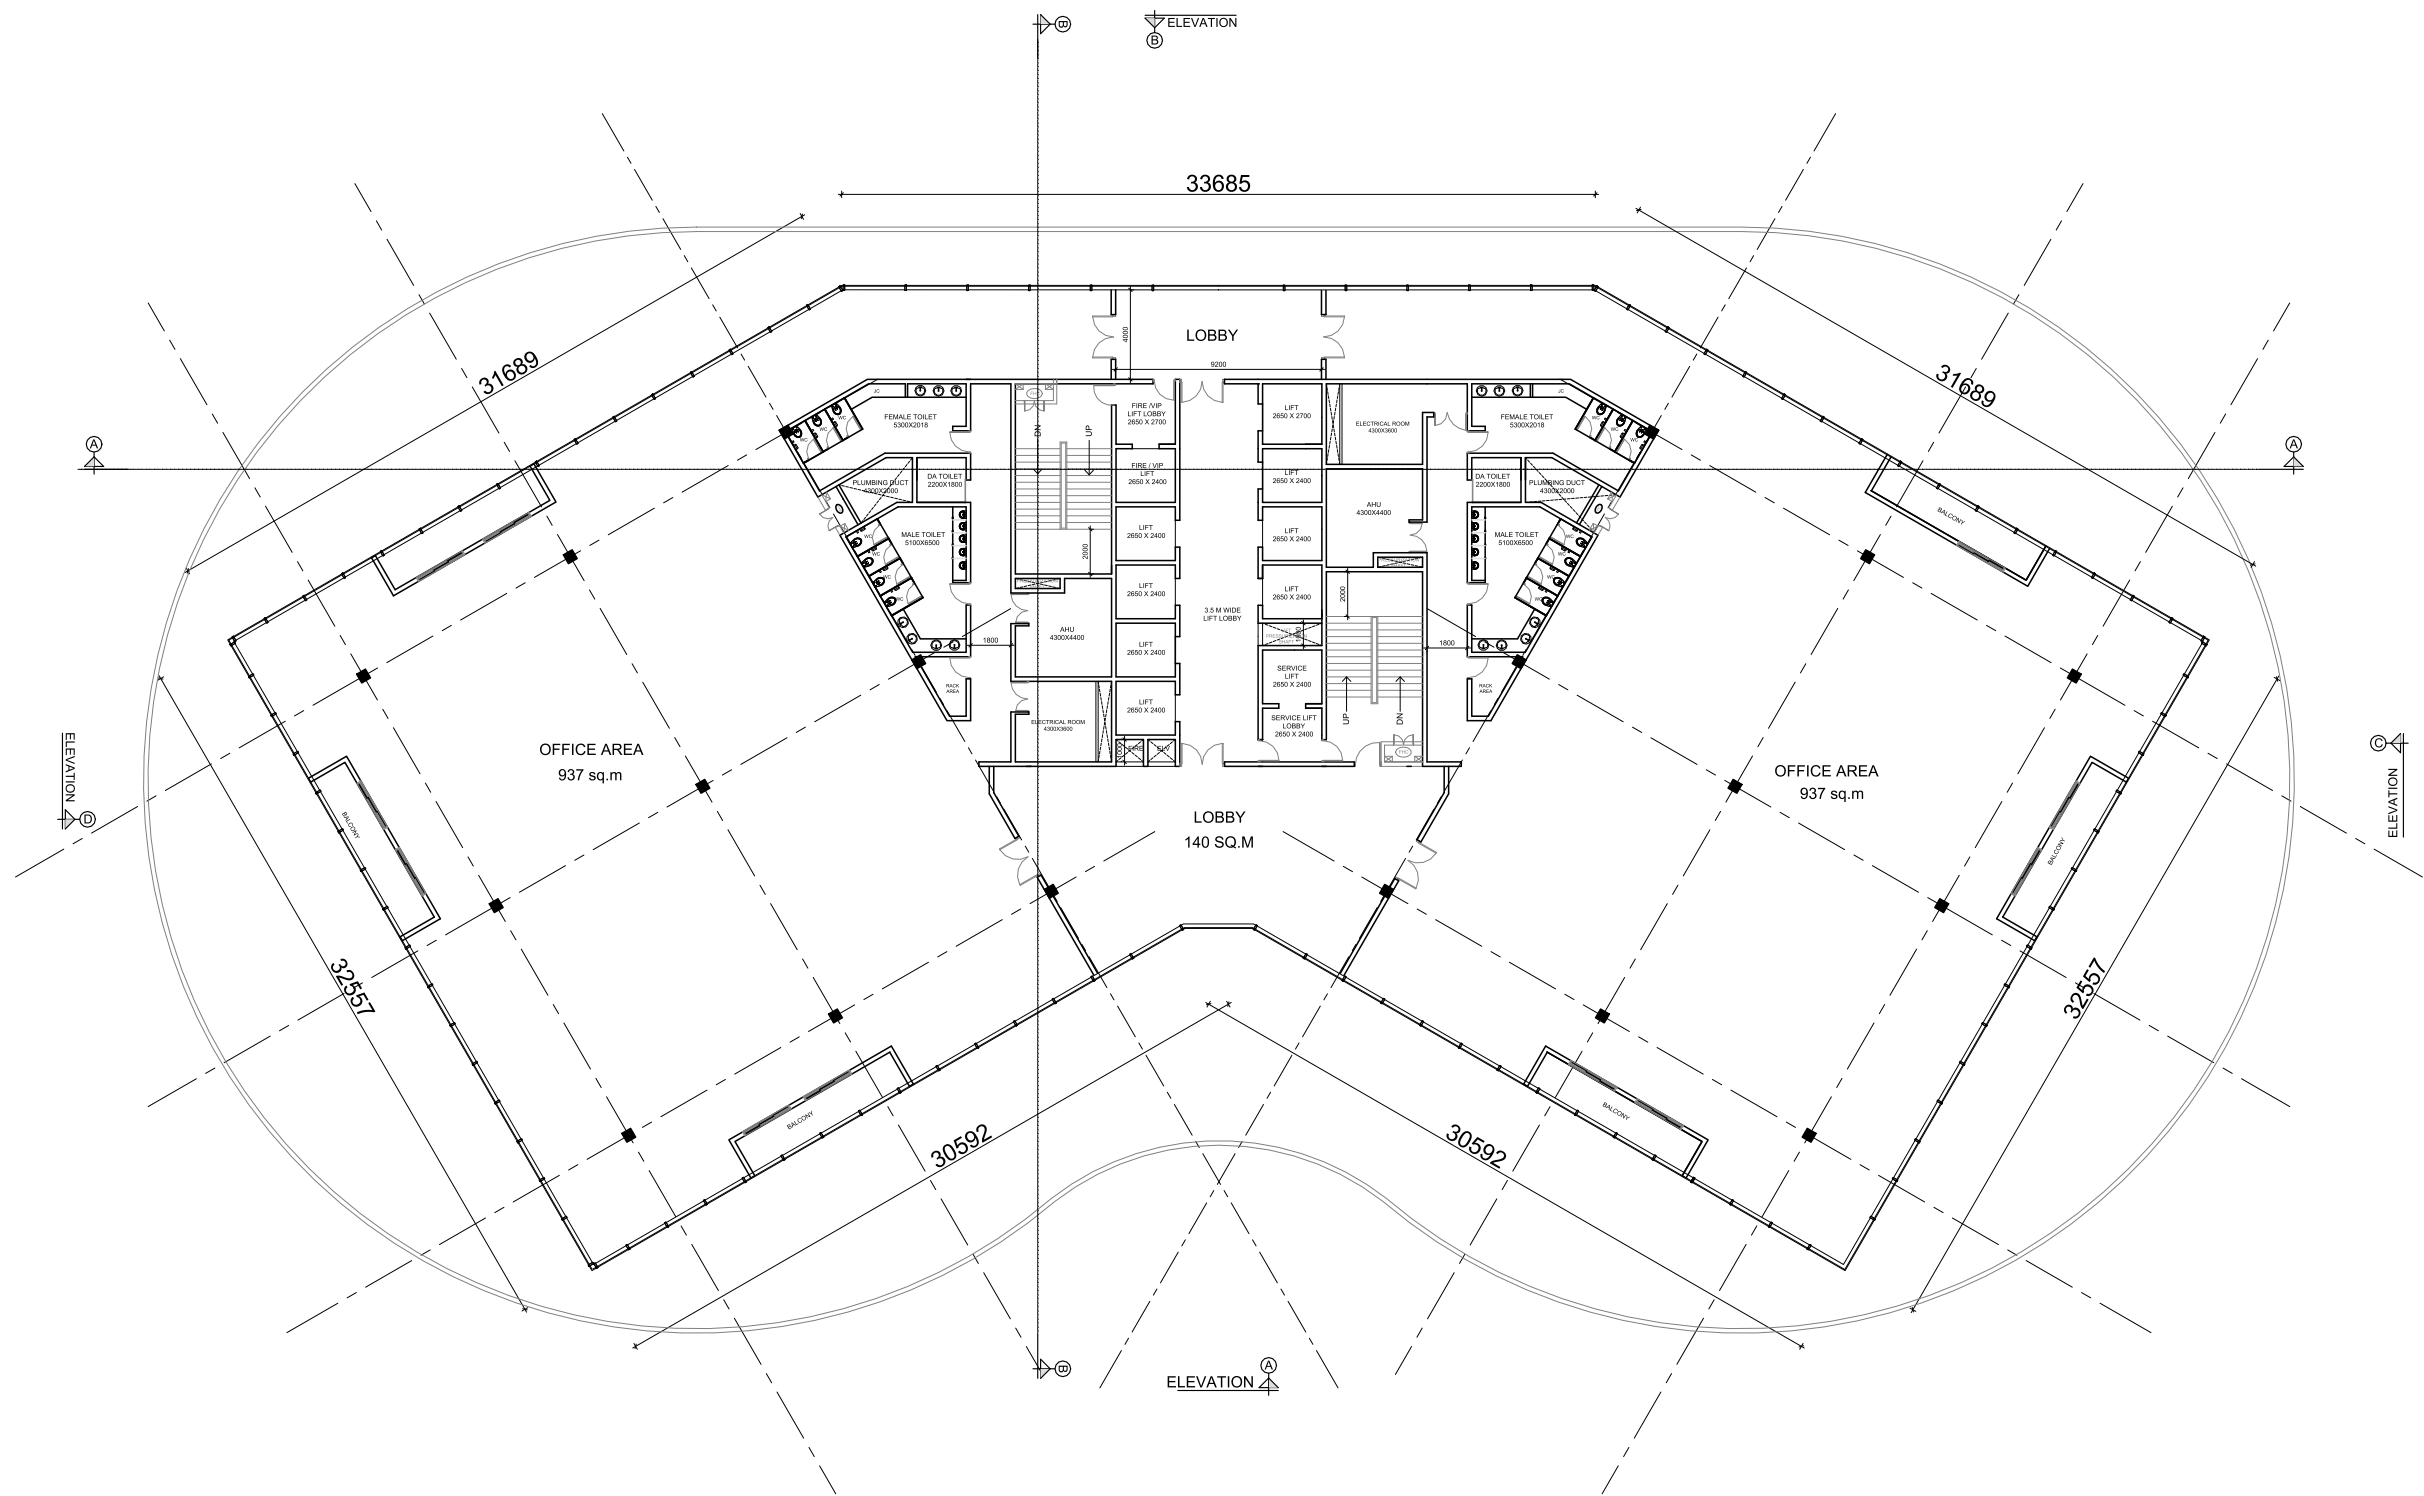

FOURTH FLOOR PLAN

KEY PLAN

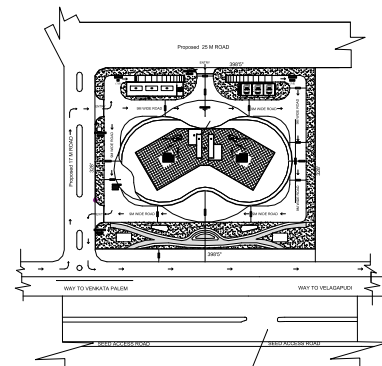

4TH FLOOR AREA - 2555 SQM

LOBBY - 140 SQM
EAST WING OFFICE AREA - 937 SQM
WEST WING OFFICE AREA - 937 SQM
CORE AREA - 541 SQM

R00	ISSUED FOR CLIENT APPROVAL	02/09/2025
REVISION	DESCRIPTION	DATE

CLIENT : **SBI, LHO, AMARAVATI**

PROJECT : **2025155 - CONTRUCTION OF BUILDINGS FOR AMARAVATI LOCAL HEAD OFFICE AND OTHER OUTFITS AT AMARAVATI, ANDHRA PRADESH**

SCALE	
ISSUED DATE	20/09/2025
REV. DATE	
DRAWN BY	Ar.RAJALAKSHMI
CKD. BY	Ar.RANJITH
APPROVED BY	Ar.ENIYAVAN




DRAWING NO : 2025155VARISBIAMR - 07

DRAWING TITLE : **FOURTH FLOOR PLAN**

R.δx
Manifesting a better tomorrow


RDX ARCHITECTS & CONSULTANTS
Architecture |Engineering | PMC
Landscape|Interior design

NO:B-8,3rd Floor kala flats,44th street,
4th Avenue,Ashok nagar, Chennai-83
E-Mail:architects@rdxgroup.in
Ph.: 9600092009

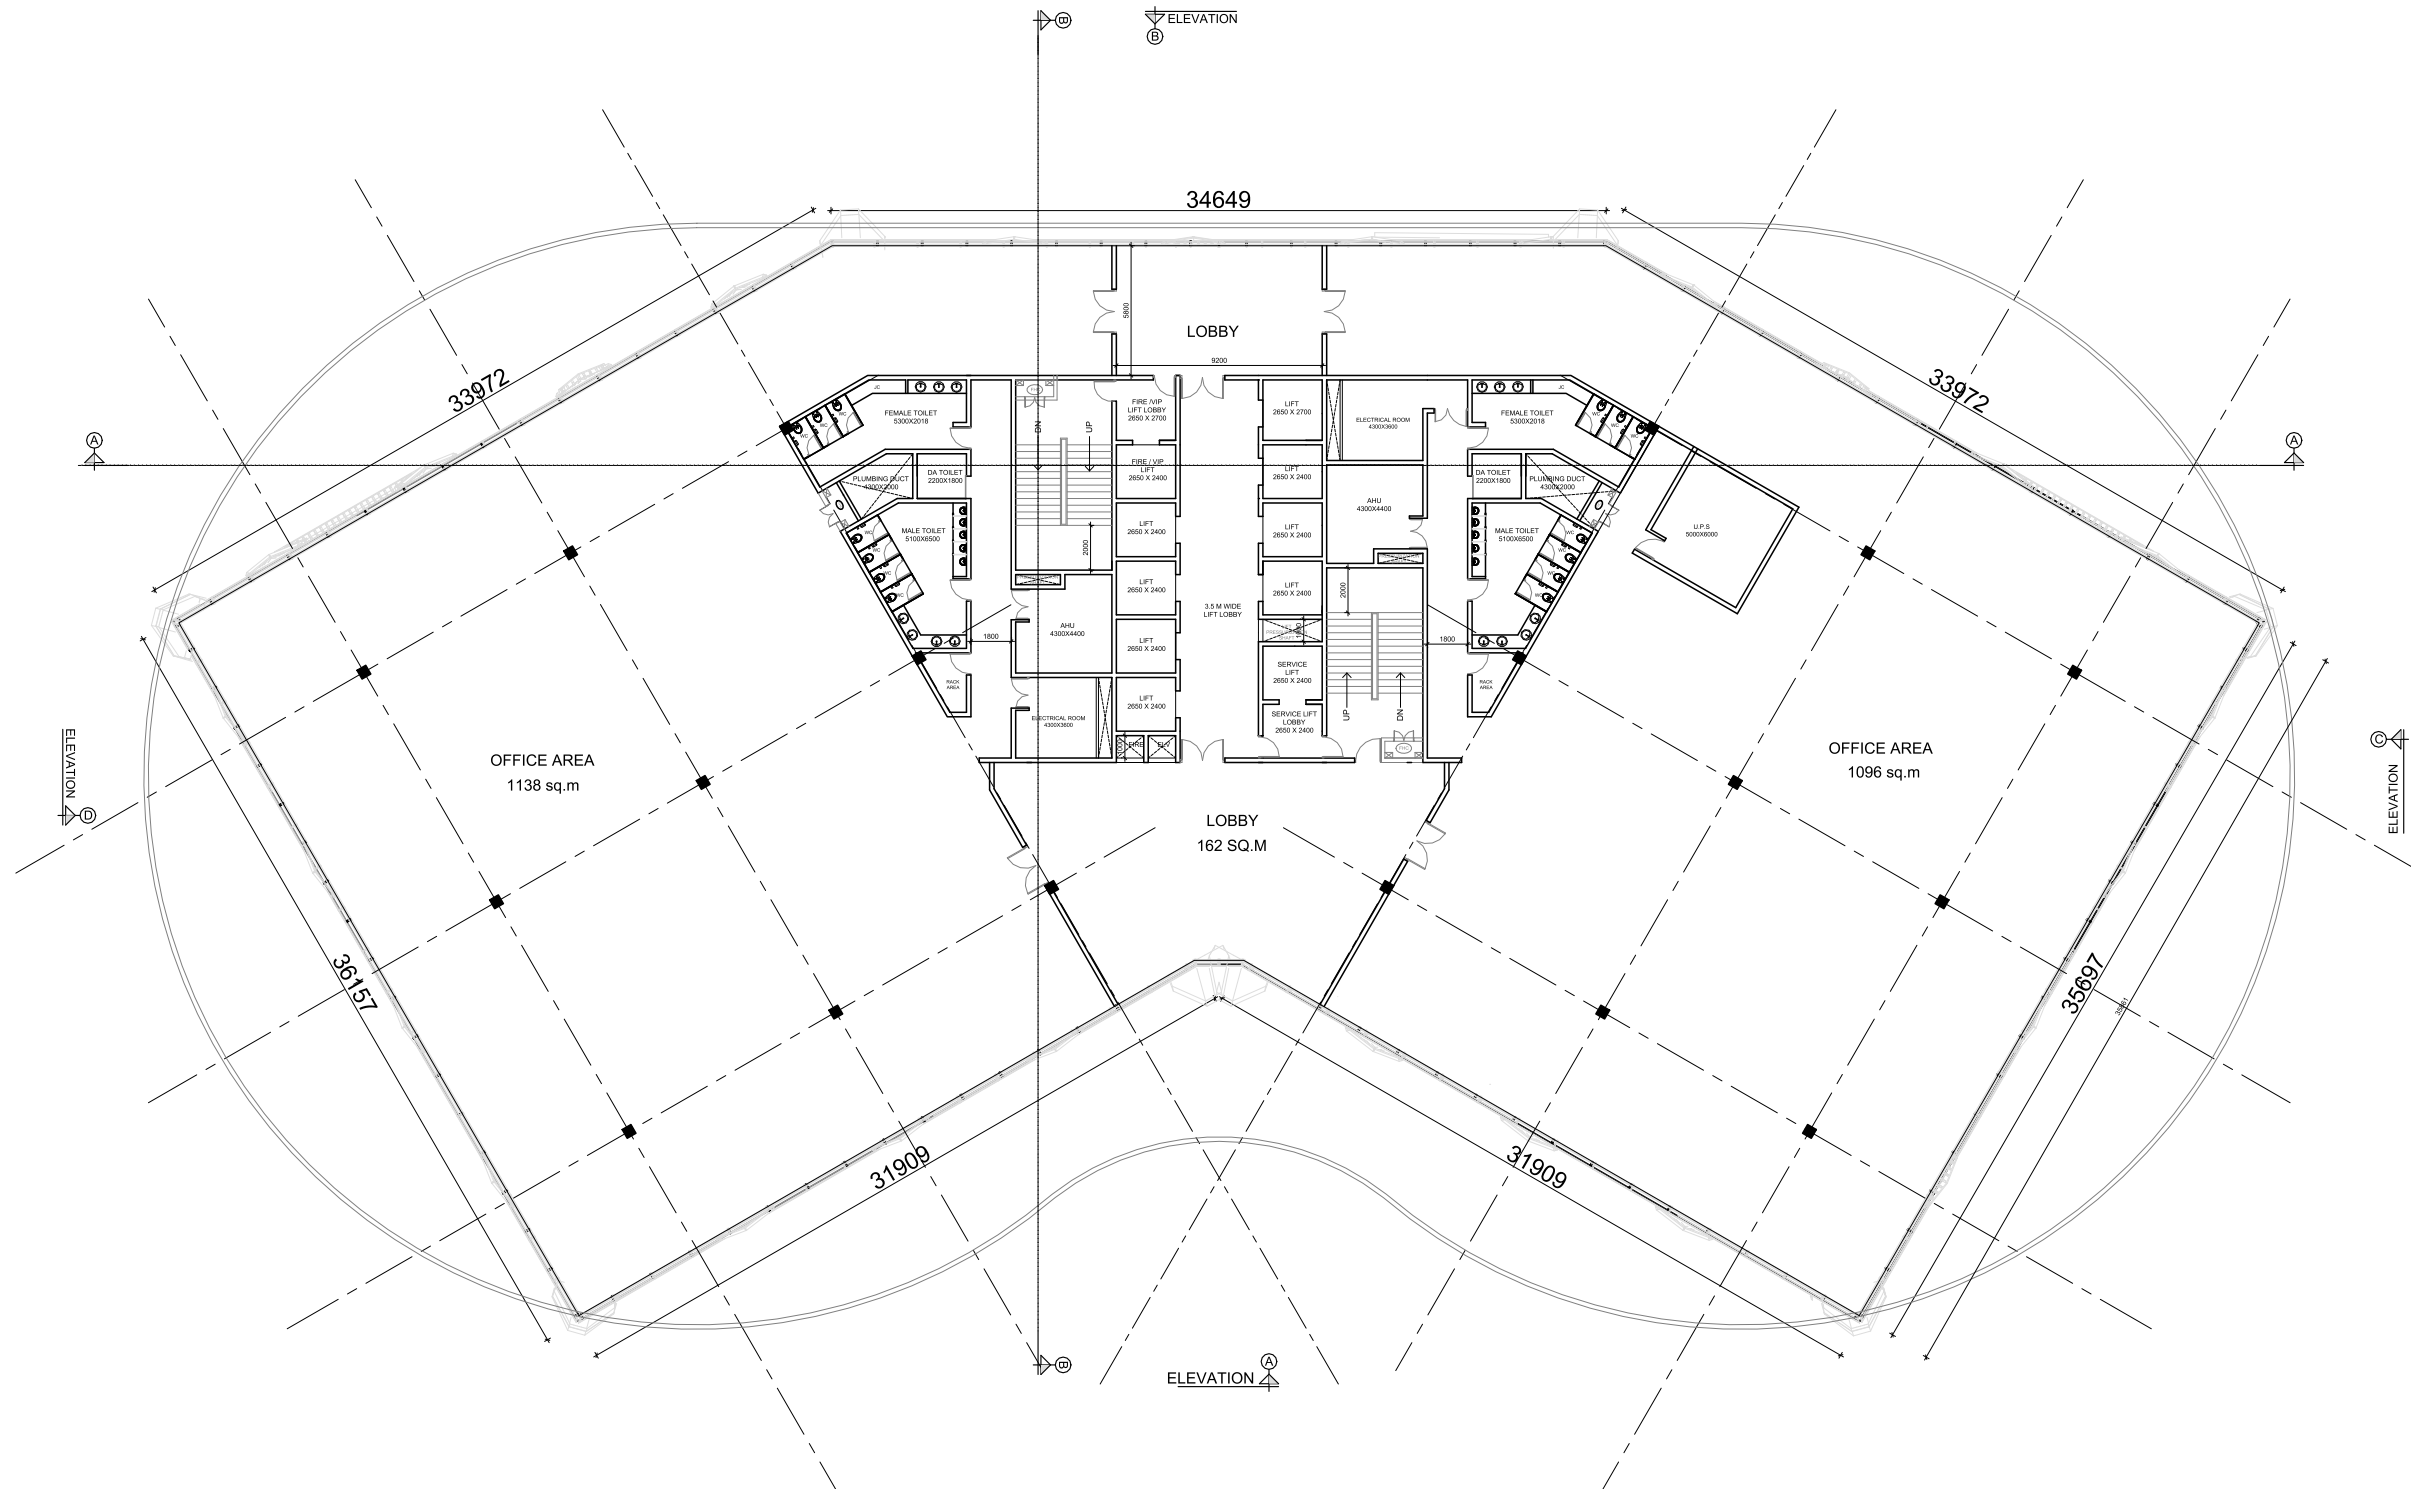

FIFTH FLOOR PLAN

KEY PLAN

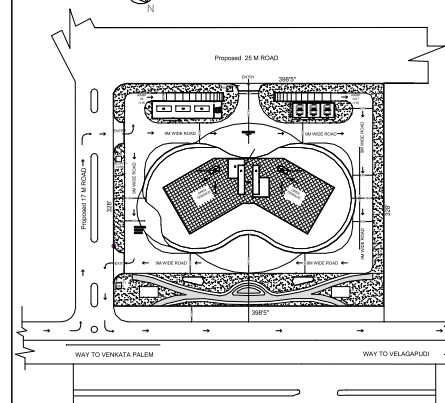

5TH FLOOR AREA - 2976 SQM
LOBBY - 162 SQM
EAST WING OFFICE AREA - 1138 SQM
WEST WING OFFICE AREA - 1096 SQM
CORE AREA - 580 SQM

R00	ISSUED FOR CLIENT APPROVAL	02/09/2025
REVISION	DESCRIPTION	DATE

CLIENT : **SBI, LHO, AMARAVATI**

PROJECT : **2025155 - CONTRUCTION OF BUILDINGS FOR AMARAVATI LOCAL HEAD OFFICE AND OTHER OUTFITS AT AMARAVATI, ANDHRA PRADESH**


SCALE		
ISSUED DATE	20/09/2025	
REV. DATE		
DRAWN BY	Ar.RAJALAKSHMI	
CKD. BY	Ar.RANJITH	
APPROVED BY	Ar.ENIYAVAN	

DRAWING NO : 2025155VARISBIIAMR - 08

DRAWING TITLE : **FIFTH FLOOR PLAN**




RDX ARCHITECTS & CONSULTANTS
Architecture |Engineering | PMC
Landscape|Interior design
NO:B-8,3rd Floor kala flats,44th street,
4th Avenue,Ashok nagar, Chennai-83
E-Mail:architects@rdxgroup.in
Ph.: 9600092009

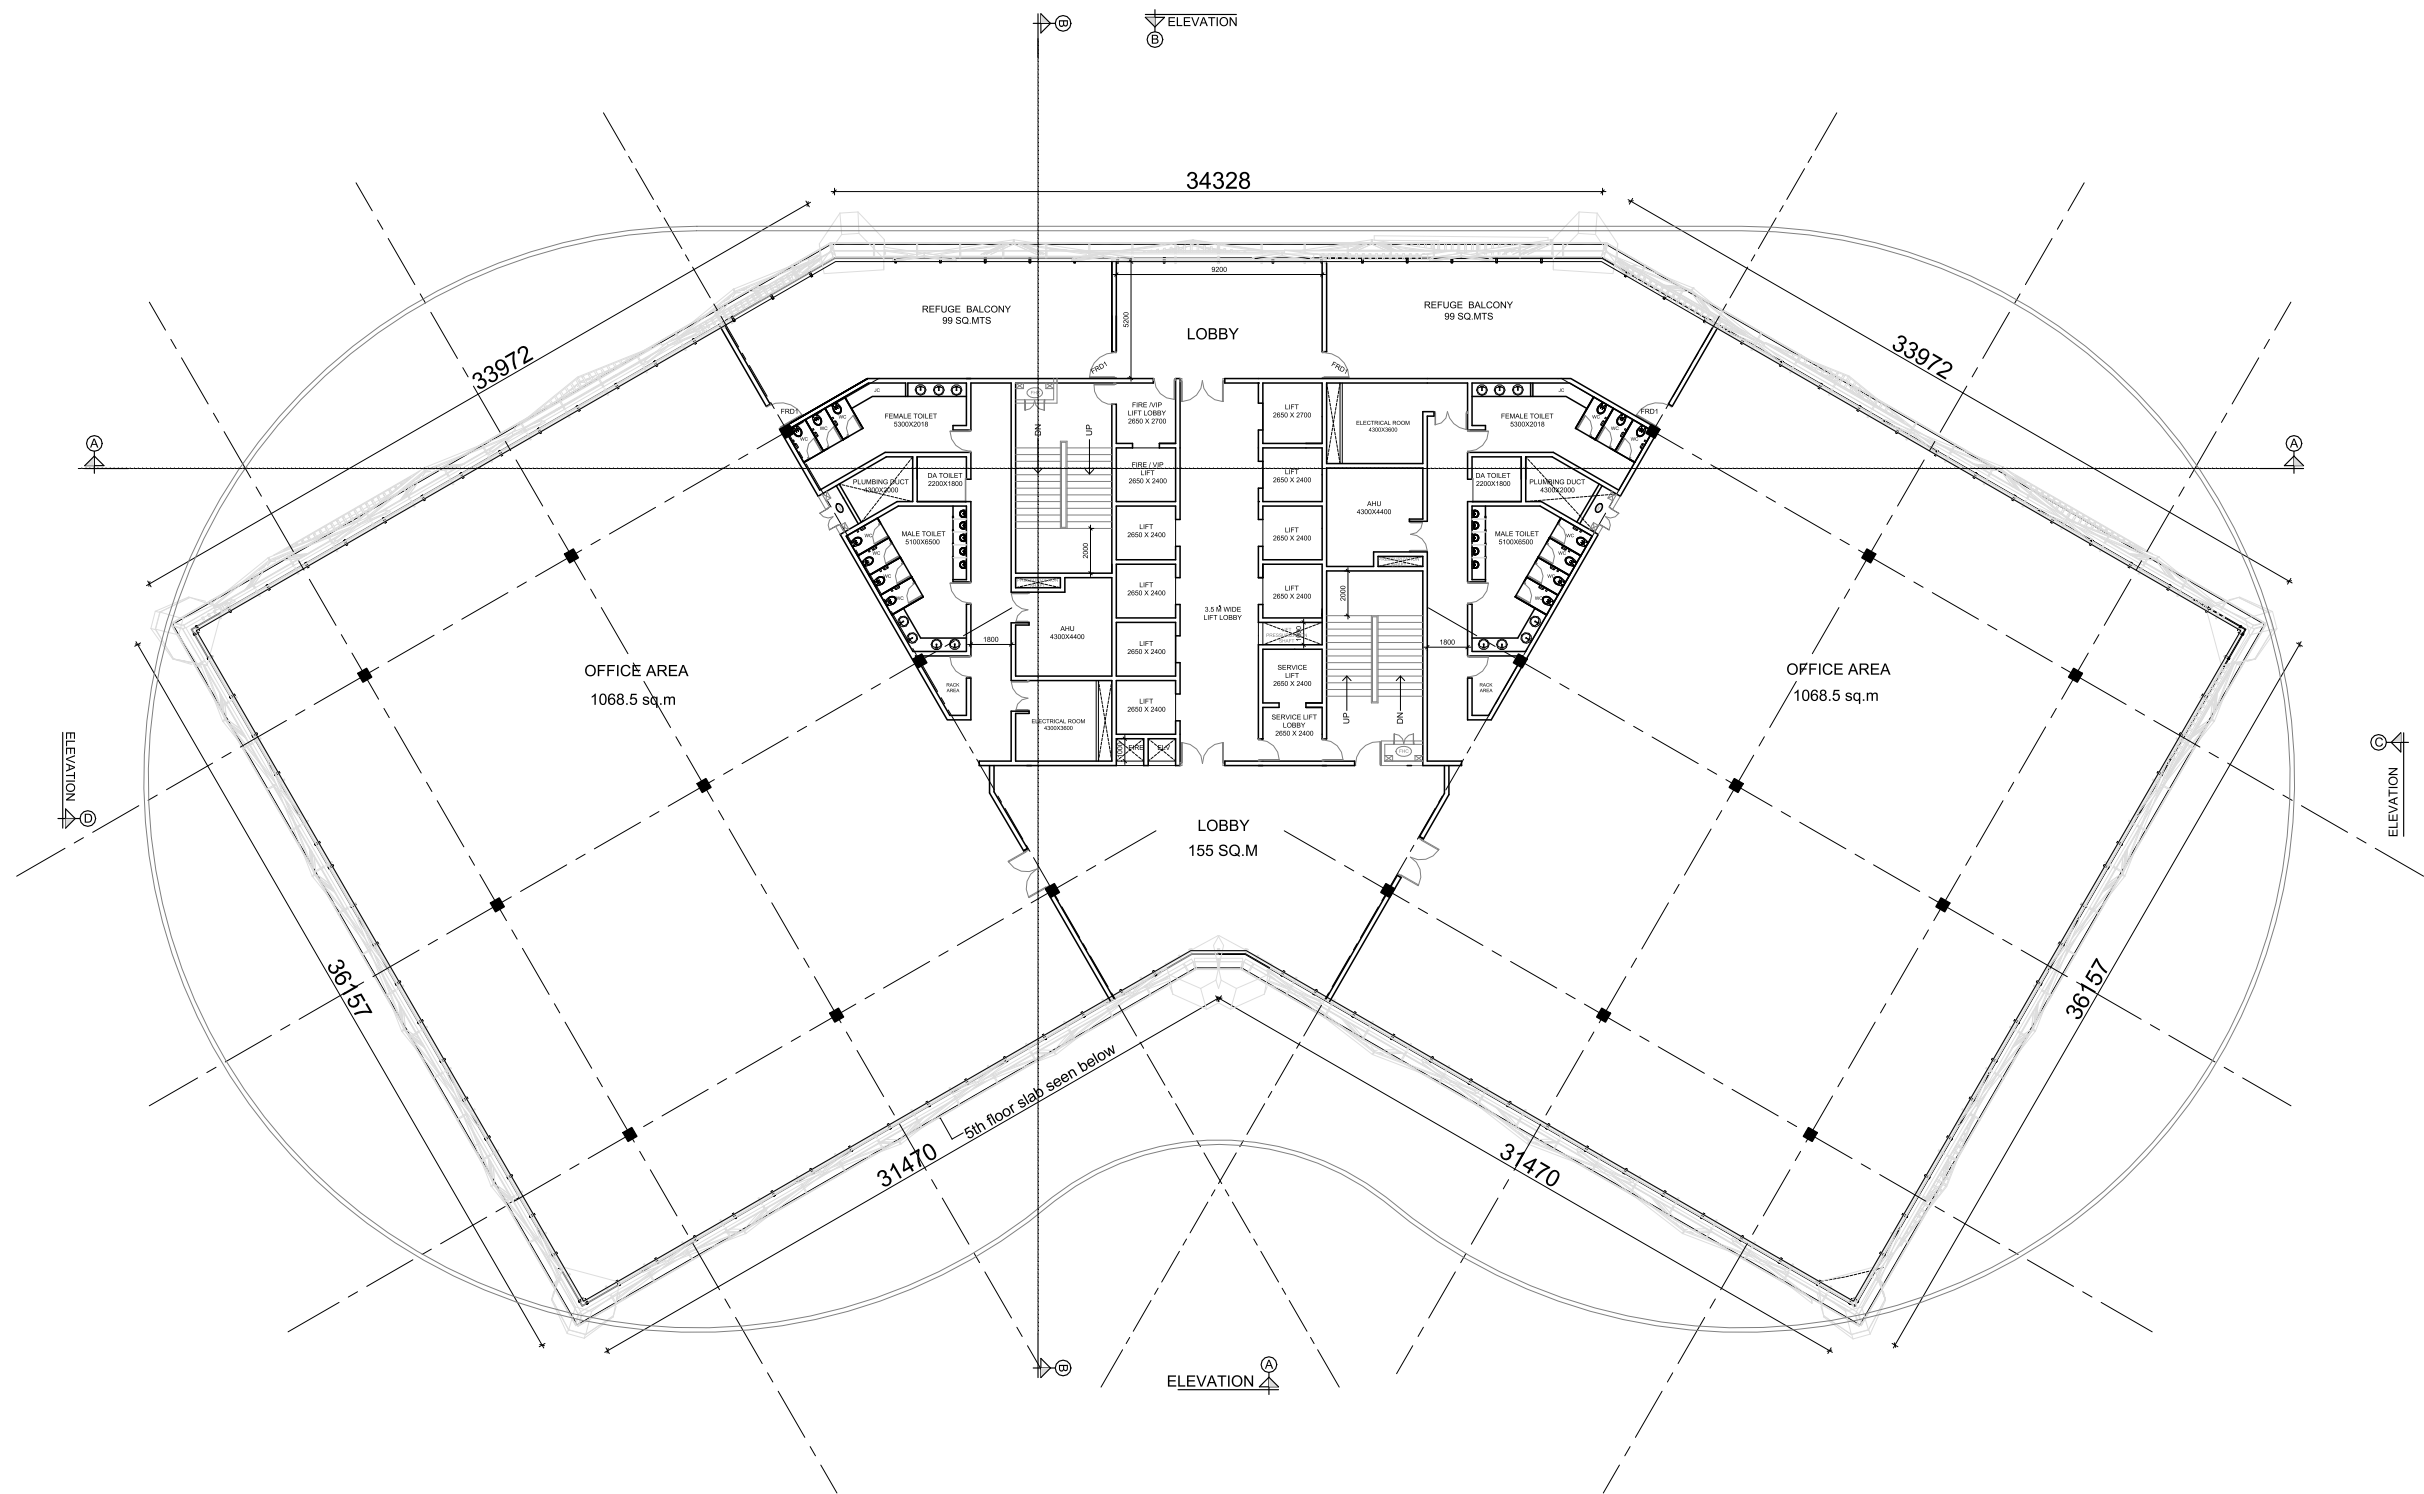

SIXTH FLOOR PLAN

KEY PLAN

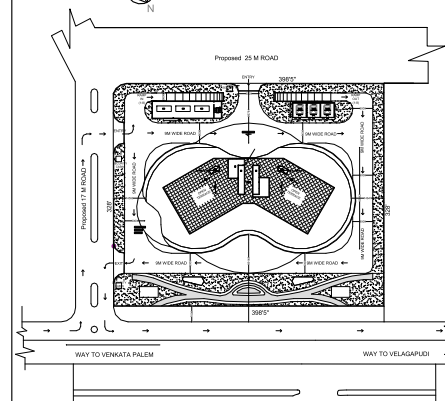

6TH FLOOR AREA - 2833 SQM

LOBBY - 155 SQM
EAST WING OFFICE AREA - 1068.5 SQM
WEST WING OFFICE AREA - 1068.5 SQM
CORE AREA - 541 SQM

R00	ISSUED FOR CLIENT APPROVAL	02/09/2025
REVISION	DESCRIPTION	DATE

CLIENT : SBI, LHO, AMARAVATI

PROJECT : 2025155 - CONTRUCTION OF BUILDINGS FOR AMARAVATI LOCAL HEAD OFFICE AND OTHER OUTFITS AT AMARAVATI, ANDHRA PRADESH

SCALE		
ISSUED DATE	20/09/2025	
REV. DATE		
DRAWN BY	Ar.RAJALAKSHMI	
CKD. BY	Ar.RANJITH	
APPROVED BY	Ar.ENIYAVAN	

DRAWING NO : 2025155/ARISBI/AMR - 09

DRAWING TITLE : SIXTH FLOOR PLAN



RDX ARCHITECTS & CONSULTANTS
Architecture |Engineering | PMC
Landscape|Interior design

NO:B-8,3rd Floor kala flats,44th street,
4th Avenue,Ashok nagar, Chennai-83
E-Mail:architects@rdxgroup.in
Ph.: 9600092009