



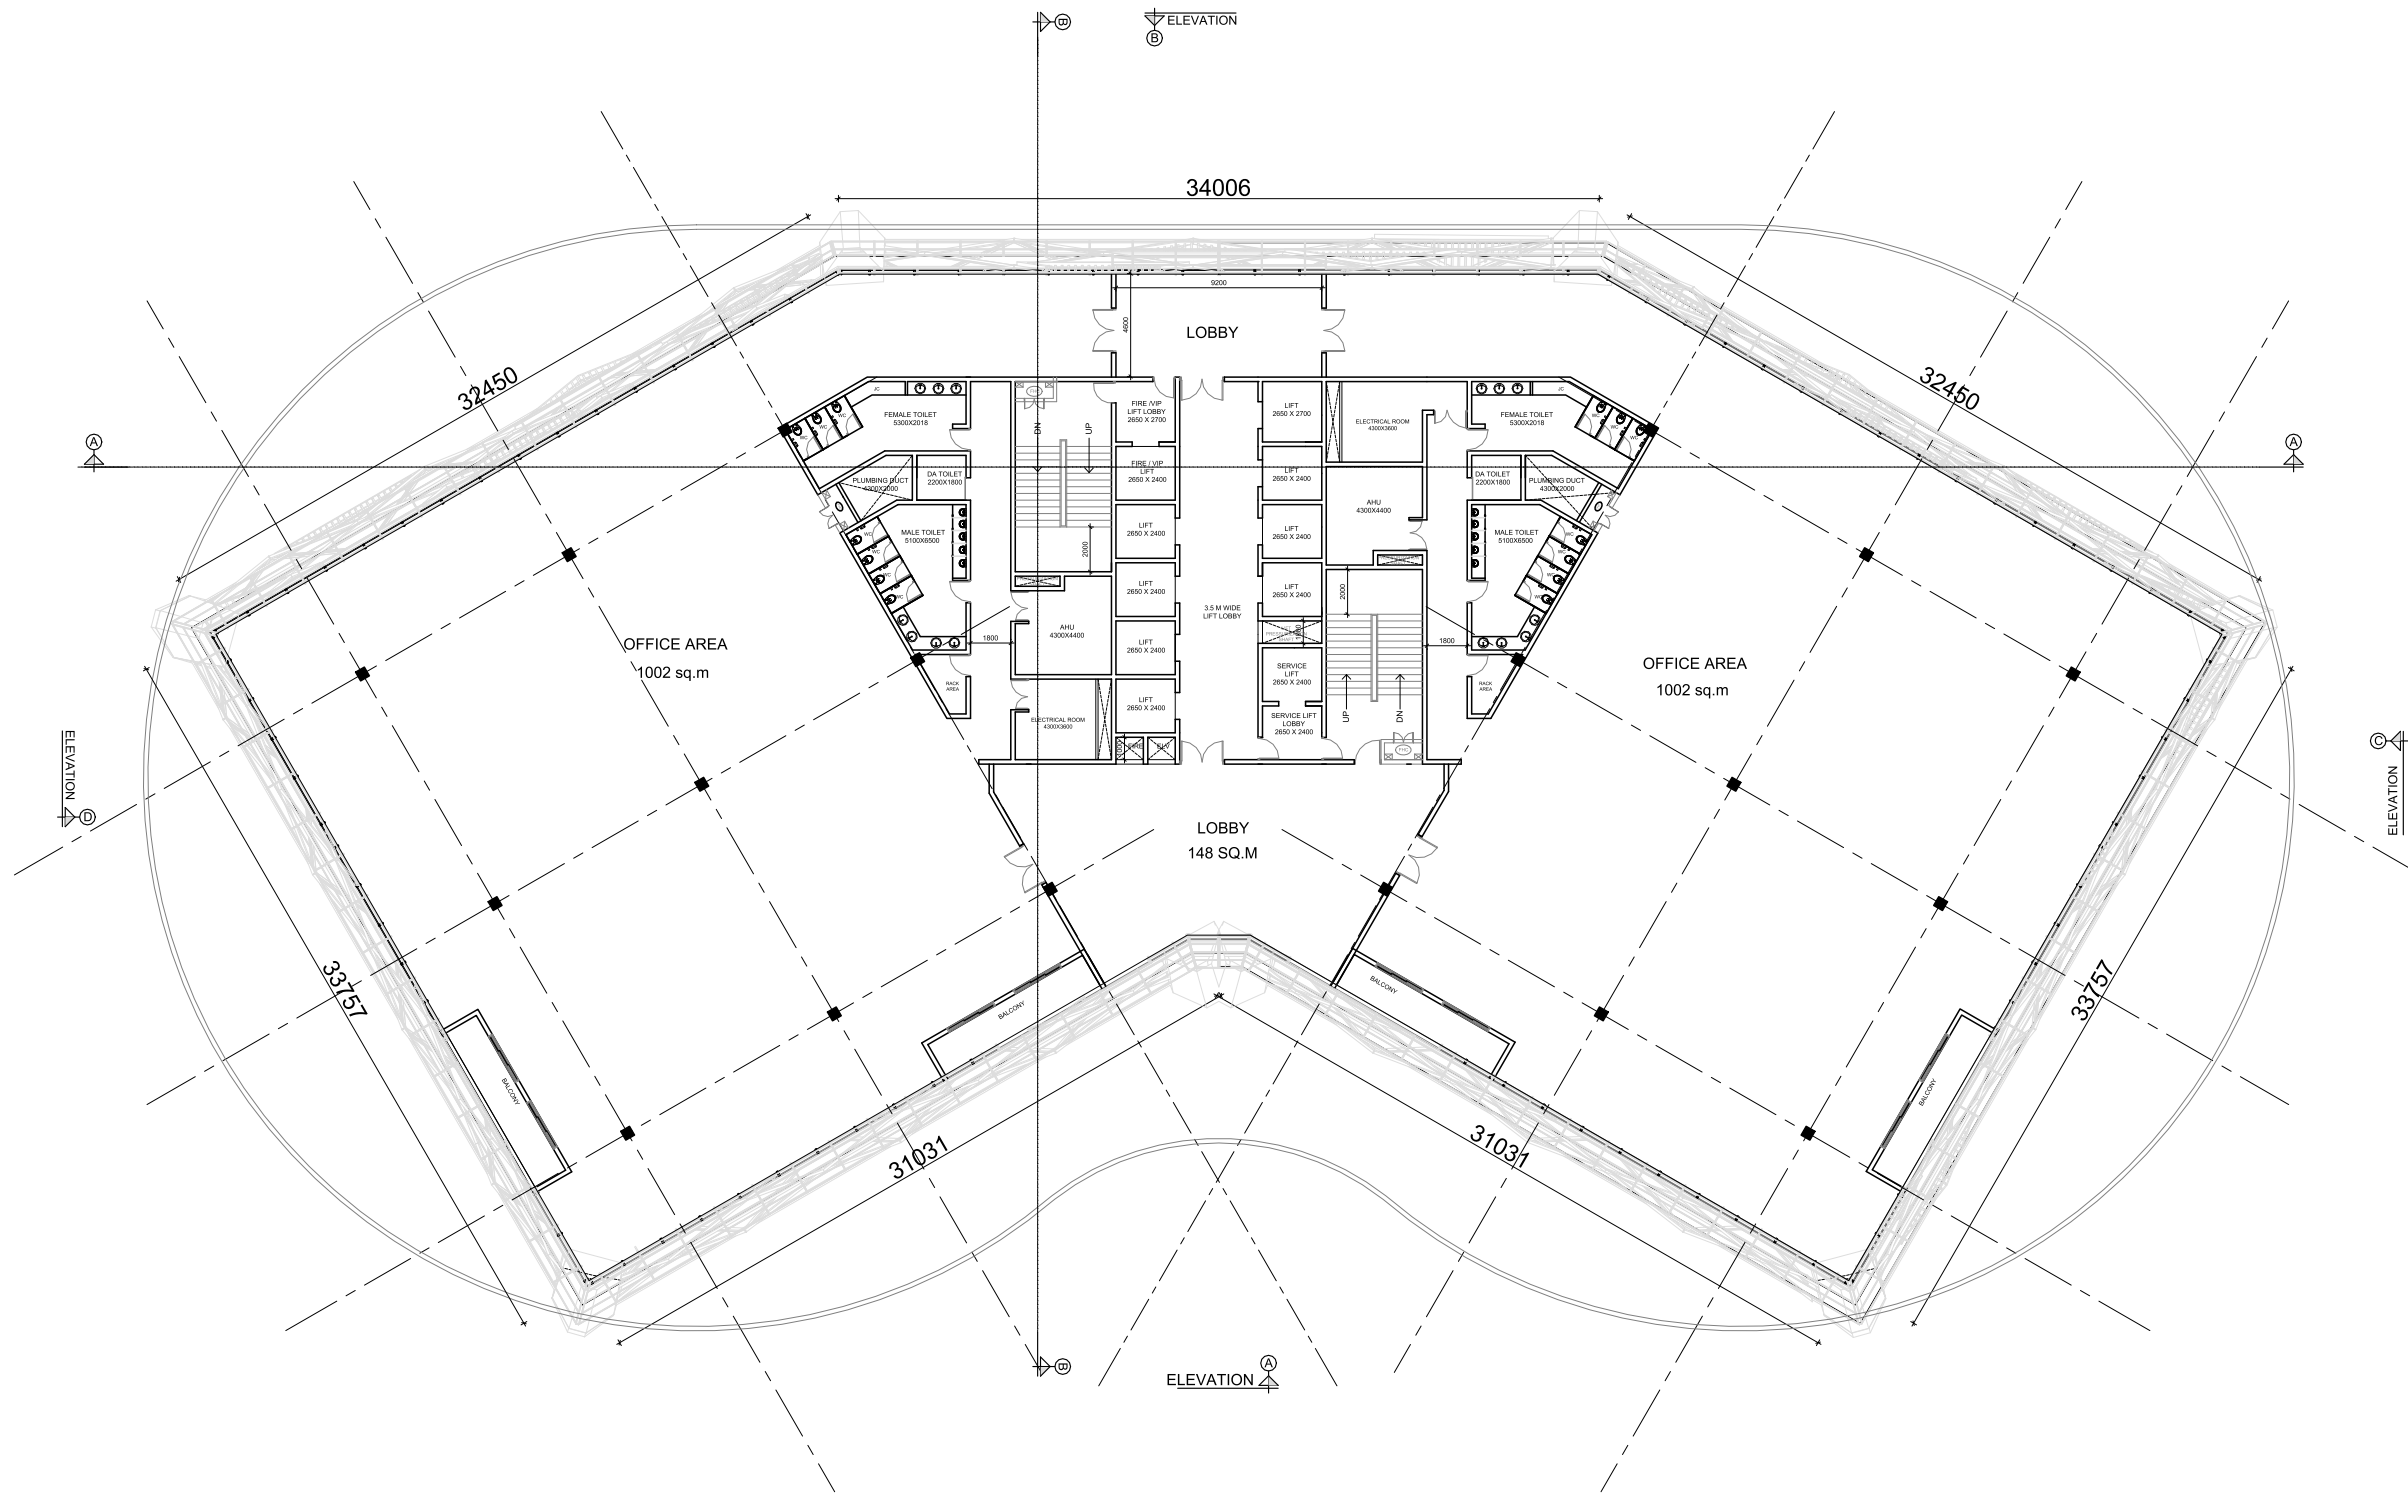

SEVENTH FLOOR PLAN

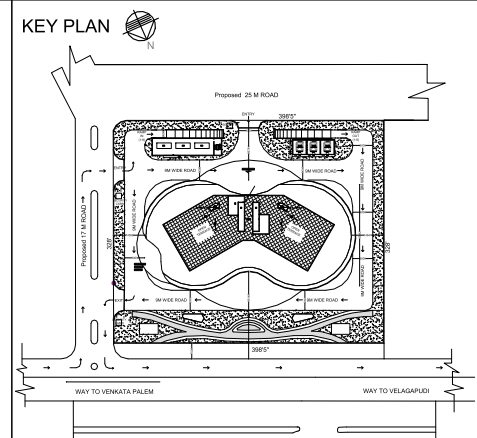

7TH FLOOR AREA - 2693 SQM
LOBBY - 148 SQM
EAST WING OFFICE AREA - 1002 SQM
WEST WING OFFICE AREA - 1002 SQM
CORE AREA - 541 SQM

R00	ISSUED FOR CLIENT APPROVAL	02/09/2025
REVISION	DESCRIPTION	DATE


CLIENT : **SBI, LHO, AMARAVATI**
PROJECT : **2025155 - CONTRUCTION OF BUILDINGS FOR AMARAVATI LOCAL HEAD OFFICE AND OTHER OUTFITS AT AMARAVATI, ANDHRA PRADESH**

SCALE		
ISSUED DATE	20/09/2025	
REV. DATE		
DRAWN BY	Ar.RAJALAKSHMI	
CKD. BY	Ar.RANJITH	
APPROVED BY	Ar.ENIYAVAN	

DRAWING NO : 2025155VARISBIAMR - 10


DRAWING TITLE : **SEVENTH FLOOR PLAN**

RDX ARCHITECTS & CONSULTANTS
Architecture |Engineering | PMC
Landscape|Interior design
NO:B-8,3rd Floor kala flats,44th street,
4th Avenue,Ashok nagar, Chennai-83
E-Mail:architects@rdxgroup.in
Ph.: 9600092009

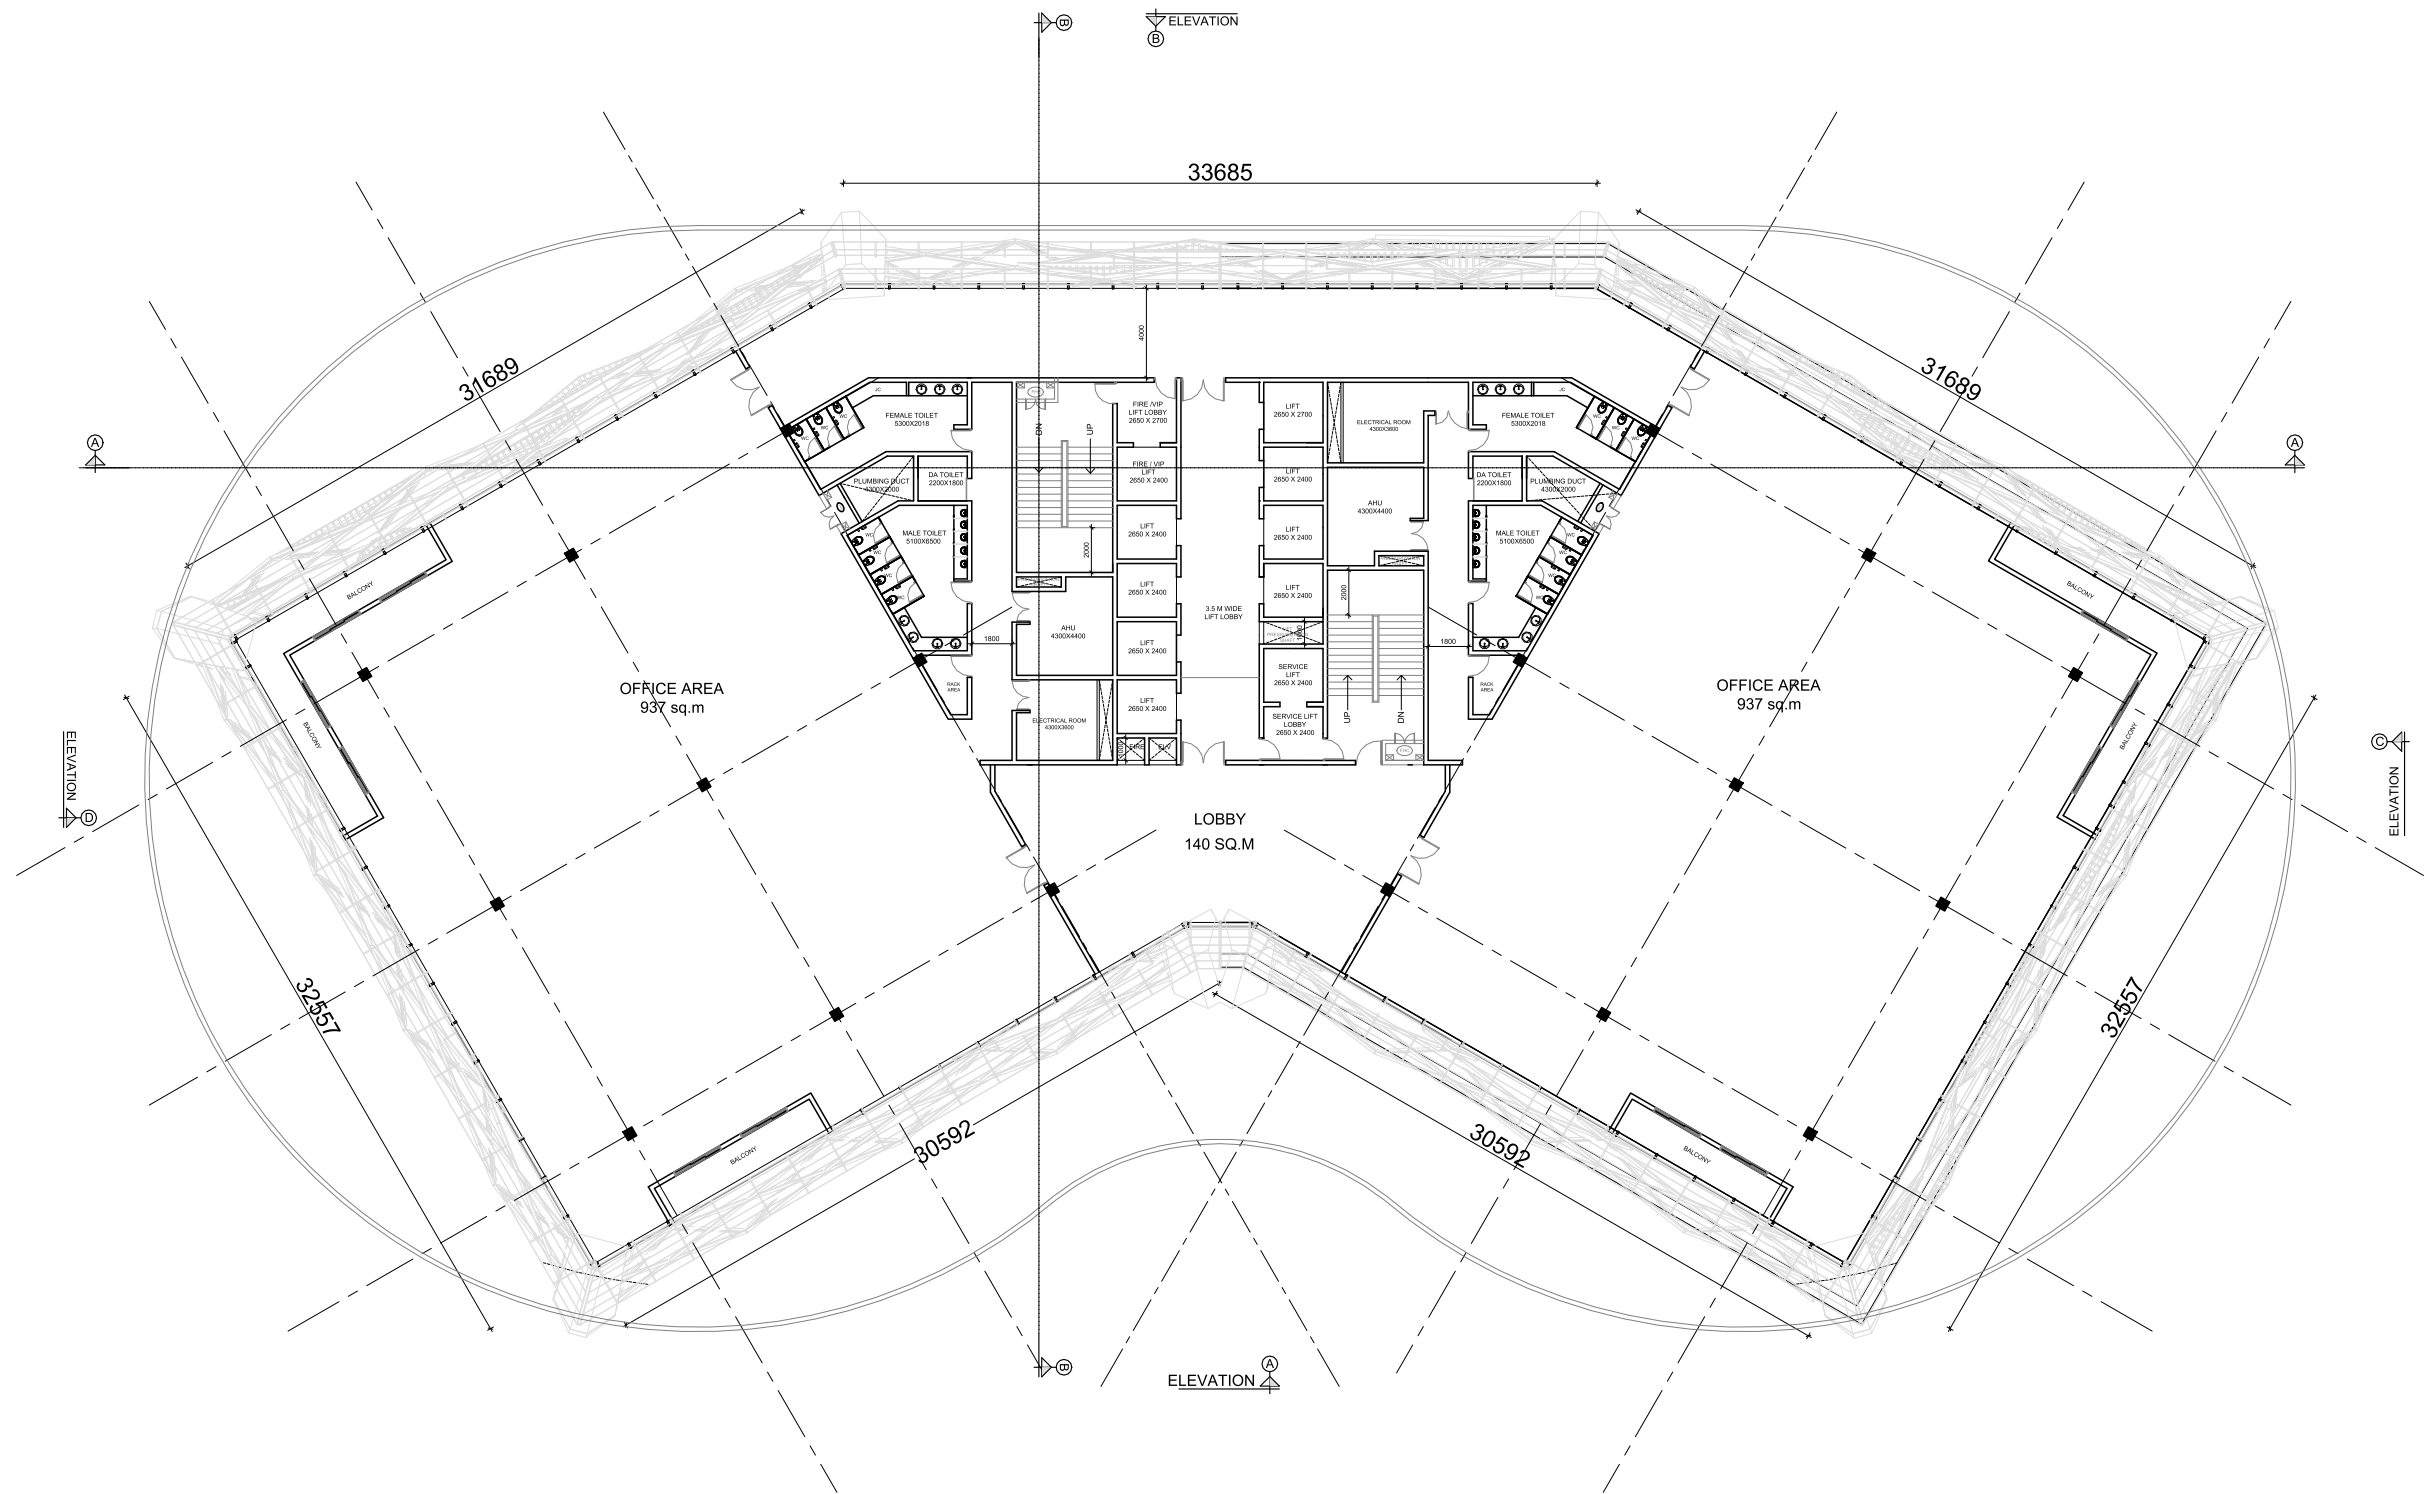

EIGHTH FLOOR PLAN

KEY PLAN

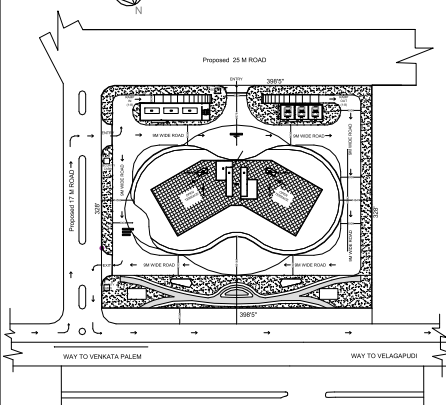

8TH FLOOR AREA - 2555 SQM

LOBBY - 140 SQM
EAST WING OFFICE AREA - 937 SQM
WEST WING OFFICE AREA - 937 SQM
CORE AREA - 541 SQM

R00	ISSUED FOR CLIENT APPROVAL	02/09/2025
REVISION	DESCRIPTION	DATE

CLIENT : SBI, LHO, AMARAVATI

PROJECT :
2025155 - CONTRUCTION OF BUILDINGS FOR
AMARAVATI LOCAL HEAD OFFICE AND OTHER
OUTFITS AT AMARAVATI, ANDHRA PRADESH

SCALE	
ISSUED DATE	20/09/2025
REV. DATE	
DRAWN BY	Ar.RAJALAKSHMI
CKD. BY	Ar.RANJITH
APPROVED BY	Ar.ENIYAVAN



DRAWING NO : 2025155VARISBI\ AMR - 11

DRAWING TITLE : EIGHTH FLOOR PLAN

R.δx
Manifesting a better tomorrow

RDX ARCHITECTS & CONSULTANTS
Architecture |Engineering | PMC
Landscape|Interior design

NO:B-8,3rd Floor kala flats,44th street,
4th Avenue,Ashok nagar, Chennai-83
E-Mail:architects@rdxgroup.in
Ph.: 9600092009