



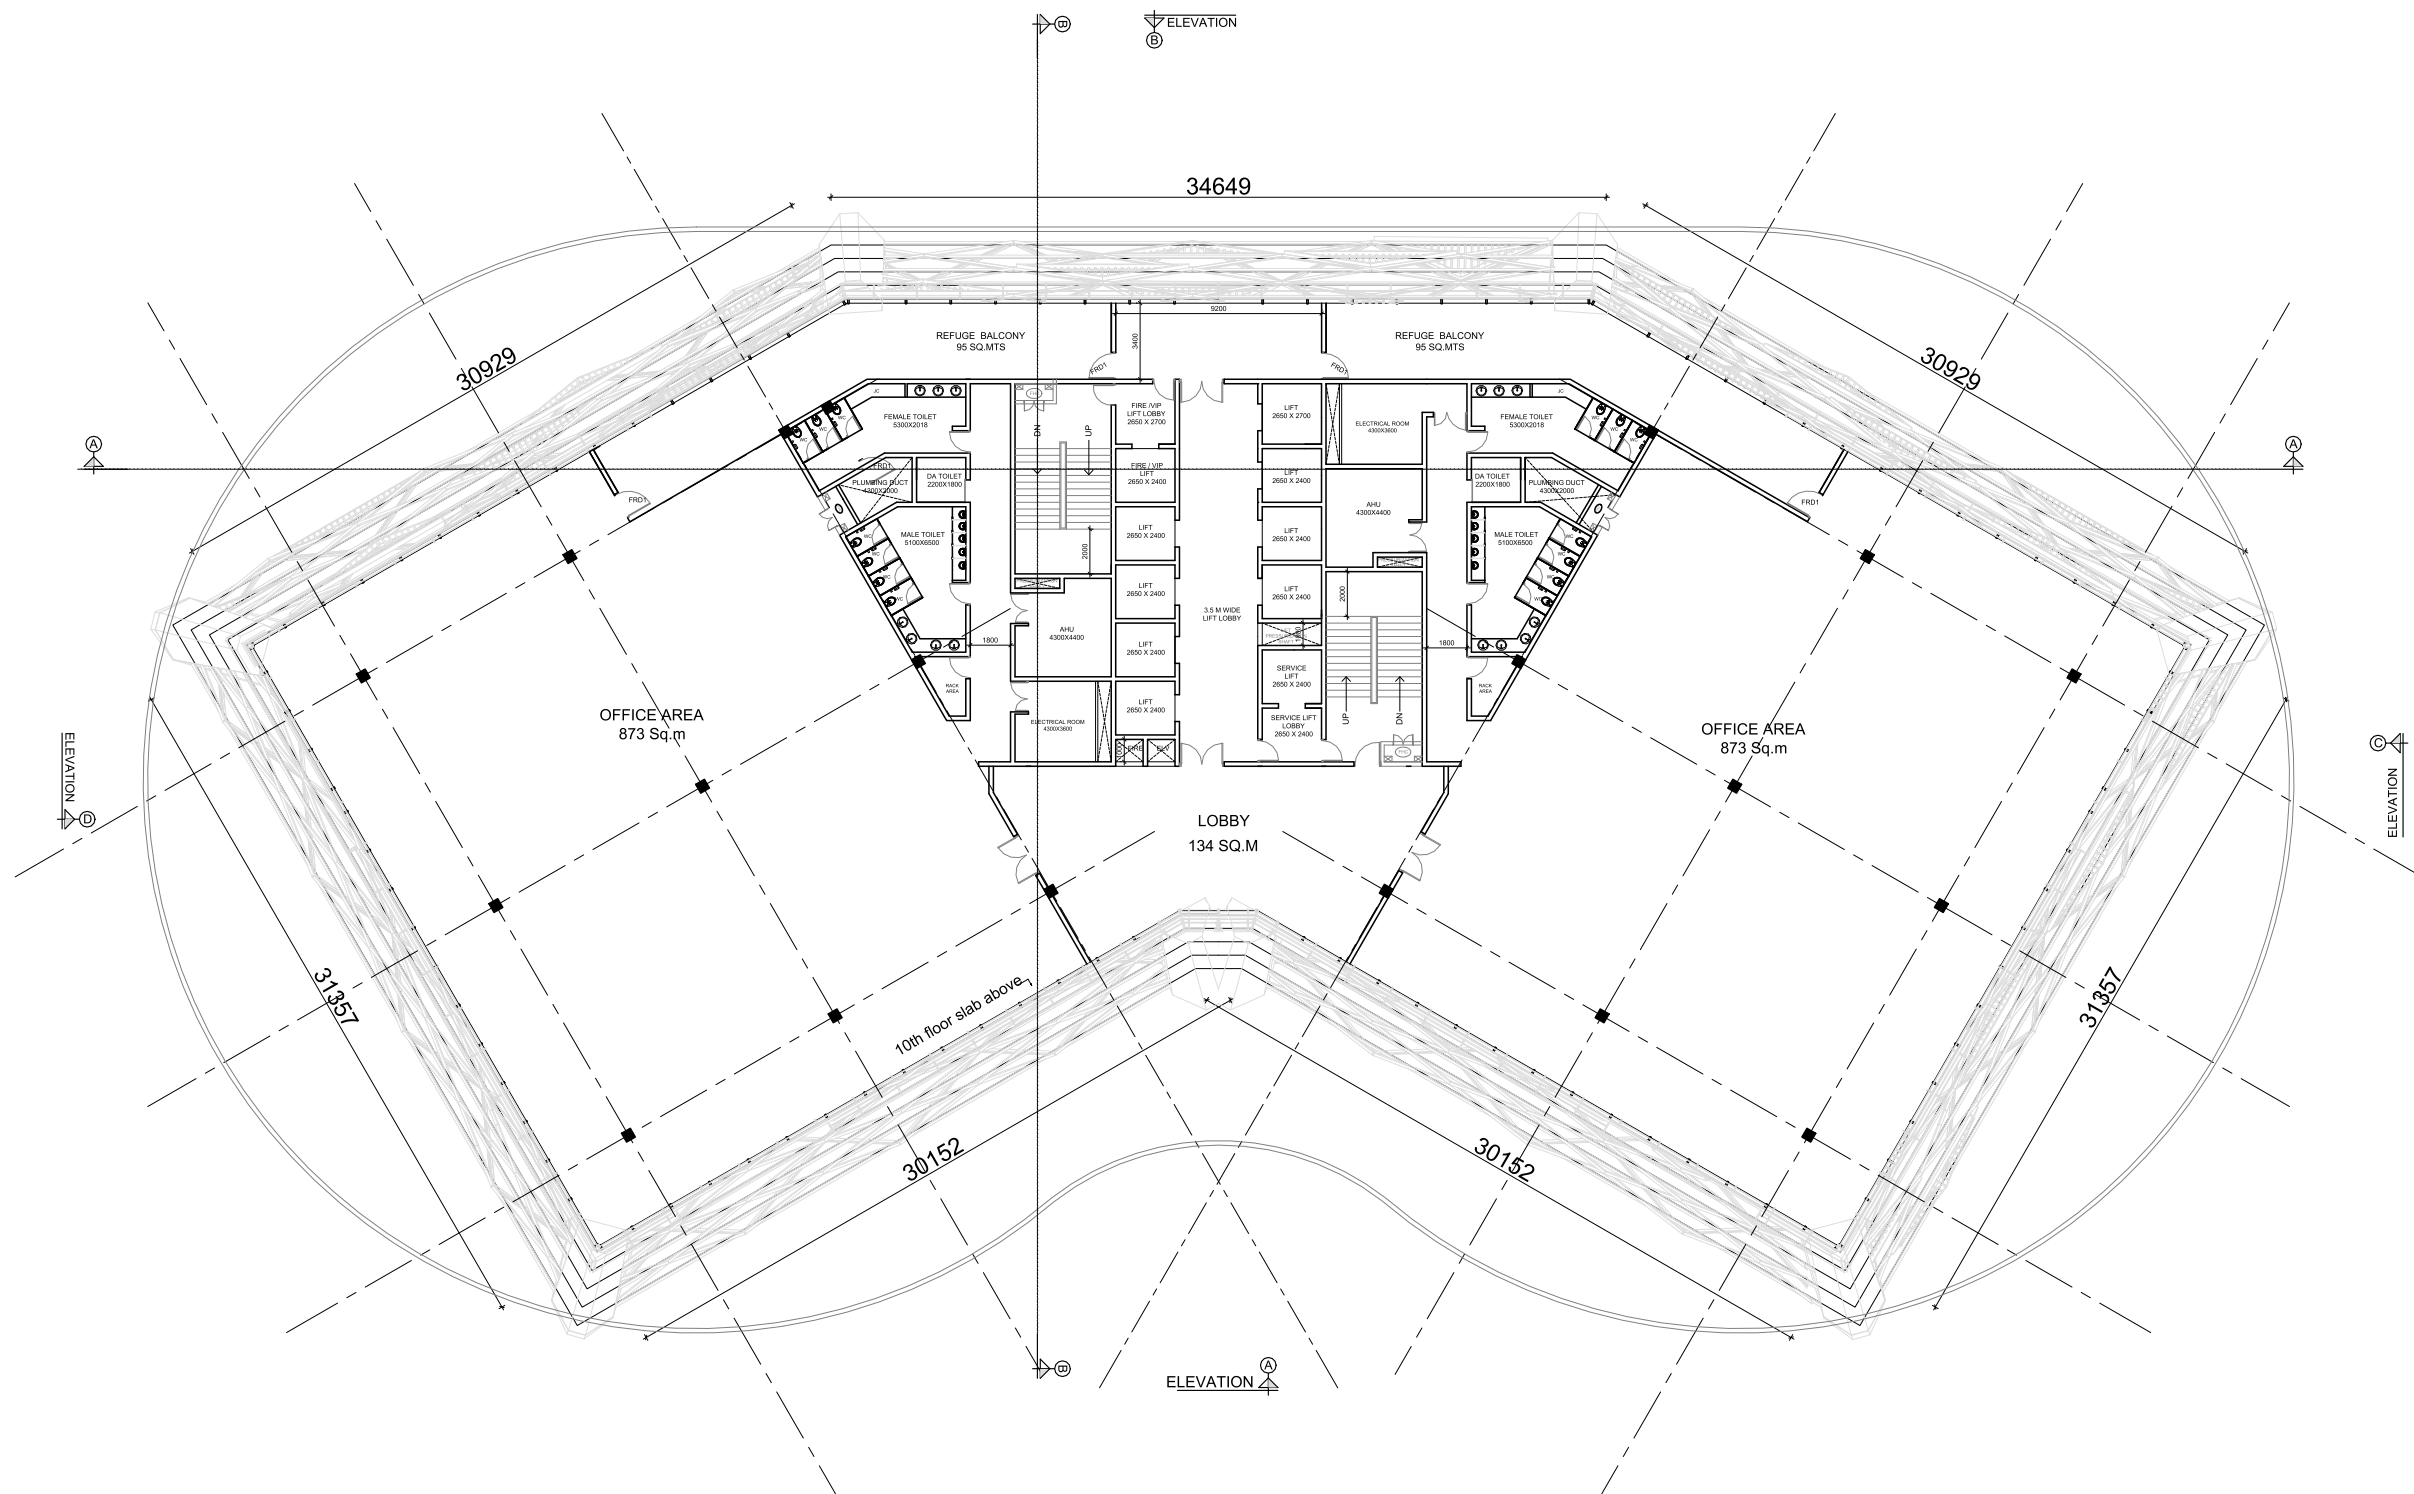

NINETH FLOOR PLAN

KEY PLAN

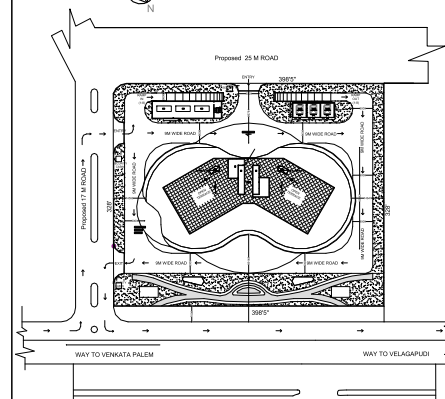

9TH FLOOR AREA - 2421 SQM

LOBBY - 134 SQM
EAST WING OFFICE AREA - 873 SQM
WEST WING OFFICE AREA - 873 SQM
CORE AREA - 541 SQM

R00	ISSUED FOR CLIENT APPROVAL	02/09/2025
REVISION	DESCRIPTION	DATE

CLIENT : **SBI, LHO, AMARAVATI**

PROJECT : **2025155 - CONTRUCTION OF BUILDINGS FOR AMARAVATI LOCAL HEAD OFFICE AND OTHER OUTFITS AT AMARAVATI, ANDHRA PRADESH**

SCALE		
ISSUED DATE	20/09/2025	
REV. DATE		
DRAWN BY	Ar.RAJALAKSHMI	
CKD. BY	Ar.RANJITH	
APPROVED BY	Ar.ENIYAVAN	


DRAWING NO : 2025155\AR\SBII\ AMR - 12

DRAWING TITLE : **NINETH FLOOR PLAN**




RDX ARCHITECTS & CONSULTANTS
Architecture |Engineering | PMC
Landscape|Interior design

NO:B-8,3rd Floor kala flats,44th street,
4th Avenue,Ashok nagar, Chennai-83
E-Mail:architects@rdxgroup.in
Ph.: 9600092009

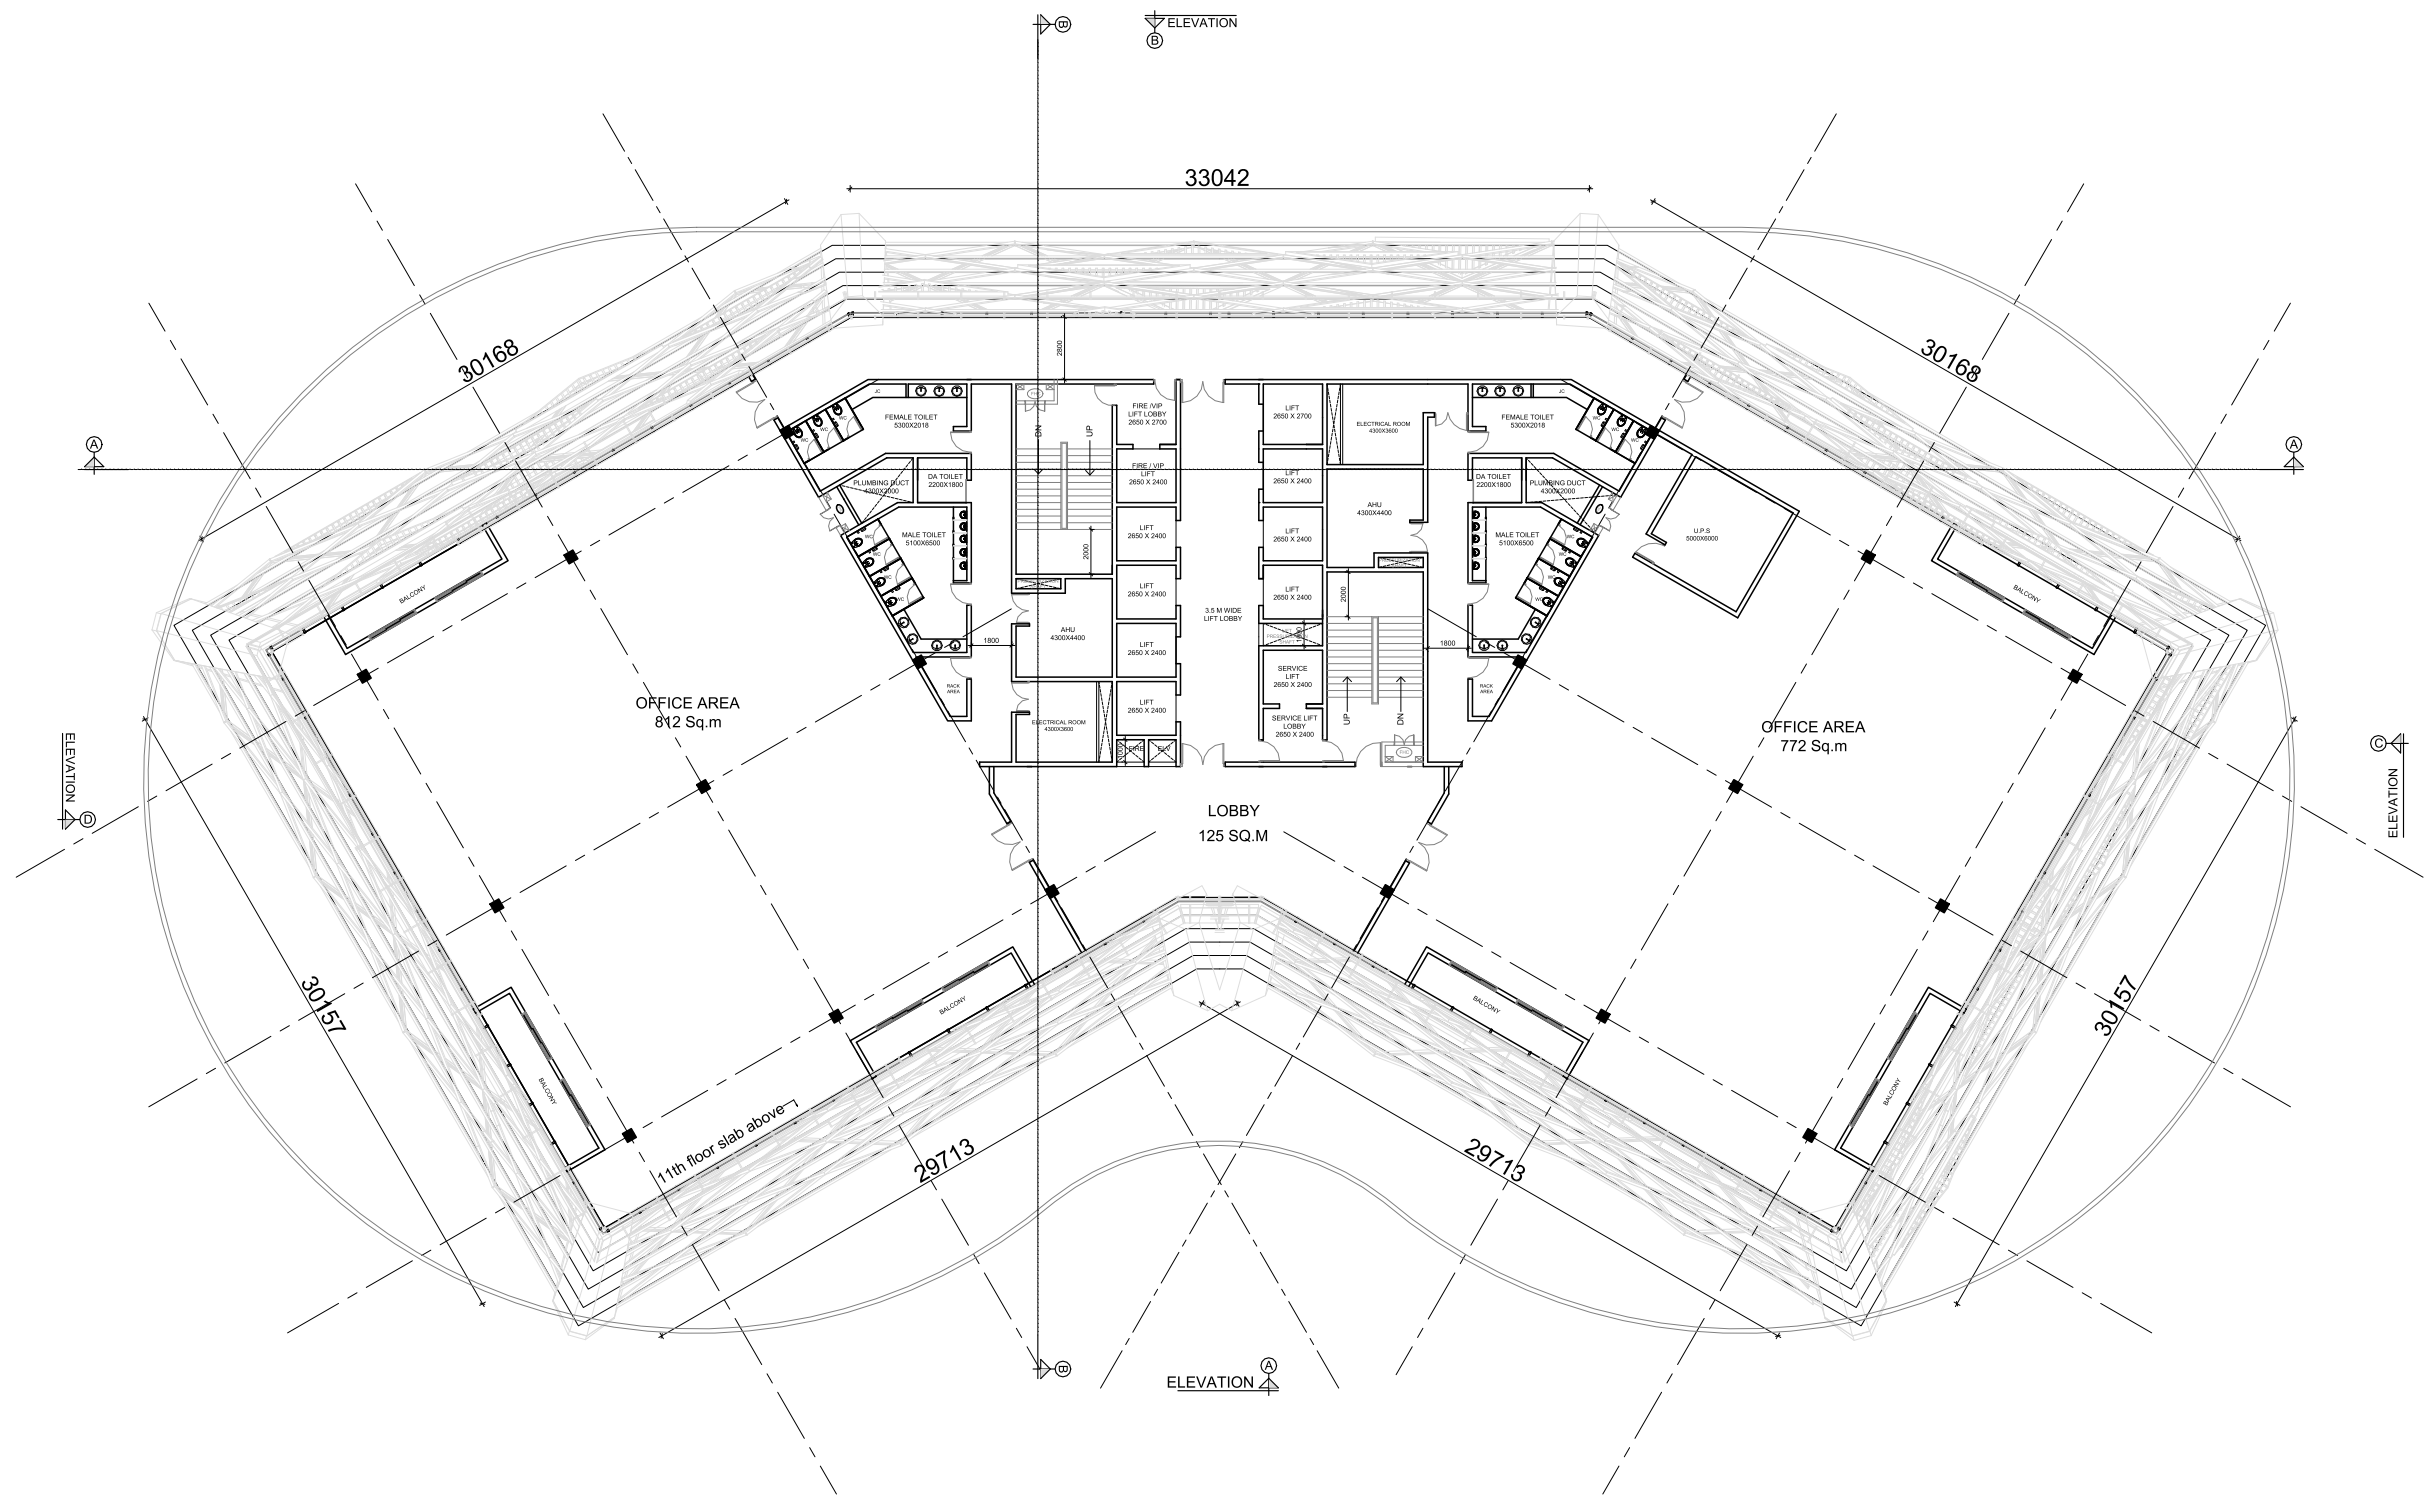

TENTH FLOOR PLAN

KEY PLAN

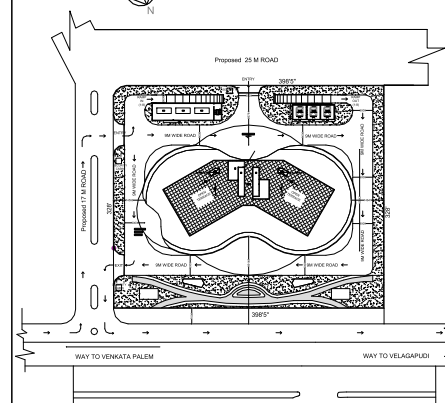

10TH FLOOR AREA - 2289 SQM

LOBBY - 125 SQM
EAST WING OFFICE AREA - 812 SQM
WEST WING OFFICE AREA - 772 SQM
CORE AREA - 580 SQM

R00	ISSUED FOR CLIENT APPROVAL	02/09/2025
REVISION	DESCRIPTION	DATE

CLIENT : **SBI, LHO, AMARAVATI**

PROJECT :
2025155 - CONSTRUCTION OF BUILDINGS FOR AMARAVATI LOCAL HEAD OFFICE AND OTHER OUTFITS AT AMARAVATI, ANDHRA PRADESH

SCALE		
ISSUED DATE	20/09/2025	
REV. DATE		
DRAWN BY	Ar.RAJALAKSHMI	
CKD. BY	Ar.RANJITH	
APPROVED BY	Ar.ENIYAVAN	

DRAWING NO : 2025155/ARISBI/ AMR- 13

DRAWING TITLE : **TENTH FLOOR PLAN**



RDX ARCHITECTS & CONSULTANTS
Architecture |Engineering | PMC
Landscape|Interior design

NO:B-8,3rd Floor kala flats,44th street,
4th Avenue,Ashok nagar, Chennai-83
E-Mail:architects@rdxgroup.in
Ph.: 9600092009