



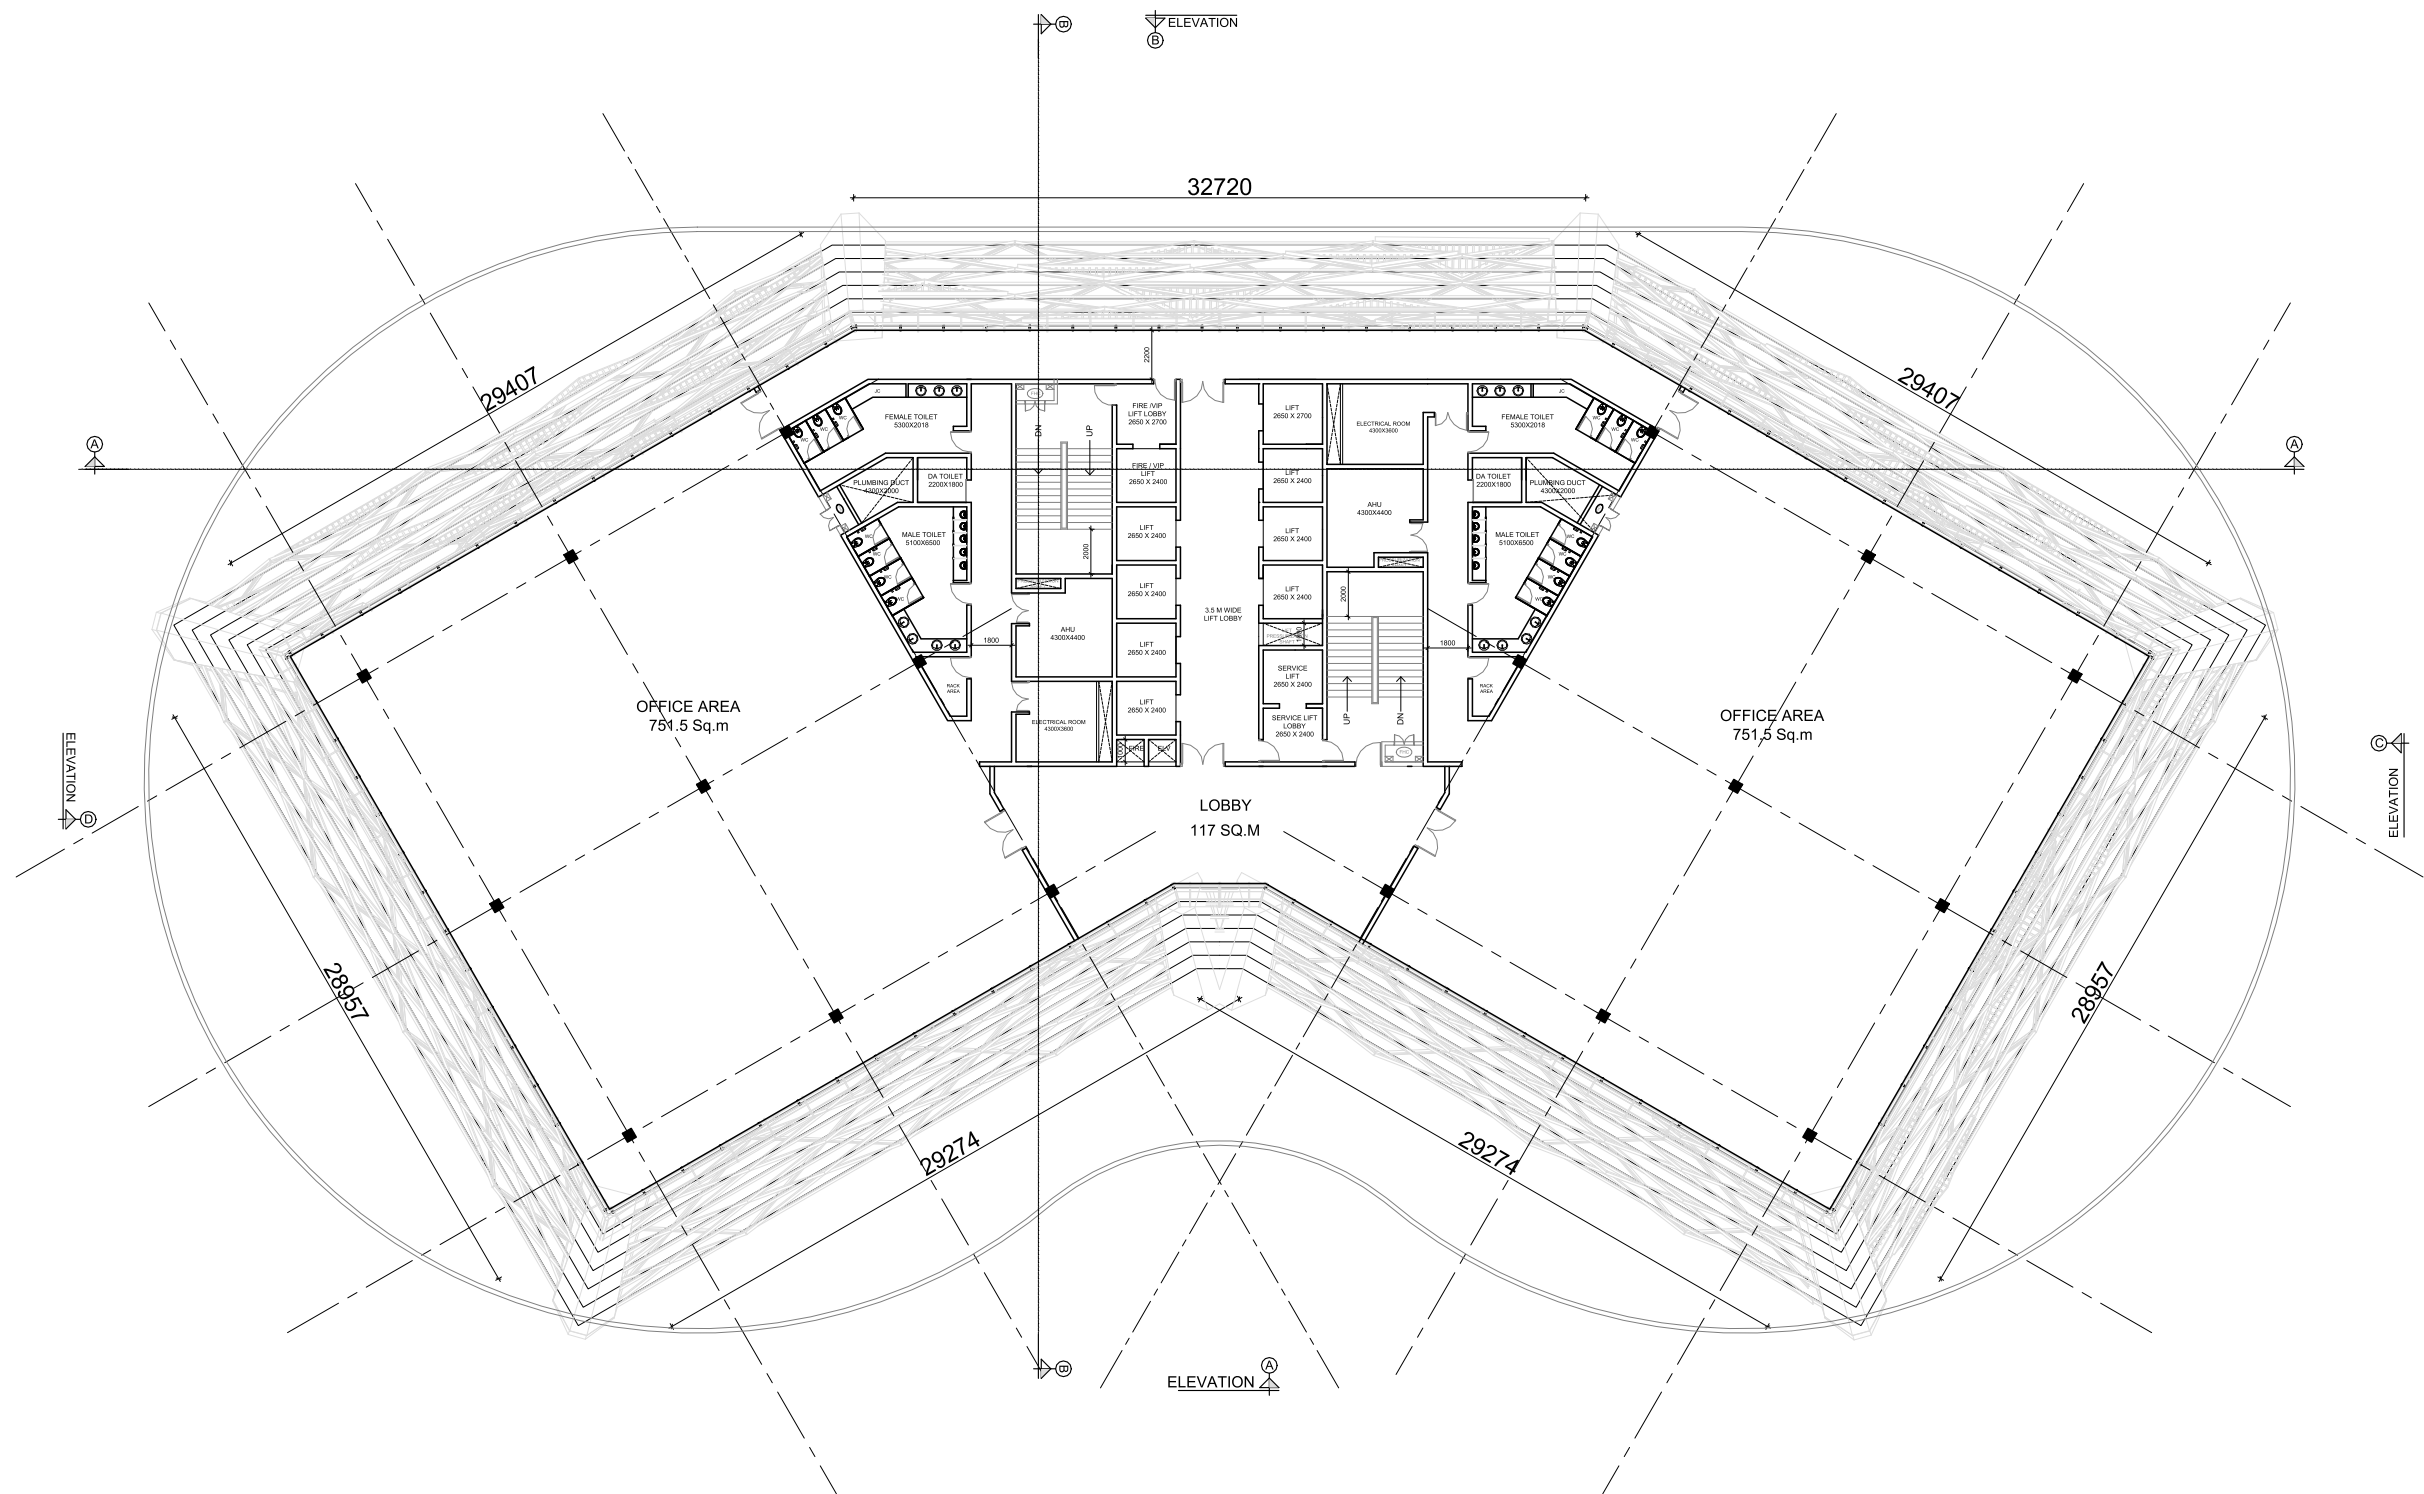

ELEVENTH FLOOR PLAN

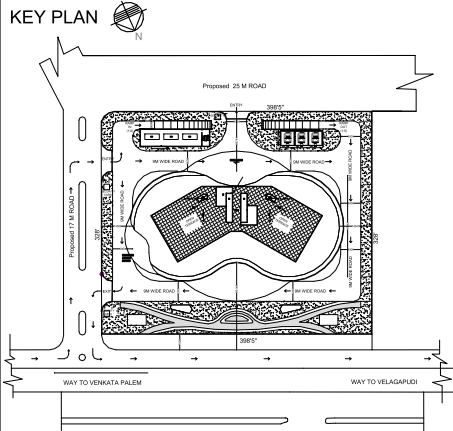

11TH FLOOR AREA - 2161 SQM
LOBBY - 117 SQM
EAST WING OFFICE AREA - 751.5 SQM
WEST WING OFFICE AREA - 751.5 SQM
CORE AREA - 541 SQM

R00	ISSUED FOR CLIENT APPROVAL	02/09/2025
REVISION	DESCRIPTION	DATE


CLIENT : **SBI, LHO, AMARAVATI**
PROJECT : **2025155 - CONTRUCTION OF BUILDINGS FOR AMARAVATI LOCAL HEAD OFFICE AND OTHER OUTFITS AT AMARAVATI, ANDHRA PRADESH**

SCALE		
ISSUED DATE	20/09/2025	
REV. DATE		
DRAWN BY	Ar.RAJALAKSHMI	
CKD. BY	Ar.RANJITH	
APPROVED BY	Ar.ENIYAVAN	


DRAWING NO : 2025155\AR\SBII\ AMR - 14

DRAWING TITLE : **ELEVENTH FLOOR PLAN**

RDX ARCHITECTS & CONSULTANTS
Architecture |Engineering | PMC
Landscape|Interior design
NO:B-8,3rd Floor kala flats,44th street,
4th Avenue,Ashok nagar, Chennai-83
E-Mail:architects@rdxgroup.in
Ph.: 9600092009

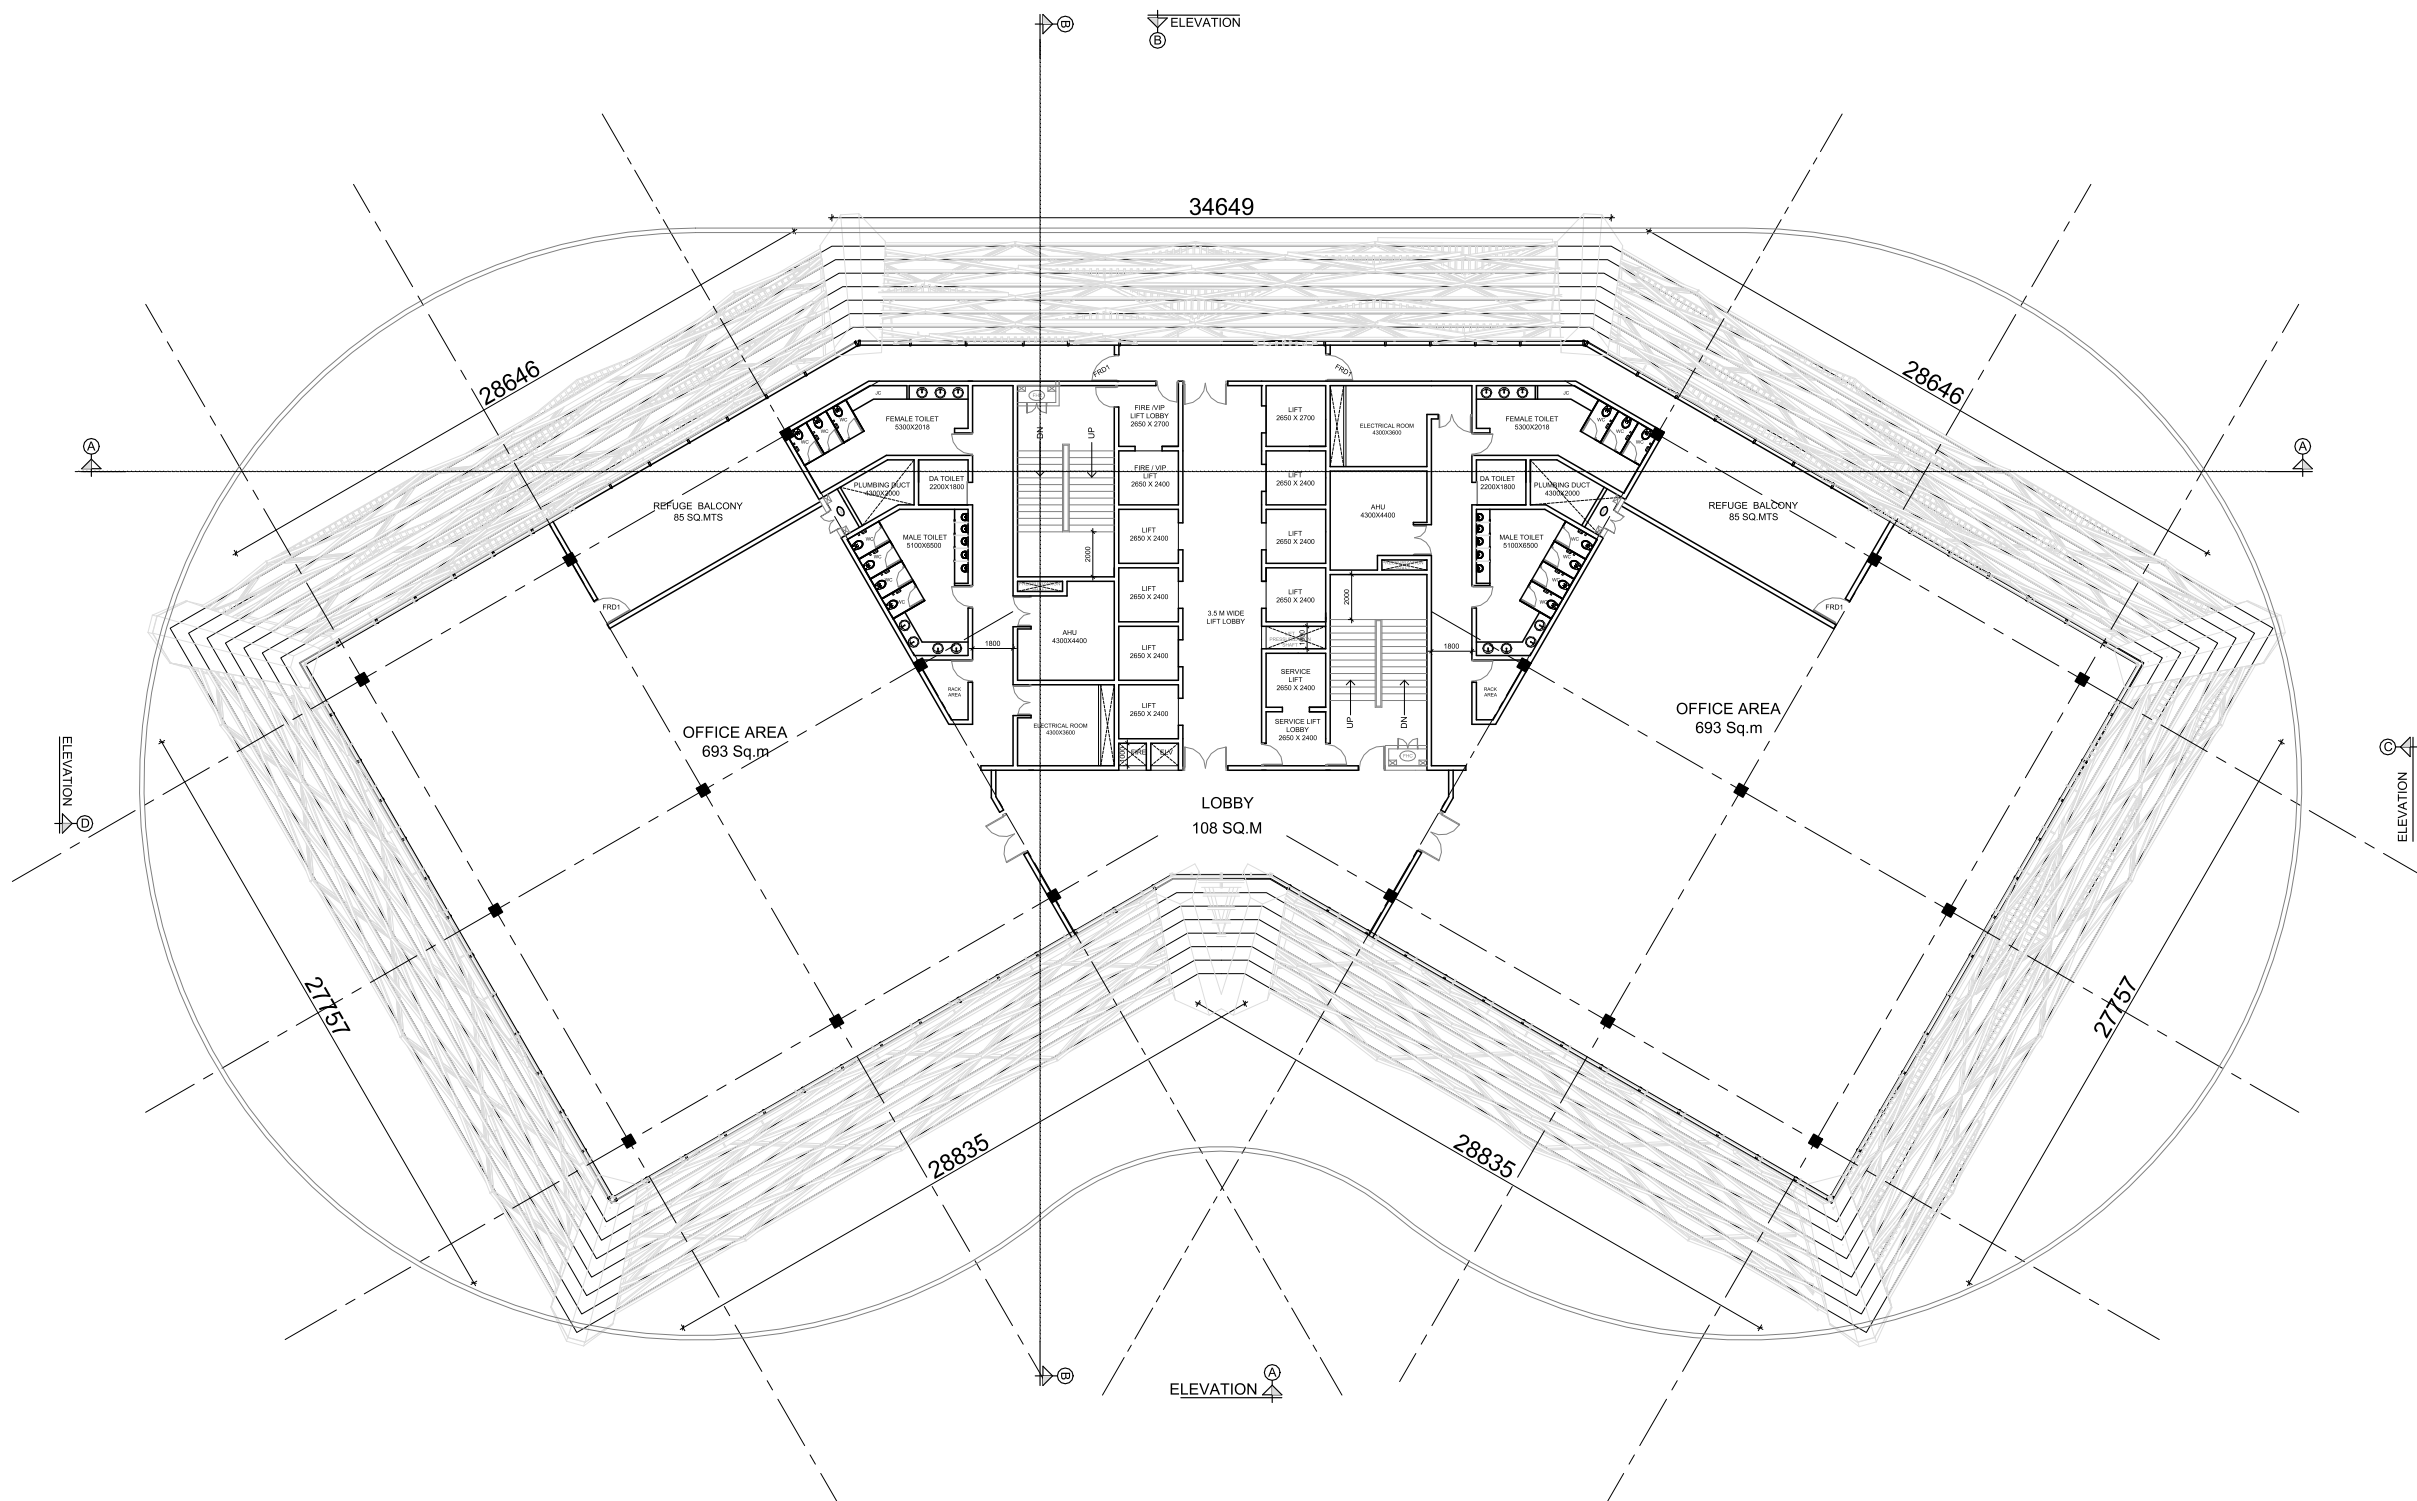

TWELFTH FLOOR PLAN

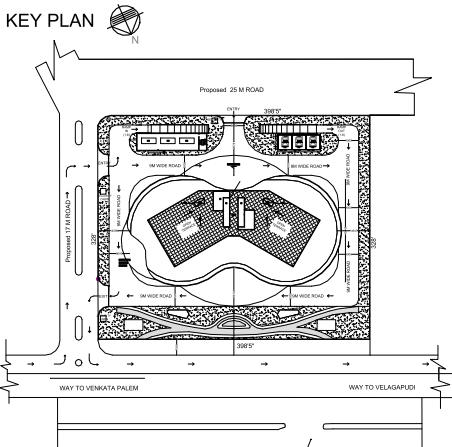

12TH FLOOR AREA - 2035 SQM

LOBBY - 108 SQM
EAST WING OFFICE AREA - 693 SQM
WEST WING OFFICE AREA - 693 SQM
CORE AREA - 541 SQM

R00	ISSUED FOR CLIENT APPROVAL	02/09/2025
REVISION	DESCRIPTION	DATE

CLIENT : **SBI, LHO, AMARAVATI**

PROJECT :
2025155 - CONTRUCTION OF BUILDINGS FOR AMARAVATI LOCAL HEAD OFFICE AND OTHER OUTFITS AT AMARAVATI, ANDHRA PRADESH

SCALE	
ISSUED DATE	20/09/2025
REV. DATE	
DRAWN BY	Ar.RAJALAKSHMI
CKD. BY	Ar.RANJITH
APPROVED BY	Ar.ENIYAVAN



DRAWING NO : 2025155\AR\SBI\ AMR - 15

DRAWING TITLE :
TWELFTH FLOOR PLAN



RDx ARCHITECTS & CONSULTANTS
Architecture |Engineering | PMC
Landscape|Interior design

NO:B-8,3rd Floor kala flats,44th street,
4th Avenue,Ashok nagar, Chennai-83
E-Mail:architects@rdxgroup.in
Ph.: 9600092009