


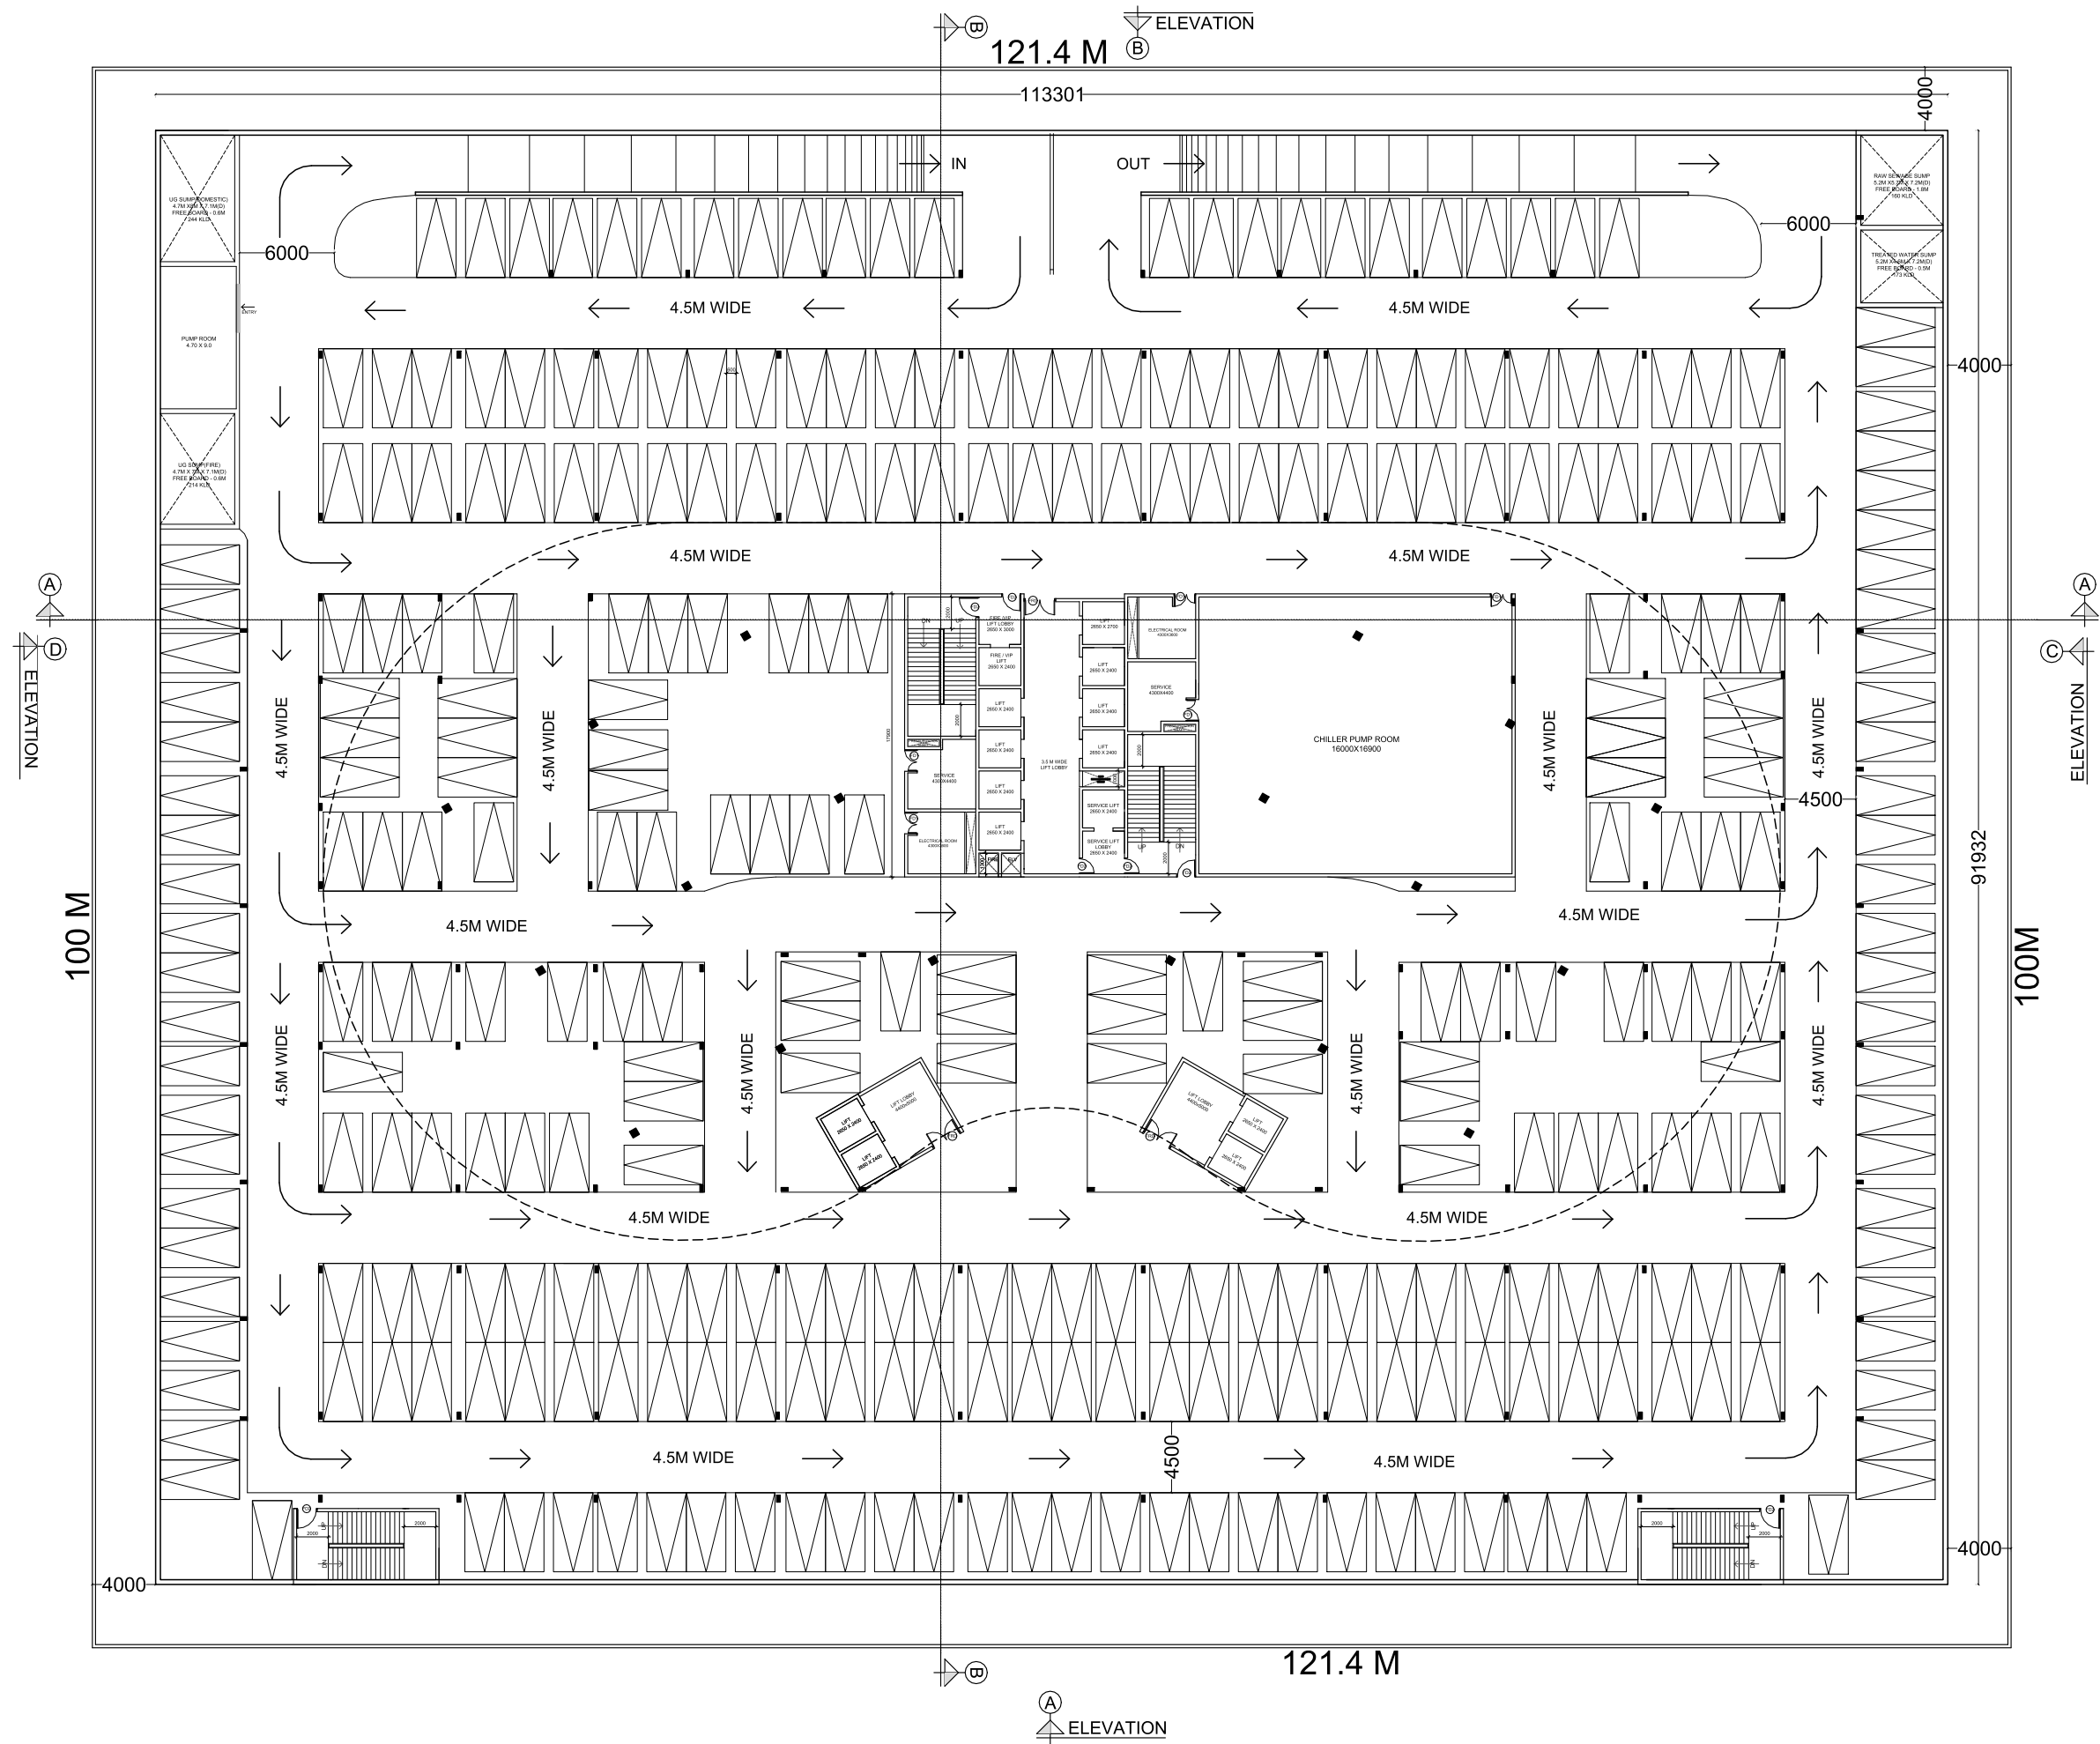

BASEMENT AREA IN SQ.M.:  
BASEMENT 1 - 10415.80  
BASEMENT 2 - 10415.80  
BASEMENT 3 - 10415.80  
TOTAL BASEMENT AREA - 31247.00

CAR REQUIRED IN NOS.:  
FOR G+14 - 742  
FOR FUTURE 5 FLOORS - 247  
TOTAL REQUIRED - 989

CAR PROVIDED IN NOS.:  
BASEMENT 1 - 320  
BASEMENT 2 - 338  
BASEMENT 3 - 348  
TOTAL PROVIDED - 1006

| R00      | ISSUED FOR CLIENT APPROVAL | 02/09/2025 |
|----------|----------------------------|------------|
| REVISION | DESCRIPTION                | DATE       |

CLIENT : **SBI, LHO, AMARAVATI**

PROJECT :  
**2025155 - CONSTRUCTION OF BUILDINGS FOR AMARAVATI LOCAL HEAD OFFICE AND OTHER OUTFITS AT AMARAVATI, ANDHRA PRADESH**

|                  |                |  |
|------------------|----------------|--|
| SHEET SIZE/SCALE | A3             |  |
| ISSUED DATE      | 29/10/2025     |  |
| REV. DATE        |                |  |
| DRAWN BY         | Ar.RAJALAKSHMI |  |
| CKD. BY          | Ar.RANJITH     |  |
| APPROVED BY      | Ar.ENIYAVAN    |  |


DRAWING NO : 2025155/AR/SBI/AMR-02

DRAWING TITLE : 1 ST BASEMENT FLOOR PLAN



**RDX ARCHITECTS & CONSULTANTS**  
Architecture | Engineering | PMC  
Landscape | Interior design

NO:B-8,3rd Floor kala flats,44th street,  
4th Avenue,Ashok nagar, Chennai-83  
E-Mail:architects@rdxgroup.in  
Ph.: 9600092009

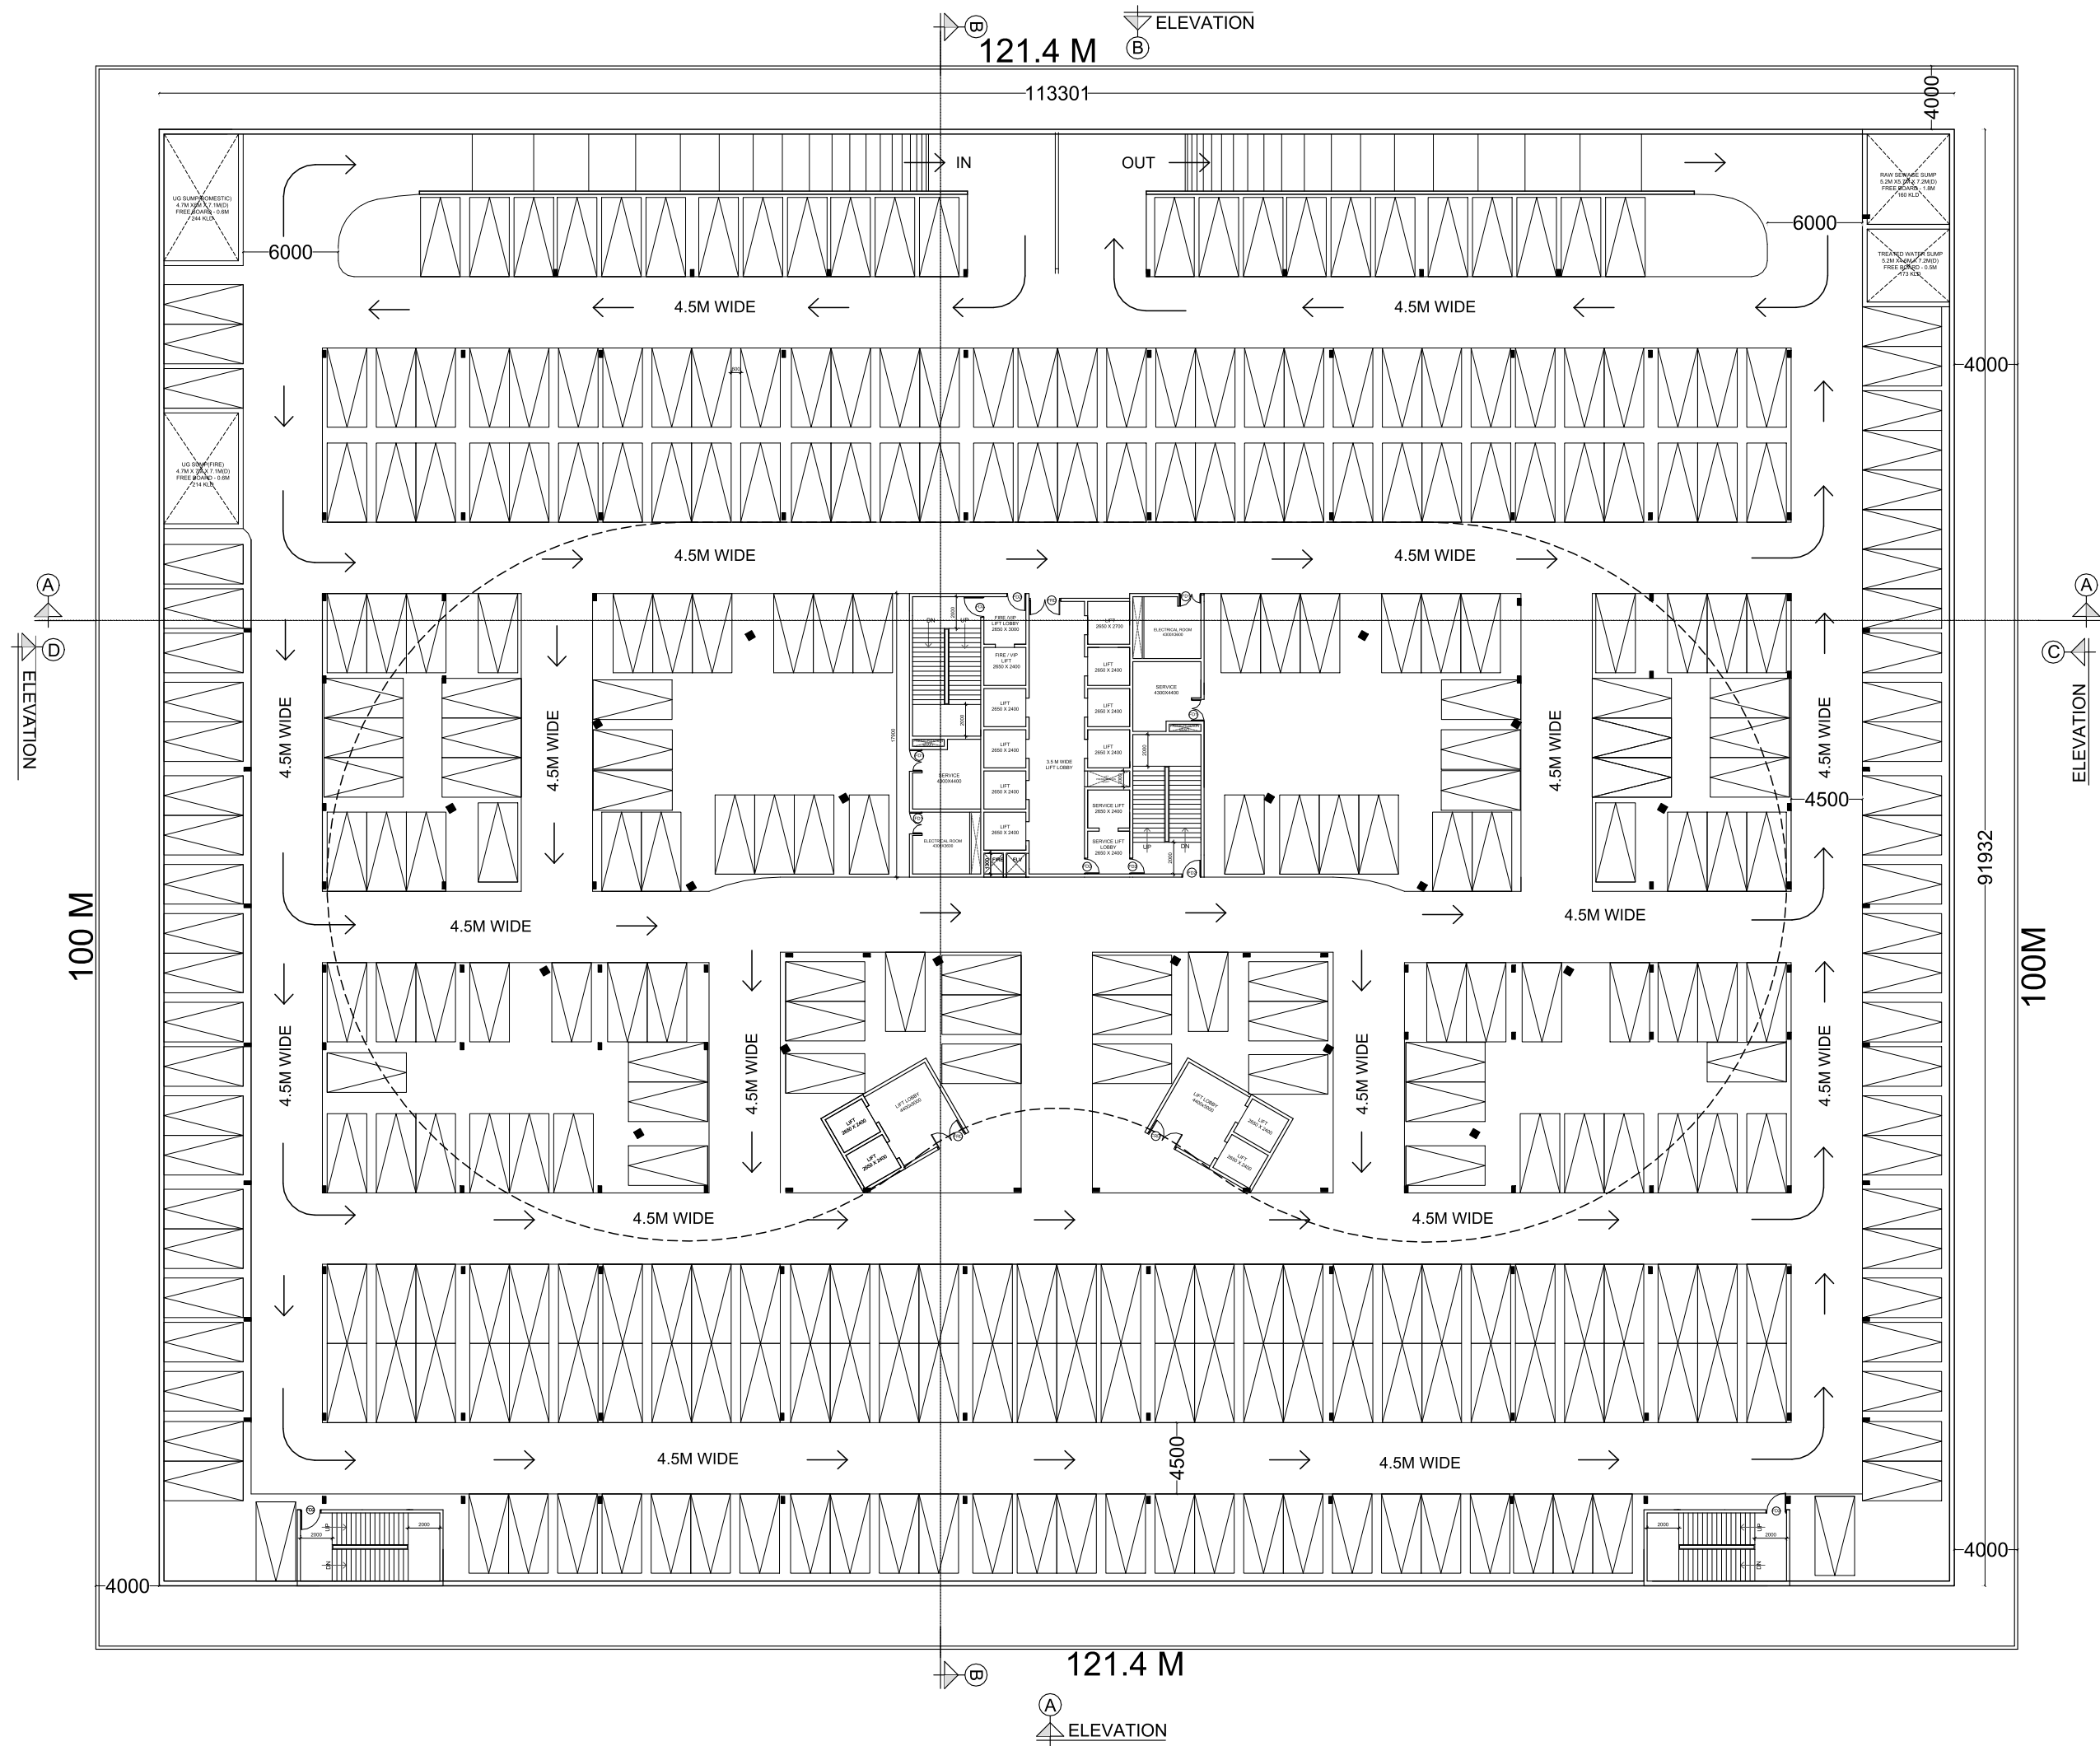

BASEMENT AREA IN SQ.M.:  
BASEMENT 1 - 10415.80  
BASEMENT 2 - 10415.80  
BASEMENT 3 - 10415.80  
TOTAL BASEMENT AREA - 31247.00

CAR REQUIRED IN NOS.:  
FOR G+14 - 742  
FOR FUTURE 5 FLOORS - 247  
TOTAL REQUIRED - 989

CAR PROVIDED IN NOS.:  
BASEMENT 1 - 320  
BASEMENT 2 - 338  
BASEMENT 3 - 348  
TOTAL PROVIDED - 1006

R00 ISSUED FOR CLIENT APPROVAL 02/09/2025

| REVISION | DESCRIPTION | DATE |
|----------|-------------|------|
|----------|-------------|------|

CLIENT : **SBI, LHO, AMARAVATI**

PROJECT :  
**2025155 - CONSTRUCTION OF BUILDINGS FOR  
AMARAVATI LOCAL HEAD OFFICE AND OTHER  
OUTFITS AT AMARAVATI, ANDHRA PRADESH**

|                  |                |
|------------------|----------------|
| SHEET SIZE/SCALE | A3             |
| ISSUED DATE      | 05/11/2025     |
| REV. DATE        |                |
| DRAWN BY         | Ar.RAJALAKSHMI |
| CKD. BY          | Ar.RANJITH     |
| APPROVED BY      | Ar.ENIYAVAN    |




DRAWING NO : 2025155/AR/SBI/AMR-02

DRAWING TITLE : 2 ND BASEMENT FLOOR PLAN

**R.δx**  
Manifesting a better tomorrow

**RDX ARCHITECTS & CONSULTANTS**  
Architecture | Engineering | PMC  
Landscape | Interior design

NO:B-8,3rd Floor kala flats,44th street,  
4th Avenue,Ashok nagar, Chennai-83  
E-Mail:architects@rdxgroup.in  
Ph.: 9600092009

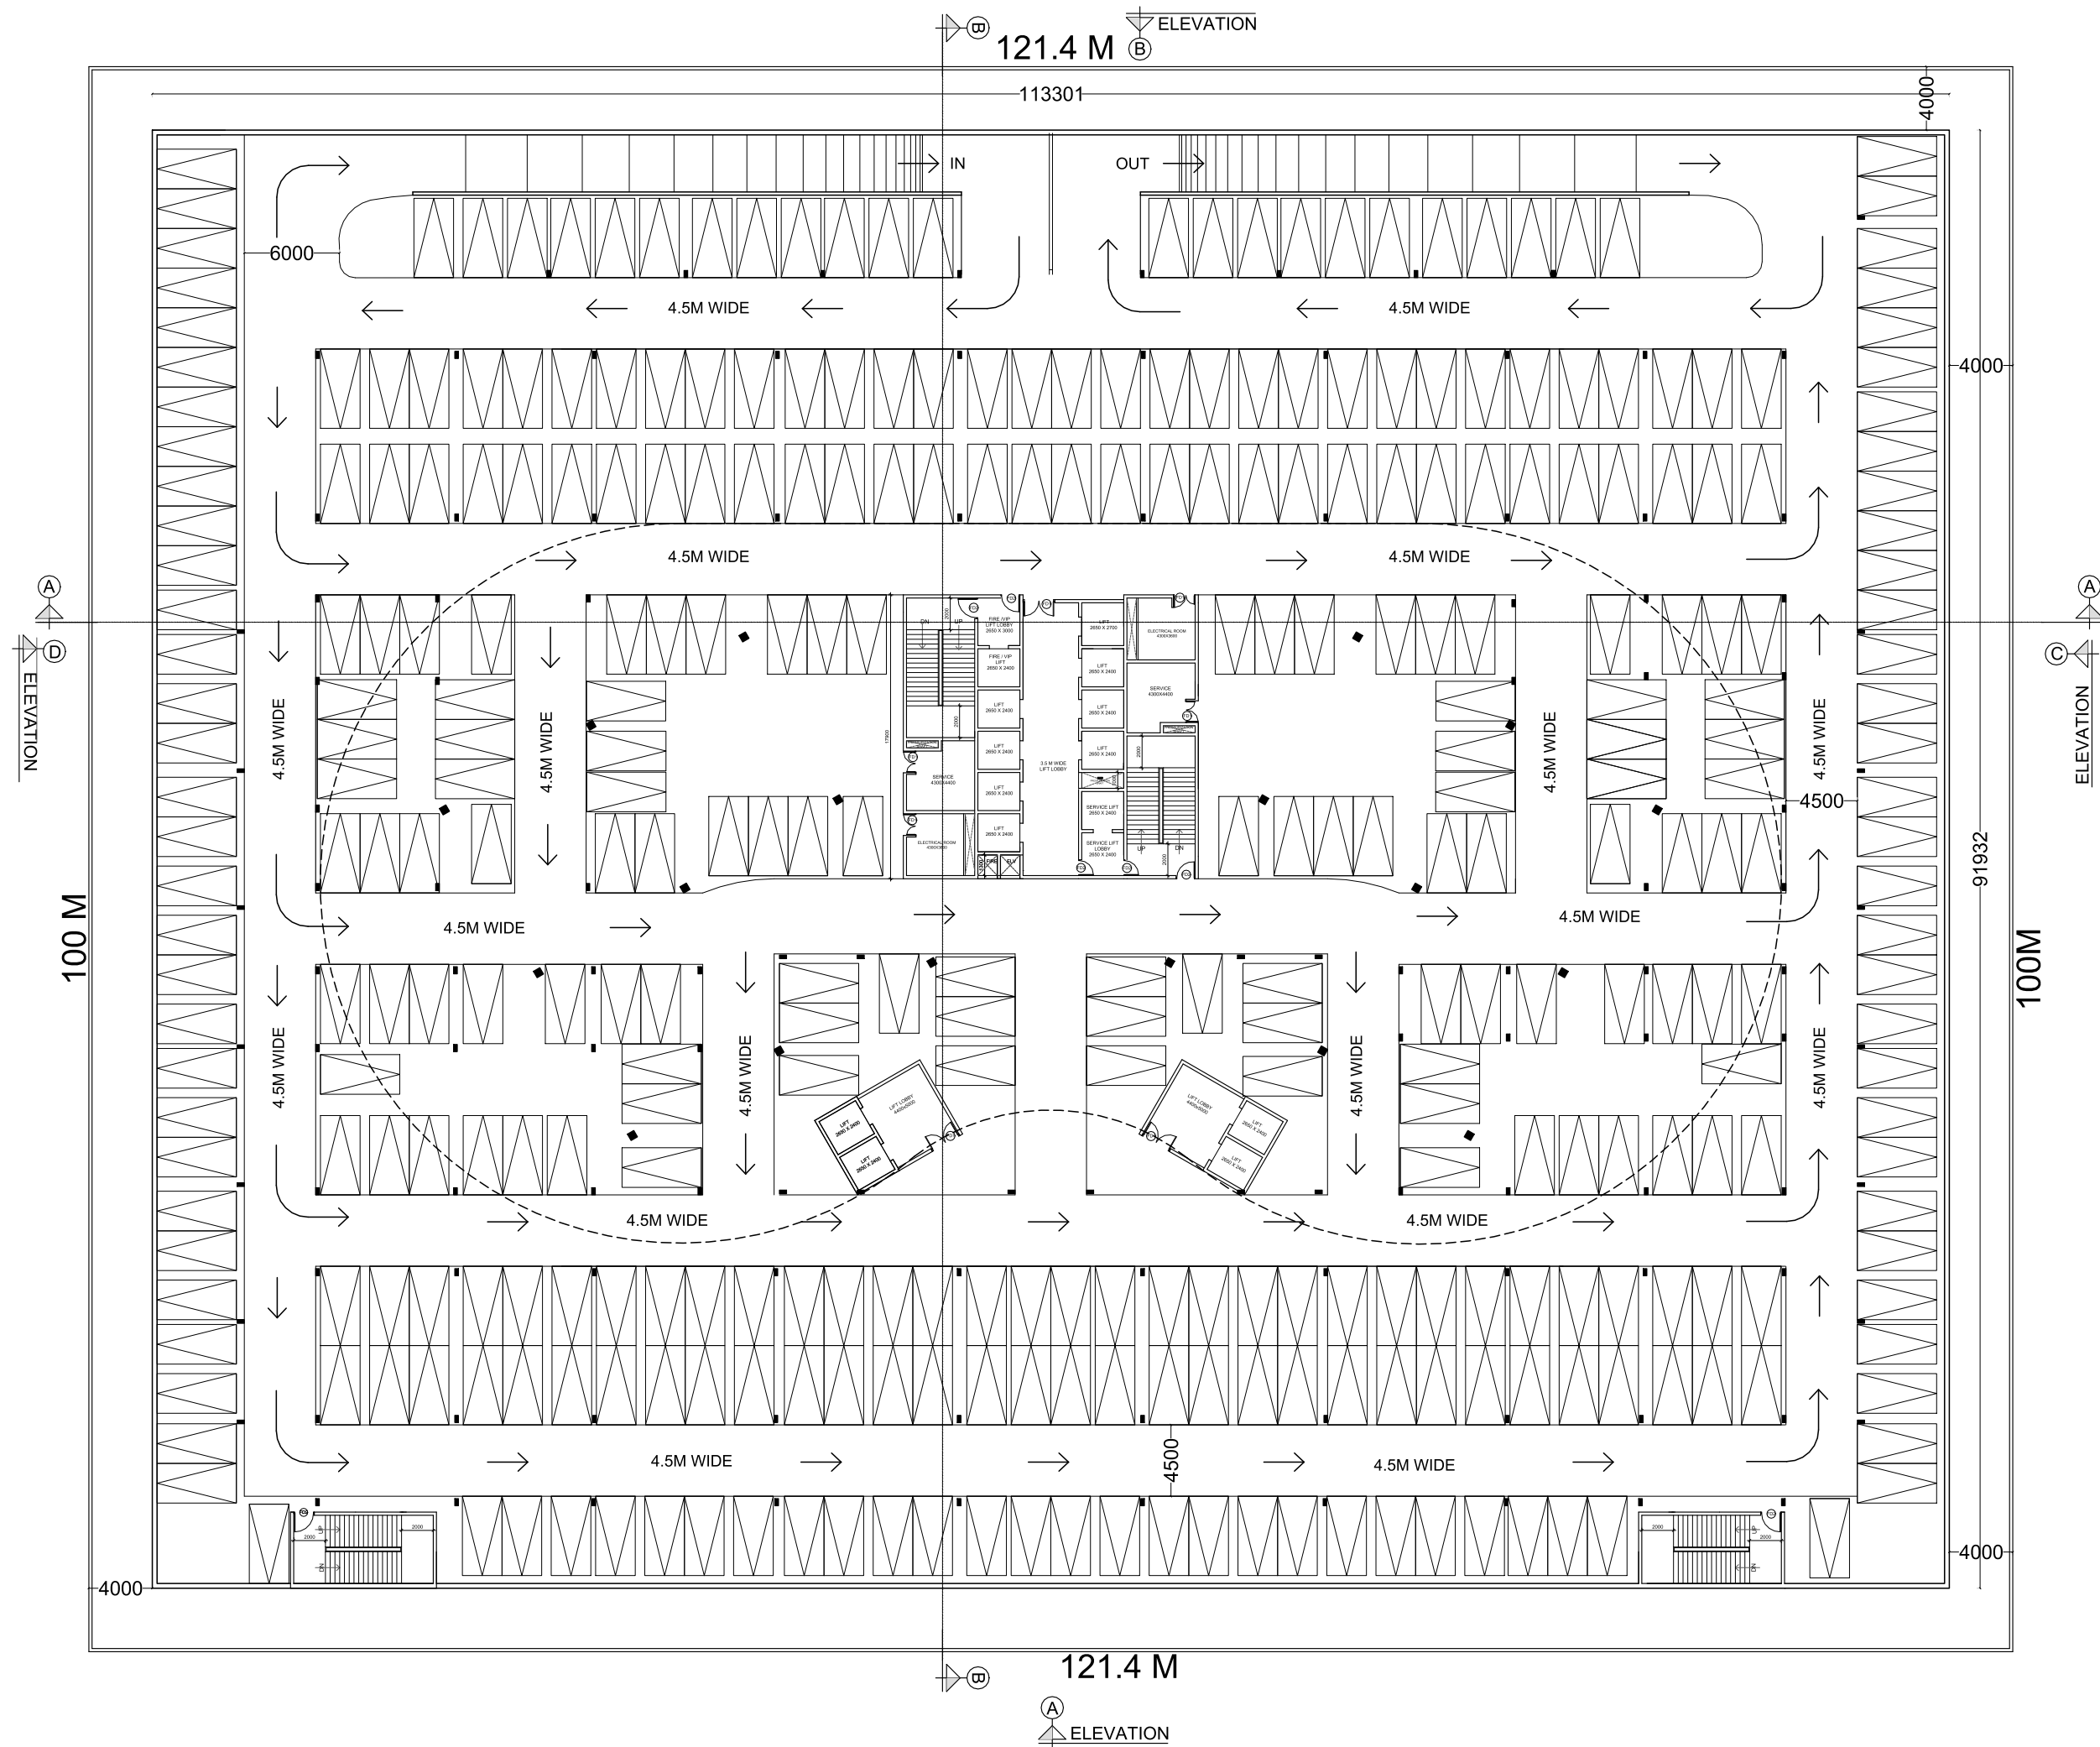

BASEMENT AREA IN SQ.M.:  
BASEMENT 1 - 10415.80  
BASEMENT 2 - 10415.80  
BASEMENT 3 - 10415.80  
TOTAL BASEMENT AREA - 31247.00

CAR REQUIRED IN NOS.:  
FOR G+14 - 742  
FOR FUTURE 5 FLOORS - 247  
TOTAL REQUIRED - 989

CAR PROVIDED IN NOS.:  
BASEMENT 1 - 320  
BASEMENT 2 - 338  
BASEMENT 3 - 348  
TOTAL PROVIDED - 1006

R00 ISSUED FOR CLIENT APPROVAL 02/09/2025

REVISION DESCRIPTION DATE

CLIENT : SBI, LHO, AMARAVATI

PROJECT :  
2025155 - CONSTRUCTION OF BUILDINGS FOR  
AMARAVATI LOCAL HEAD OFFICE AND OTHER  
OUTFITS AT AMARAVATI, ANDHRA PRADESH

|                  |                |
|------------------|----------------|
| SHEET SIZE/SCALE | A3             |
| ISSUED DATE      | 05/11/2025     |
| REV. DATE        |                |
| DRAWN BY         | Ar.RAJALAKSHMI |
| CKD. BY          | Ar.RANJITH     |
| APPROVED BY      | Ar.ENIYAVAN    |

DRAWING NO : 2025155VARISBI/AMR-02

DRAWING TITLE : 3 RD BASEMENT FLOOR PLAN

**R.δx**  
Manifesting a better tomorrow

**RDX ARCHITECTS & CONSULTANTS**

Architecture |Engineering | PMC  
Landscape|Interior design

NO:B-8,3rd Floor kala flats,44th street,  
4th Avenue,Ashok nagar, Chennai-83

E-Mail:architects@rdxgroup.in

Ph.: 9600092009