


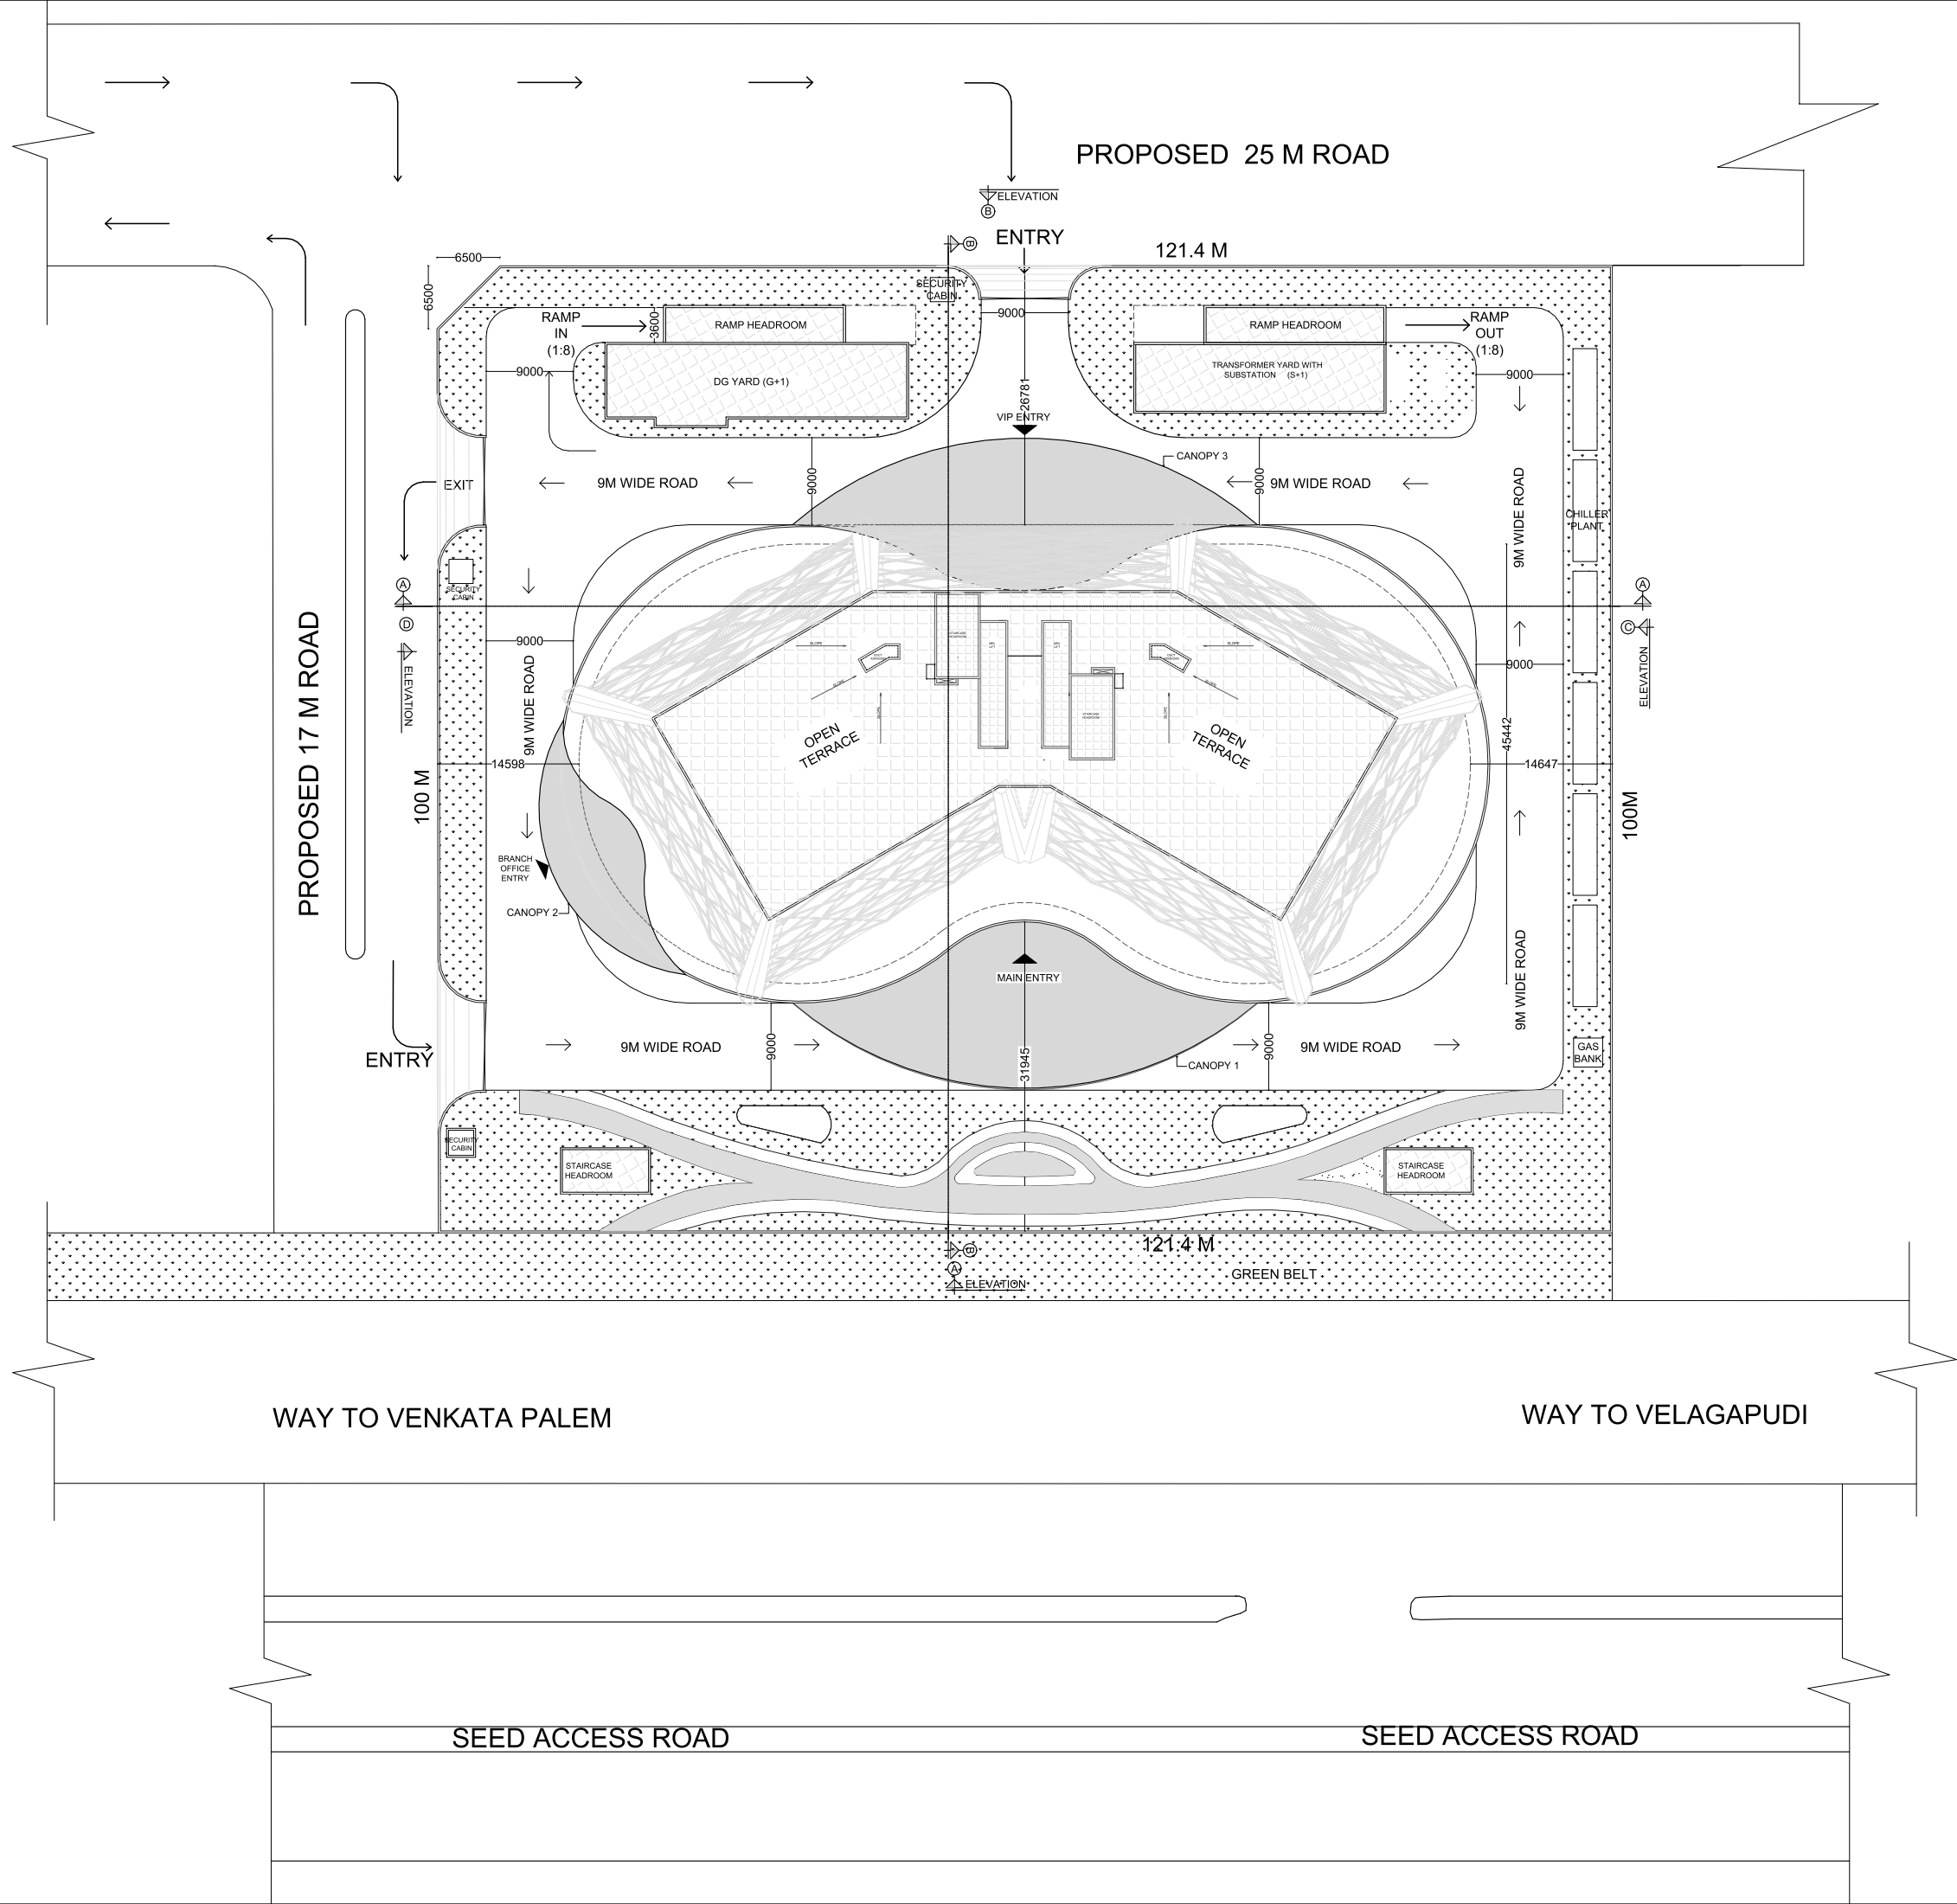

PLOT COVERAGE - 51680 SQ.FT - 39.55%
LANDSCAPE AREA - 40524 SQ.FT - 31.01%
ROAD AREA - 38476 SQ.FT - 29.44%
SITE AREA - 130680 SQ.FT - 100%

R00	ISSUED FOR CLIENT APPROVAL	02/09/2025
REVISION	DESCRIPTION	DATE

CLIENT : **SBI, LHO, AMARAVATI**

PROJECT :
**2025155 - CONSTRUCTION OF BUILDINGS FOR
AMARAVATI LOCAL HEAD OFFICE AND OTHER
OUTFITS AT AMARAVATI, ANDHRA PRADESH**

SHEET SIZE/SCALE	A3
ISSUED DATE	05/11/2025
REV. DATE	
DRAWN BY	Ar.RAJALAKSHMI
CKD. BY	Ar.RANJITH
APPROVED BY	Ar.ENIYAVAN



DRAWING NO : 2025155VARISBI/AMR-01

DRAWING TITLE :
SITE PLAN



RDX ARCHITECTS & CONSULTANTS
Architecture |Engineering | PMC
Landscape|Interior design
NO:B-8,3rd Floor kala flats,44th street,
4th Avenue,Ashok nagar, Chennai-83
E-Mail:architects@rdxgroup.in
Ph.: 9600092009