

NET CARPET AREA = 2567.29 SQFT.

GROUND FLOOR PLAN


FLOOR HT. - 14'

| LEGEND |  |                     |
|--------|--|---------------------|
| 01     |  | WOODEN PARTITION    |
| 02     |  | CARPET AREA LINE    |
| 03     |  | EXISTING WALL       |
| 04     |  | R.C.C WALL 1' THICK |



DT. Manager Rind

|   |   |  |   |  |  |   |
|---|---|--|---|--|--|---|
| <b>PROJECT:</b><br>PROPOSED INTERIOR FURNISHING WORK OF STATE BANK OF INDIA M. P. NAGAR BRANCH E-2, ARERA BHOPAL, M.P.  | <b>CLIENT DEPT.:</b><br>STATE BANK OF INDIA, BHOPAL | <b>SUB TITLE:</b><br>FURNITURE LAYOUT PLAN | <b>SHEET TITLE:</b><br>LAYOUT PLAN      | <b>Status:</b><br><input type="checkbox"/> Conceptual<br><input type="checkbox"/> For approval/records<br><input type="checkbox"/> For DPR purpose<br><input type="checkbox"/> For structural design<br><input type="checkbox"/> For interior design<br><input type="checkbox"/> For execution on site<br><input type="checkbox"/> Other's | <b>STAMP &amp; SIGNATURE:</b><br>DRAWN BY: RENUKA<br>DEALT BY: RENUKA<br>CHECKED BY: | <b>PROJECT ARCHITECT:</b><br>VIBHA SHRIVASTAVA & ASSOCIATES<br>ARCHITECTURE PLANNING, INTERIOR DESIGN, VALUATION & STRUCTURE DESIGN<br>B-262, Shekhar, Bhupal (M.P.) India<br>Tel. +91-769-437854, 404844<br>Mob. 9420013618<br>Email: vibhavrind21@gmail.com |
| <b>NOTES:</b><br>- All dimensions are in ft. unless & unit specified.<br>- Drawing not to be misused, all written dimension's should be followed.<br>- All levels are in ft.<br>- This drawing to be read not to be scaled.<br>- All rights reserved, reproduction of which in any form to the third party is strictly prohibited without the prior written permission of Vibha Shrivastava & Associates. |   |  | <b>REVISION:</b><br>DATE:<br>NORTH:<br> |  |  |   |

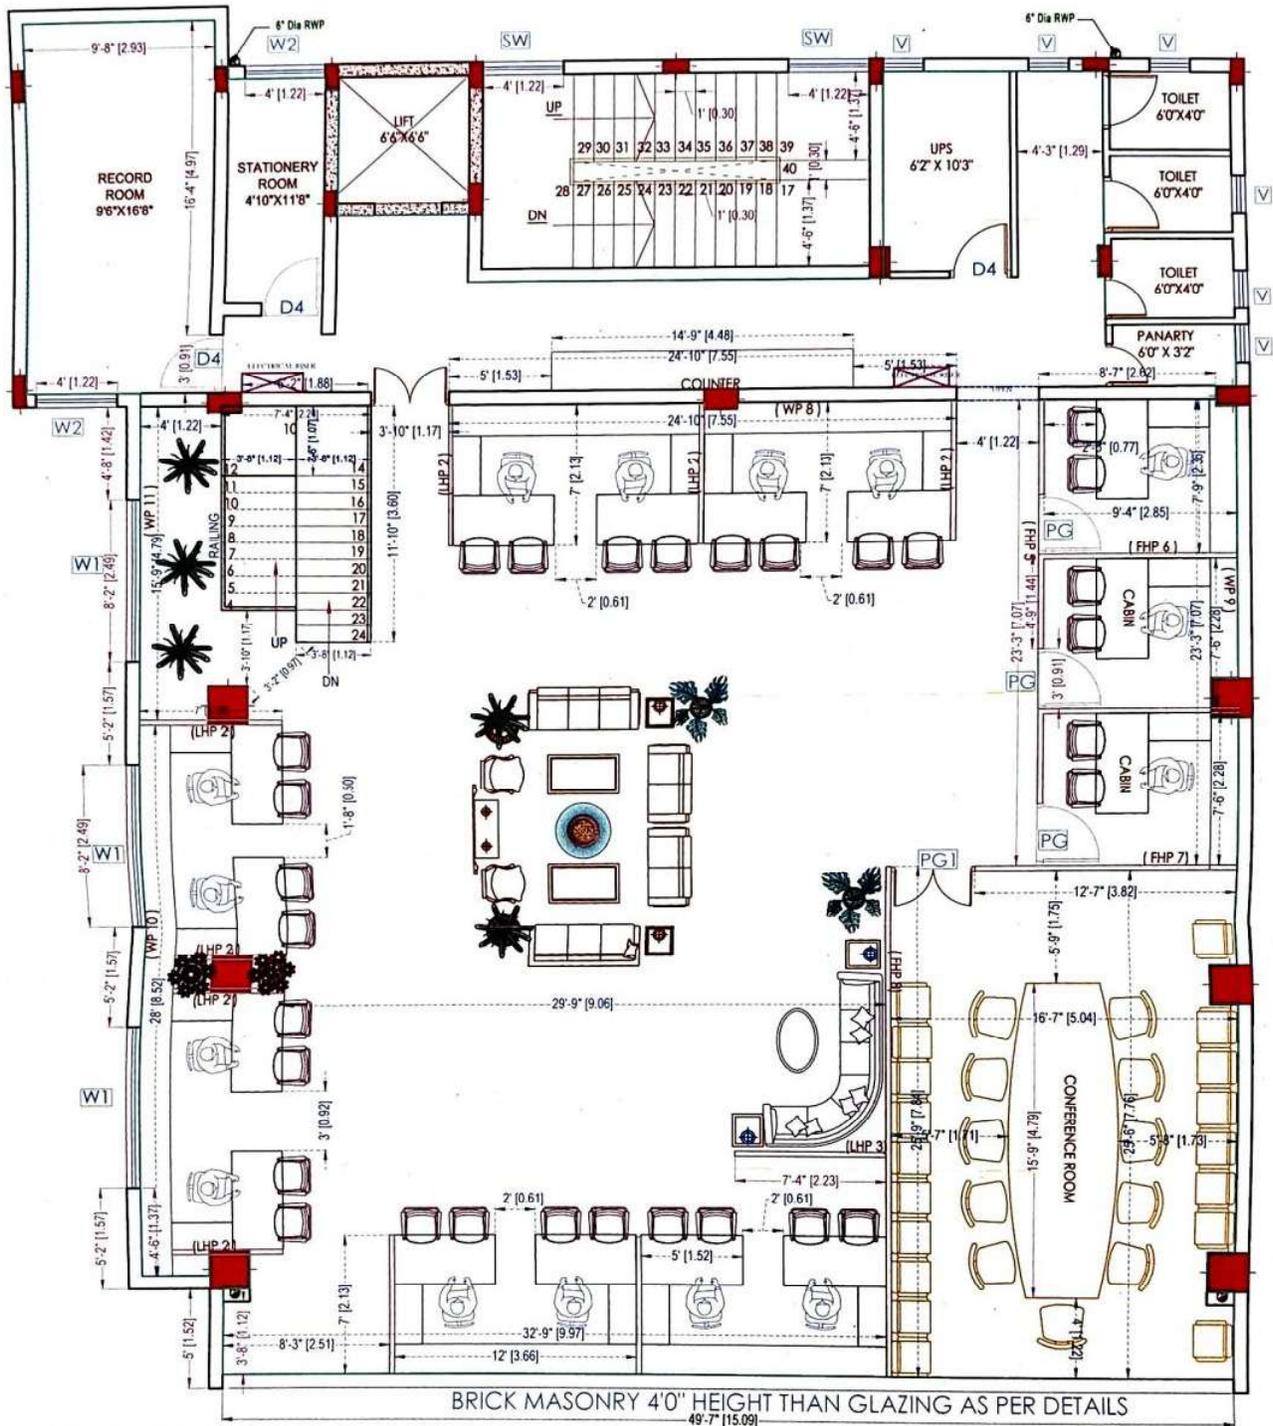

| LEGEND |  |                     |
|--------|--|---------------------|
| 01     |  | WOODEN PARTITION    |
| 02     |  | CARPET AREA LINE    |
| 03     |  | EXISTING WALL       |
| 04     |  | R.C.C WALL 1' THICK |

FIRST FLOOR PLAN

FLOOR HT. - 12'

*Dr. Manoj Singh*  
*Civil*



**FIRST FLOOR BUILD UP**  
**AREA = 3280.91 SQFT.**

**DEDUCTIONS:**  
**COLUMN AREA - 8.00 Sqft.**

**NET CARPET AREA = 3272.91 SQFT.**

|   |  |  |                                    |  |  |   |
|---|--|--|------------------------------------|--|--|---|
| <b>PROJECT:</b><br>PROPOSED INTERIOR FURNISHING WORK OF STATE BANK OF INDIA, M. P. NAGAR BRANCH B-2, ARERA BHOPAL, M.P. | <b>CLIENT DEPTT:</b><br>STATE BANK OF INDIA, BHOPAL. | <b>SUB TITLE:</b><br>FURNITURE LAYOUT PLAN | <b>SHEET TITLE:</b><br>LAYOUT PLAN | <b>Status:</b><br><input type="checkbox"/> Conceptual<br><input type="checkbox"/> For approval/records<br><input type="checkbox"/> For DPR purpose<br><input type="checkbox"/> For structural design<br><input type="checkbox"/> For interior design<br><input type="checkbox"/> For execution on site<br><input type="checkbox"/> Other's | <b>STAMP &amp; SIGNATURE:</b><br>DRAWN BY: REKA<br>DEALT BY: REKA<br>CHECKED BY: | <b>PROJECT ARCHITECT:</b><br>AR. VIBHA SHRIVASTAVA & ASSOCIATES<br>ARCHITECTURE PLANNING, INTERIOR DESIGN, VALUATION & STRUCTURE DESIGN<br>B-202, Bhopla, Bhopal (M.P.) India<br>Tel: 91-755-252554, 404844<br>Mob: 91-925015018<br>Email: vibha@vsh.in |
|---|--|--|------------------------------------|--|--|---|