



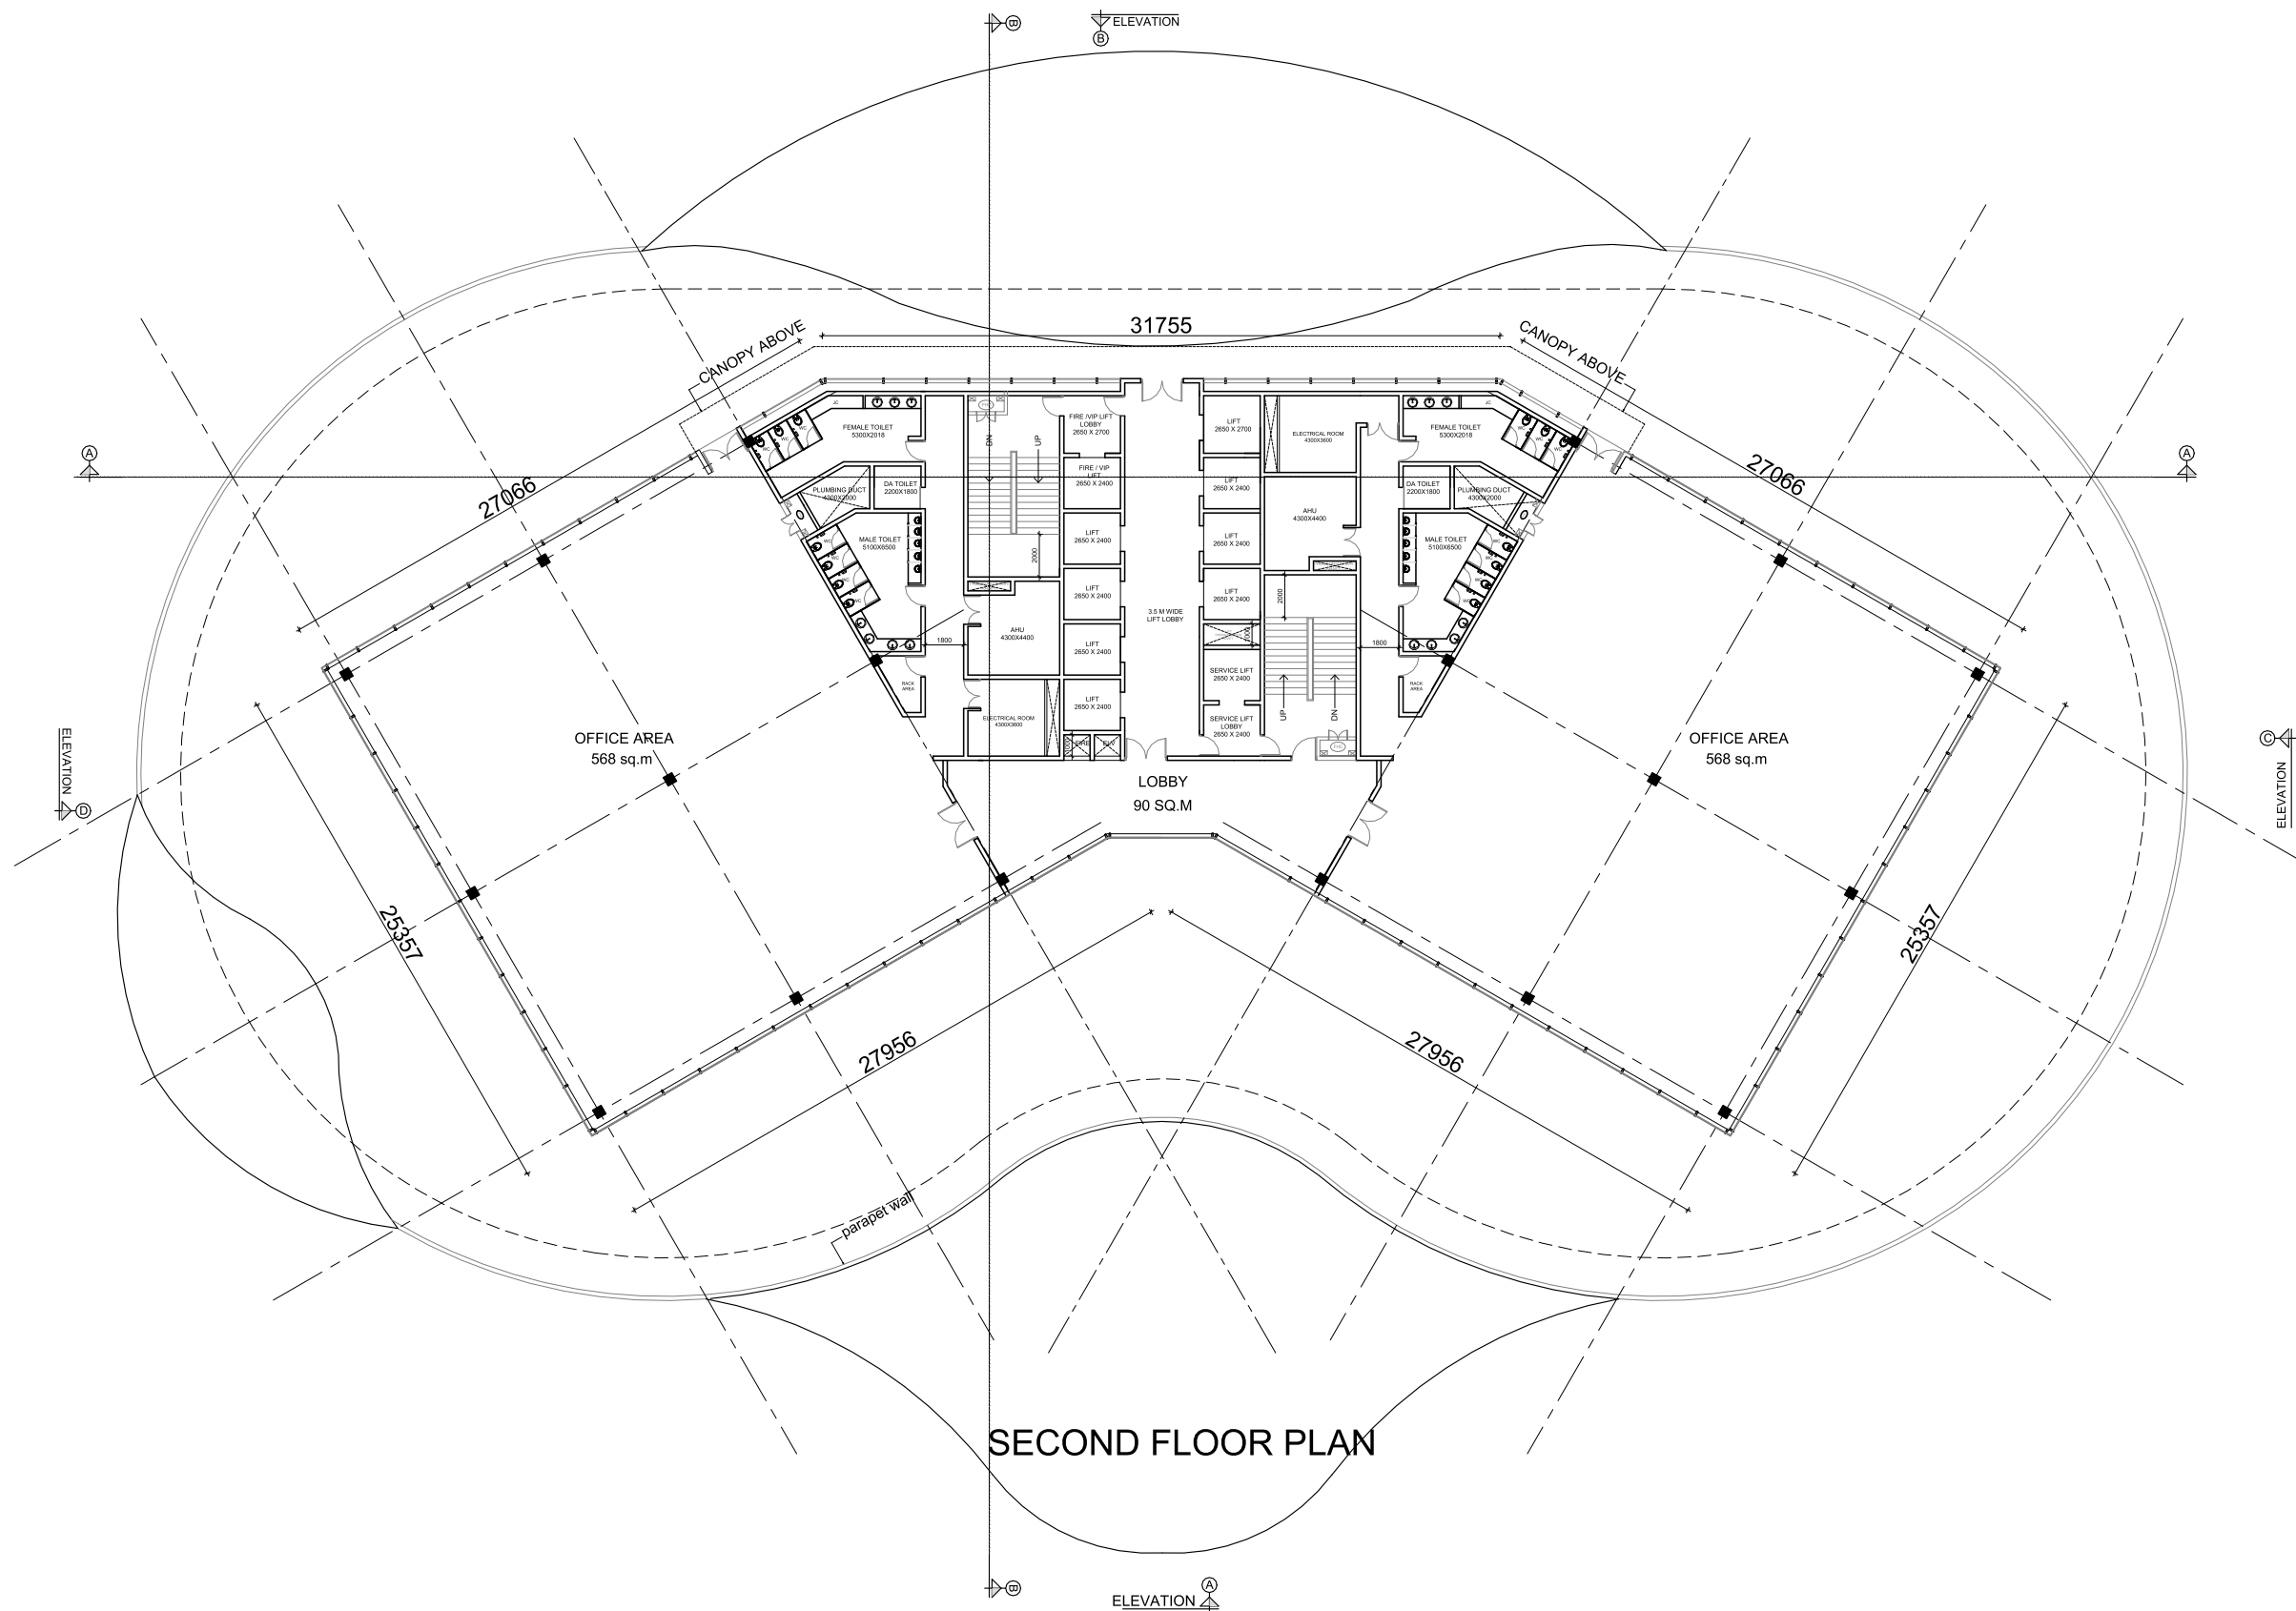

SECOND FLOOR PLAN

KEY PLAN

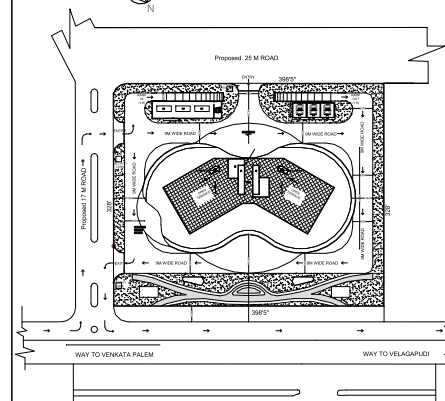

2ND FLOOR AREA - 1792 SQM

LOBBY - 90 SQM
EAST WING OFFICE AREA - 568 SQM
WEST WING OFFICE AREA - 568 SQM
CORE AREA - 566 SQM

R00	ISSUED FOR CLIENT APPROVAL	02/09/2025
REVISION	DESCRIPTION	DATE

CLIENT : **SBI, LHO, AMARAVATI**

PROJECT : **2025155 - CONSTRUCTION OF BUILDINGS FOR AMARAVATI LOCAL HEAD OFFICE AND OTHER OUTFITS AT AMARAVATI, ANDHRA PRADESH**

SCALE		
ISSUED DATE	20/09/2025	
REV. DATE		
DRAWN BY	Ar.RAJALAKSHMI	
CKD. BY	Ar.RANJITH	
APPROVED BY	Ar.ENIYAVAN	


DRAWING NO : 2025155VARISBIAMR-05

DRAWING TITLE : **SECOND FLOOR PLAN**

R.δx
Manifesting a better tomorrow


RDX ARCHITECTS & CONSULTANTS
Architecture |Engineering | PMC
Landscape|Interior design

NO:B-8,3rd Floor kala flats,44th street,
4th Avenue,Ashok nagar, Chennai-83
E-Mail:architects@rdxgroup.in
Ph.: 9600092009

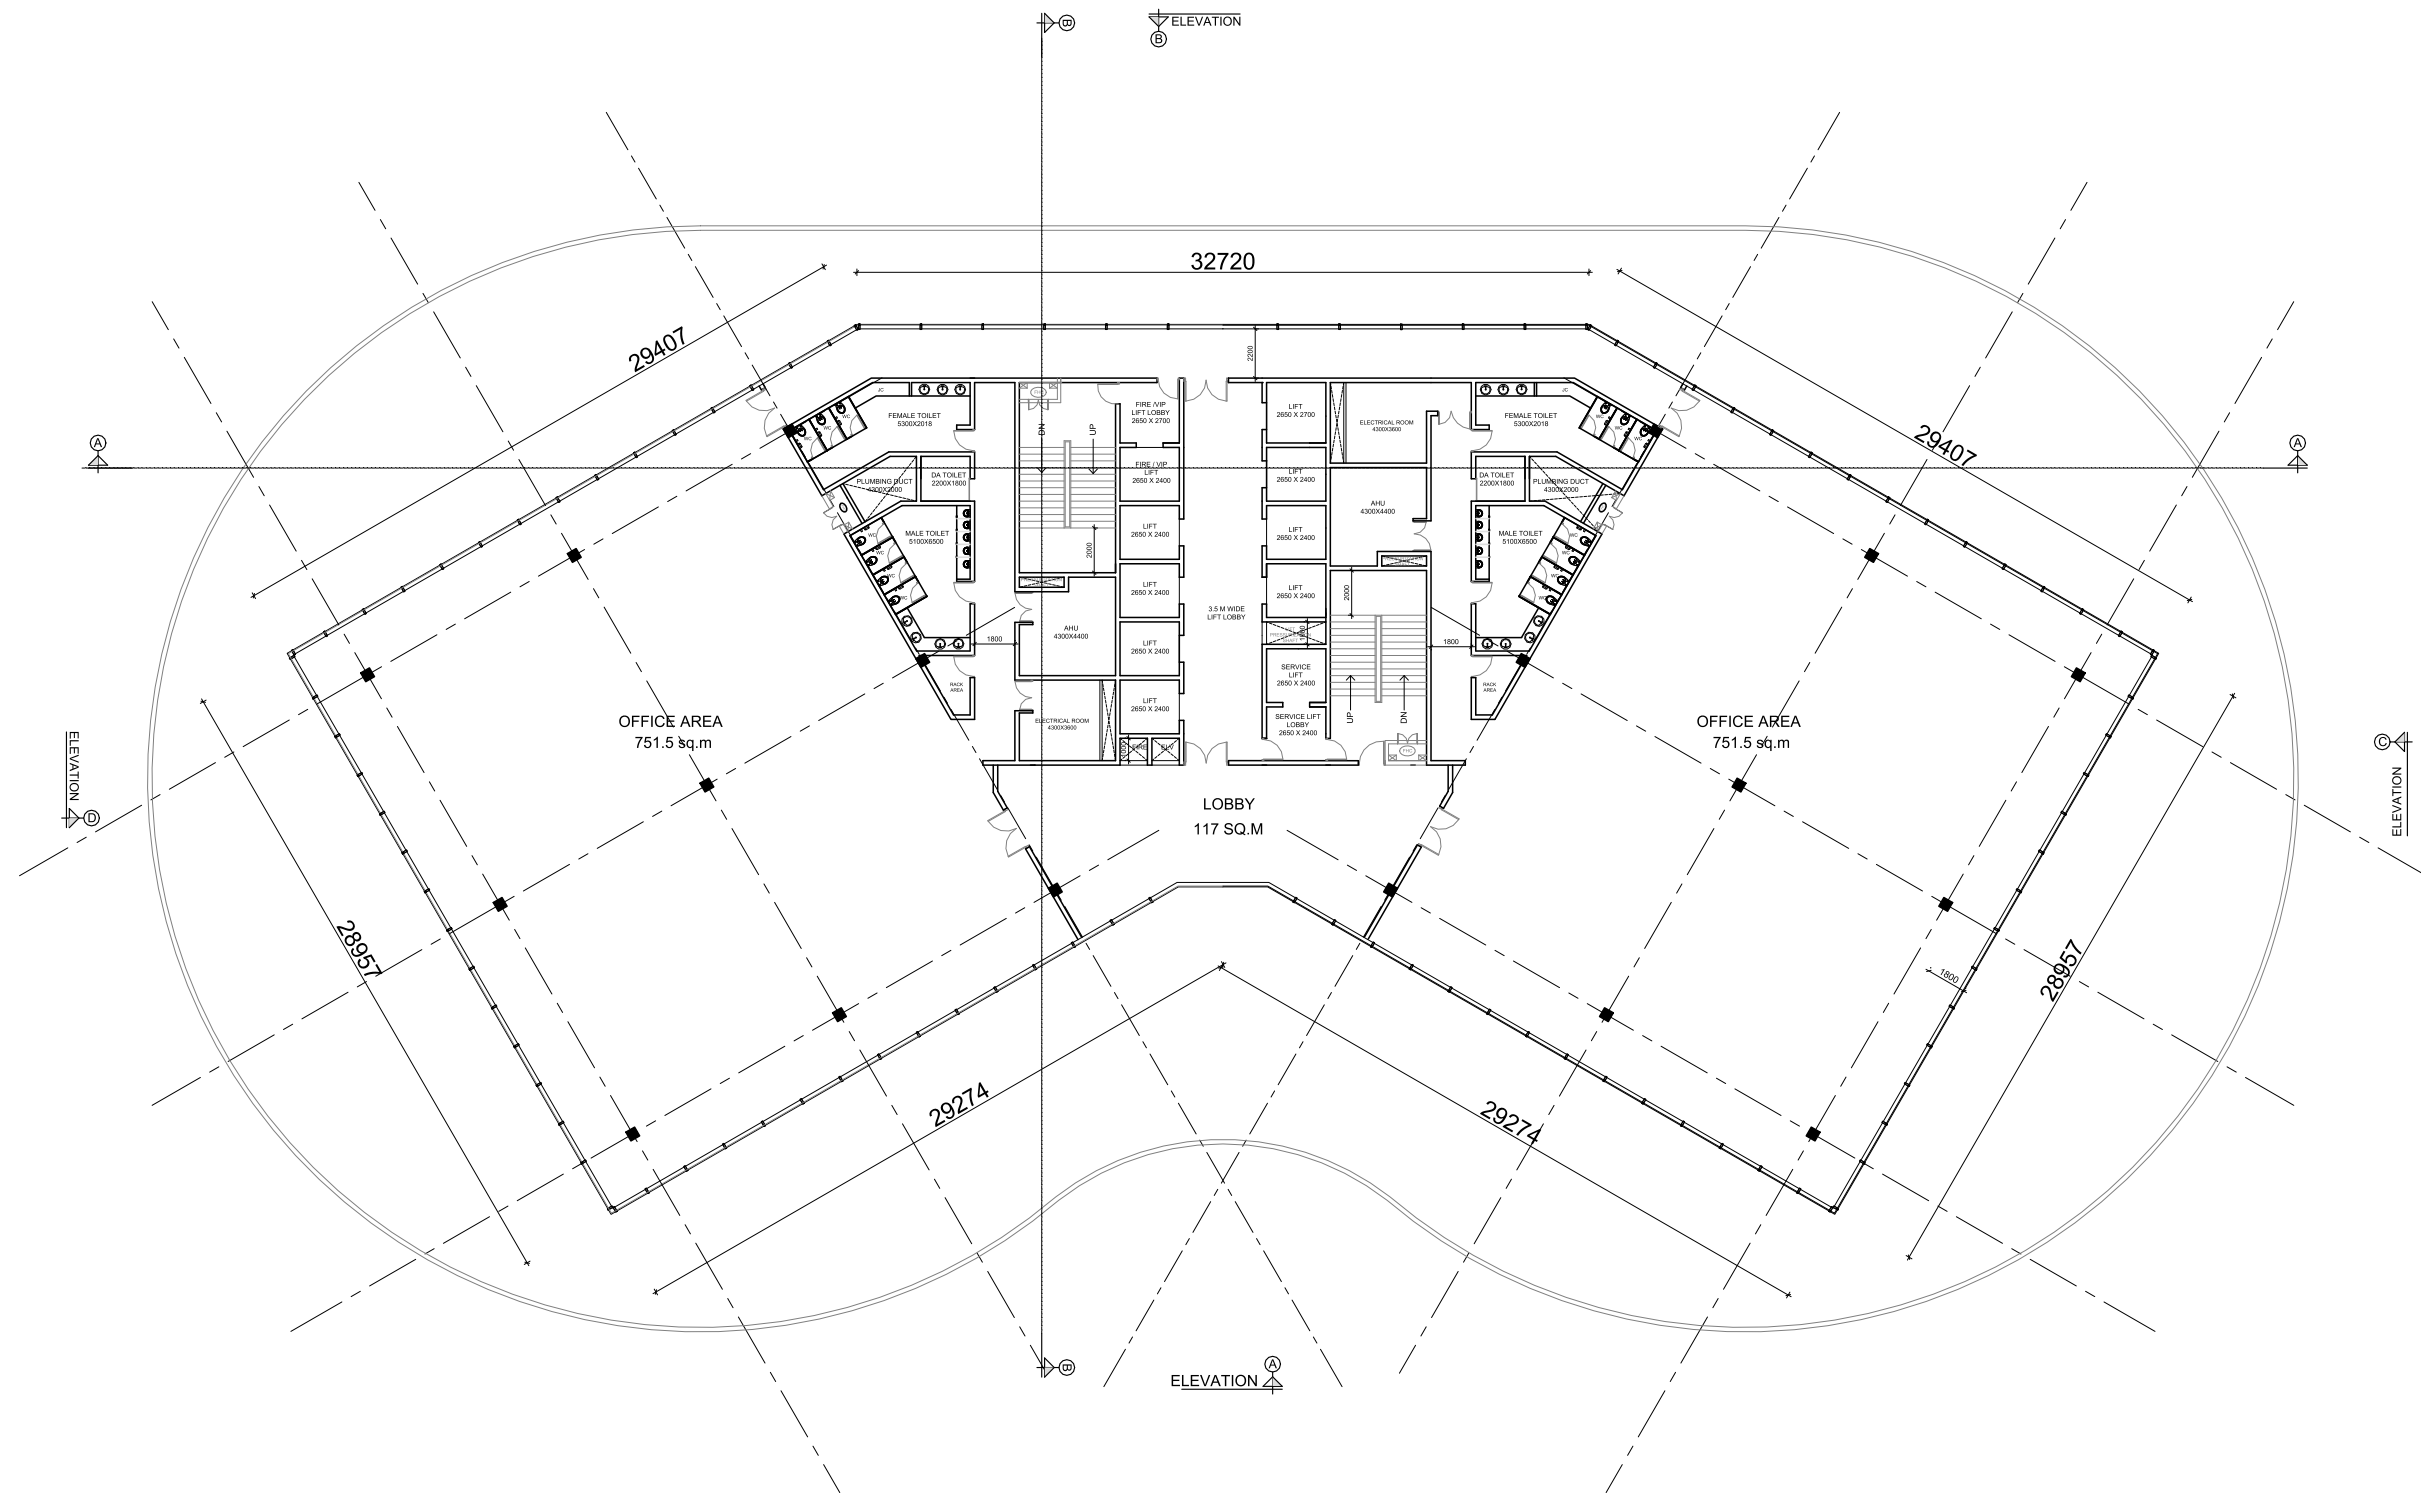

THIRD FLOOR PLAN

KEY PLAN

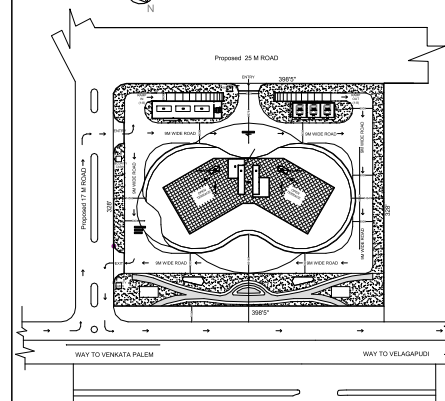

3RD FLOOR AREA - 2161 SQM

LOBBY - 117 SQM
EAST WING OFFICE AREA - 751.5 SQM
WEST WING OFFICE AREA - 751.5 SQM
CORE AREA - 541 SQM

R00	ISSUED FOR CLIENT APPROVAL	02/09/2025
REVISION	DESCRIPTION	DATE

CLIENT : **SBI, LHO, AMARAVATI**

PROJECT :
**2025155 - CONSTRUCTION OF BUILDINGS FOR
AMARAVATI LOCAL HEAD OFFICE AND OTHER
OUTFITS AT AMARAVATI, ANDHRA PRADESH**

SCALE	
ISSUED DATE	20/09/2025
REV. DATE	
DRAWN BY	Ar.RAJALAKSHMI
CKD. BY	Ar.RANJITH
APPROVED BY	Ar.ENIYAVAN



DRAWING NO : 2025155/ARISBI/AMR- 06

DRAWING TITLE :
THIRD FLOOR PLAN



RDX ARCHITECTS & CONSULTANTS
Architecture |Engineering | PMC
Landscape|Interior design

NO:B-8,3rd Floor kala flats,44th street,
4th Avenue,Ashok nagar, Chennai-83
E-Mail:architects@rdxgroup.in
Ph.: 9600092009