
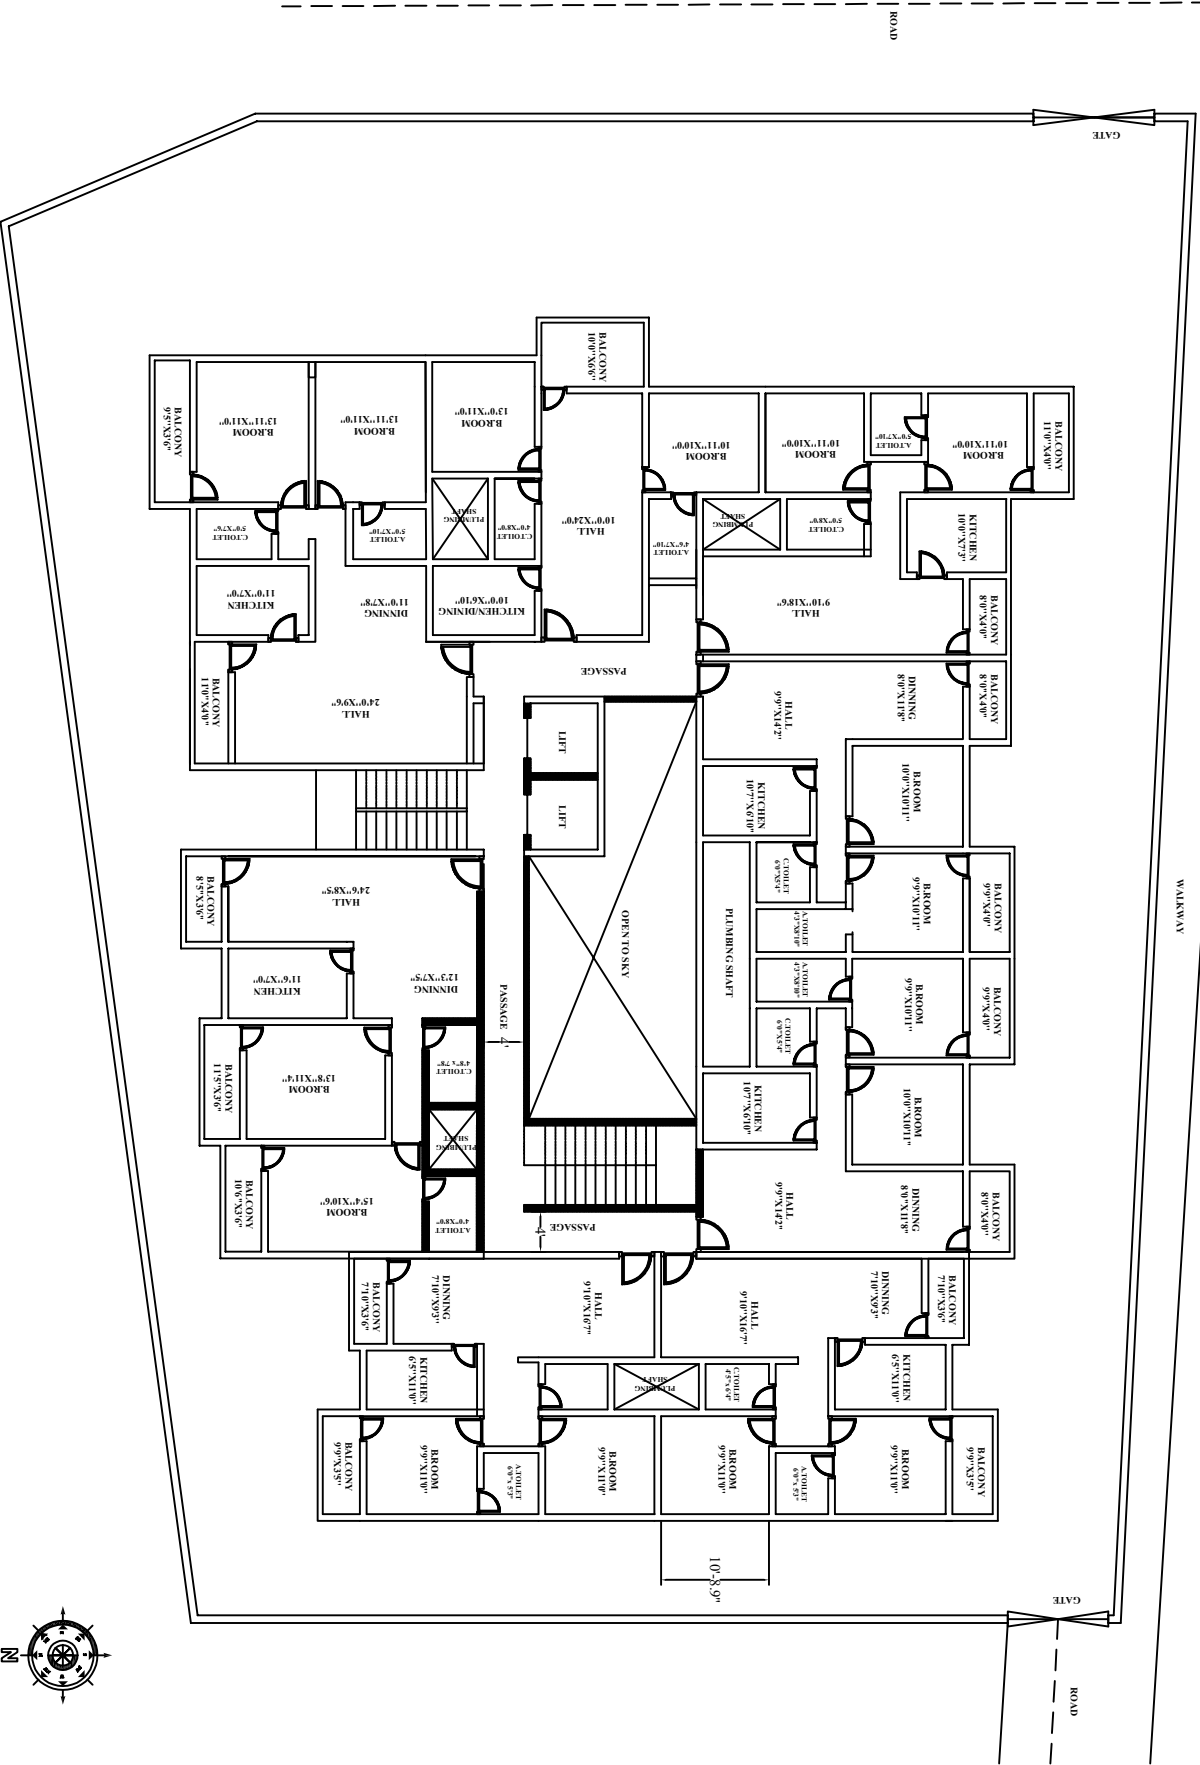


SITE LAYOUT PLAN OF PARASHURAM APARTMENTS, LADY HILL MANGALURU

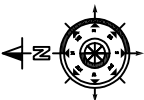

ROAD

GATE

WALKWAY

GATE

ROAD