
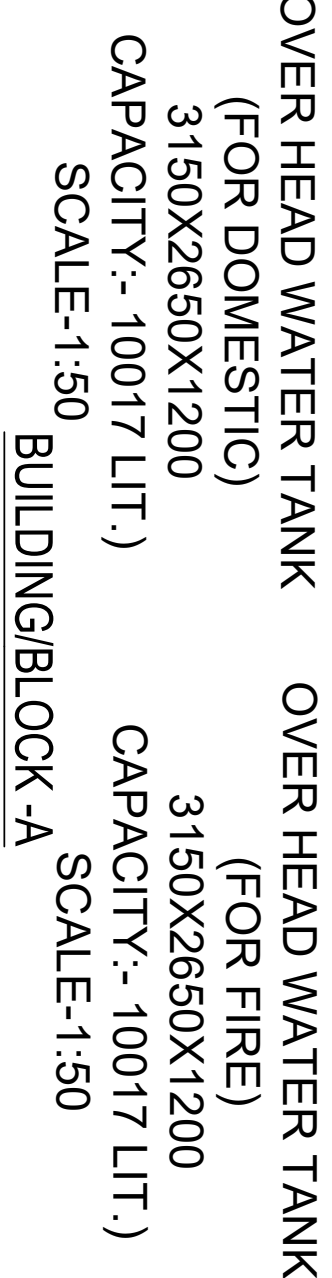
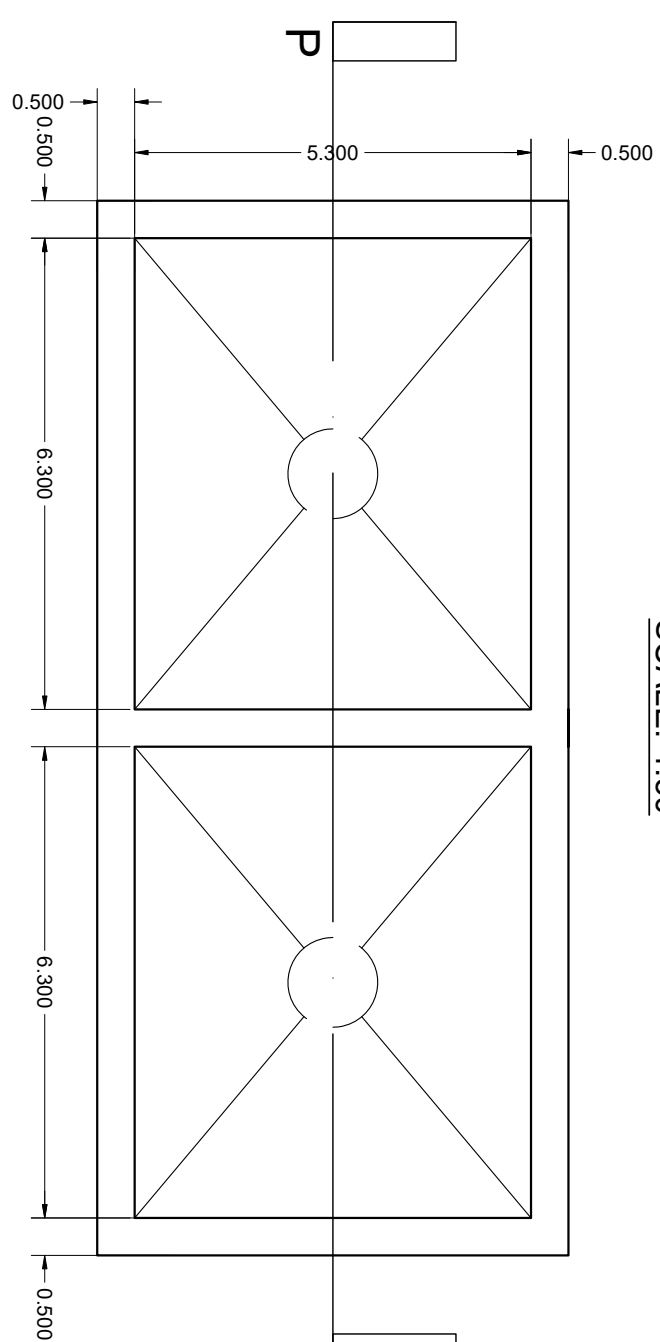
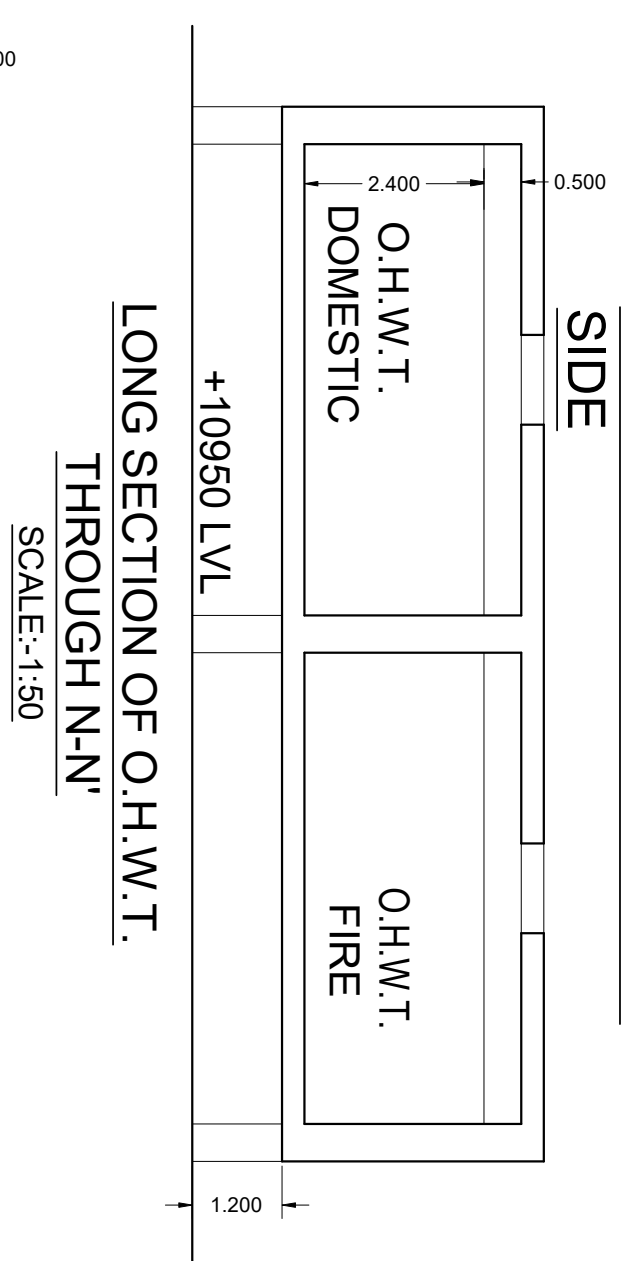
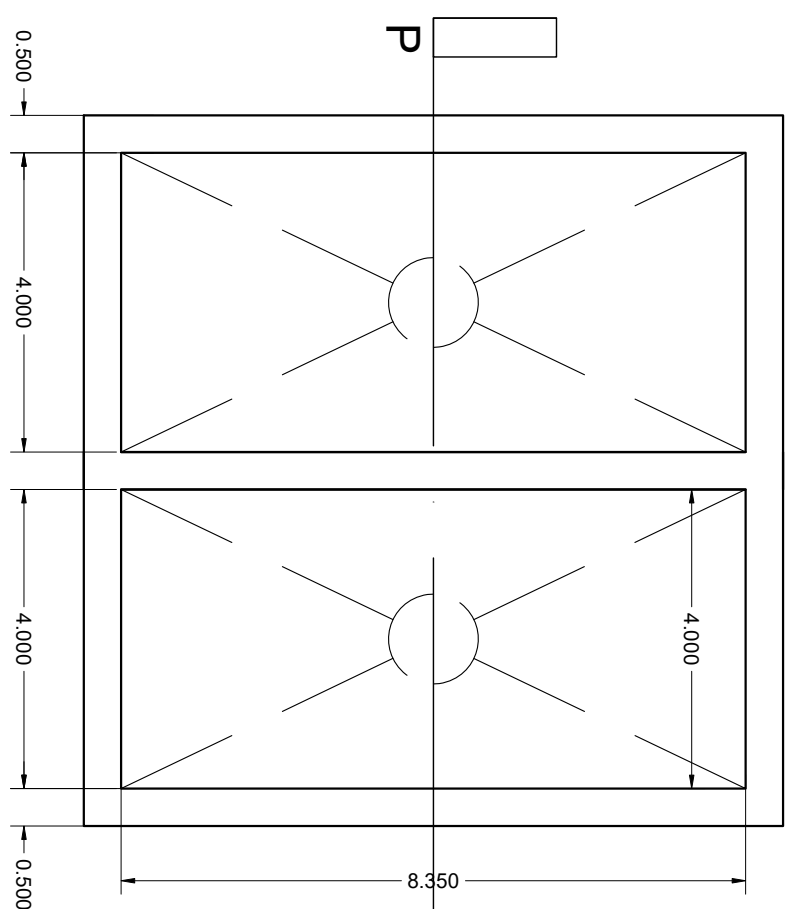
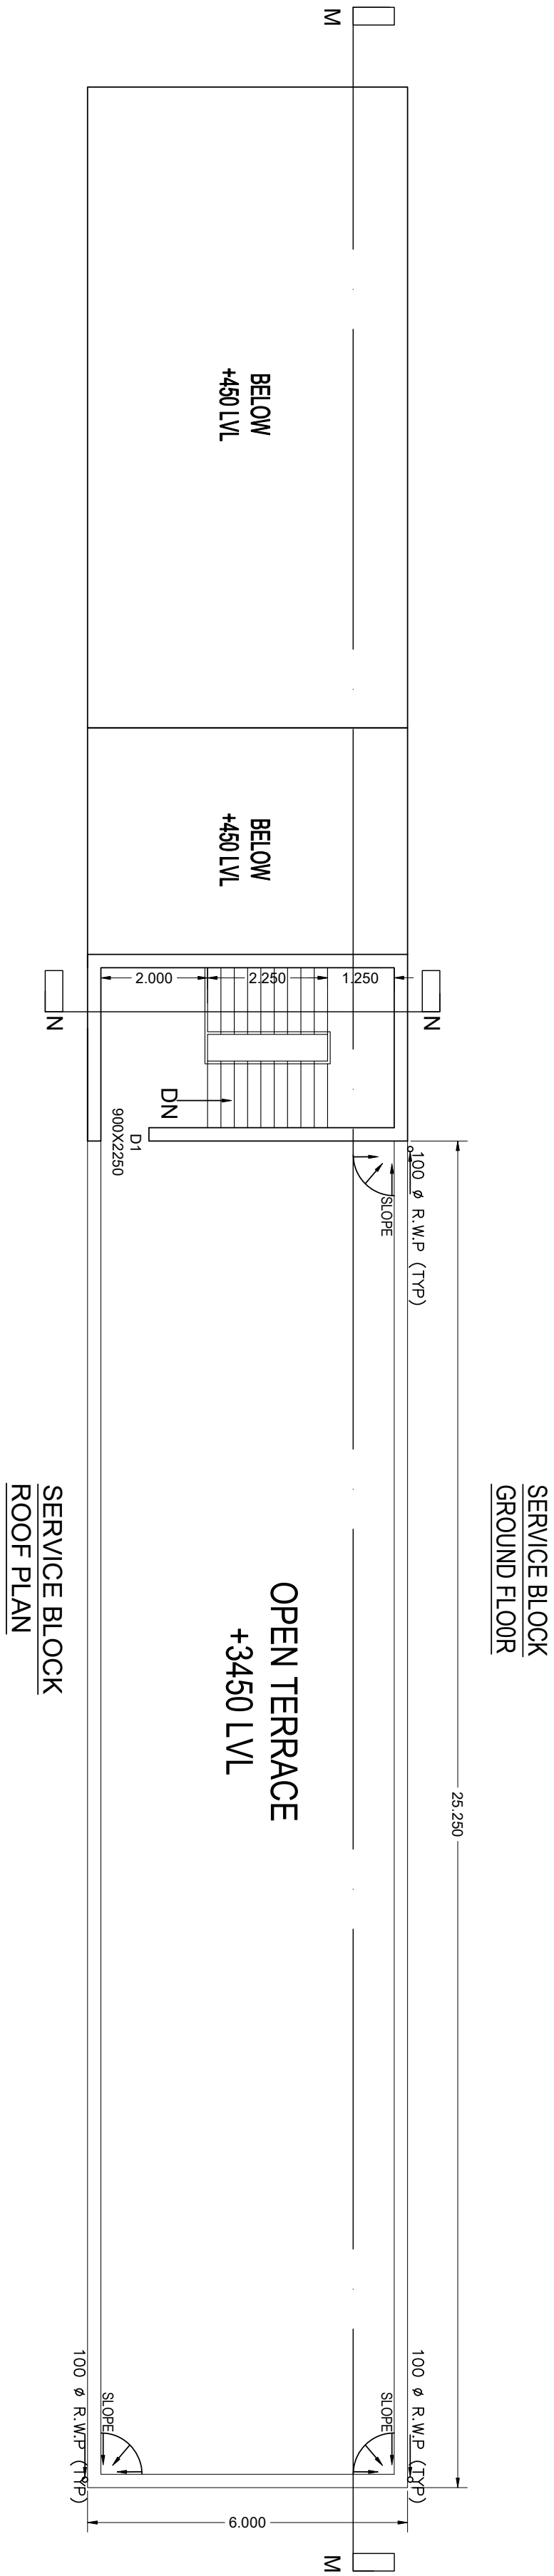
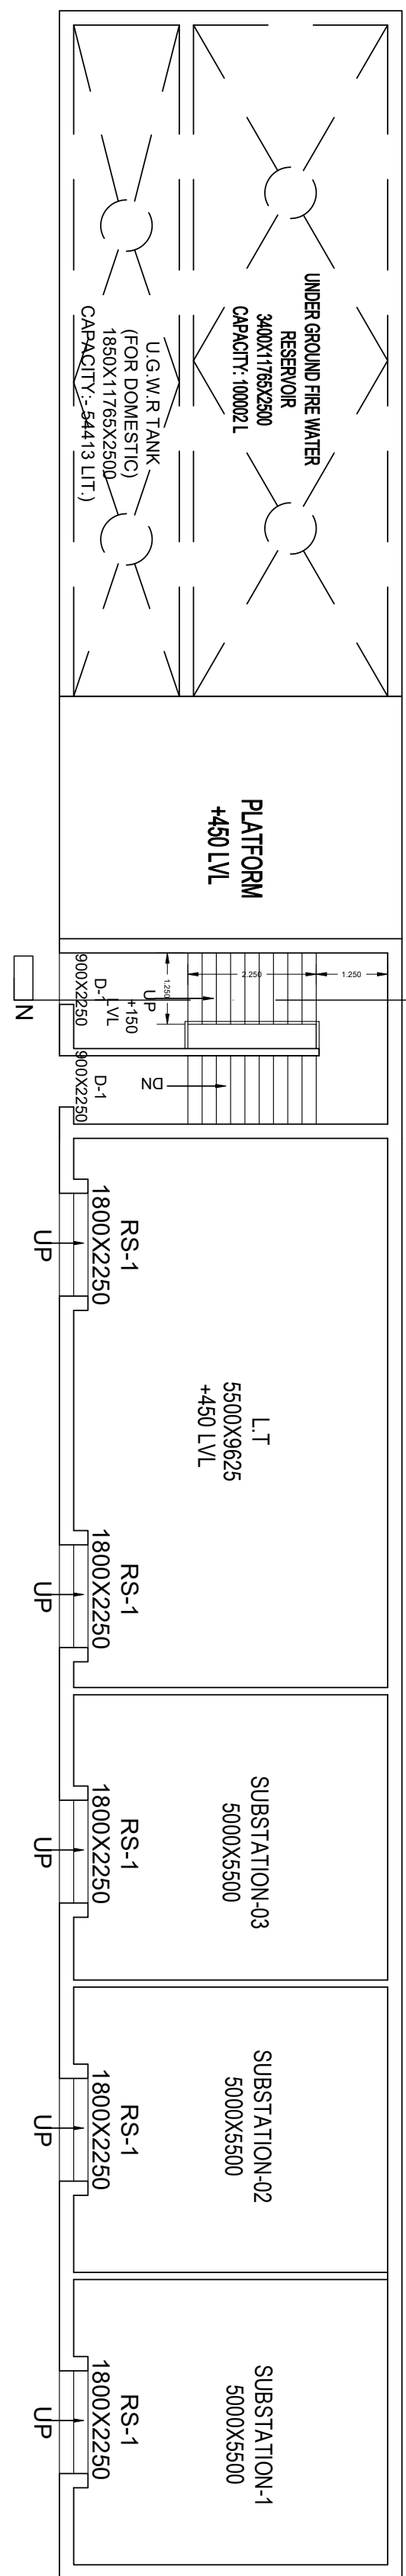
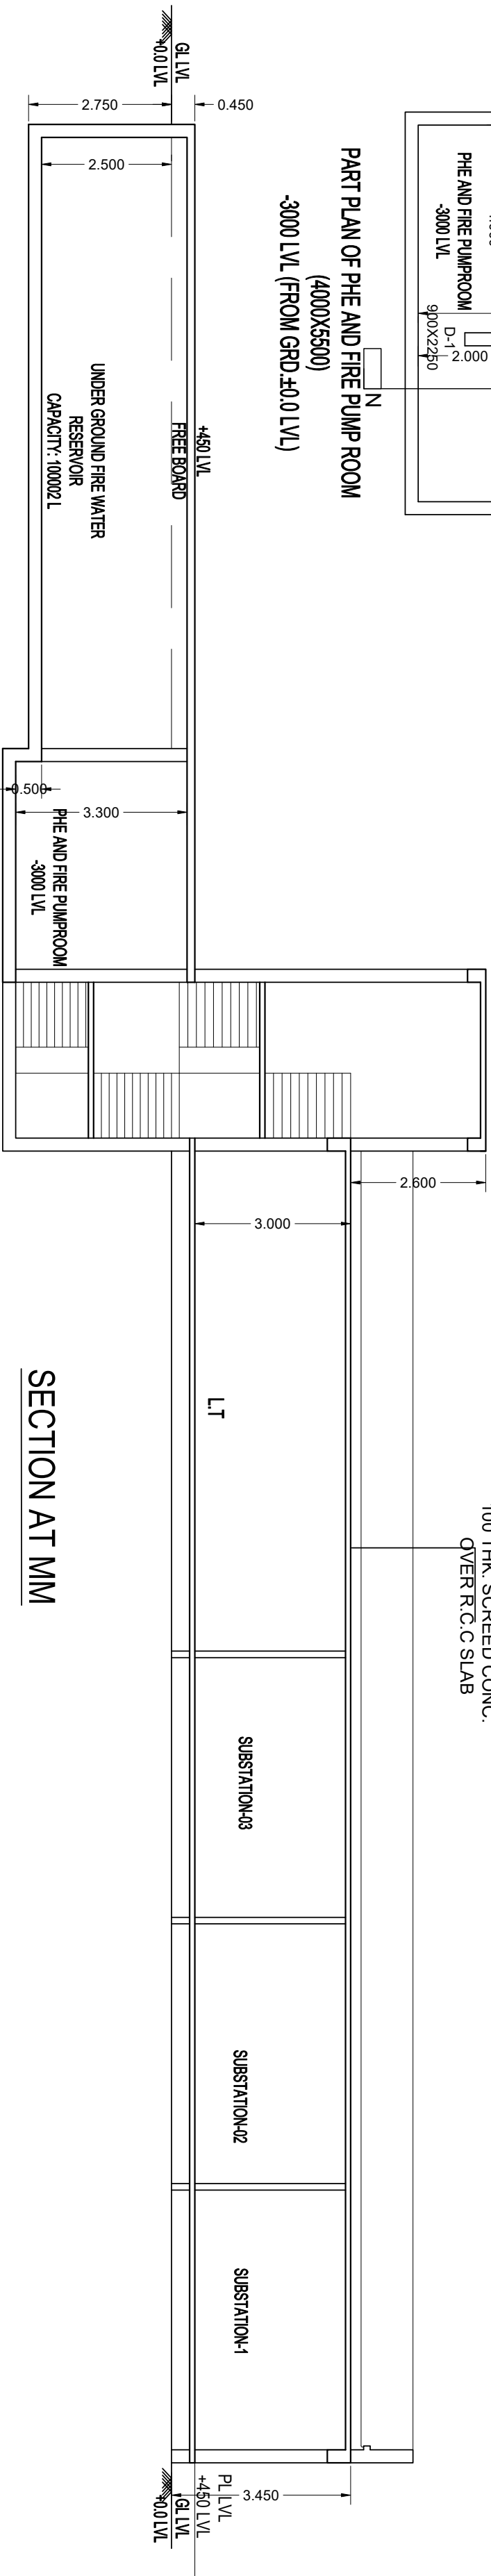
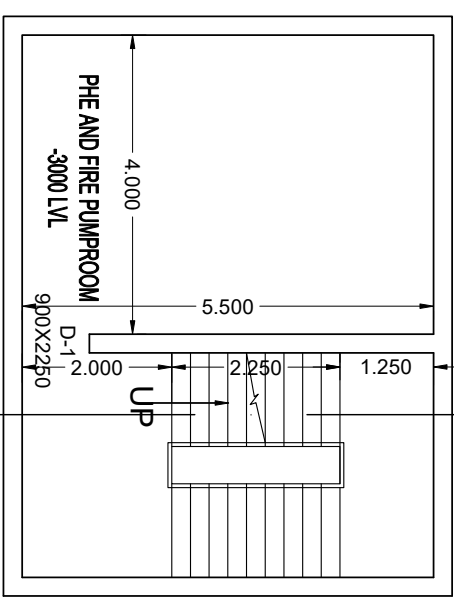
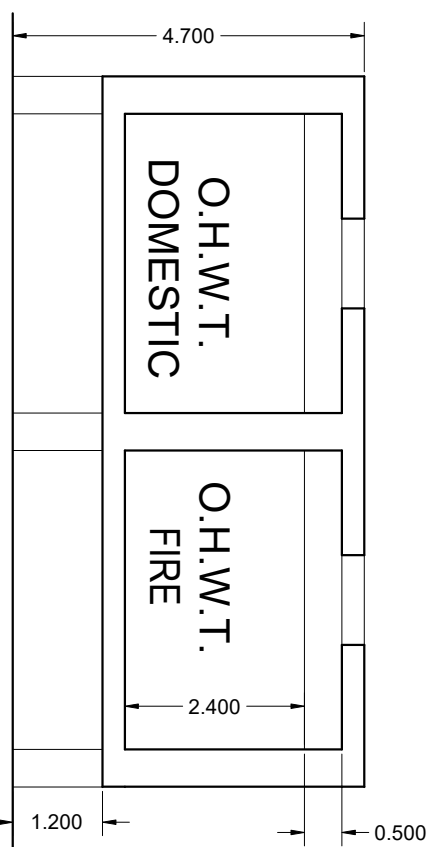
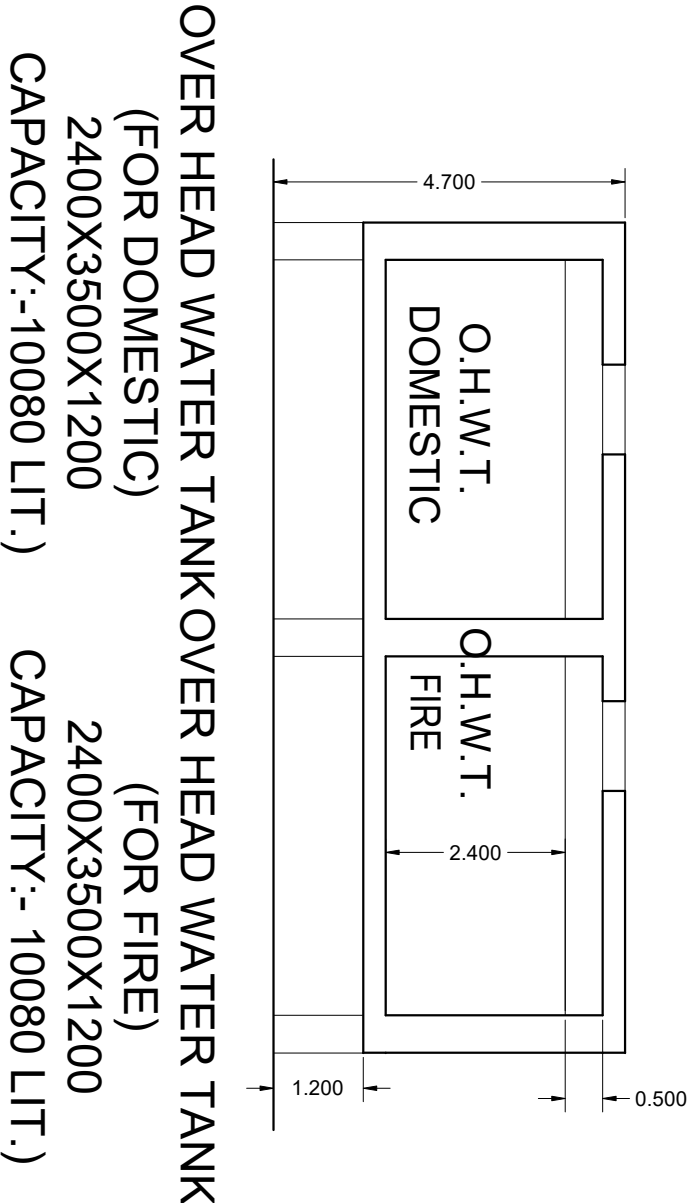
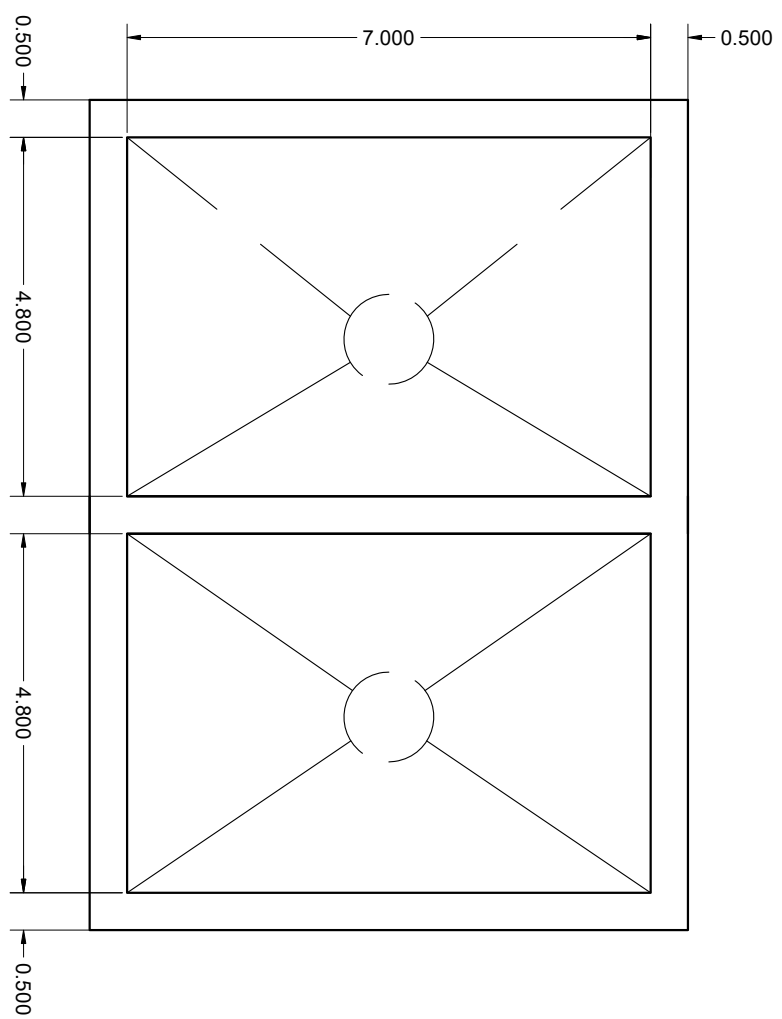


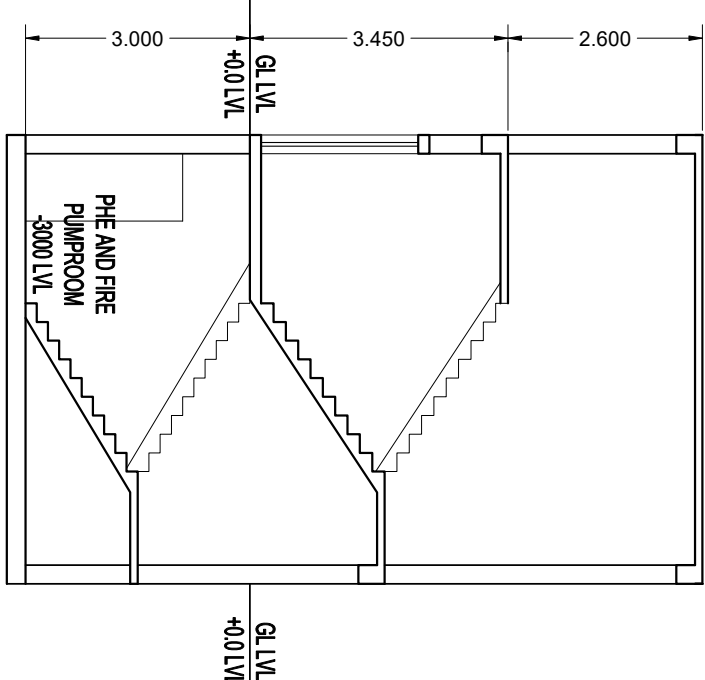

ARCHITECTURE DRAWING		DECLARATION OF ARCHITECT :-		CERTIFICATE OF STRUCTURAL ENGINEER		NOTE:		CLIENT:		ARCHITECT:			
PROPOSED TWO STORED AO & RBO AND THREE STORED SBILD BANK'S BUILDING OF STATE BANK OF INDIA AT MAHATMA GANDHI AVENUE, KHATAIN NO-441, L.R PLOT NO-18(P), C.S PLOT NO-272(P), 340(P), 341(P), 342(P), 343, 344,345(P), 346,347,348,349,350(P),352,353(P),354(P),355(P),356(P),357(P),501(P),OF MOUZA -FARIDPUR, P.S -DURGAPUR, J.L NO-4,UDT-FASCHIM BARDHAMAN, WEST BENGAL, PIN-713216.		I DO HEREBY CERTIFY THAT PLANS, ELEVATIONS AND SECTIONS AND OTHER STRUCTURAL DETAILS OF THE PROPOSED BUILDING ON L.R PLOT NO-18(P), C.S PLOT NO-272(P), 340(P), 341(P), 342(P), 343, 344, 345(P), 346, 347, 348, 349, 350(P), 352, 353(P), 354(P), 355(P), 356(P), 357(P), 501(P), OF MOUZA -FARIDPUR, J.L NO-74 UNDER THE JURISDICTION OF DURGAPUR MUNICIPAL CORPORATION, HAVE BEEN PREPARED IN CONFORMANCE WITH ALL RELEVANT PROVISIONS UNDER THE WEST BENGAL MUNICIPAL BUILDING RULES 2007. THIS IS ALSO TO CERTIFY THAT ALL RELEVANT NO OBJECTION CERTIFICATES FROM THE RESPECTIVE AUTHORITIES AS APPLICABLE IN THIS REGARD.		I / WE DO HEREBY CERTIFY THAT THE FOUNDATION AND SUPER STRUCTURE OF THE BUILDING, PROPOSED AT PLOT NO- L.R PLOT NO-18(P), C.S PLOT NO-272(P), 340(P), 341(P), 342(P), 343, 344, 345(P), 346, 347, 348, 349, 350(P), 352, 353(P), 354(P), 355(P), 356(P), 357(P), 501(P), OF MOUZA -FARIDPUR, J.L NO-74, UNDER THE JURISDICTION OF DURGAPUR MUNICIPAL CORPORATION, HAVE BEEN PERSONALLY DESIGNED BY ME/US FOUNDATION AND SUPER STRUCTURE OF BEARING IN ALL RESPECT INCLUDING THE CONSIDERATION OF SOIL, AND OTHER CONDITIONS IF ANY CONFORMING TO ALL STIPULATIONS OF ALL RELEVANT IS CODE OF PRACTICE AND NATIONAL BUILDING CODE.		1. ALL DIMENSIONS ARE IN MM. 2. ALL INTERNAL WALLS ARE 250 MM THK. 3. ALL INTERNAL WALLS ARE 125 MM THK. 4. OCC BLOCKS WILL BE USED ON ALL WALLS. 5. ONLY WRITTEN DIMENSIONS ARE TO BE FOLLOWED. 6. ALL STAIRCASE AND LIFT SHALL BE PRESSURISED . 7. LIFT GOING TO BASEMENT THAT WILL BE PRESSURISED. 8. MIN. 2 HRS FIRE RATING SHOULD BE FOLLOWED FOR STAIRCASE, LIFT AND CORRIDOR. 9. ALL ELECTRICAL ROOMS HAVE 2 HRS FIRE RATING WALL. 10. ALL TOILETS ARE ARTIFICIALLY LIGHTED AND MECHANICALLY VENTILATED. 11. SPRINKLER SHALL BE PROVIDED AS PER FIRE REQUIREMENT.		 STATE BANK OF INDIA		 NORTH : PURPOSE : DATE - 01.07.2025 REV/DTE SCALE - 1:100 DRAWN BY - R.P.KAR CHK. BY - A.RAY		MISHRA & MISHRA CONSULTANCY SERVICES PVT. LTD. FD 396, SECTOR -III, SALT LAKE CITY, KOLKATA-700106 PH: 4004 5307 / email : umms_mmc_2008@yahoo.co.in Website : www.mmcdesign.com	
SIGNATURE OF OWNER		SIGNATURE OF ARCHITECT		SIGNATURE OF STRUCTURAL				DRAWING NO : SBI/MMCS/SERVICE BLOCK/DURGAPUR/25-22		SHEET NO-07			