

ARCHITECTURE DRAWING

PROPOSED TWO STORED AO & RBO AND THREE STORED SBILD BANKS BUILDING OF STATE BANK OF INDIA AT MAHATMA GANDHI AVENUE, KHATAN NO-441, L.R. PLOT NO-18(P), C.S. PLOT NO-272(P), 340(P), 341(P), 342(P), 343, 344, 345(P), 346, 347, 348, 349, 350(P), 352, 353(P), 354(P), 355(P), 356(P), 357(P), 501(P), OF MOUZA -FARIDPUR, P.S -DURGAPUR, J.L. NO-74, DIST-PASCHIM BARDHAMAN, WEST BENGAL, PIN-713216

CERTIFICATE OF OWNER

CERTIFIED THAT I / WE SHALL NOT ON A LATER DATE MAKE ANY ADDITION OR ALTERATION TO THIS PLAN CERTIFIED THAT I / WE HAVE GONE THROUGH THE WEST BENGAL MUNICIPAL BUILDING RULES 2007 AND ALSO ABIDE BY THOSE RULES DURING AND AFTER CONSTRUCTION OF THE BUILDINGS.

SIGNATURE OF OWNER

DECLARATION OF ARCHITECT :-

I DO HEREBY CERTIFY THAT PLANS, ELEVATIONS AND SECTIONS OF THE PROPOSED BUILDING ARE PREPARED IN ACCORDANCE WITH THE WEST BENGAL MUNICIPAL BUILDING RULES 2007 AND ALSO ABIDE BY THOSE RULES DURING AND AFTER CONSTRUCTION OF THE BUILDINGS.

SIGNATURE OF ARCHITECT

CERTIFICATE OF STRUCTURAL

I / WE DO, AS ENGINEER, THAT THE FOUNDATION AND SUPER STRUCTURE OF THE BUILDING PROPOSED AT PLOT NO. L.R. PLOT NO-18(P), C.S. PLOT NO-272(P), 340(P), 341(P), 342(P), 343, 344, 345(P), 346, 347, 348, 349, 350(P), 352, 353(P), 354(P), 355(P), 356(P), 357(P), 501(P) OF MOUZA -FARIDPUR, P.S -DURGAPUR, J.L. NO-74 UNDER THE JURISDICTION OF DURGAPUR MUNICIPAL CORPORATION, HAVE BEEN PERSONALLY DESIGNED BY ME/US FOUNDATION AND SUPER STRUCTURE SAFE IN ALL RESPECT INCLUDING THE CONSIDERATION OF BEARING CAPACITY OF THE SOIL AND ALSO ABIDE BY THE WEST BENGAL MUNICIPAL BUILDING RULES 2007 THIS IS ALSO TO CERTIFY THAT ALL RELEVANT NO OBJECTION CERTIFICATES FROM THE RESPECTIVE AUTHORITIES AS APPLICABLE IN THIS REGARD.

SIGNATURE OF STRUCTURAL


ENGINEER NOTE:

1. ALL DIMENSIONS ARE IN MM.
2. ALL EXTERNAL WALLS ARE 230 MM THK.
3. ALL EXTERNAL WALLS ARE 230 MM THK.
4. RCC BLOCKS WILL BE USED ON ALL WALLS.
5. ONLY WRITTEN DIMENSIONS ARE TO BE FOLLOWED.
6. ALL STAIRCASE AND LIFT SHALL BE PRESSURISED.
7. LIFT GATES DOORS SHALL BE WELL PRESSURISED.
8. ALL STAIRCASES AND LIFT SHALL BE FOLLOWED ON STAIRCASE, LIFT AND CORRIDOR.
9. ALL ELECTRICAL ROOMS HAVE 2 HRS FIRE RATING WALL.
10. ALL TOILETS ARE ARTIFICIALLY LIGHTED AND MECHANICALLY VENTILATED.
11. SPRINKLER SHALL BE PROVIDED AS PER FIRE REQUIREMENT.

TITLE : SECTION ELEVATION OF BLOCK B & C

CLIENT:

STATE BANK OF INDIA

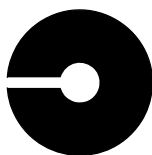

ARCHITECT:

MISHRA & MISHRA CONSULTANCY SERVICES PVT. LTD.

FD-386, SECTOR - III, SALT LAKE CITY, KOLKATA-700106

PH: +91 9604 53701, 9604 53702, 9604 53703, 9604 53704

Website: www.mishraandmishra.com


DATE:	01.02.2022	PURPOSE: SANCTION
RE/DRAWN:	11.10	
DRAWN BY:	10/24/20	
CHECK BY:	ARAV	

THIS DRAWING IS THE SOLE PROPERTY OF MMCS AND IS NOT TO BE REPRODUCED OR COPIED IN ANY MANNER OTHER THAN THE PURPOSE FOR WHICH IT IS ISSUED WITHOUT THEIR WRITTEN PERMISSION.


DRAWING NO.:

SB/IMMCS/SBILD/BLOCK-B&C/DURGAPUR-05/25-26


SHEET NO-05

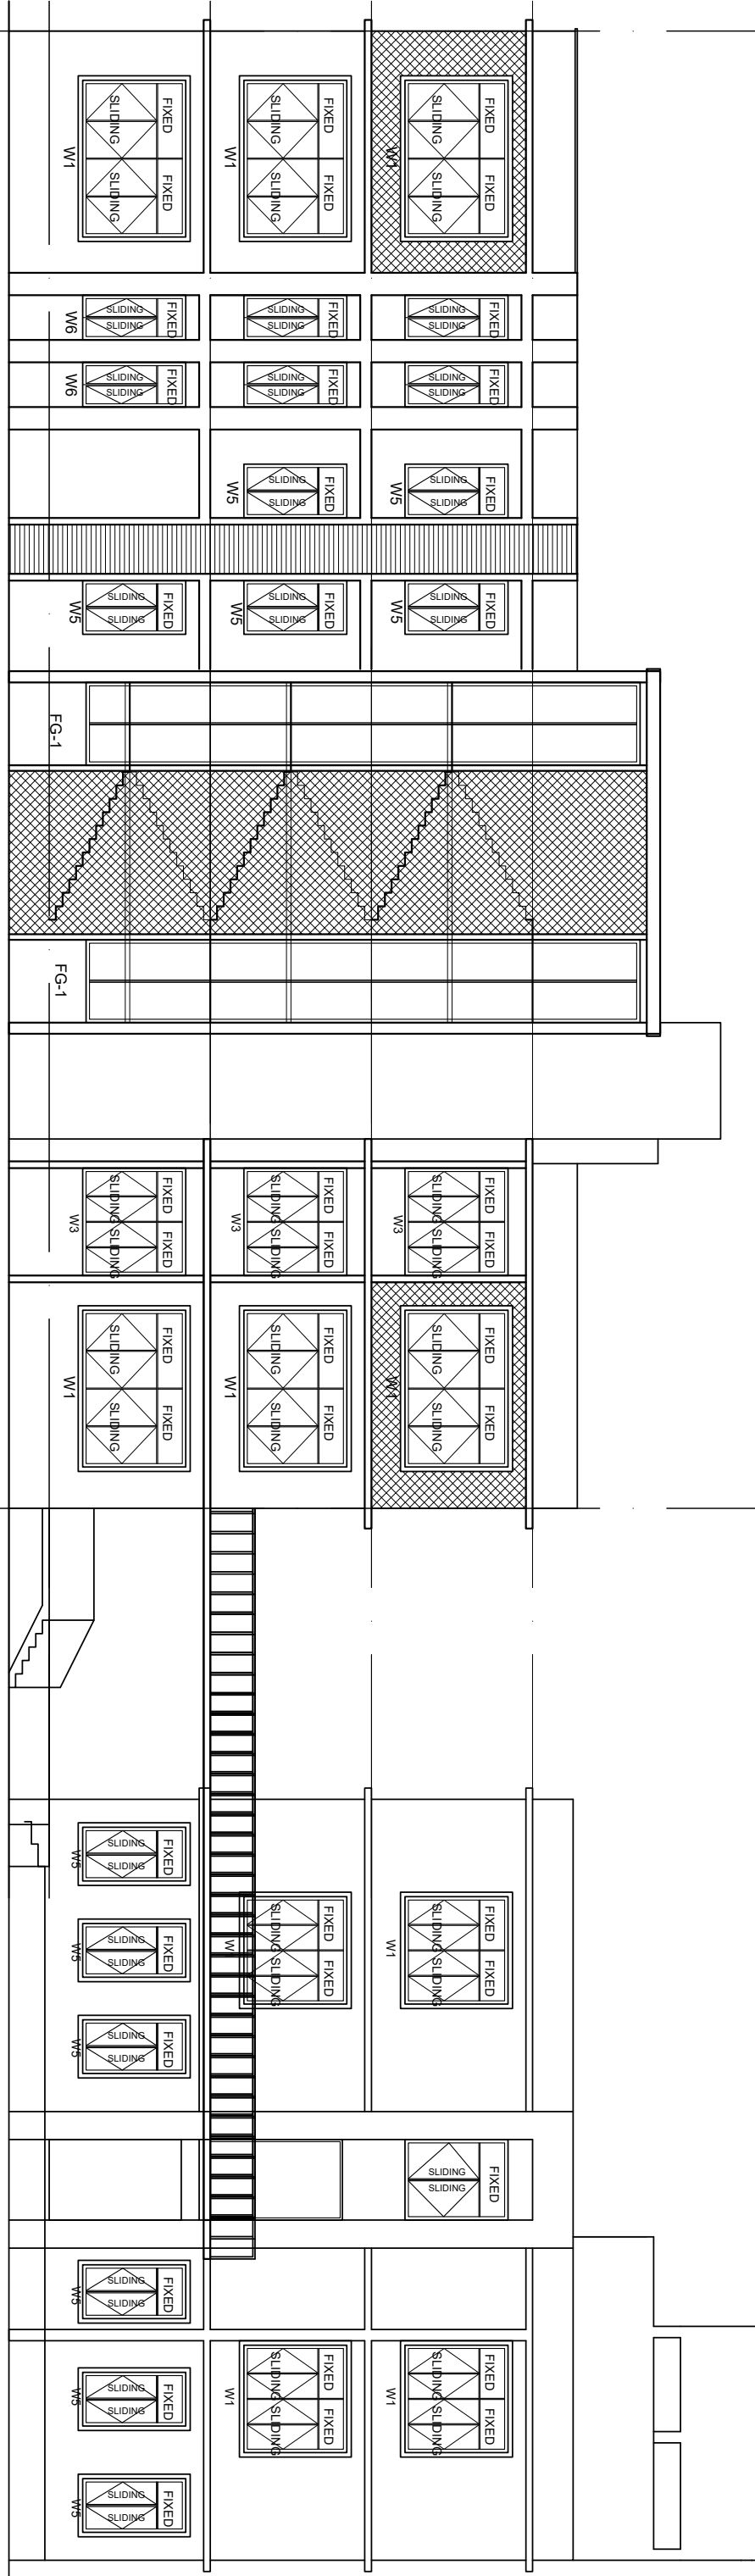


FRONT SIDE ELEVATION-01

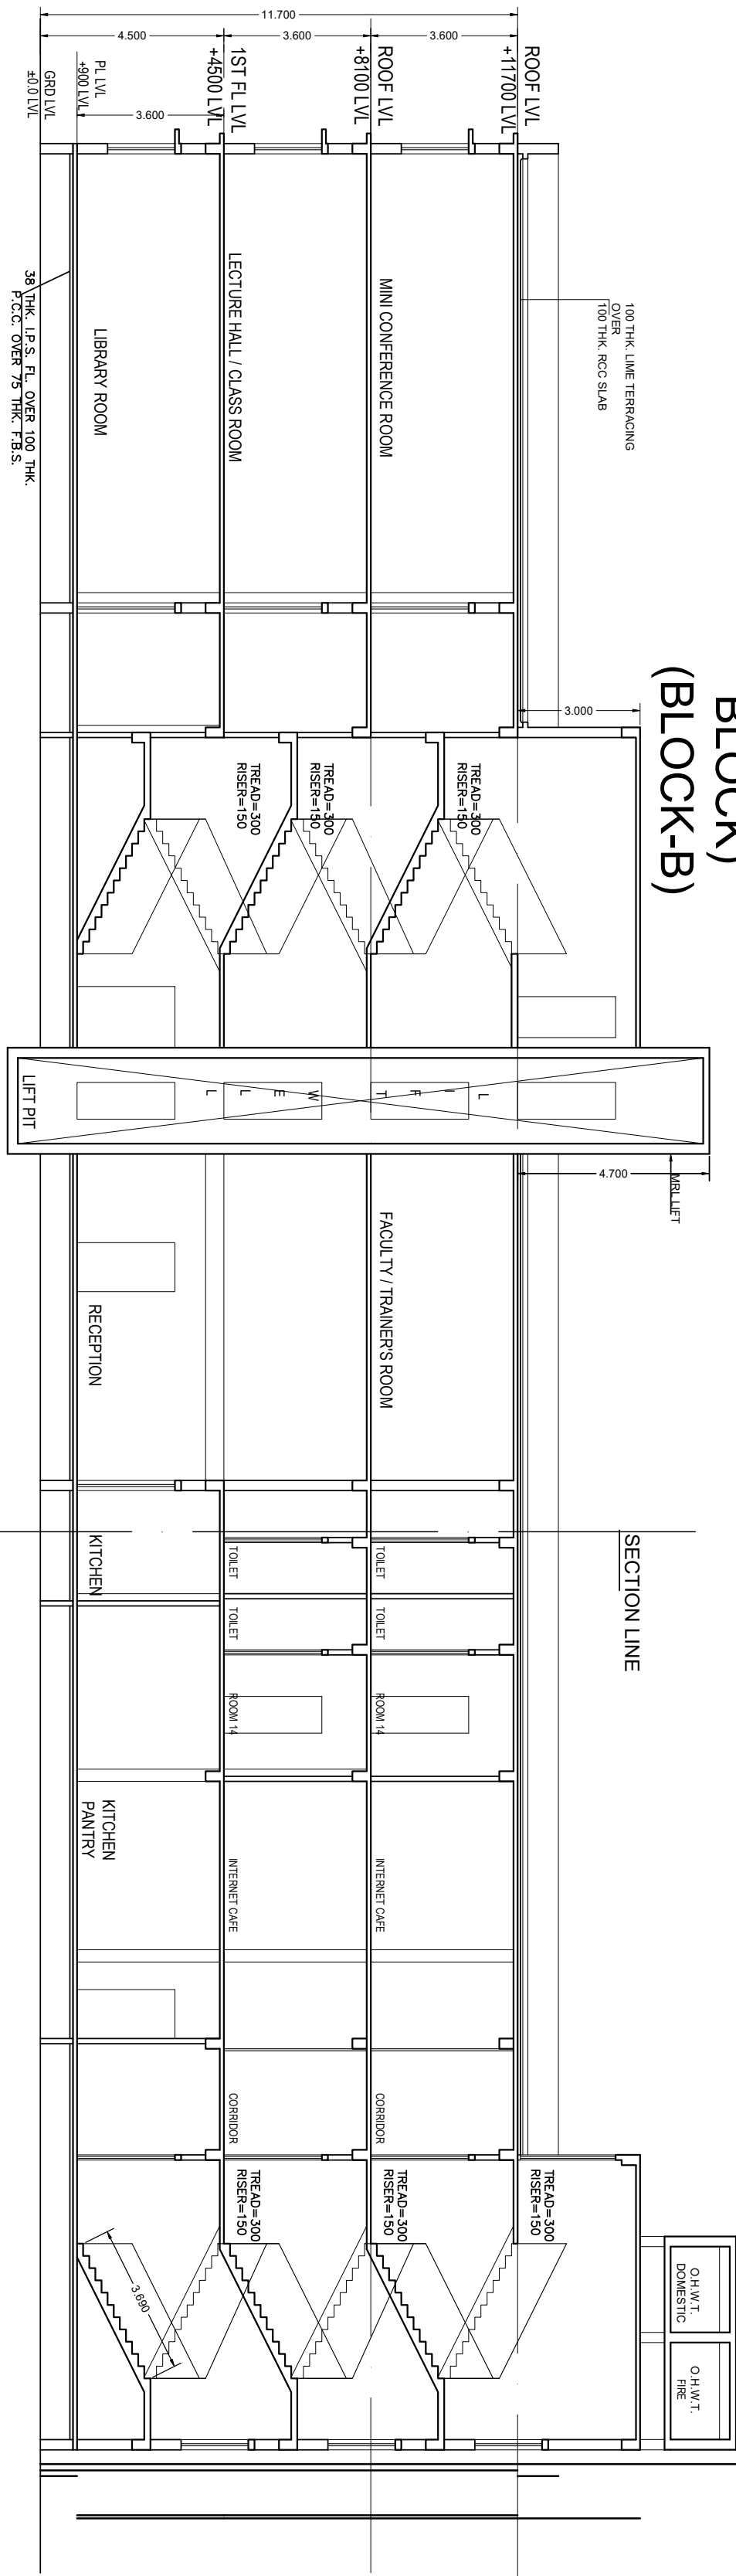

SECTION-AA

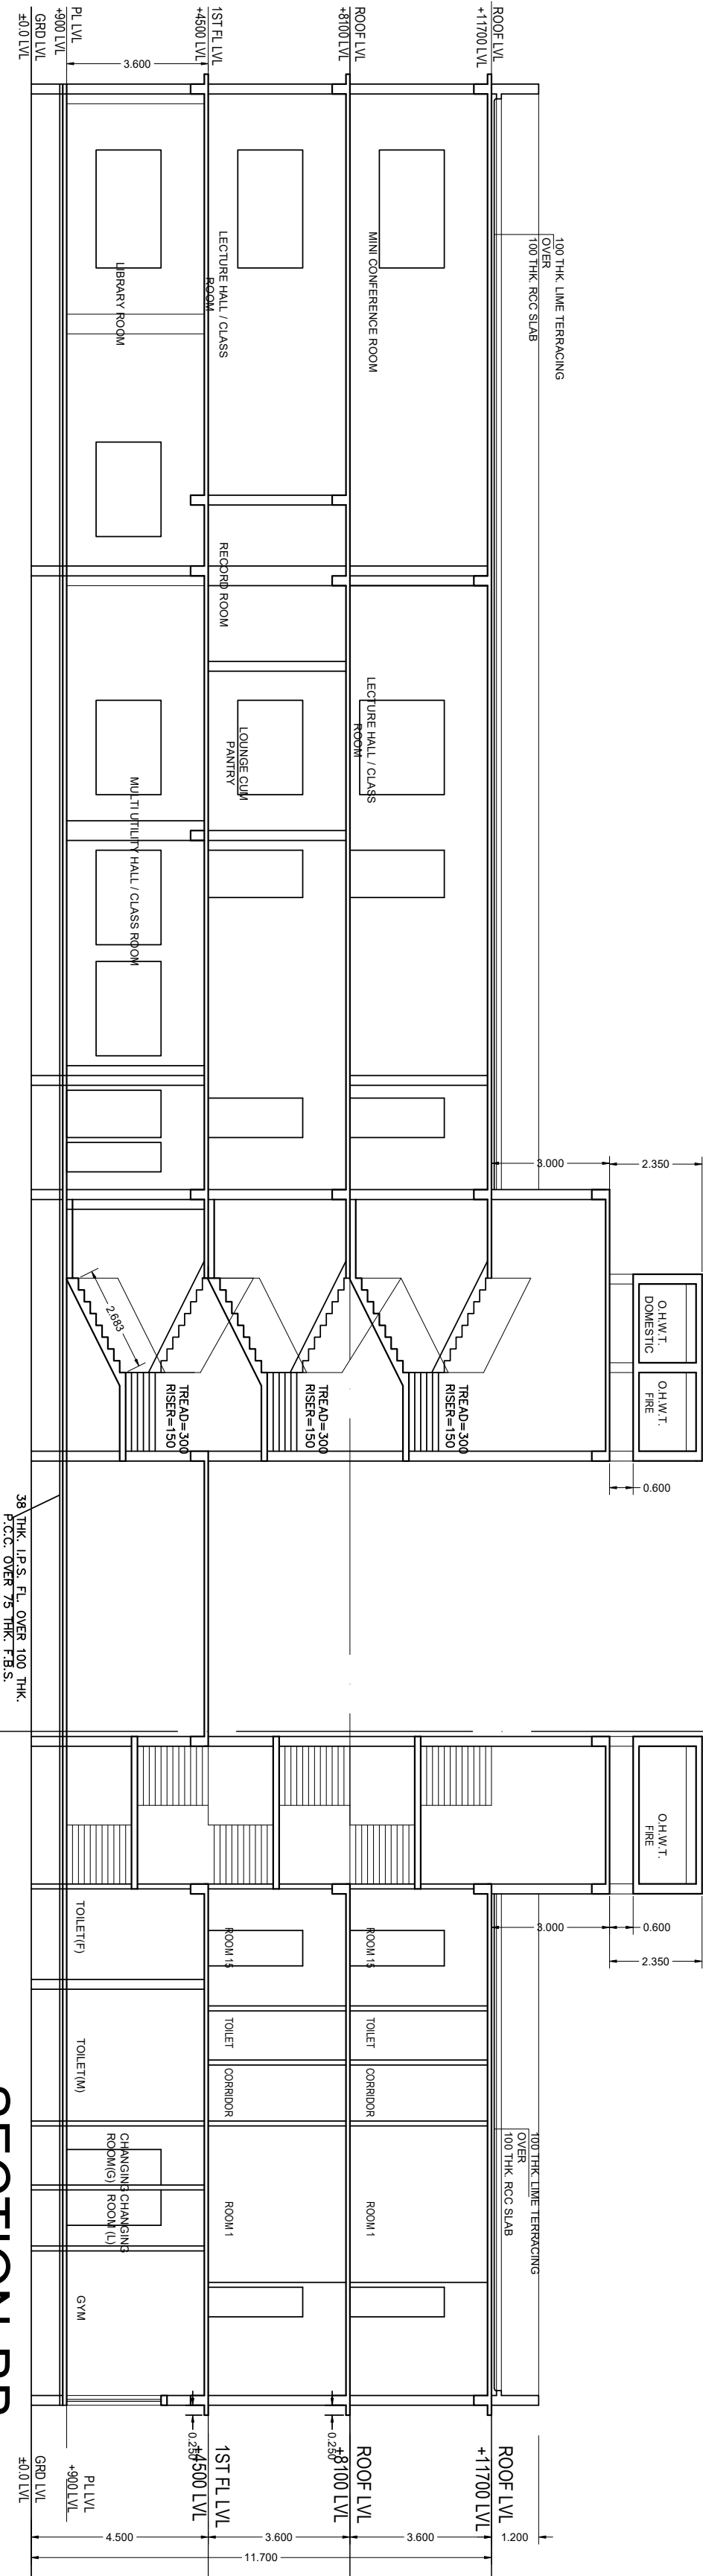

SECTION-BB

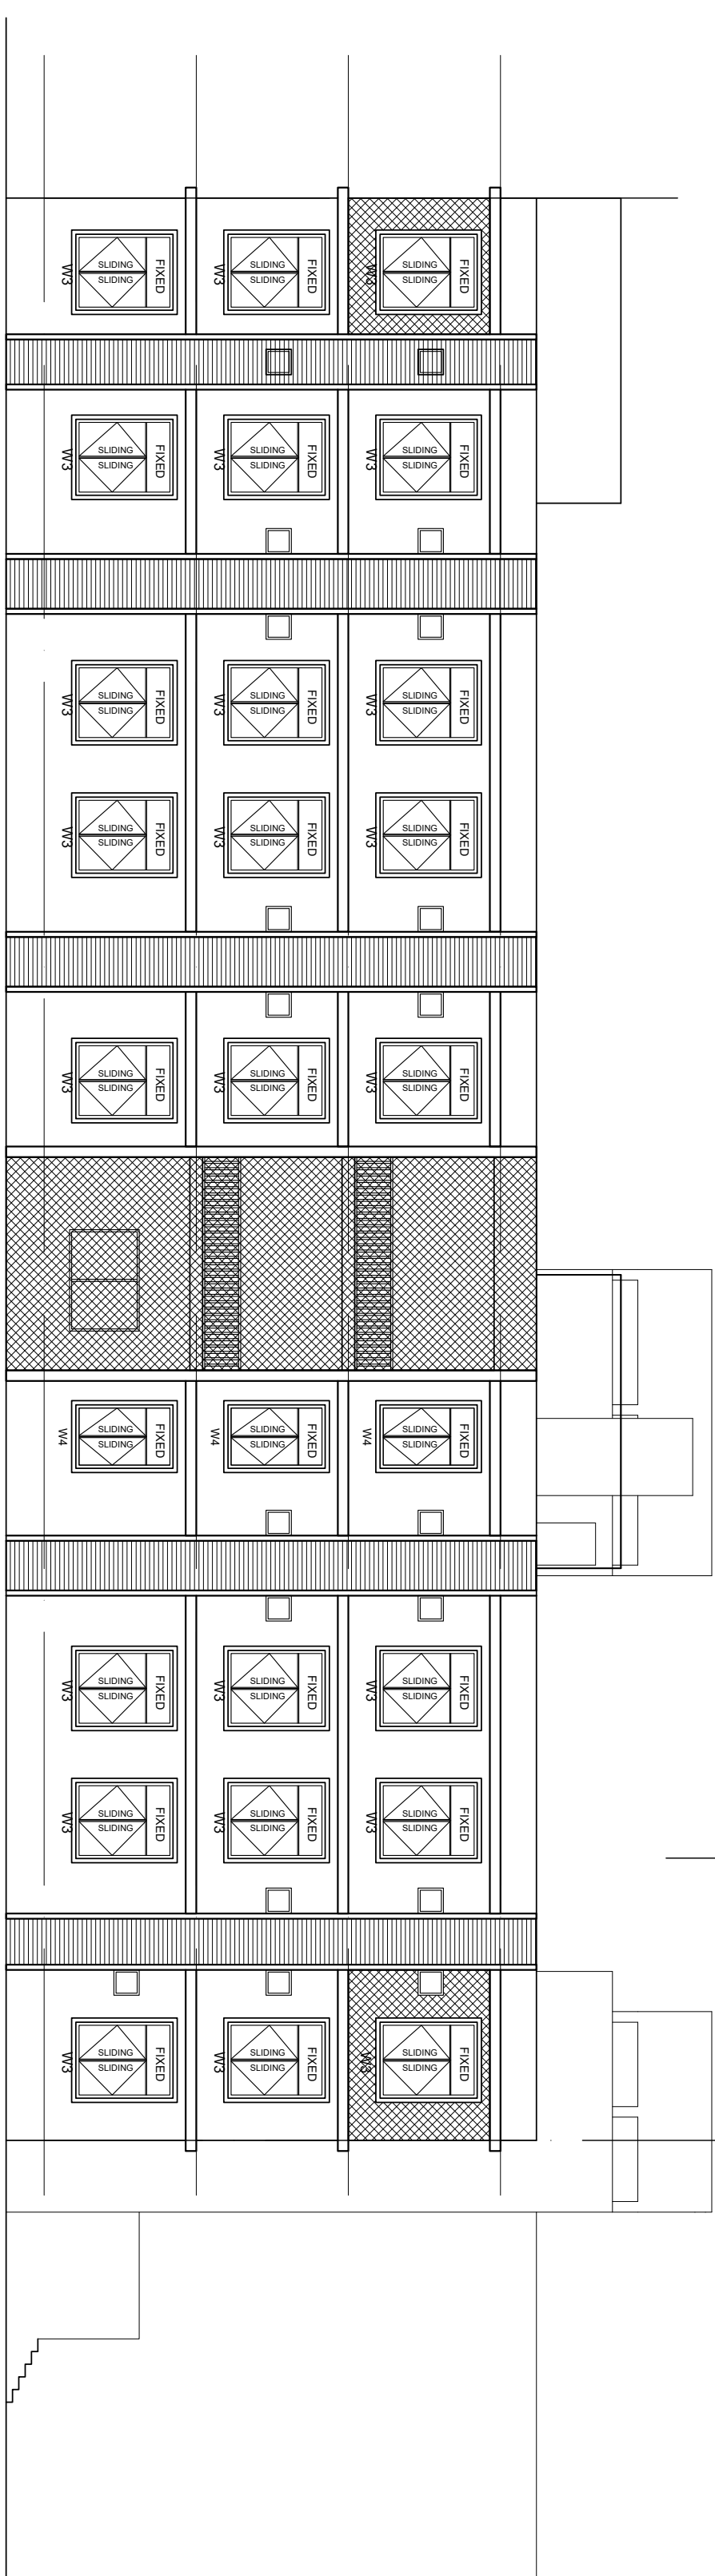

REAR SIDE ELEVATION