


PROPOSED INTERIORS /
RENOVATION OF
STATE BANK OF INDIA, AT
B.O. MATTAUR, SECTOR -70
MOHALI, PB.


AIR CONDITIONING WORK

LEGEND

S.NO.	DESCRIPTION	SYMBOL	
01.	MULTI SPLIT UNIT /INDOOR UNIT		+76"
02.	OUTDOOR UNIT		PREFERABLE AT TERRACE / AT SPECIFIED POSITION
03.	DRAIN PIPE		AS PER SITE
04.	COPPER PIPE		AS PER SITE
05.	POWER SUPPLY TO AC FROM AC DB THROUGH METEL CLAD BOX		AS PER SITE

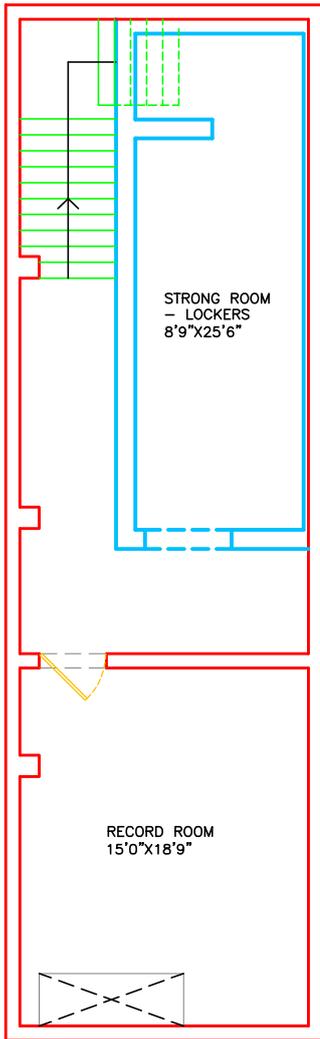

LAYOUT PLAN - B.F.

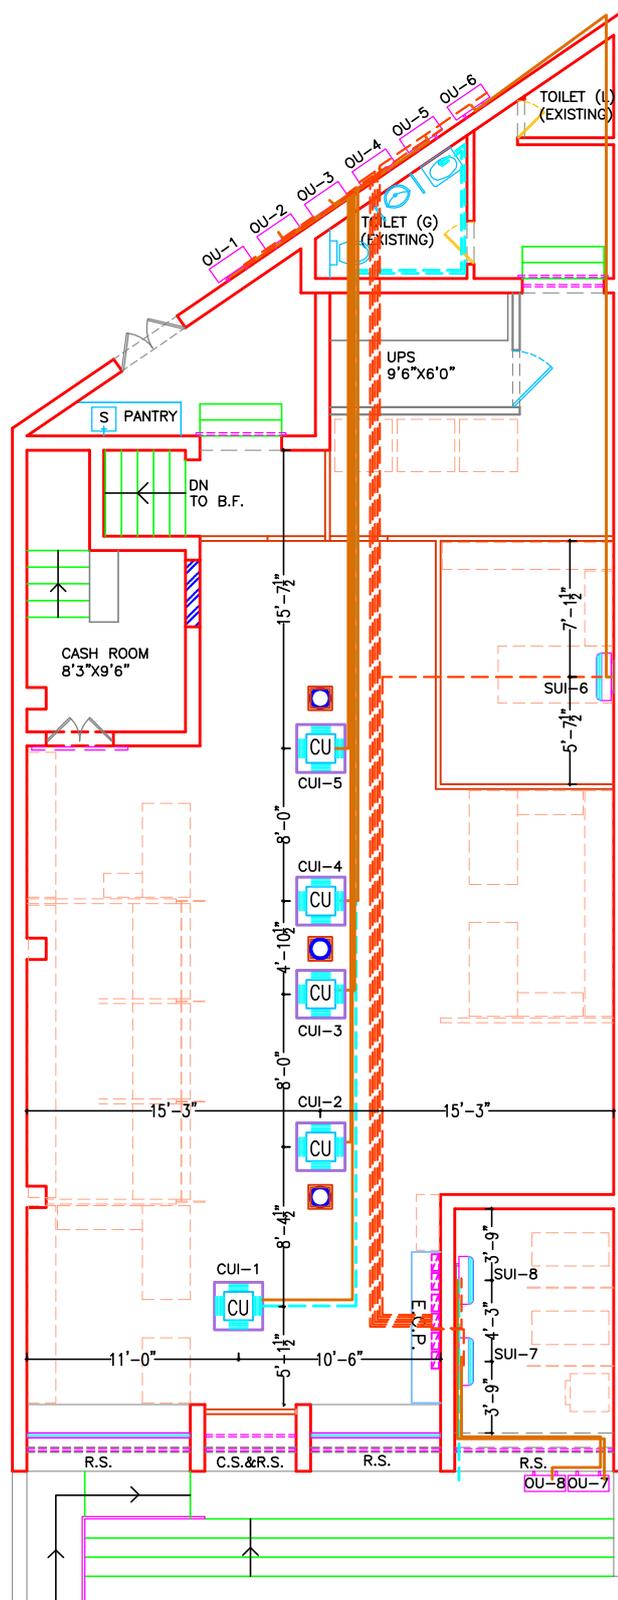

LAYOUT PLAN - G.F.

REV.	DESCRIPTION	DATE
	TITLE: LAYOUT PLAN-AC	
	SCALE 1"=8'-0"	
	DATE 03/03/25	
	JOB NO. SBI-S70M/01	
	DRG. NO. WD-04	

CREATIVE CONCEPTS
ARCHITECTS, PLANNERS, INT. DESIGNERS
BOOTH NO-32, SECTOR - 25
PANCHKULA - 134116.
PH. 09815788192 (M)