


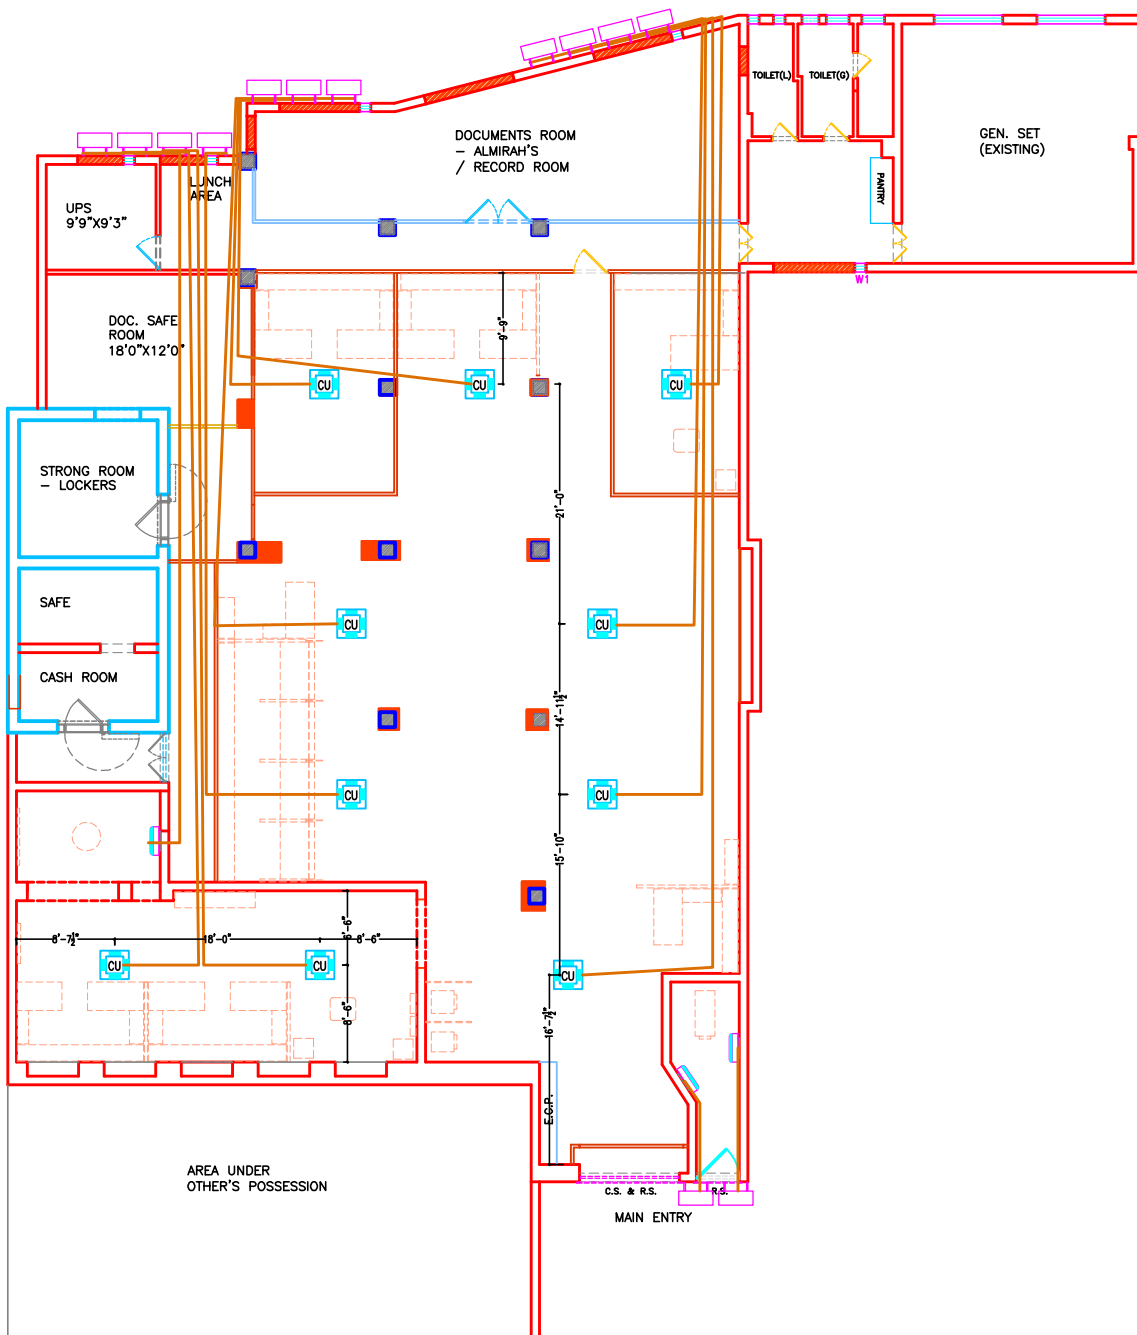

LAYOUT PLAN - G.F.

PROPOSED INTERIORS /
RENOVATION WORK FOR
STATE BANK OF INDIA, B.O. &
PROPOSED INTERIORS FOR
WEALTH - SIGNATURE LOUNGE
AT B.O. - SME, KANAK MANDI,
HOSIARPUR (PB).

AIR CONDITIONING WORK

LEGEND

S.NO	DESCRIPTION	SYMBOL	
01.	MULTI SPLIT UNIT /INDOOR UNIT		+7'6"
02.	OUTDOOR UNIT		PREFERABLE AT TERRACE / AT SPECIFIED POSITION
03.	DRAIN PIPE		AS PER SITE
04.	COPPER PIPE		AS PER SITE
05.	POWER SUPPLY TO AC FROM AC DB THROUGH MATEL CLAD BOX		AS PER SITE

REV.	DESCRIPTION	DATE
TITLE:	LAYOUT PLAN - A.C.	
SCALE	1"=8'-0"	
DATE	01/03/24	
JOB NO.	SBI-SMEH/01	
DRG. NO.	WD-04	
CREATIVE CONCEPTS		
ARCHITECTS, PLANNERS, INT. DESIGNERS		
RESI.C.O. - 1350, SECTOR - 25		
PANCHKULA- 134116.		
PH. 09815788192 (M)		