



PLAN AT X-X
TERRACE & FRONT SIDE

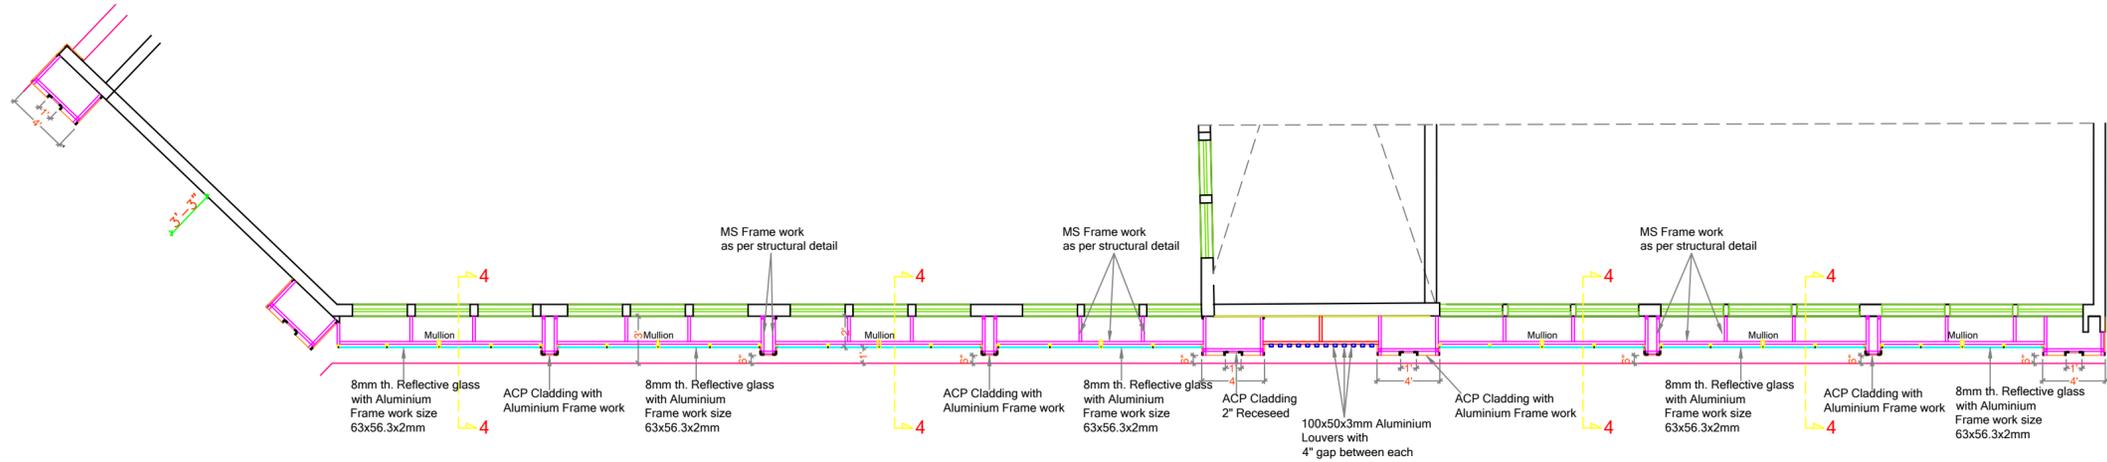

PLAN AT X-X
ATM SIDE & REAR SIDE

PROJECT :
 STATE BANK OF INDIA,
 MANGALORE MAIN BRANCH

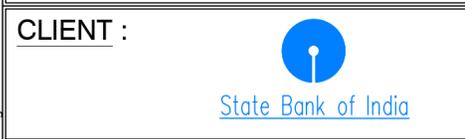

DRAWING TITLE :
 PLAN DETAILS

SCALE: N T S
DEALT: GEETHA
CHECKED: AR
DATE: 15 - 12 - 25

LEGEND

NOTE:
 1) Only written Dimensions should be followed.
 2) Any Discrepancy or Changes in the drawing should be brought to the notice of the Architect immediately.
 3) The Drawing shall be read in conjunction with other Pertinent drawings.
 4) All Dimensions shall be counter checked on Site prior to commencement of work.
 5) In case of any differences between Architectural & Structural Drawings, the Dimensions on the Architectural Drawings shall supercede.

AREAS

REV.	REVISION DESCRIPTION	DATE
R1	-----	----

STATUS
 FOR TENDOR PURPOSE

DWG NO:
 WD-02-EL

ARCHITECTS ►

VISHWANATH AND ASSOCIATES
 ARCHITECTS, ENGINEERS & INTERIOR DESIGNERS
 27, CASTLE STREET, CASTLE CHAMBERS,
 BANGALORE - 560025
 PH NO : 080 - 25573350 / 25301779
 plans@vishwanathandassociates.com