




PDB-11
12 WAY TPN DB
TOTAL LOAD:10.25KW
LOC: GROUND FLOOR (BLOCK- A)

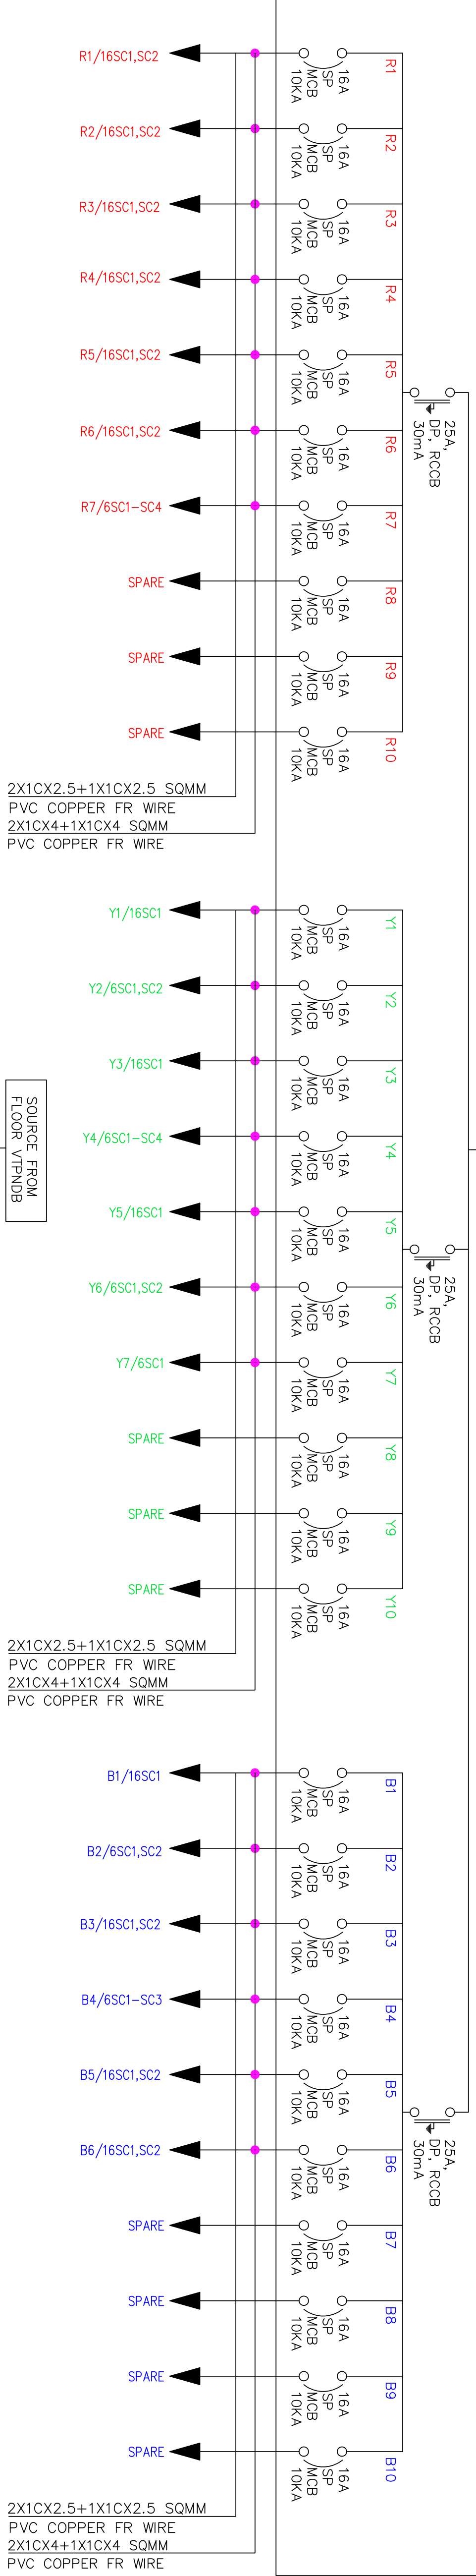


PDB-12
12 WAY TPN DB
TOTAL LOAD:10.45KW
LOC: GROUND FLOOR (BLOCK- A)

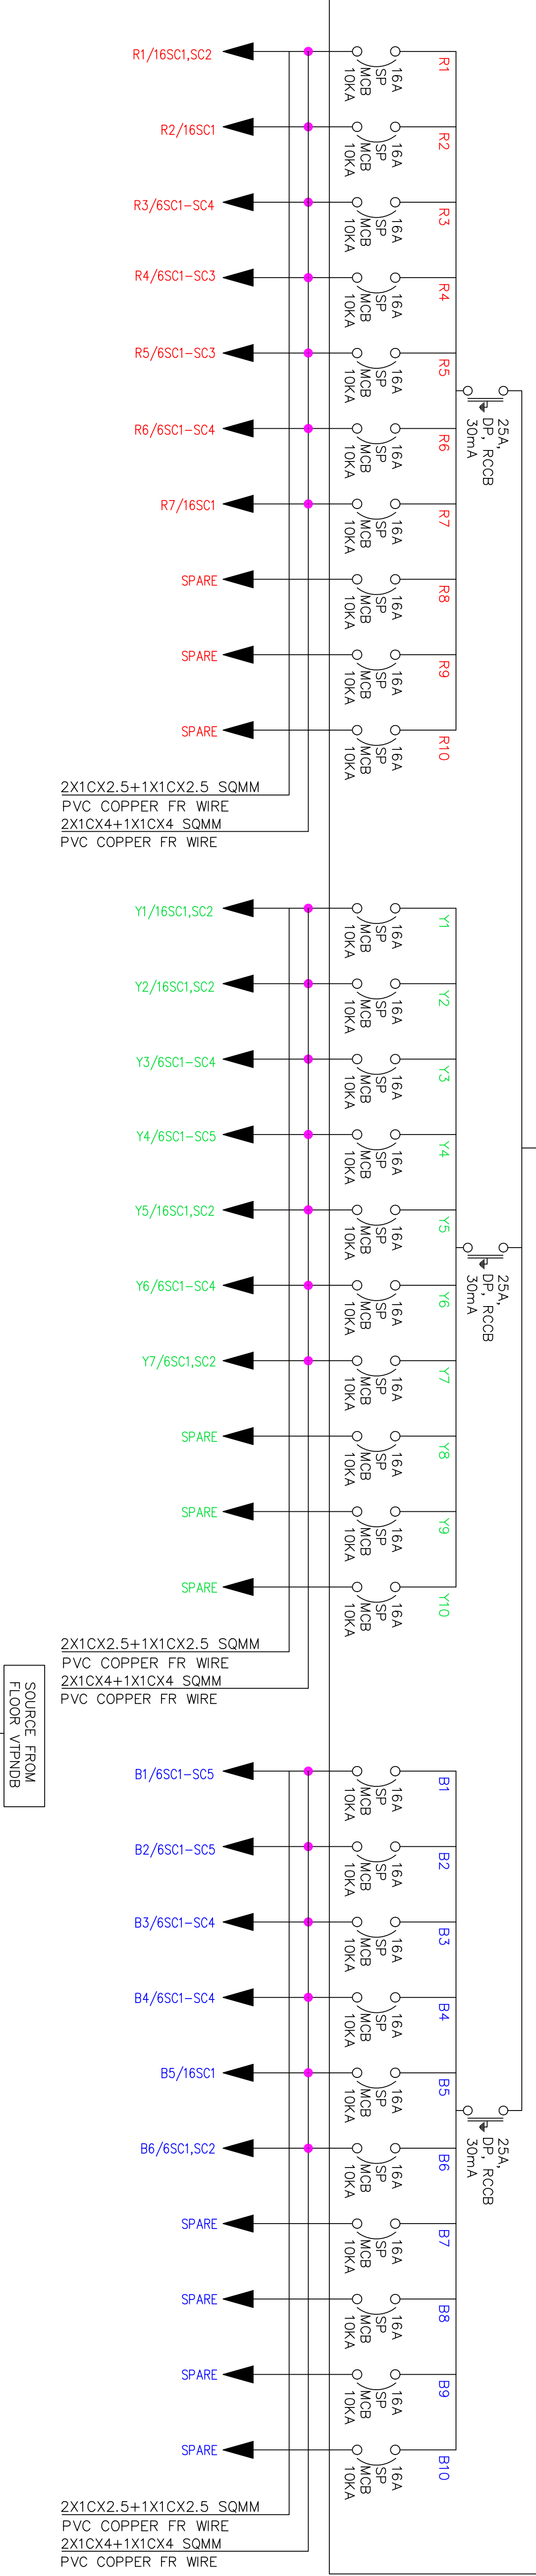


EPDB-12
16 WAY TPN DB
TOTAL LOAD:10.89KW
LOC: GROUND FLOOR (BLOCK- A)

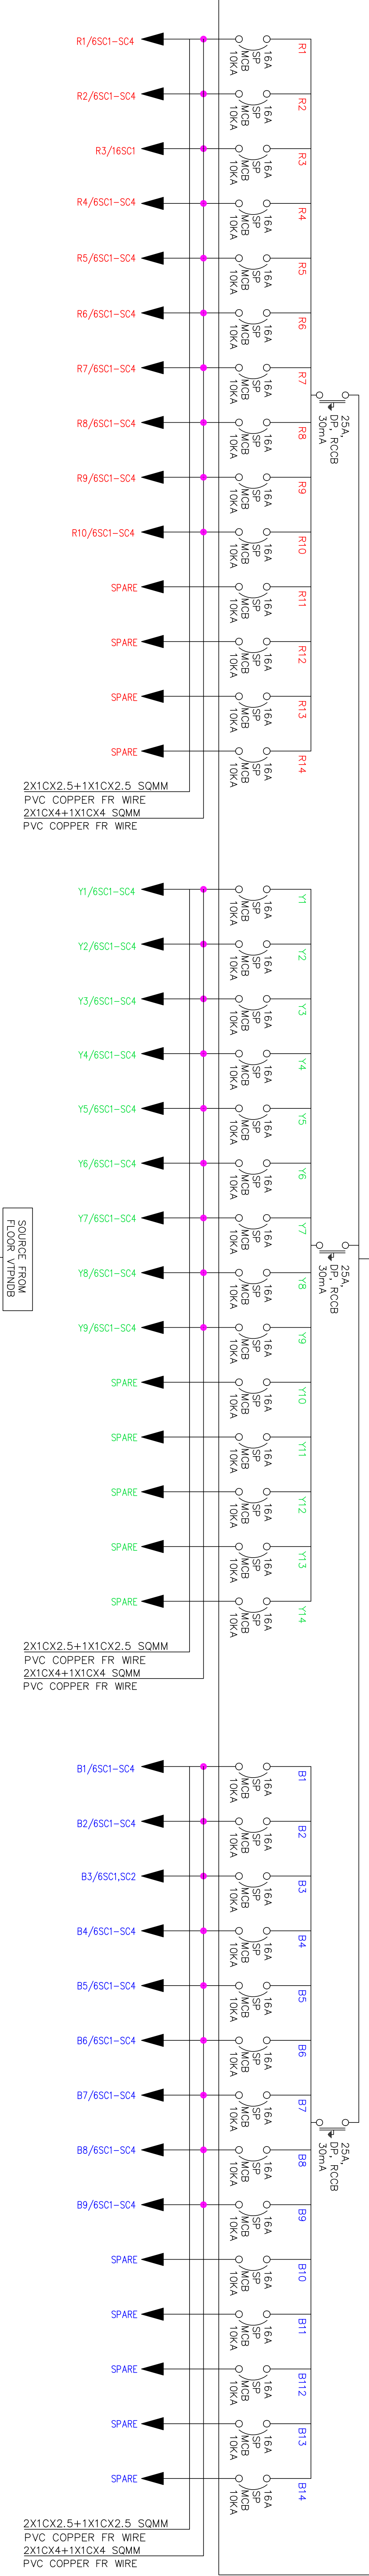


EPDB-21
16 WAY TPN DB
TOTAL LOAD:12.20KW
LOC: FIRST FLOOR (BLOCK- A)

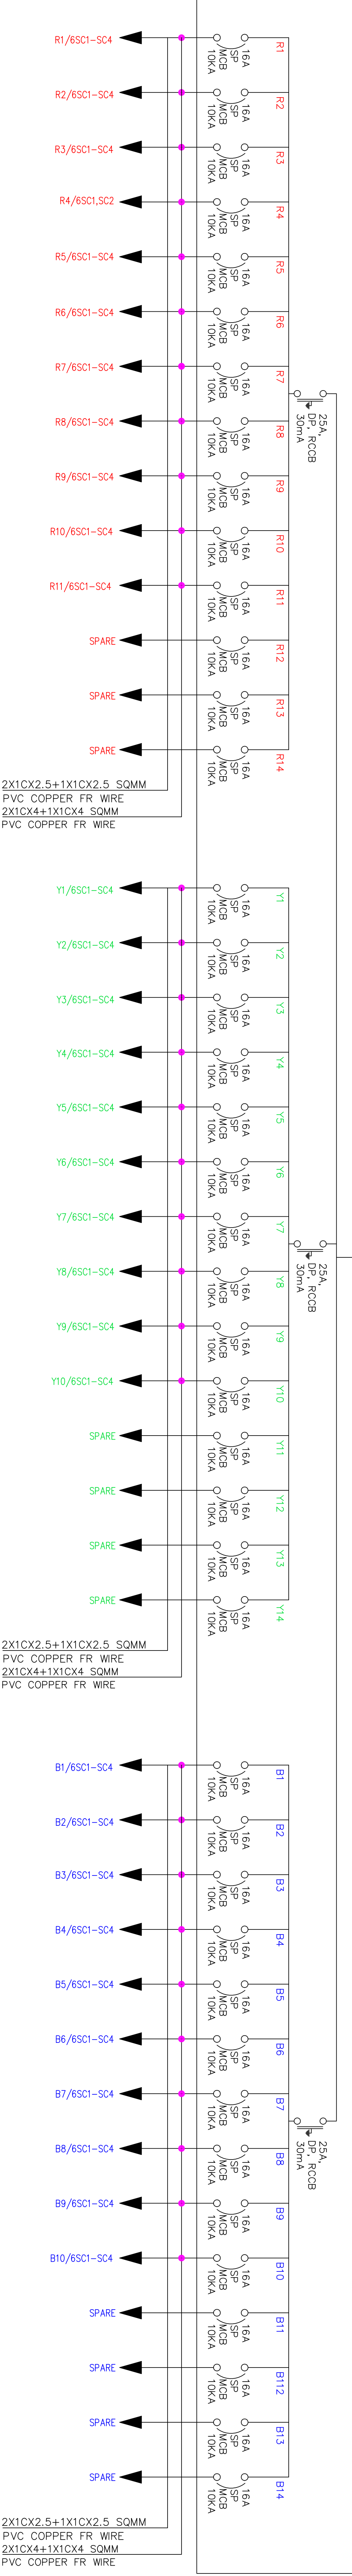

PDB-22
8 WAY TPN DB
TOTAL LOAD:7.75KW
LOC: FIRST FLOOR (BLOCK- A)

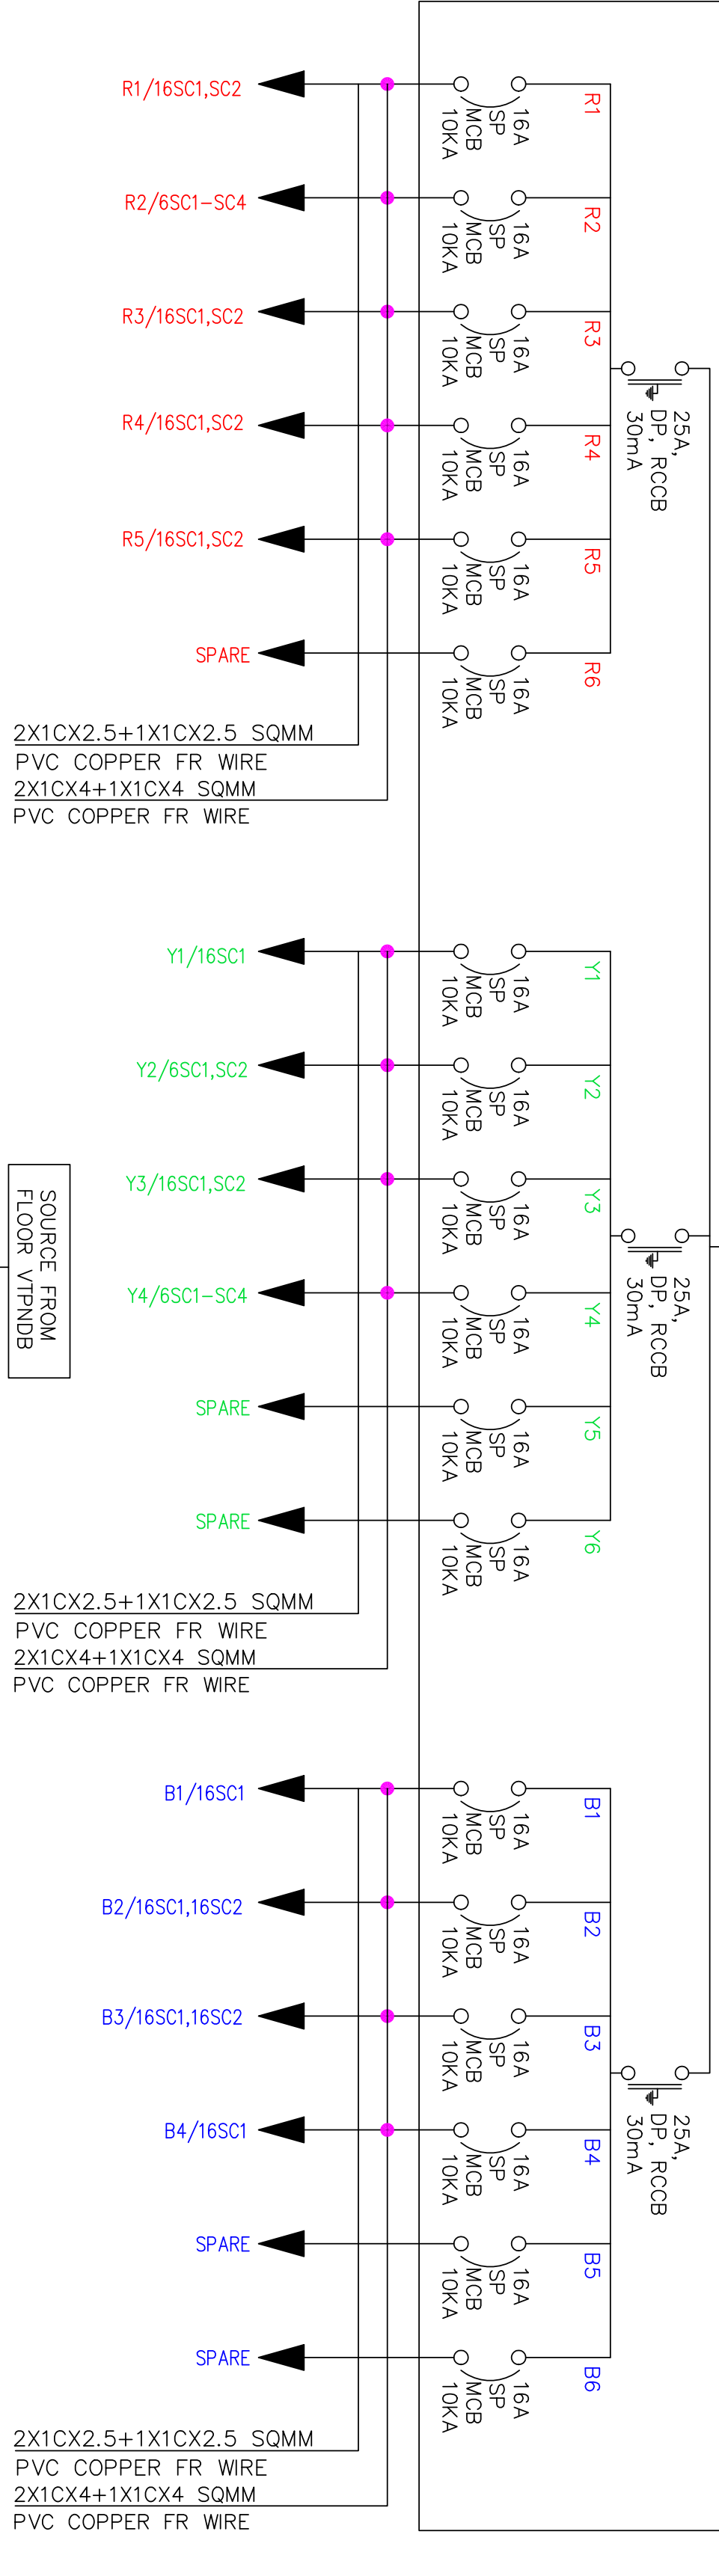

EPDB-11
8 WAY TPN DB
TOTAL LOAD:3.90KW
LOC: GROUND FLOOR (BLOCK- A)

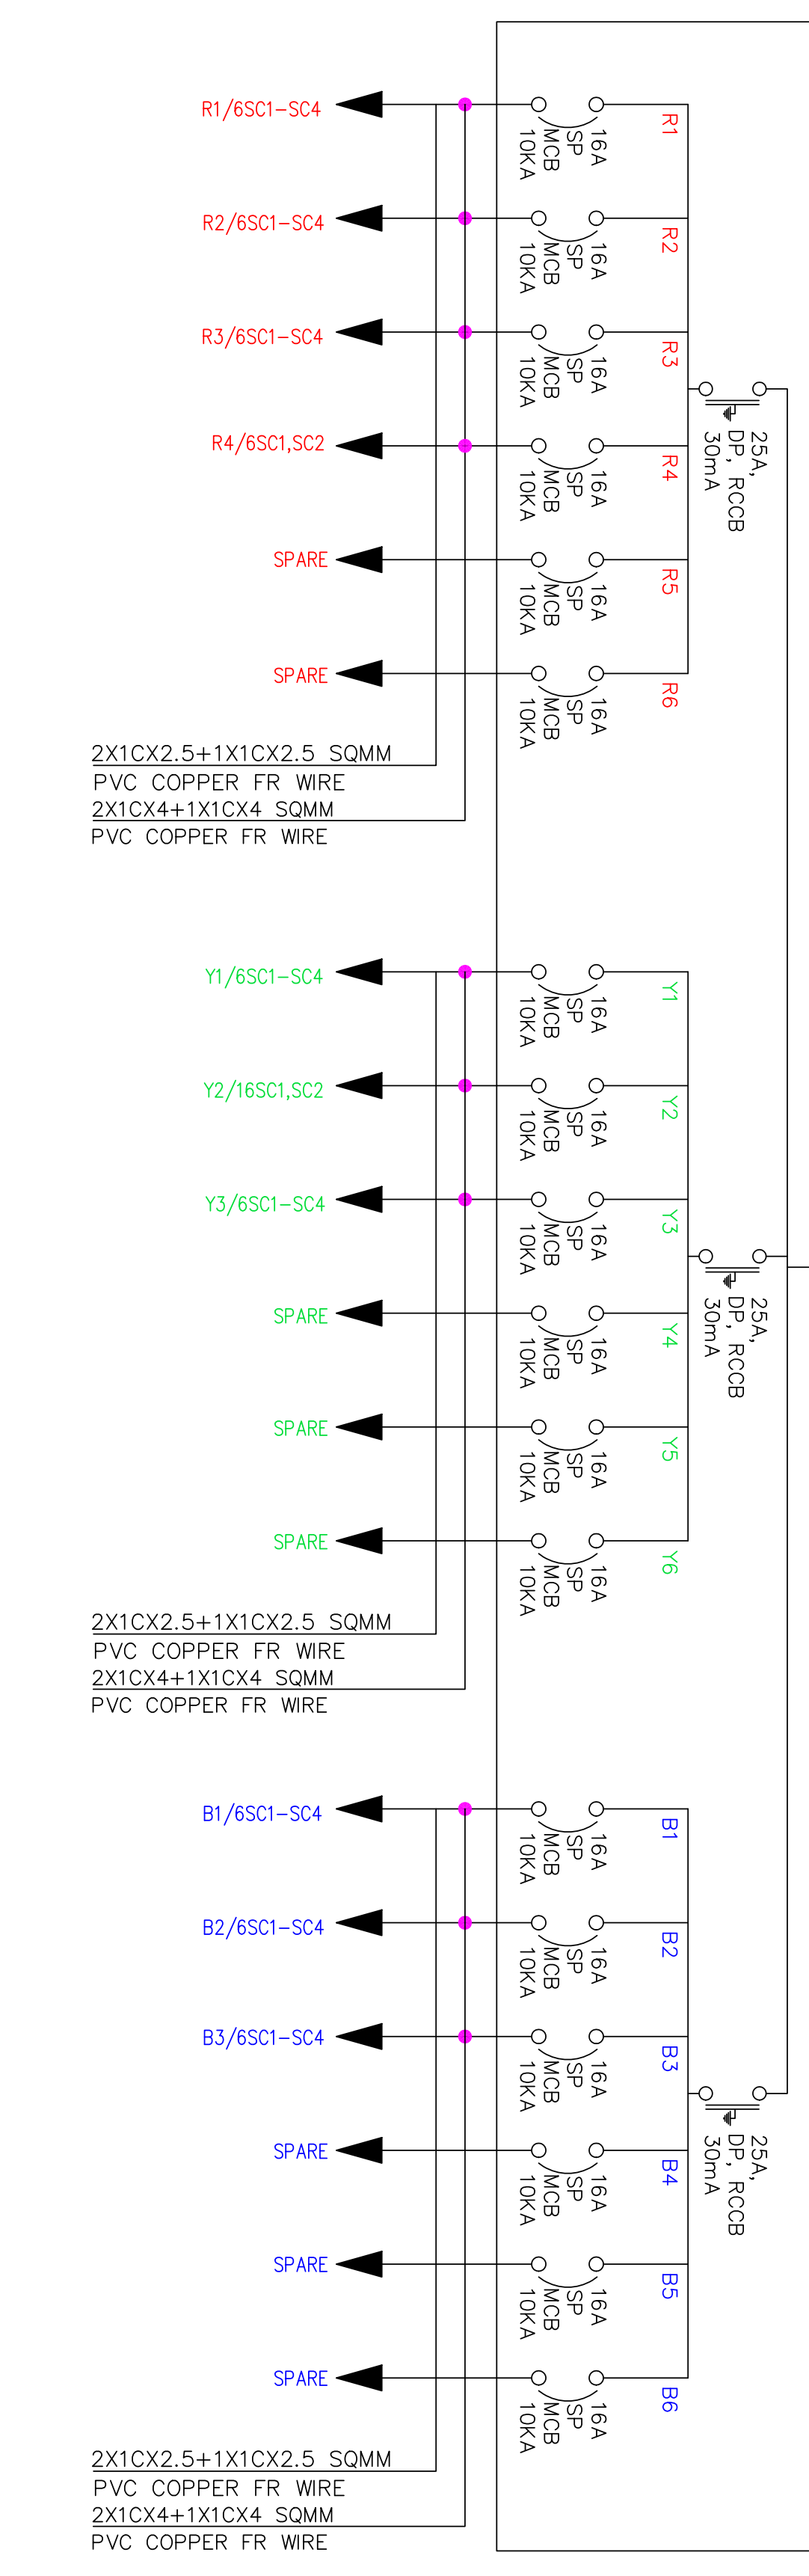

ARCHITECT:

HAVEN CONSULTANTS PVT. LTD.
14/2 LAKE EAST 6TH ROAD,
SARASWATHI, KOL-75.

PROJECT :

PROPOSED G+3 STORED 50 Bedded Critical Care Block (CCB)
at Mahanagar Jhanda Narayan Medical College Hospital,
Cooch Behar

CLIENT :

WEST BENGAL MEDICAL SERVICES CORPORATION LTD.
A/1 SWASTHI, NARAYAN COLONY, CH-29, SECTOR - V, BIDHANNAGAR, KOLKATA - 700091

04	
----	--	--	

