
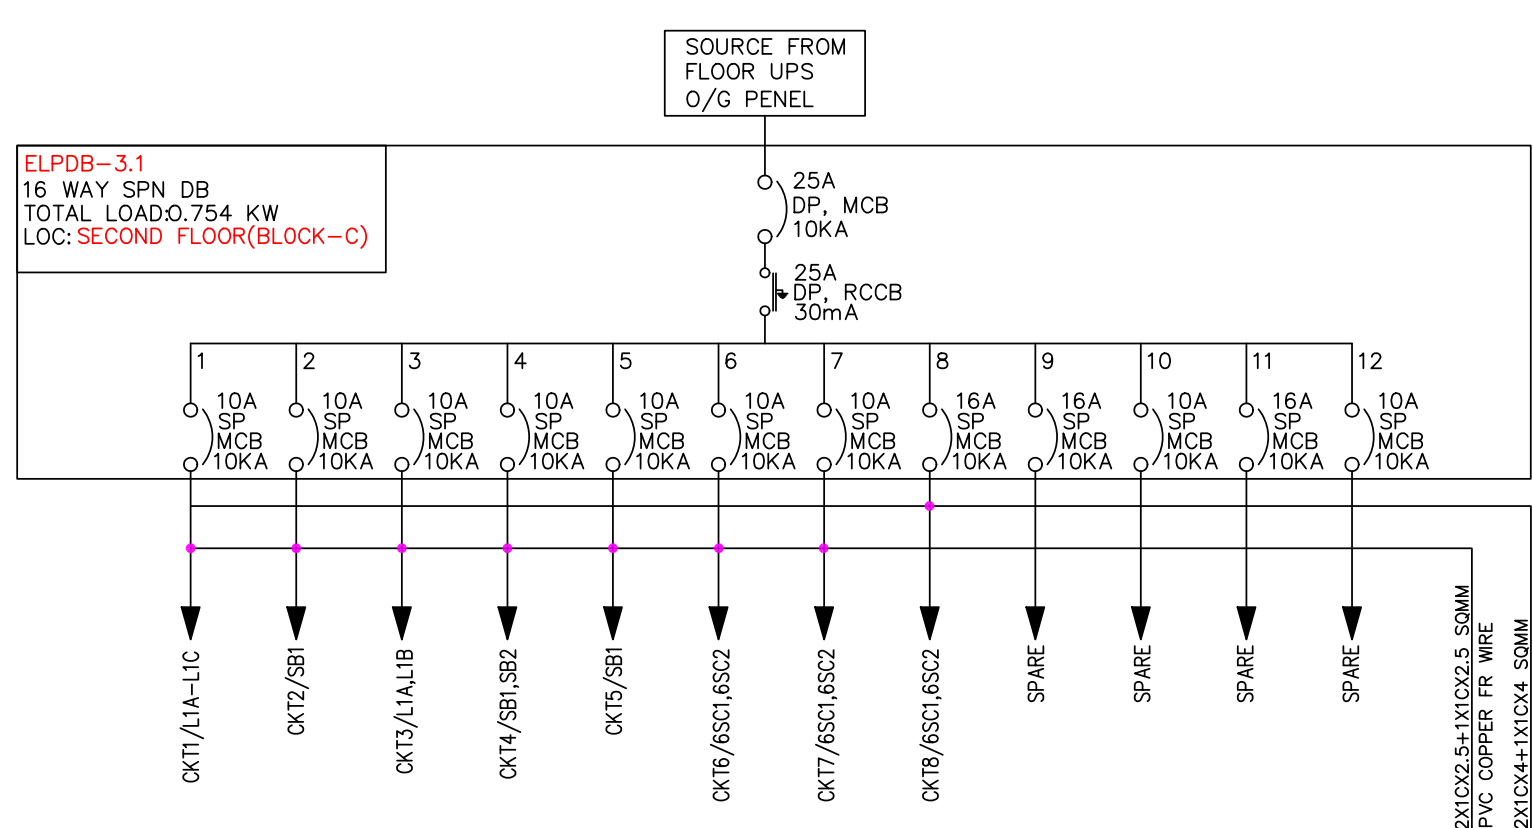
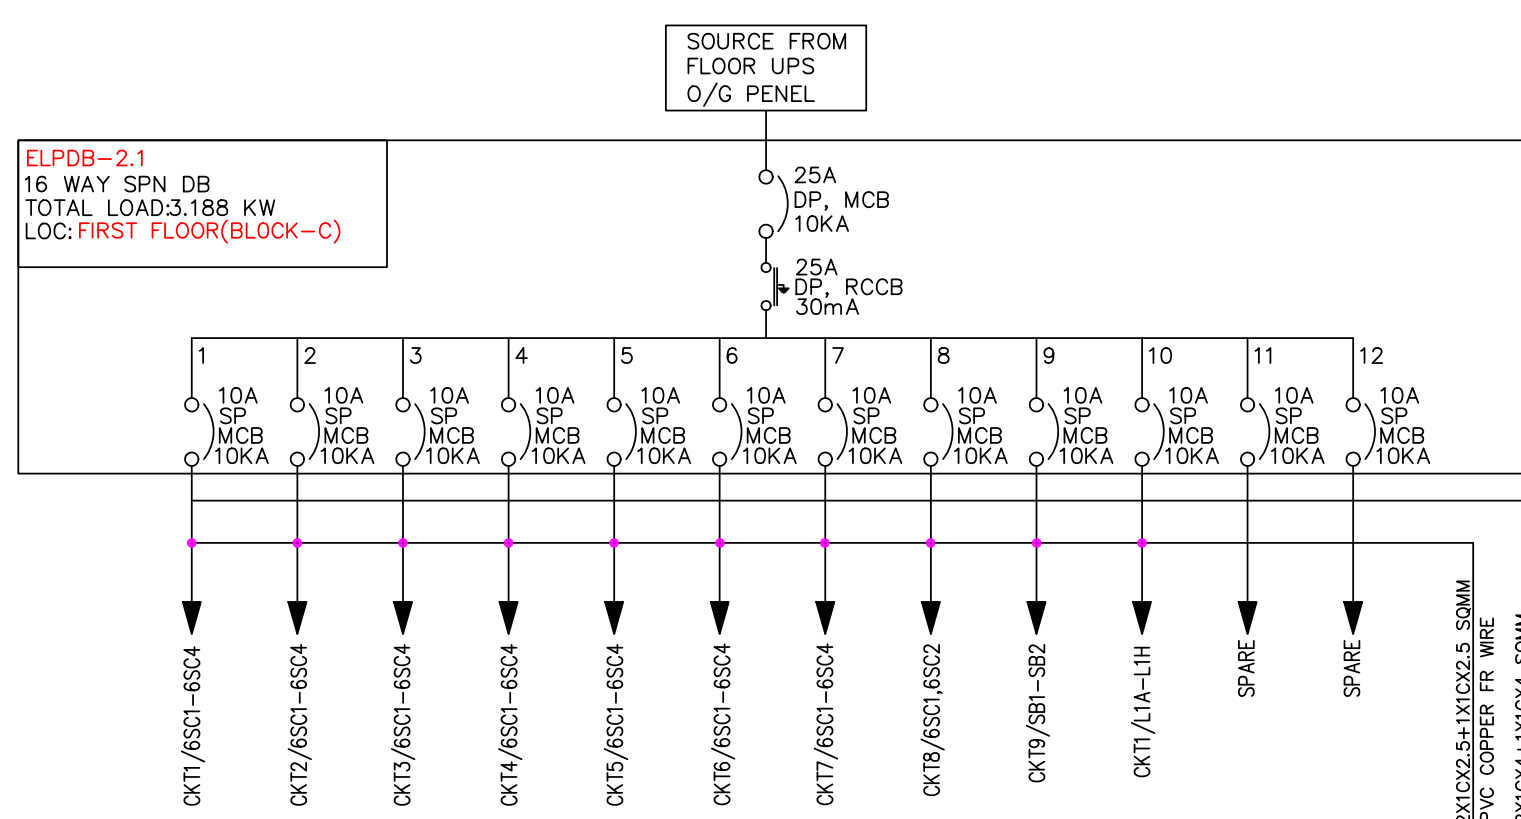


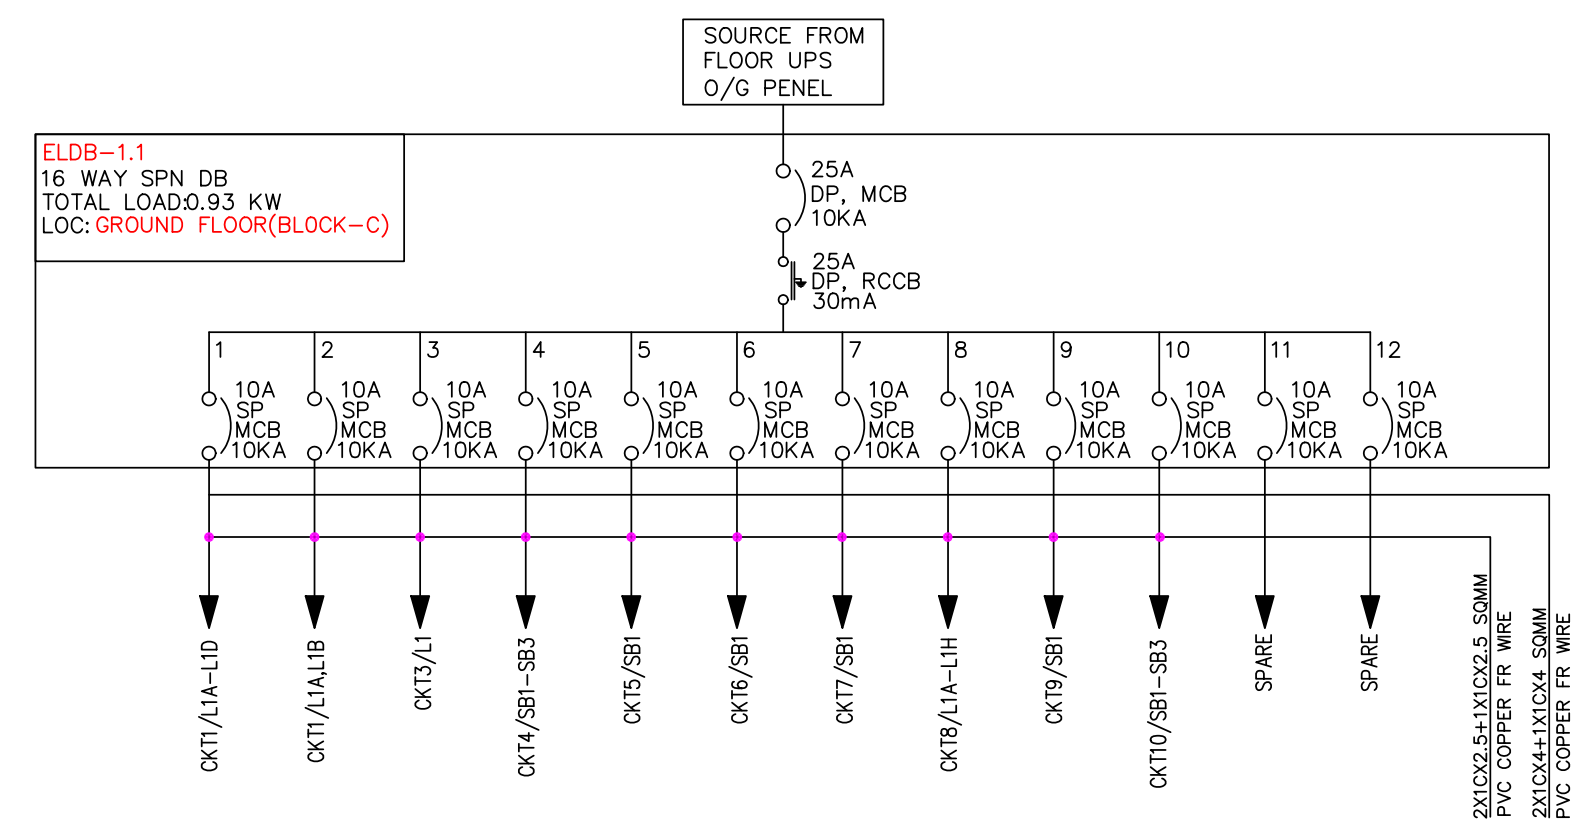

16	WAY	SPN	ELPDB2.1				3,188 kW					
DB NAME:			ELPDB2.1 (16 WAY SPN DB)				DB INCOMER : 25Amp. DP ISOLATOR					
LOCATION:			CORRIDOR(BLOCK-C)FIRST FLOOR									
PHASE	RCCB	CKT. NO.	LOCATION	CELLING LIGHT	BRECKET FAN	CELLING LIGHT	LED TUBE LIGHT	6A SOCKET	CELLING LIGHT	NUMBER OF SB	SB MODULES	LOAD IN WATT
SINGLE PHASE	25A DP RCCB INCOMER, 30mA	CKT-1	10A INTERNET CAFE,STORE ROOM	12 W	60 W	36 W	20 W	100 W	18 W			400
		CKT-2	10A INTERNET CAFE					4				400
		CKT-3	10A INTERNET CAFE					4				400
		CKT-4	10A INTERNET CAFE					4				400
		CKT-5	10A INTERNET CAFE					4				400
		CKT-6	10A INTERNET CAFE					4				400
		CKT-7	10A INTERNET CAFE					4				400
		CKT-8	10A INTERNET CAFE					2				200
		CKT-9	10A INTERNET CAFE ,CORRIDOR			2	1			2	2,2	92
		CKT-10	10A CORRIDOR	8								96
		CKT-11	10A SPARE									
		CKT-12	10A SPARE									
TOTAL				8	0	2	1	30	0	2	0	3188
TOTAL CONNECTED LOAD IN KW										3,19		

16	WAY	SPN	LDB3.1										1.86 kW	
DB NAME :			LDB3.1 (16 WAY SPN DB)										DB INCOMER : 25Amp. DP ISOLATOR	
LOCATION:			CORRIDOR (2ND FLOOR) BLOCK-C											
PHASE	RCCB	CKT. NO.	MCB(SF 10KA)	LOCATION	CELLING LIGHT	BRECKET FAN	CELLING LIGHT	LED TUBE LIGHT	6A SOCKET	CELLING LIGHT	NUMBER OF SB	SB MOBILES	LOAD IN WATT	
					12 W	60 W	36 W	20 W	100 W	18 W				
SINGLE PHASE	25A DP RCCB INCOMER, 30mA	CKT-1	10A	STORE				1			1	2	20	
		CKT-2	10A	CORRIDOR	7								84	
		CKT-3	10A	CORRIDOR	4								48	
		CKT-4	10A	CORRIDOR	4						2		48	
		CKT-5	10A	VIP LOUNGE		7					2		600	
		CKT-6	10A	CORRIDOR						6			108	
		CKT-7	10A	DINNING AREA,VIP KITCHEN		10	5	5		2			880	
		CKT-8	16A	CORRIDOR	6								72	
		CKT-9	16A	SPARE										
		CKT-10	10A	SPARE										
		CKT-11	16A	SPARE										
		CKT-12	10A	SPARE										
TOTAL					21	17	5	6	0	16	7	2	1860	
TOTAL CONNECTED LOAD IN KW														1.86

16	WAY	SPN	ELPDB3.1					0.754 kW						
DB NAME :			ELPDB3.1 [16 WAY SPN DB]					DB INCOMER : 25Amp. DP ISOLATOR						
LOCATION:			CORRIDOR (2ND FLOOR) BLOCK-C											
PHASE	RCCB	CKT. NO.	WCB(BSP 10KA)	LOCATION	CELLING LIGHT	BRECKET FAN	CELLING LIGHT	LED TUBE LIGHT	KA SOCKET	CELLING LIGHT	NUMBEROF SB	SB MODULES	LOAD IN WATT	
					12 W	60 W	36 W	20 W	100 W	18 W				
SINGLE PHASE	25A DP RCCB INCOMER. 30mA	CKT-1	10A	CORRIDOR	3								36	
		CKT-2	10A	STORE				1			1	2	20	
		CKT-3	10A	CORRIDOR	2								24	
		CKT-4	10A	DINNING AREA,VIP KITCHEN			1	1			2	2,2	56	
		CKT-5	10A	VIP LOUNGE						1	1	2	18	
		CKT-6	10A	STORE					2				200	
		CKT-7	10A	DINNING AREA					2				200	
		CKT-8	10A	VIP LOUNGE					2				200	
		CKT-9	10A	SPARE										
		CKT-10	10A	SPARE										
		CKT-11	10A	SPARE										
		CKT-12	10A	SPARE										
TOTAL					5	0	1	2	6	1	4	4	754	
TOTAL CONNECTED LOAD IN KW														0.75