




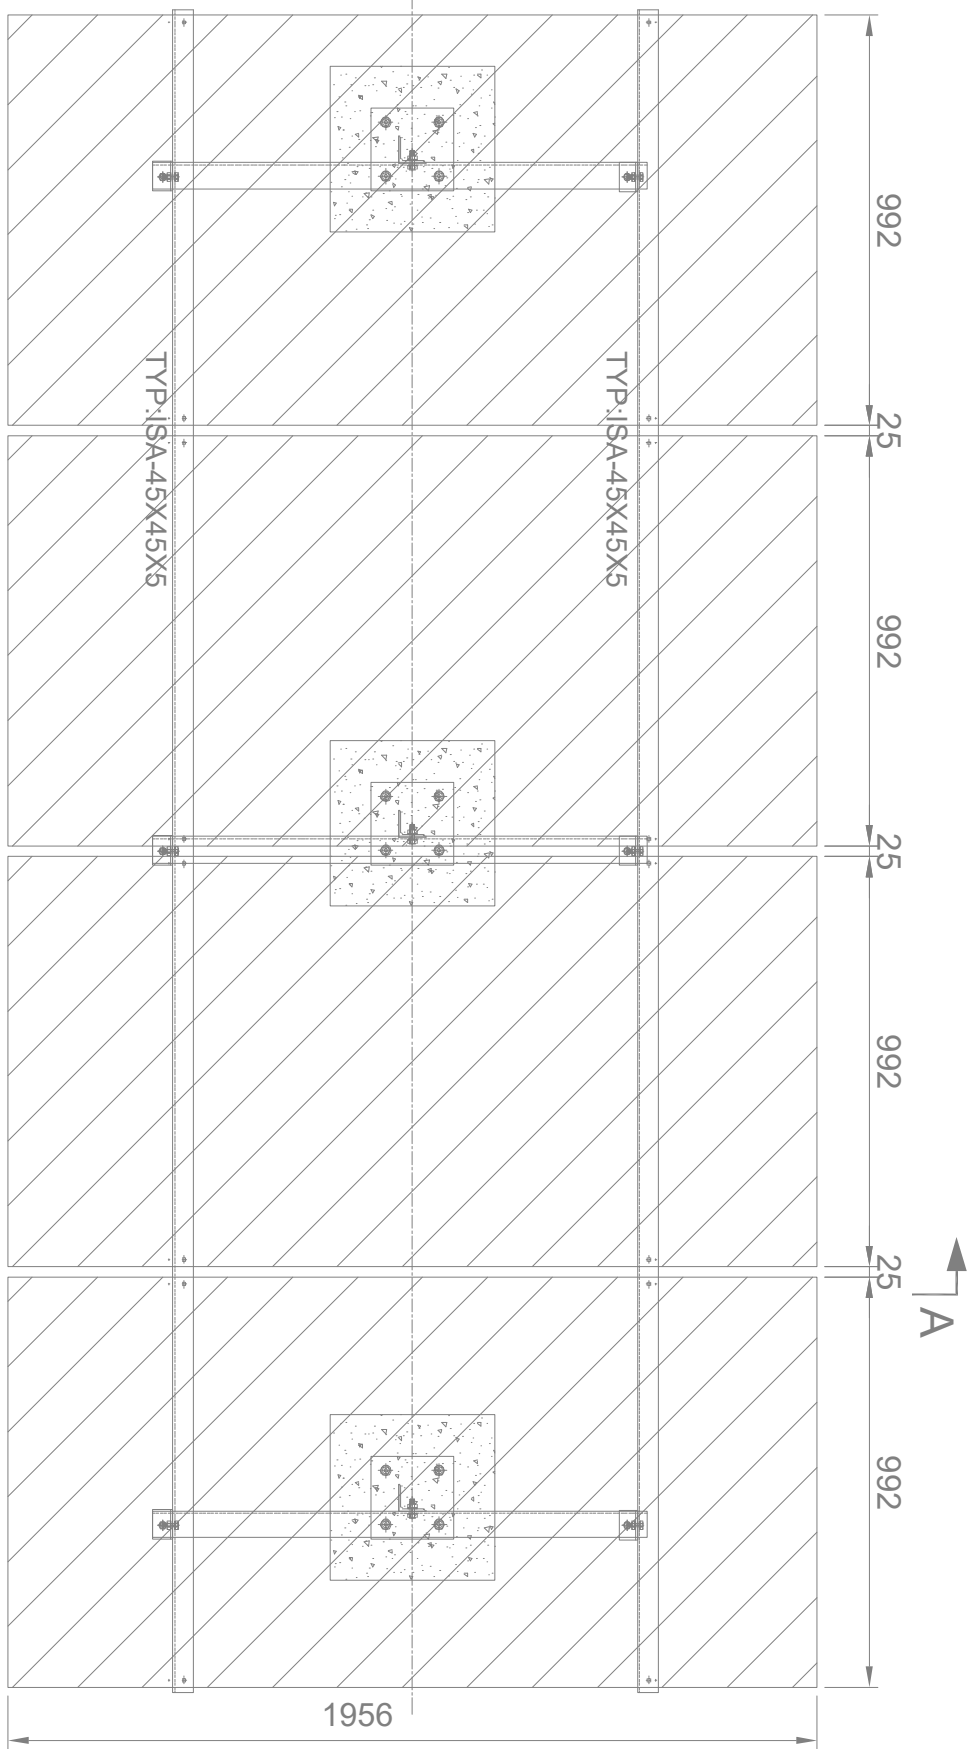


Top View with Modules

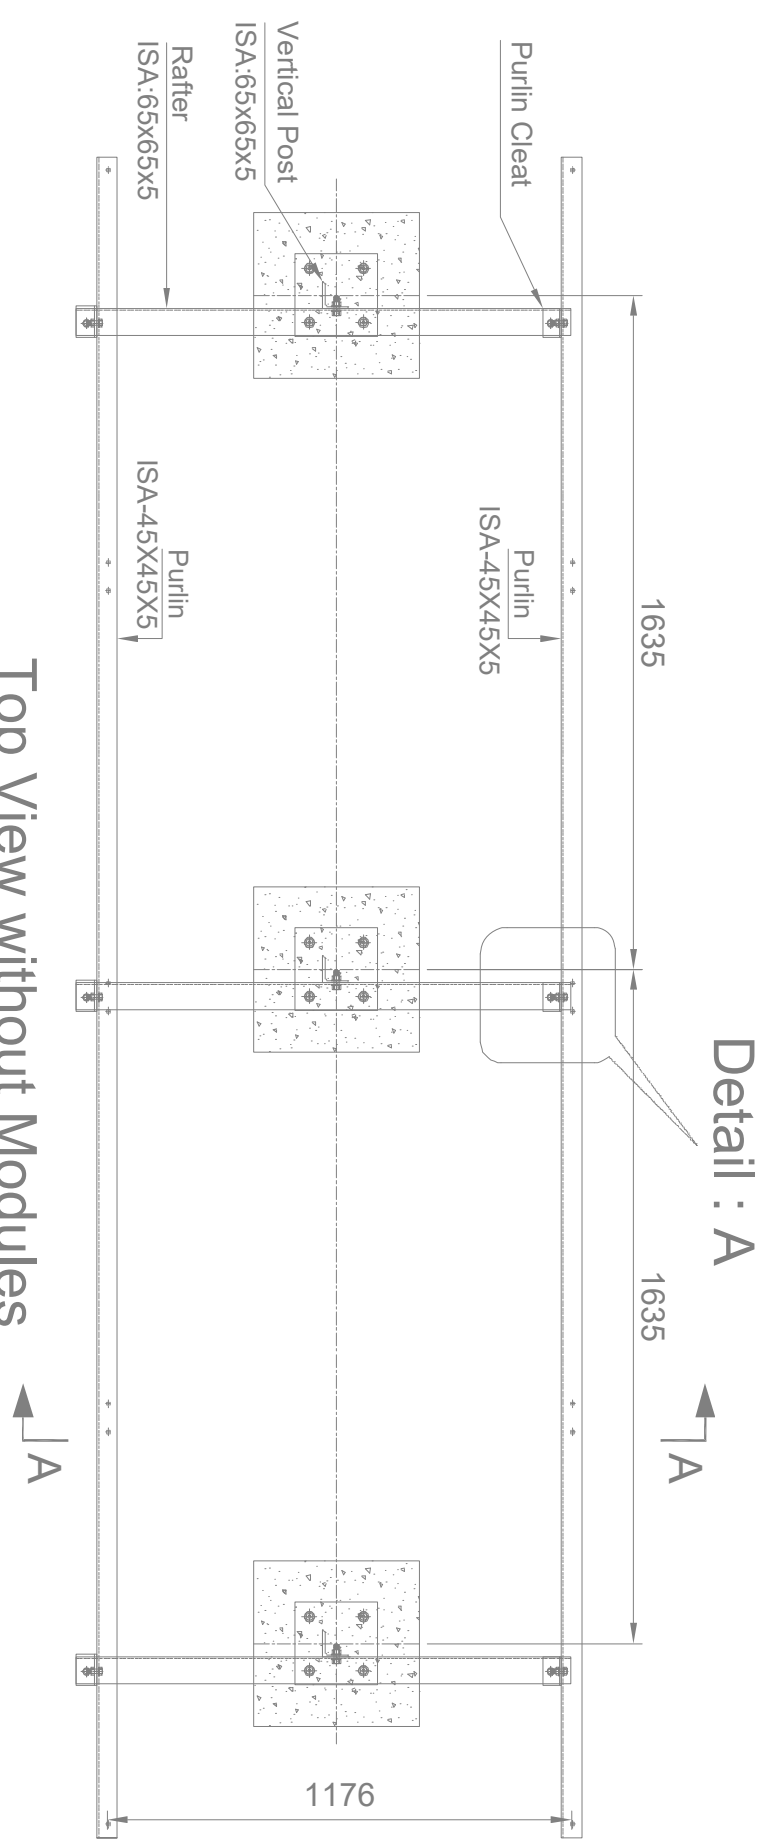

Top View without Modules

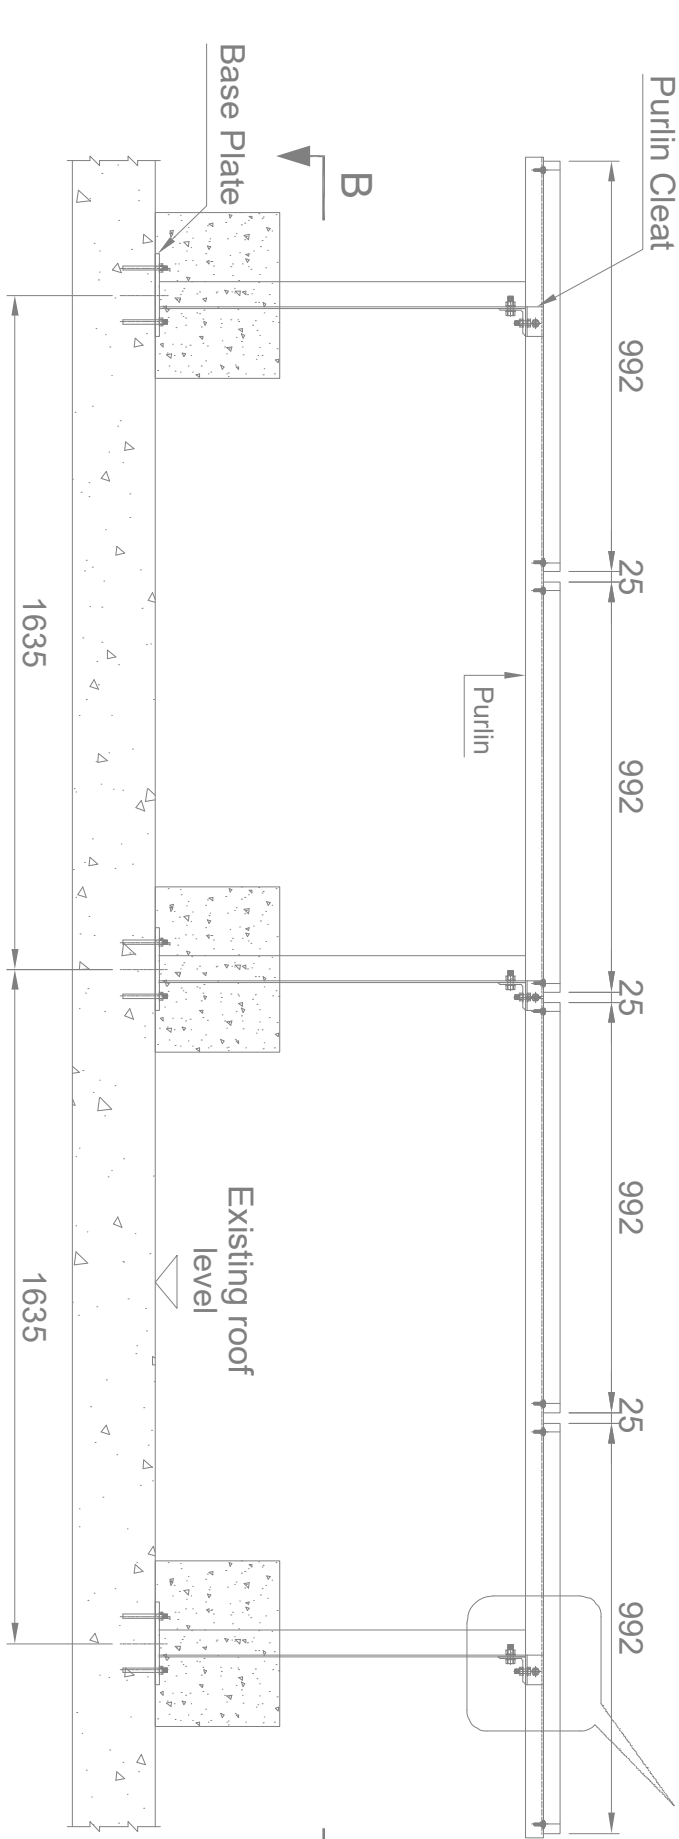


Front View

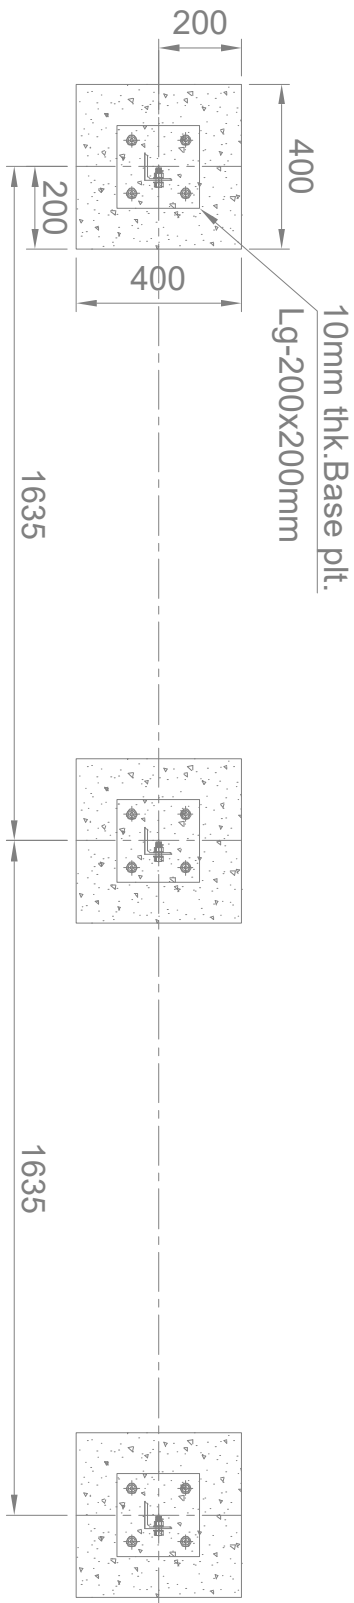


View : B-B

BASE PLATE LAYOUT PLAN

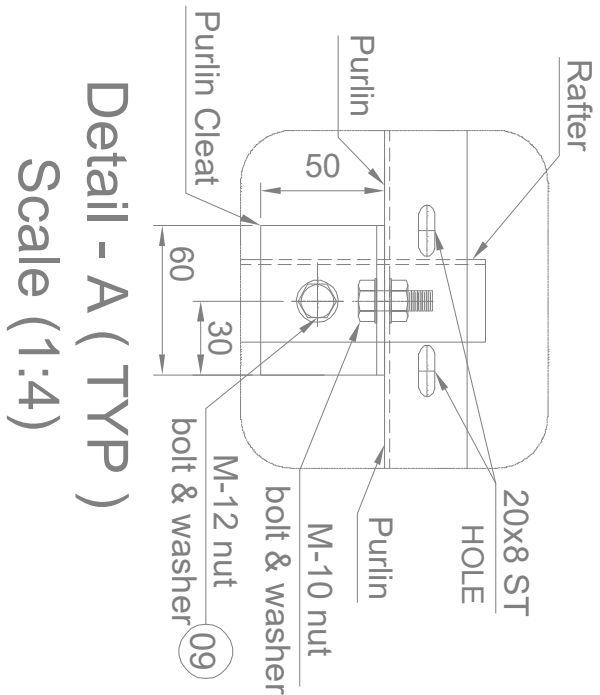


Detail - A (TYP)


Scale (1:4)

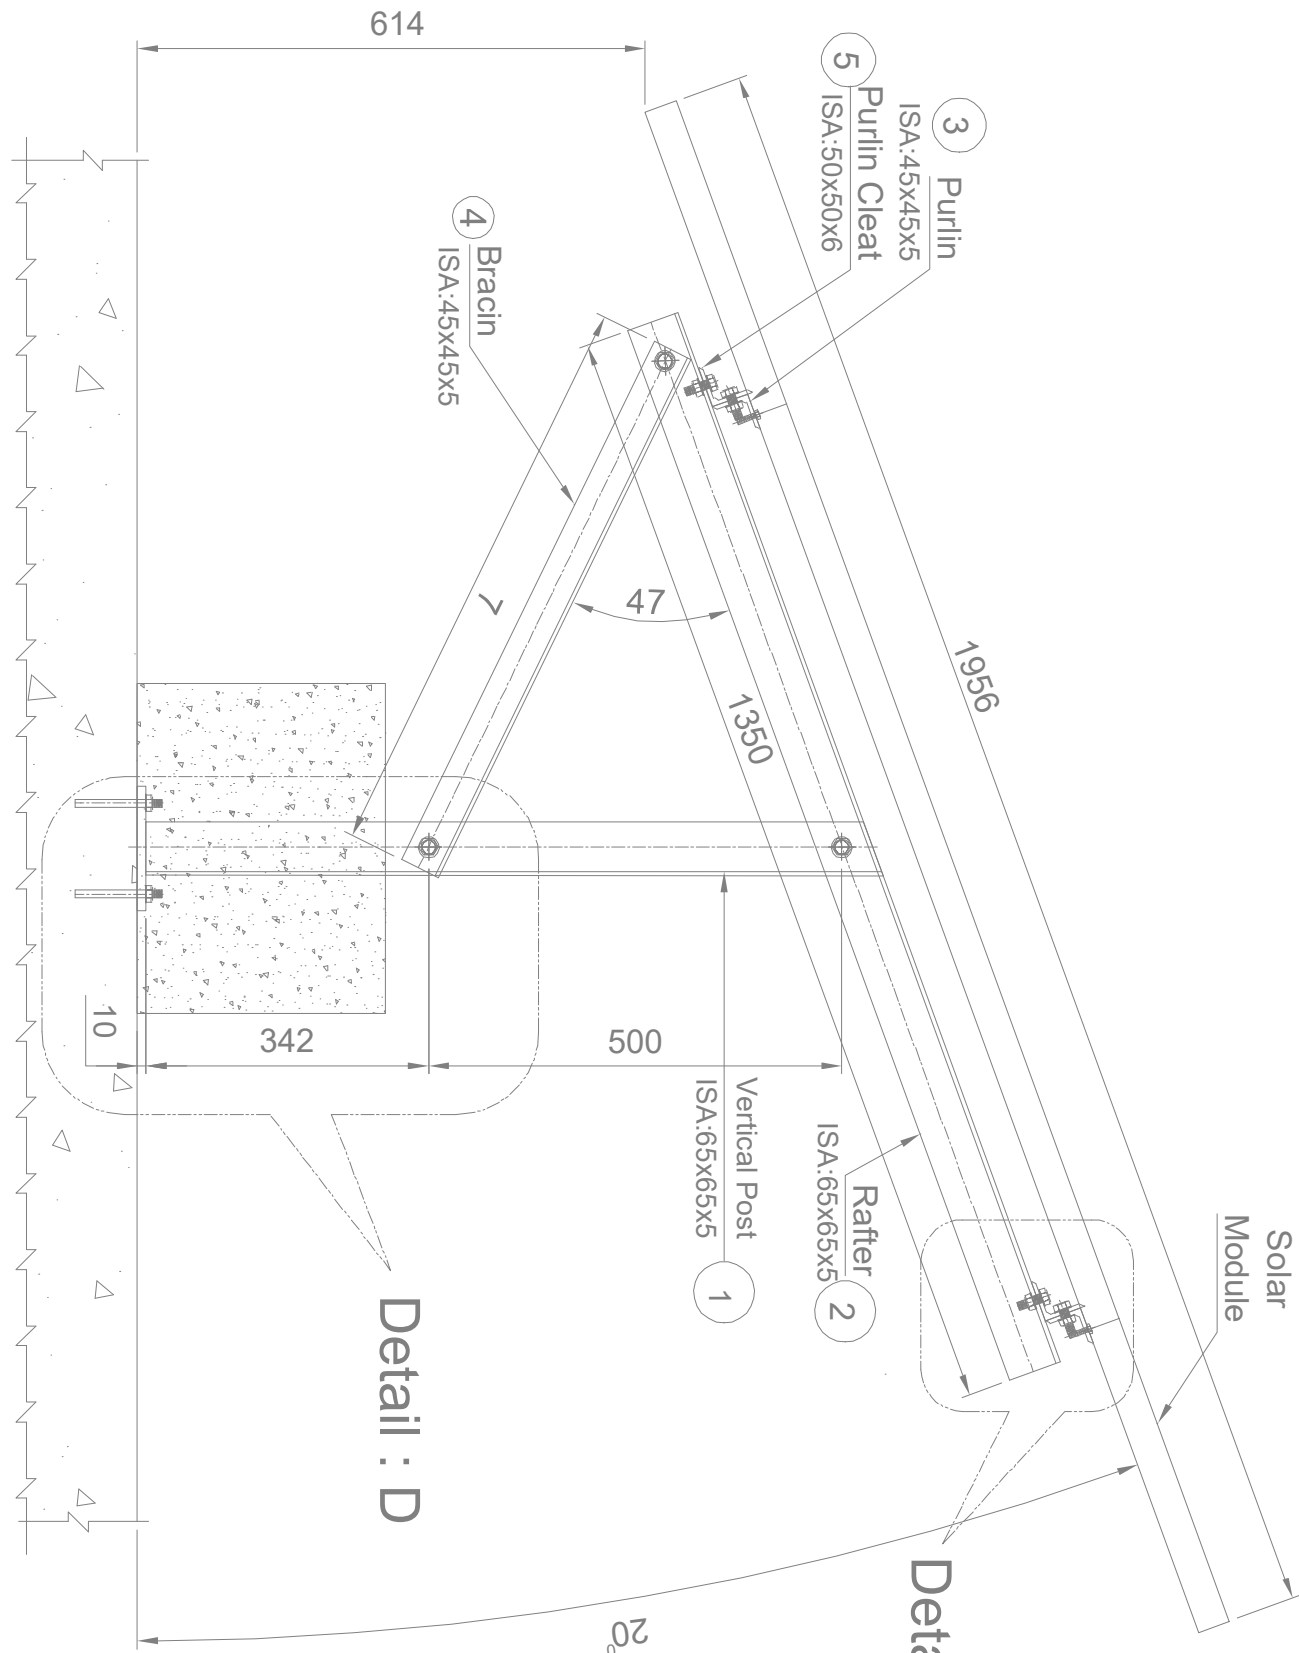



Detail : D

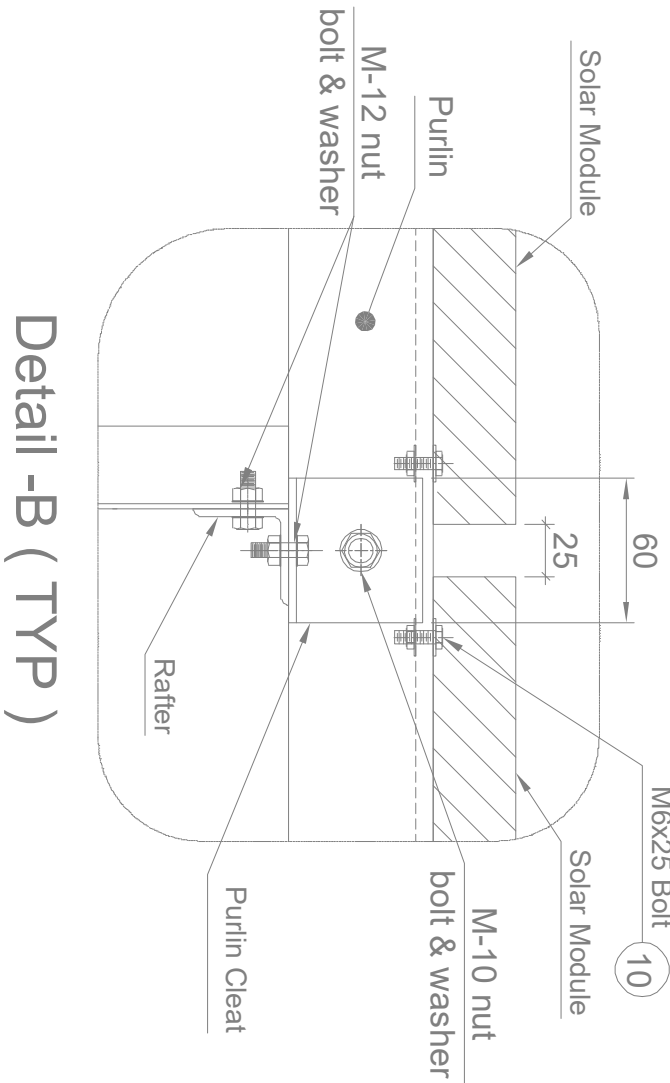


Detail -B (TYP)

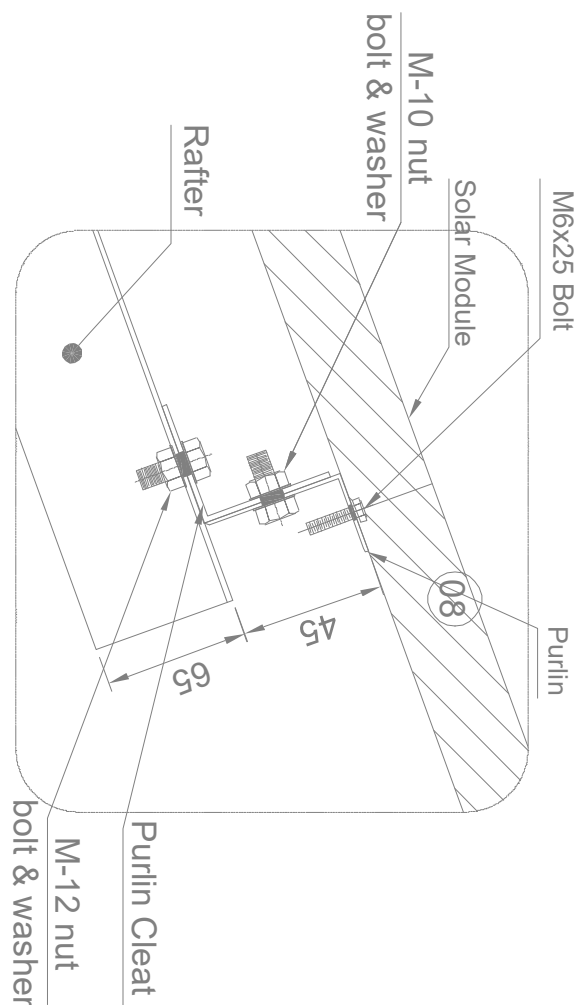




Detail -C (TYP)

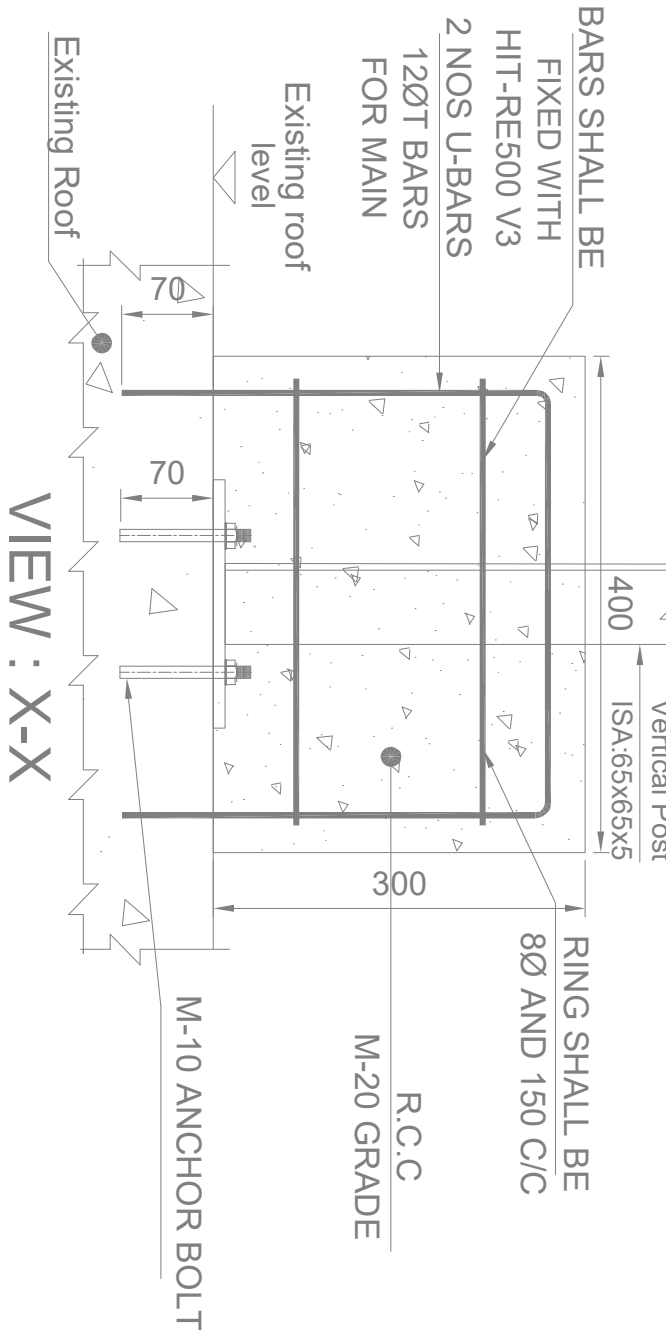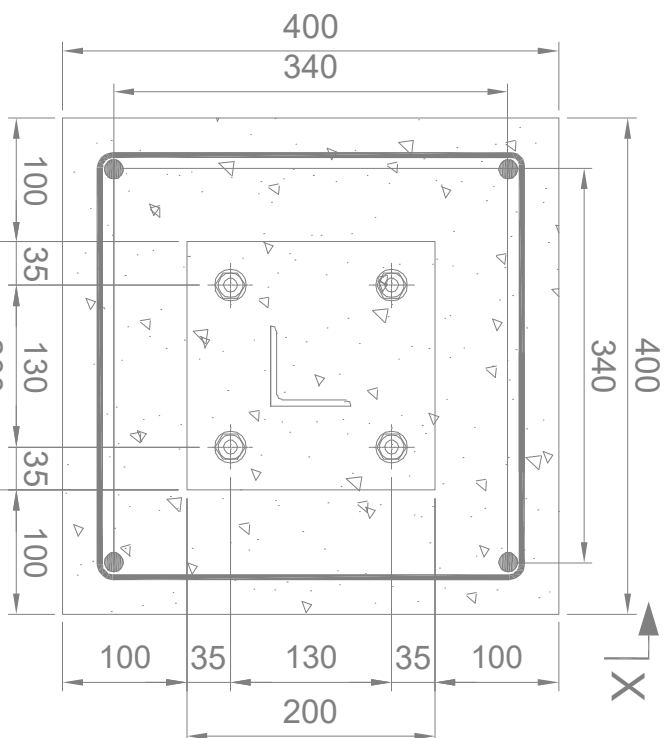

(FOUNDATION ELEVATION)

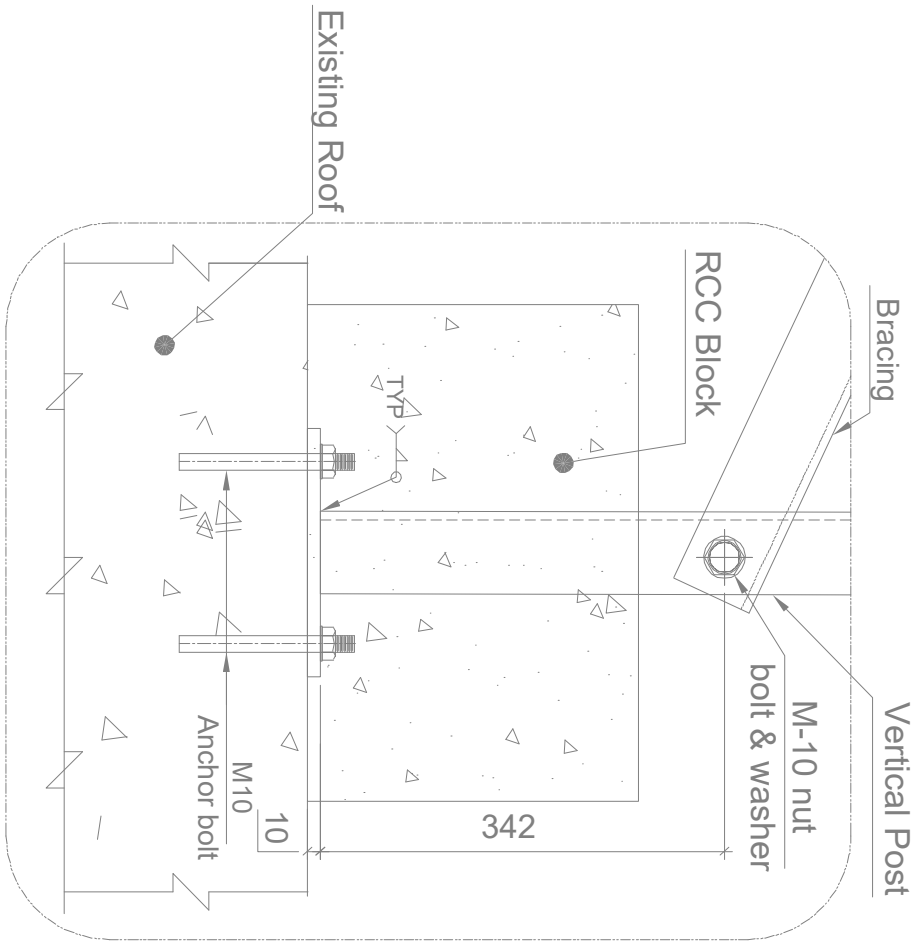

Detail - D (TYP)

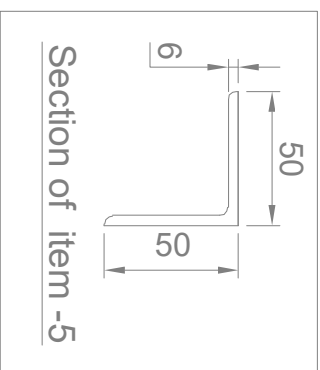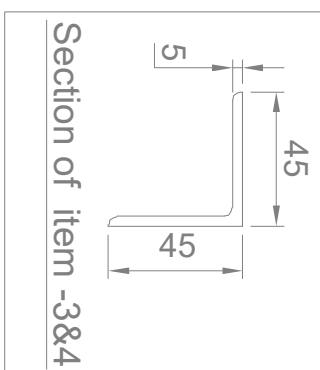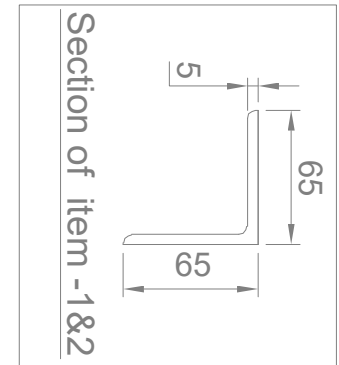

- NOTE:-**
- ALL DIMENSIONS ARE IN MM.
 - ANCHOR BOLT SHALL BE HIT (HIT-V-R)
 - CHEMICAL ANCHOR BOLT SHALL BE FIXED WITH HIT-RE-500 V3(HIT)
 - MEMBER SHALL BE GALVANIZED MINIMUM 85 MICRON
 - CONCRETE GRADE SHALL BE M-20
 - BARS SHALL BE FIXED WITH HIT-RE 500 VE WITH EXISTING SLAB.
 - BOLT SET 1 BOLT+1NUT+SPRING WASHER.
 - ALL JOINT ARE BEARING TYPE CONNETION.
 - ALL FABRICATE MAMBER SHALL BE HAVE PERFX "MGM"
 - ALL MEMBERS SHALL BE IN ACCORDANCE WITH :IS:806 1989.
 - NUT,BOLT & WASHER GRADE SHALL BE 8.8

04

03

02

01

REV. NO.		DESCRIPTION		DATE	
REVISIONS					
DATE	31.08.2025	DRAWING TITLE:			
DRAWN	SR	SOLAR PLANT INSTALLATION			
CHECKED	JD	TYPICAL DETAILS			
APPRO.	JD	Drawing No.			
JOB NO	447	SAN/468/ELE-SCH-7			
SCALE	1:55	REV.	SHEET	SHEET	
STATUS	DESIGN	RO	1/1	A1	

ARCHITECT:

MISHRA & MISHRA CONSULTANCY
SERVICES PVT. LTD.
FD-396, SECTOR - III, SALT LAKE CITY, KOLKATA-700106
PH- 4004 5307, email- umes_mms_2006@yahoo.co.in
website : www.mmsdesign.co

PROJECT :

PROPOSED TWO STORED AO & RBO AND THREE STORED SBILD BANK'S BUILDING
OF STATE BANK OF INDIA AT MAHATMA GANDHI AVENUE, KHATIAN NO-441, L,R PLOT
NO-18(P), C.S PLOT NO-272(P), 340(P), 341(P), 342(P), 343, 344, 345(P), 346, 347, 348,
349, 350(P), 352, 353(P), 354(P), 355(P), 356(P), 357(P), 501(P), OF MOUZA -FARIDPUR,
P.S -DURGAPUR, JL NO-74, DIST-PASCHIM BARDHAMAN, WEST BENGAL, PIN-713216.

CLIENT :

STATE BANK OF INDIA

