


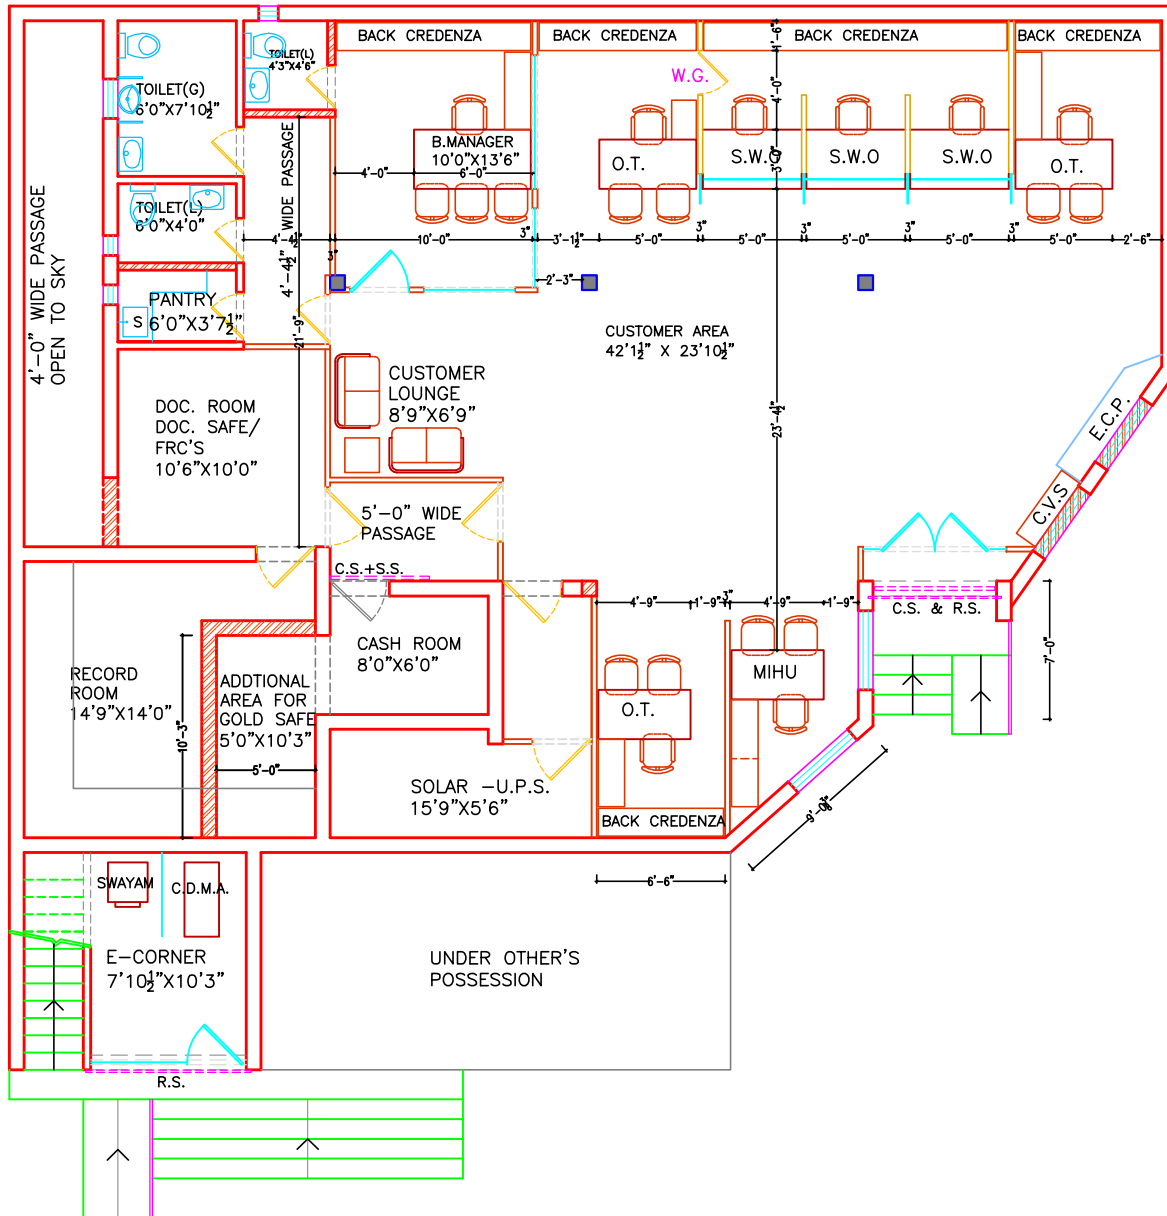

LAYOUT PLAN - G.F.

REV.	DESCRIPTION	DATE
TITLE:	LAYOUT PLAN-FURNISHING	
SCALE	1"=8'-0"	
DATE	30/01/2025	
JOB NO.	SBI-MP/01	
DRG. NO.	WD-03	
CREATIVE CONCEPTS		
ARCHITECTS, PLANNERS, INT. DESIGNERS		
RESI.C.O. - 1350, SECTOR - 25		
PANCHKULA- 134116.		
PH. 09815788192 (M)		