


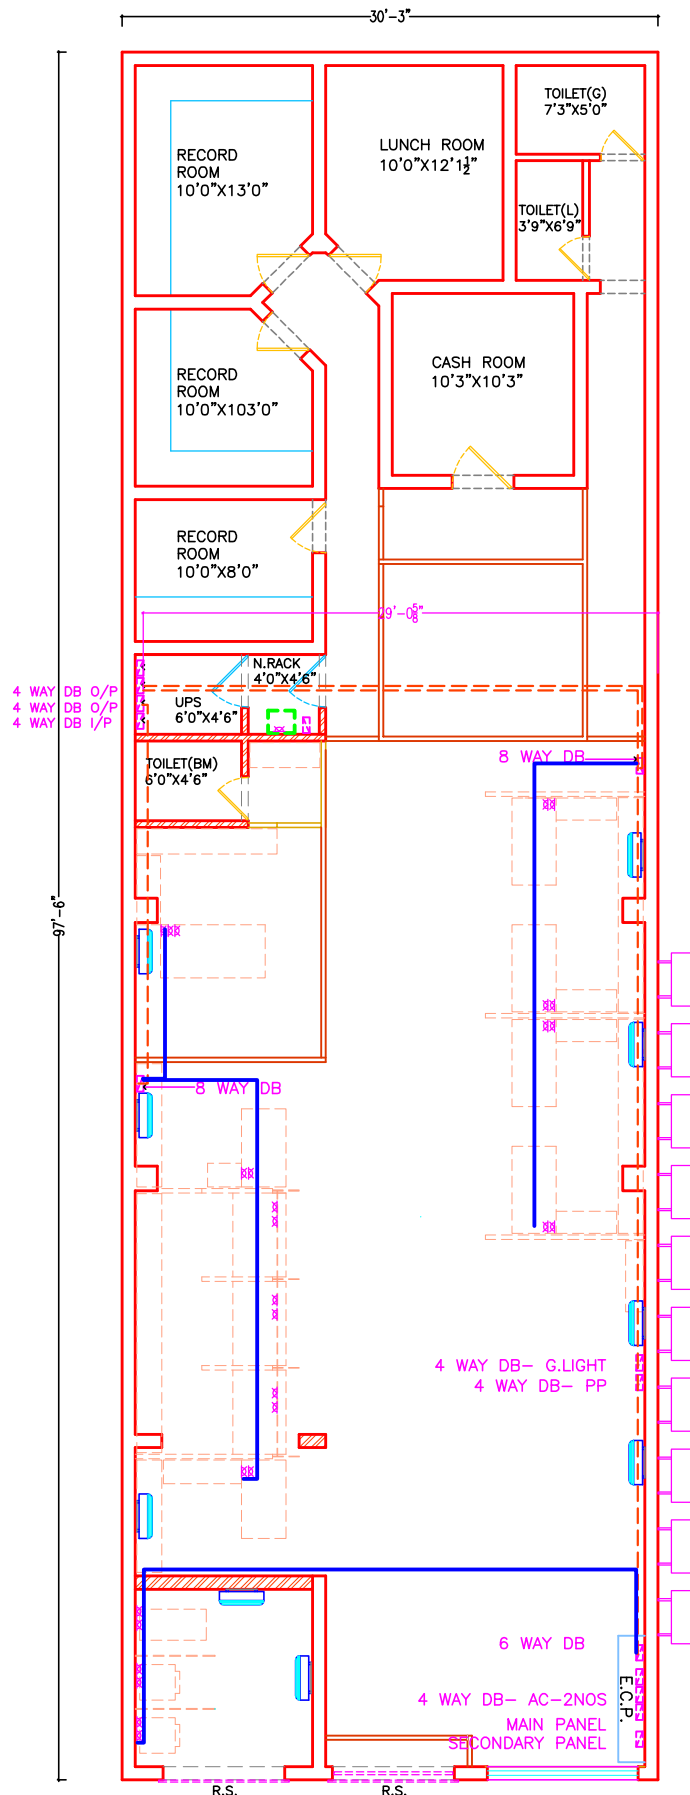

LAYOUT PLAN - G.F.

PROPOSED INTERIORS / RENOVATION WORK FOR STATE BANK OF INDIA, B.O. AT THOL, DISTT. KURUKSHETRA, HARYAN																				
ELECTRICAL DB'S & UPS ROUTE																				
LEGEND																				
UPS LINE / ROUTE - 3 X 2.5 SQ.MM. PVC INSULATED COPPER CONDUCTOR ARMoured CABLE																				
 3 NO. 5 AMP 3 PIN MODULAR SOCKET CONTROLLED BY 1 NO. 5 AMP MODULAR SWITCH WITH INDICATOR, CONNECTION END TERMINATIONS WITH SUITABLE SIZE OF GLANDS ETC. COMPLETE AS REQD. (ON UPS POWER).																				
 3X6 SQ.MM. COPPER CONDUCTOR (UPS DB'S)																				
<table> <tr> <th>REV.</th><th>DESCRIPTION</th><th>DATE</th></tr> <tr> <td colspan="3">TITLE: LAYOUT PLAN - ELECTRICAL DB'S & UPS ROUTE</td></tr> <tr> <td>SCALE</td><td>1"=8'-0"</td><td></td></tr> <tr> <td>DATE</td><td>30/01/2025</td><td></td></tr> <tr> <td>JOB NO.</td><td>SBI-TH/01</td><td></td></tr> <tr> <td>DRG. NO.</td><td>WD-06</td><td></td></tr> </table>			REV.	DESCRIPTION	DATE	TITLE: LAYOUT PLAN - ELECTRICAL DB'S & UPS ROUTE			SCALE	1"=8'-0"		DATE	30/01/2025		JOB NO.	SBI-TH/01		DRG. NO.	WD-06	
REV.	DESCRIPTION	DATE																		
TITLE: LAYOUT PLAN - ELECTRICAL DB'S & UPS ROUTE																				
SCALE	1"=8'-0"																			
DATE	30/01/2025																			
JOB NO.	SBI-TH/01																			
DRG. NO.	WD-06																			
CREATIVE CONCEPTS ARCHITECTS, PLANNERS, INT. DESIGNERS RESI.C.O. - 1350, SECTOR - 25 PANCHKULA- 134116. PH. 09815788192 (M)																				