


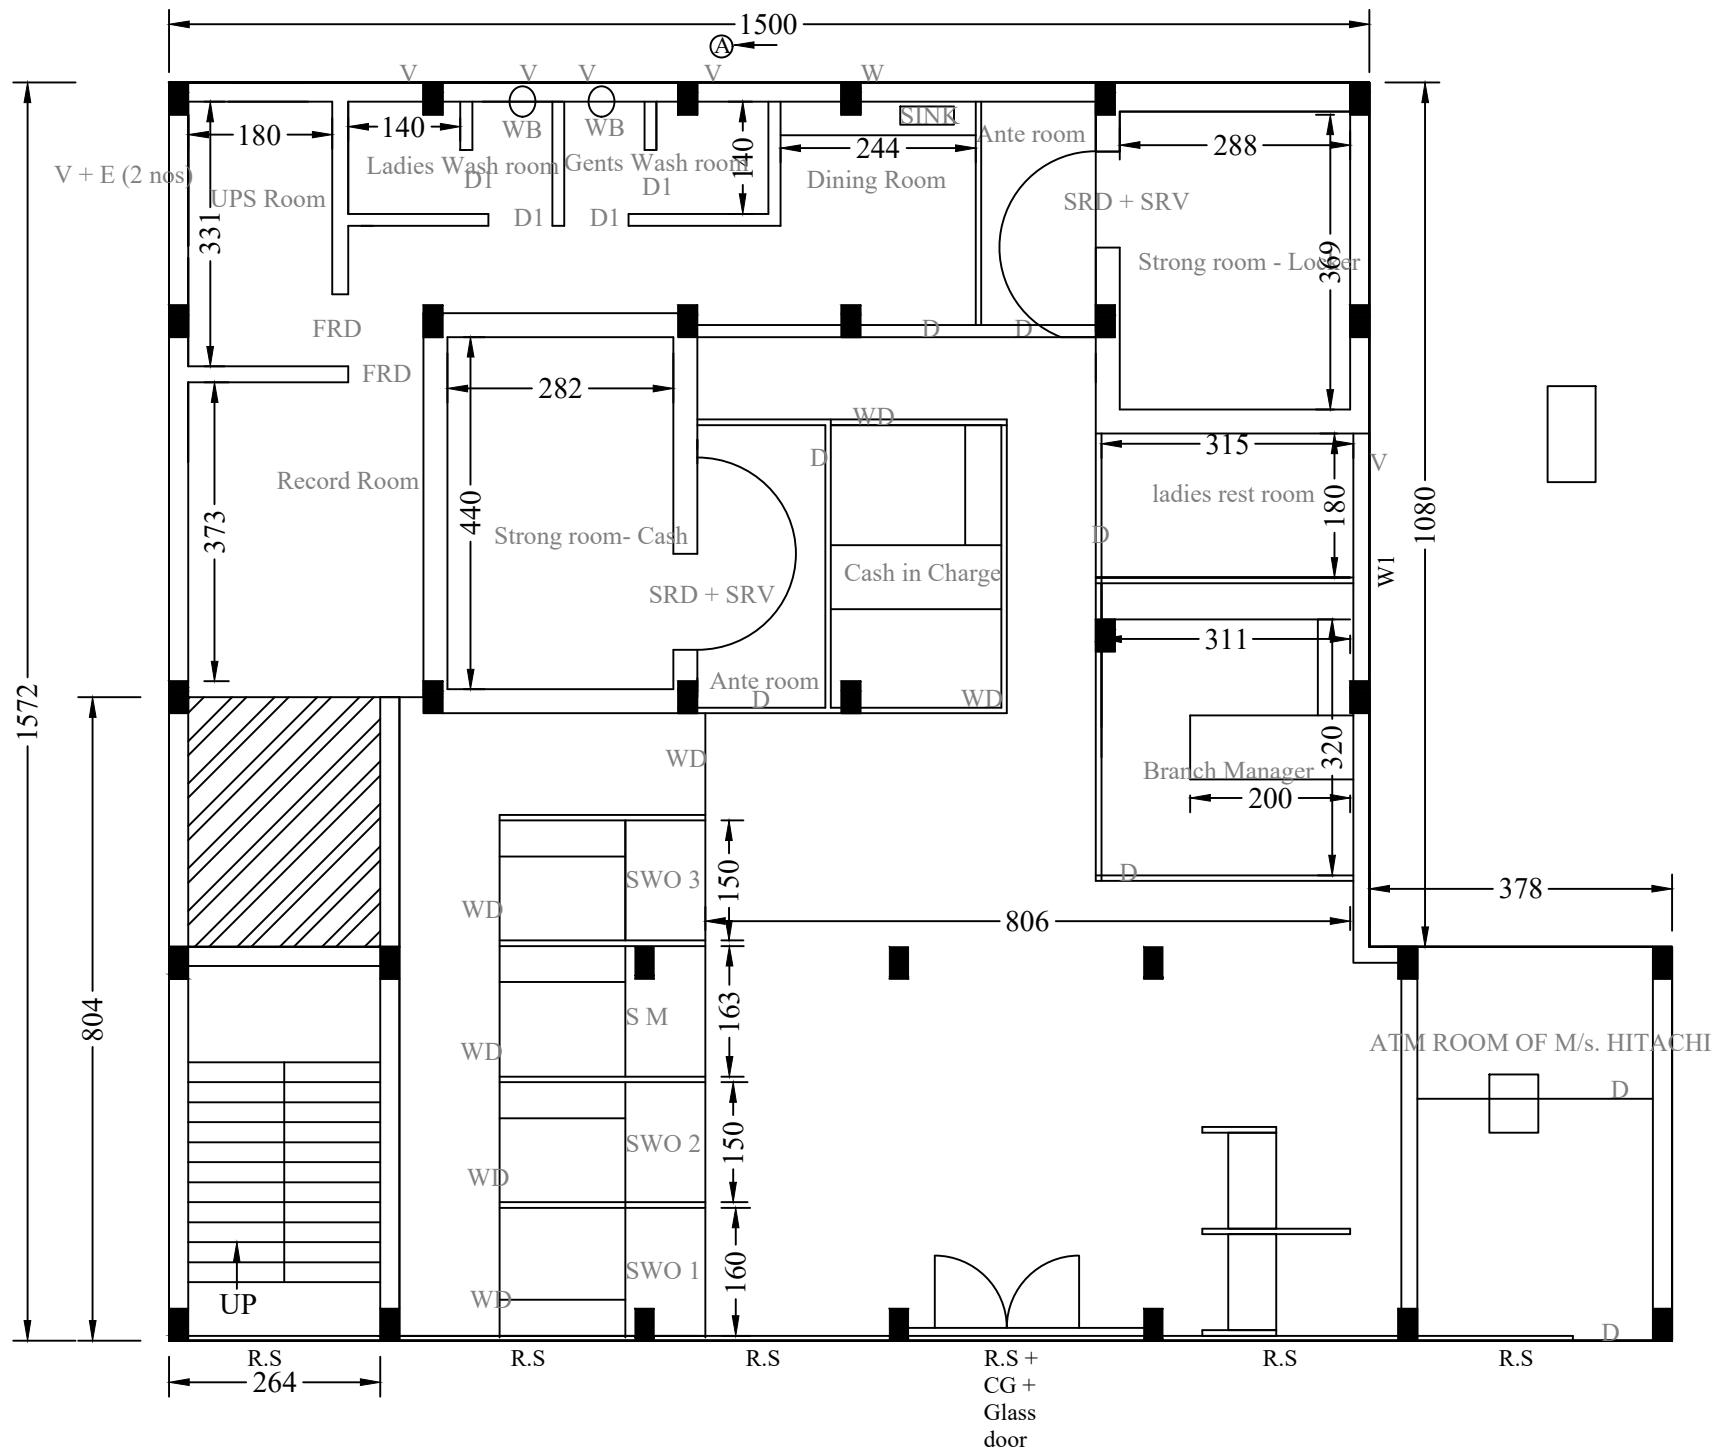

GROUND FLOOR PLAN - Lakkidi Branch