



AIR CONDITIONING WORK

LEGEND

S.NO	DESCRIPTION	SYMBOL	
01.	M.S. PIPE OF SPECIFIED SIZE		
02	BUTTERFLY VALVE		
03	BALL VALVE		
04	SPRINKLER		
04	GRID CEILING BOUNDARY		

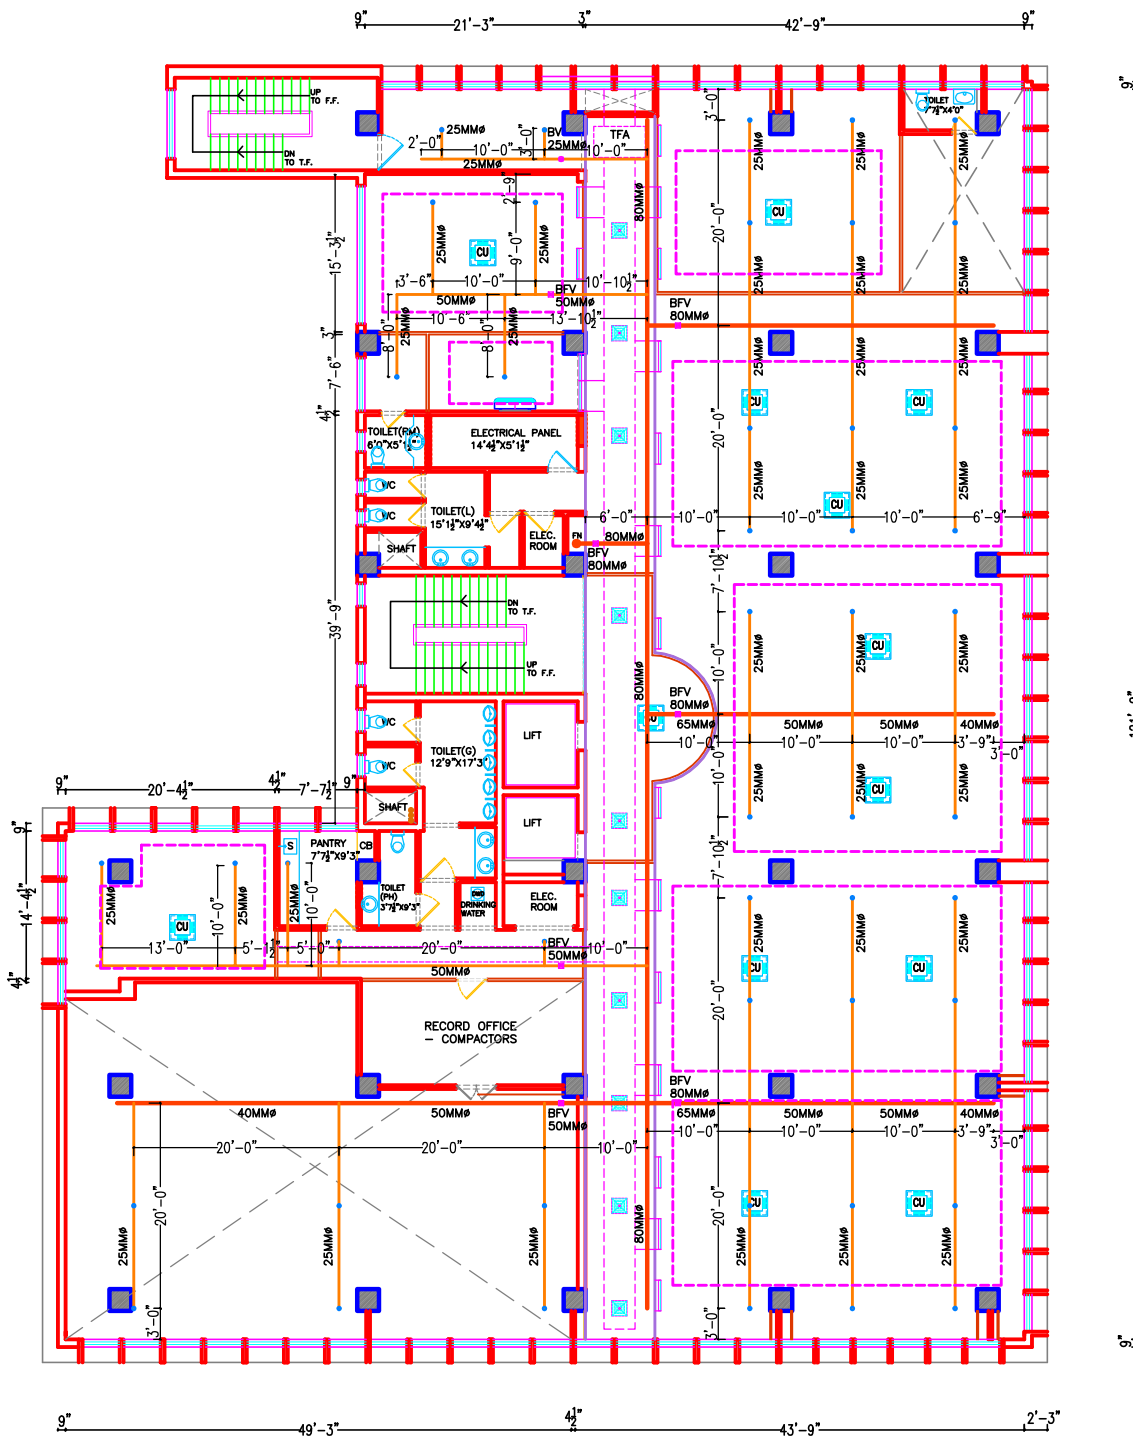

LAYOUT PLAN
- FOURTH FLOOR

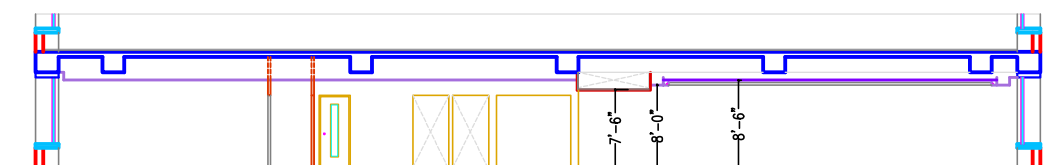

X- SECTION

REV.	DESCRIPTION	DATE
	TITLE: LAYOUT PLAN-FIRE WORK	

SCALE	NTS
DATE	20/02/26
JOB NO.	SBI-RB04-PAT/01
DRG. NO.	WD-05

CREATIVE CONCEPTS
ARCHITECTS, PLANNERS, INT. DESIGNERS
BOOTH NO. - 32, SECTOR - 25
PANCHKULA- 134116.
PH. 09815788192 (M)