



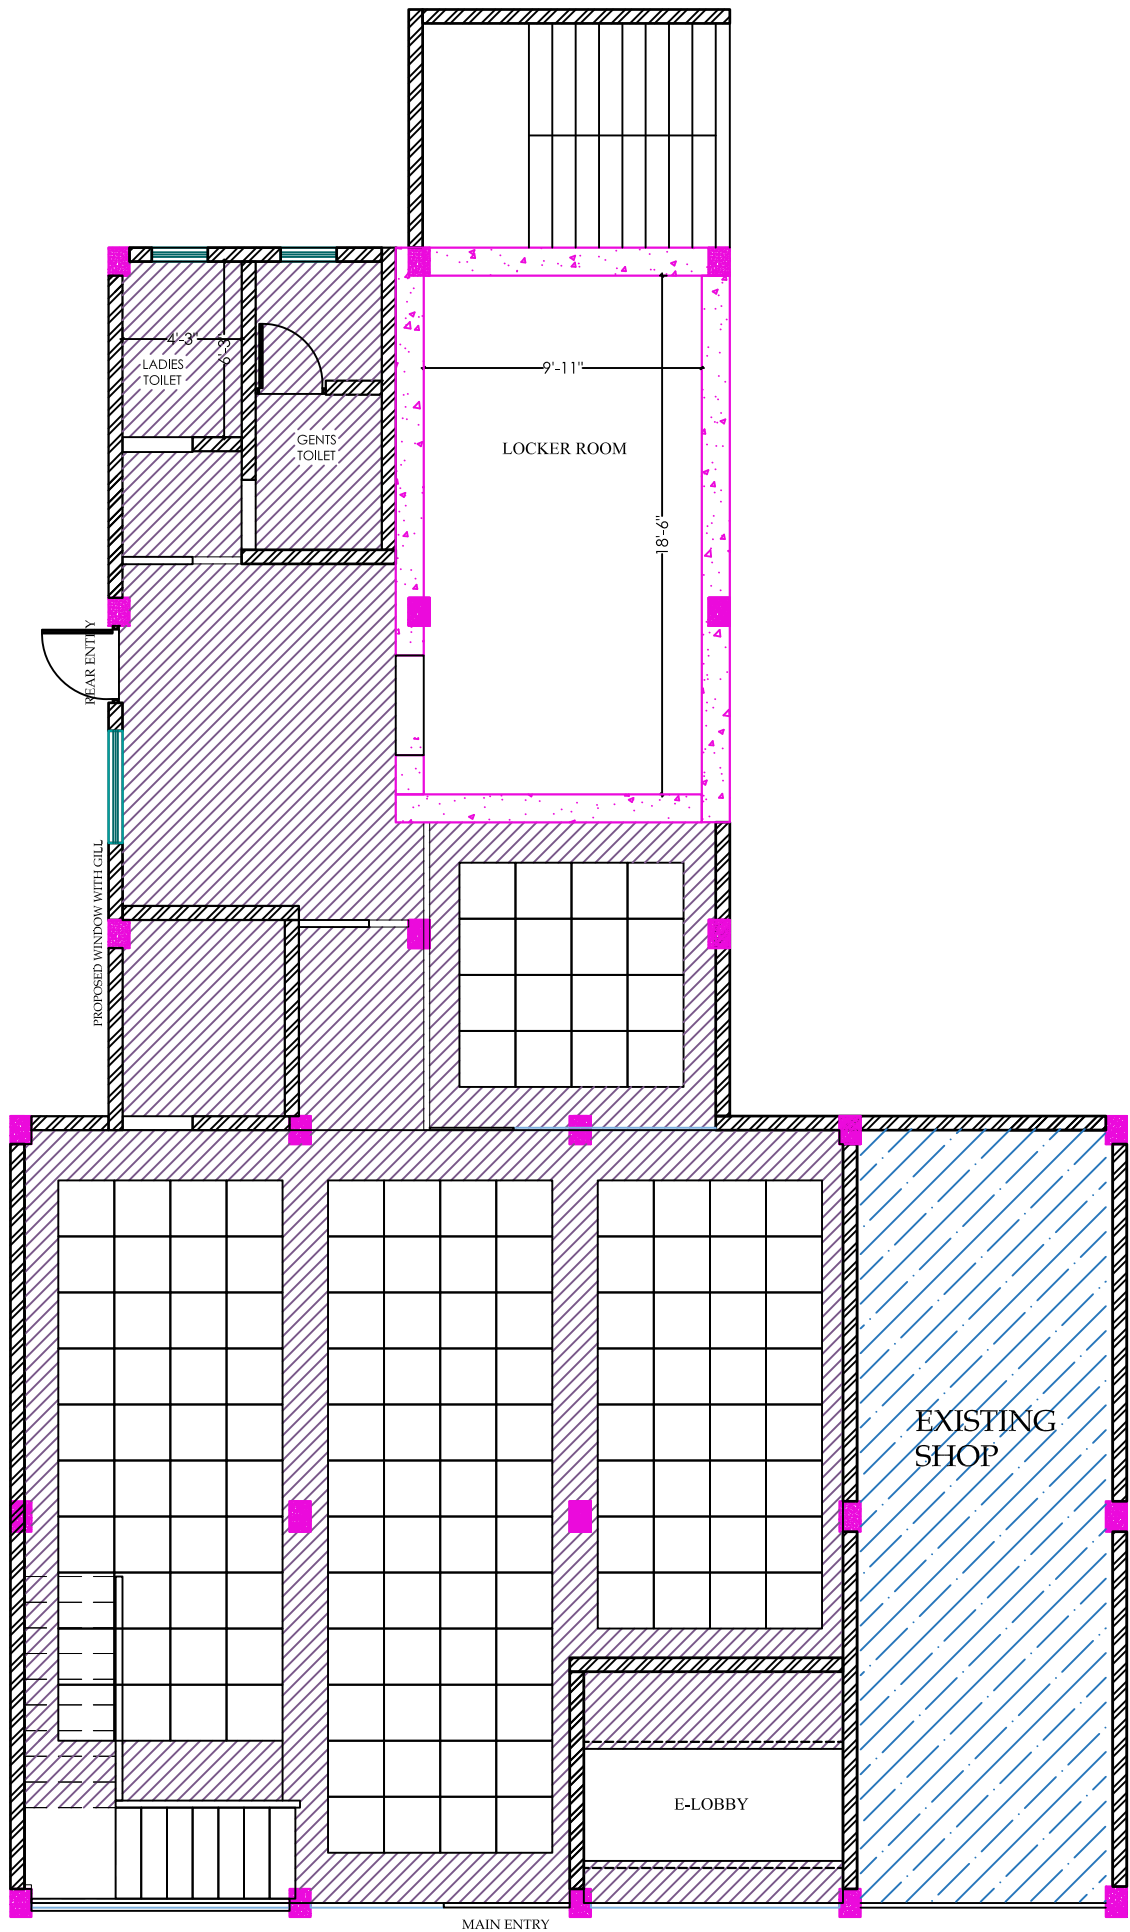

FALSE CEILING LAYOUT - GROUND FLOOR

PROPOSED LAYOUT FOR
STATE BANK OF INDIA
 POYNAD BRANCH, ALIBAG

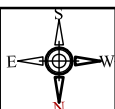

Date: 24
 12-03-2025
 Scale:
 N.T.S.

Drawn by:
 bhavana
 Checked by:
 : Mr. Rajan
 Indulkar

This drawing is property of DILIP KULKARNI & ASSOCIATES and is not to be reproduced or copied in whole or in part, it is only to be used for the specified project and to be returned after use or on * Copy right of DILIP KULKARNI & ASSOCIATES

DILIP KULKARNI & ASSOCIATES
 ARCHITECTS & INTERIOR DESIGNER

15/3, METRO HOUSE, 2ND FLOOR, "C" WING, OPP. DELHI DARBAR HOTEL,
 SHAHID BHAGHAT SINGH ROAD, COLABA CAUSEWAY, MUMBAI 400 039.
 MOBILE: 9820076349 / 976940177 TEL: 22835003 FAX: 22027315