


PROPOSED LAYOUT PLAN
FOR DGM ROOM AT 4TH
FLOOR OF STATE BANK
OF INDIA,
LHO, SECTOR-17,
CHANDIGARH

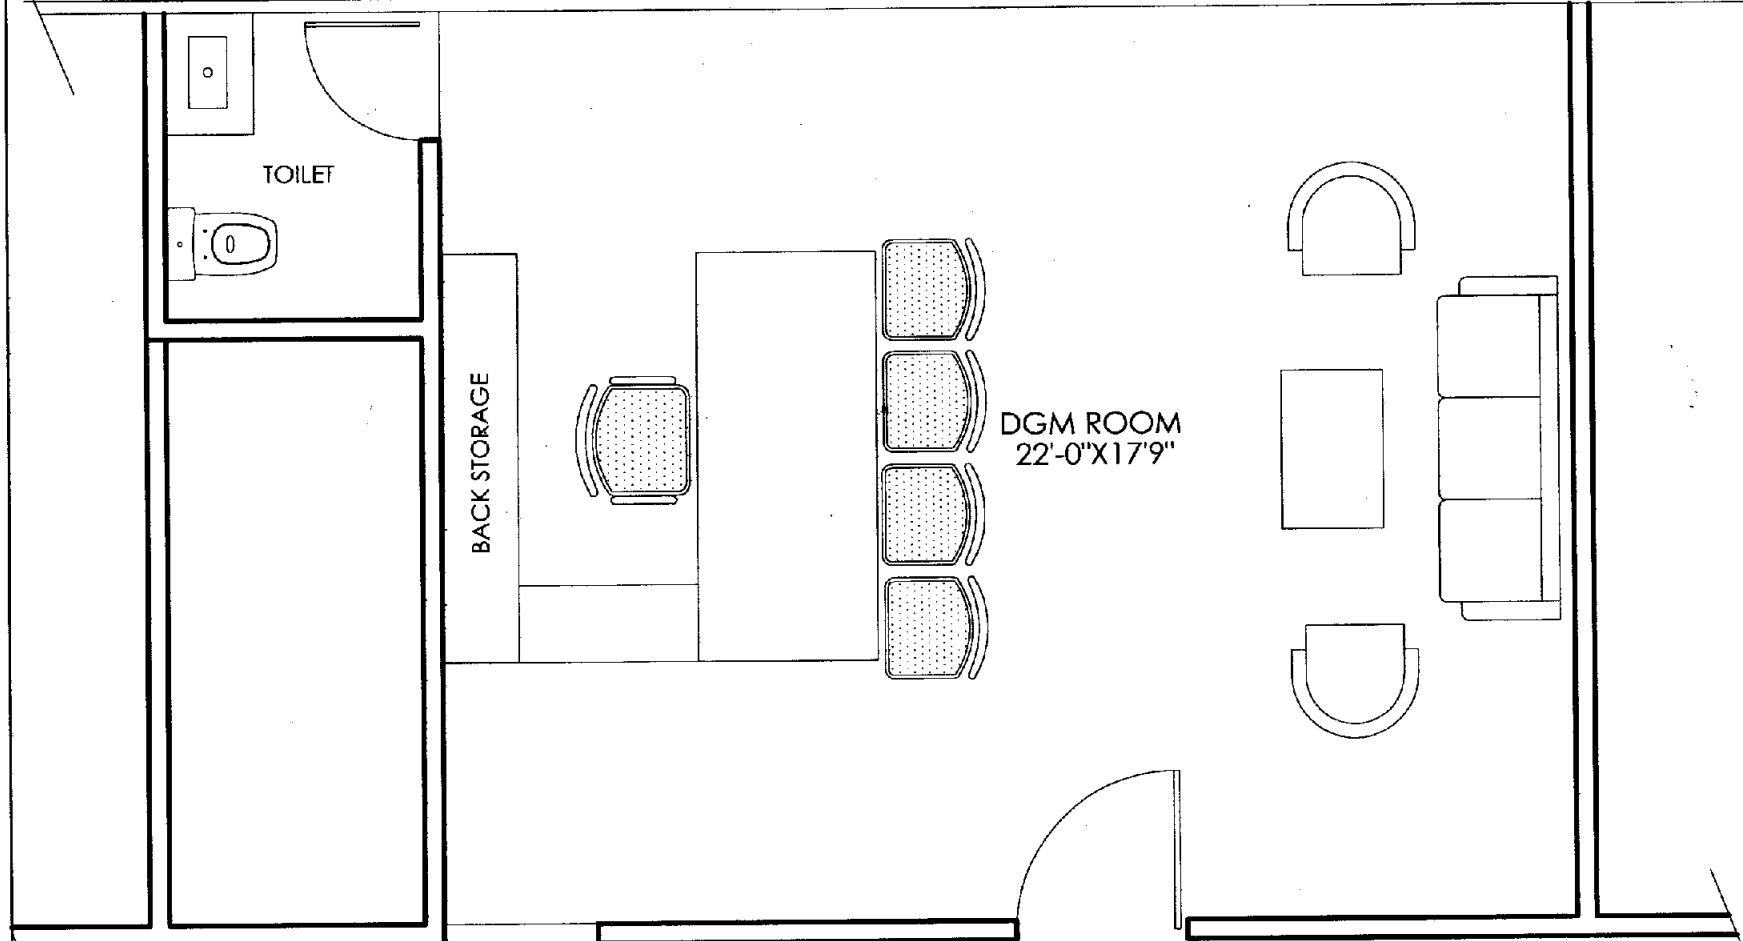

TITLE :-
LAYOUT PLAN (ALT-2)

DATE :	28th May, 2025
DEALT :	Rashmi
Drg No :	02

P
THE DESIGN FORUM
ARCHITECT, PLANNERS & INTERIOR DESIGNERS
H.O. 946, SECTOR - 8, PANCHKULA (HR)
PH.9855156/15 E-mail:thedesignforum@gmail.com