



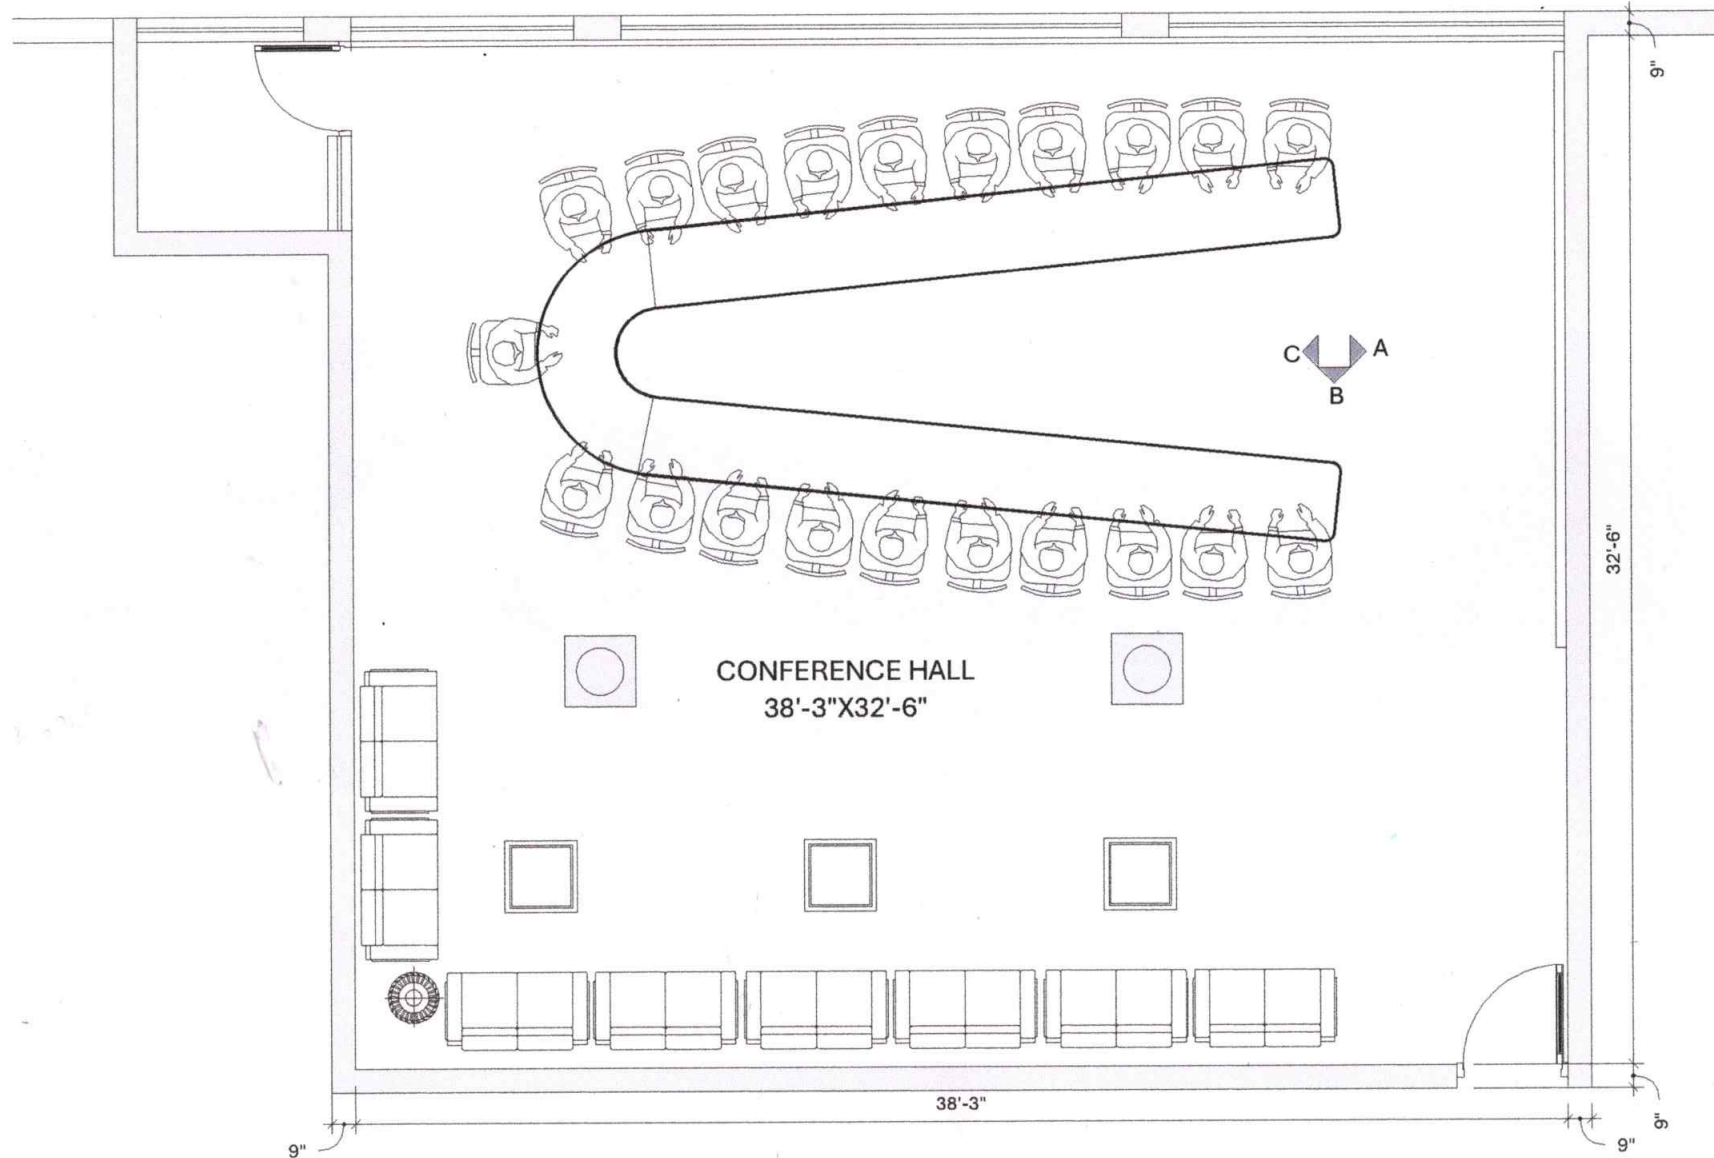


PROJECT	CLIENT	ARCHITECT	TITLE	DRAWN	CHECKED	DATED	SCALE	REVISION	SK-01	 rightangle PLOT NO. 1258 3RD FLOOR, SECTOR 82, JIPL INDUSTRIAL AREA, S.A.S. NAGAR, MOHALI W. -919976184682 E. info@rightangle.archi
STATE BANK OF INDIA, CONFERENCE HALL, LHO_SECTOR-17_CHD			LAYOUT PLAN							

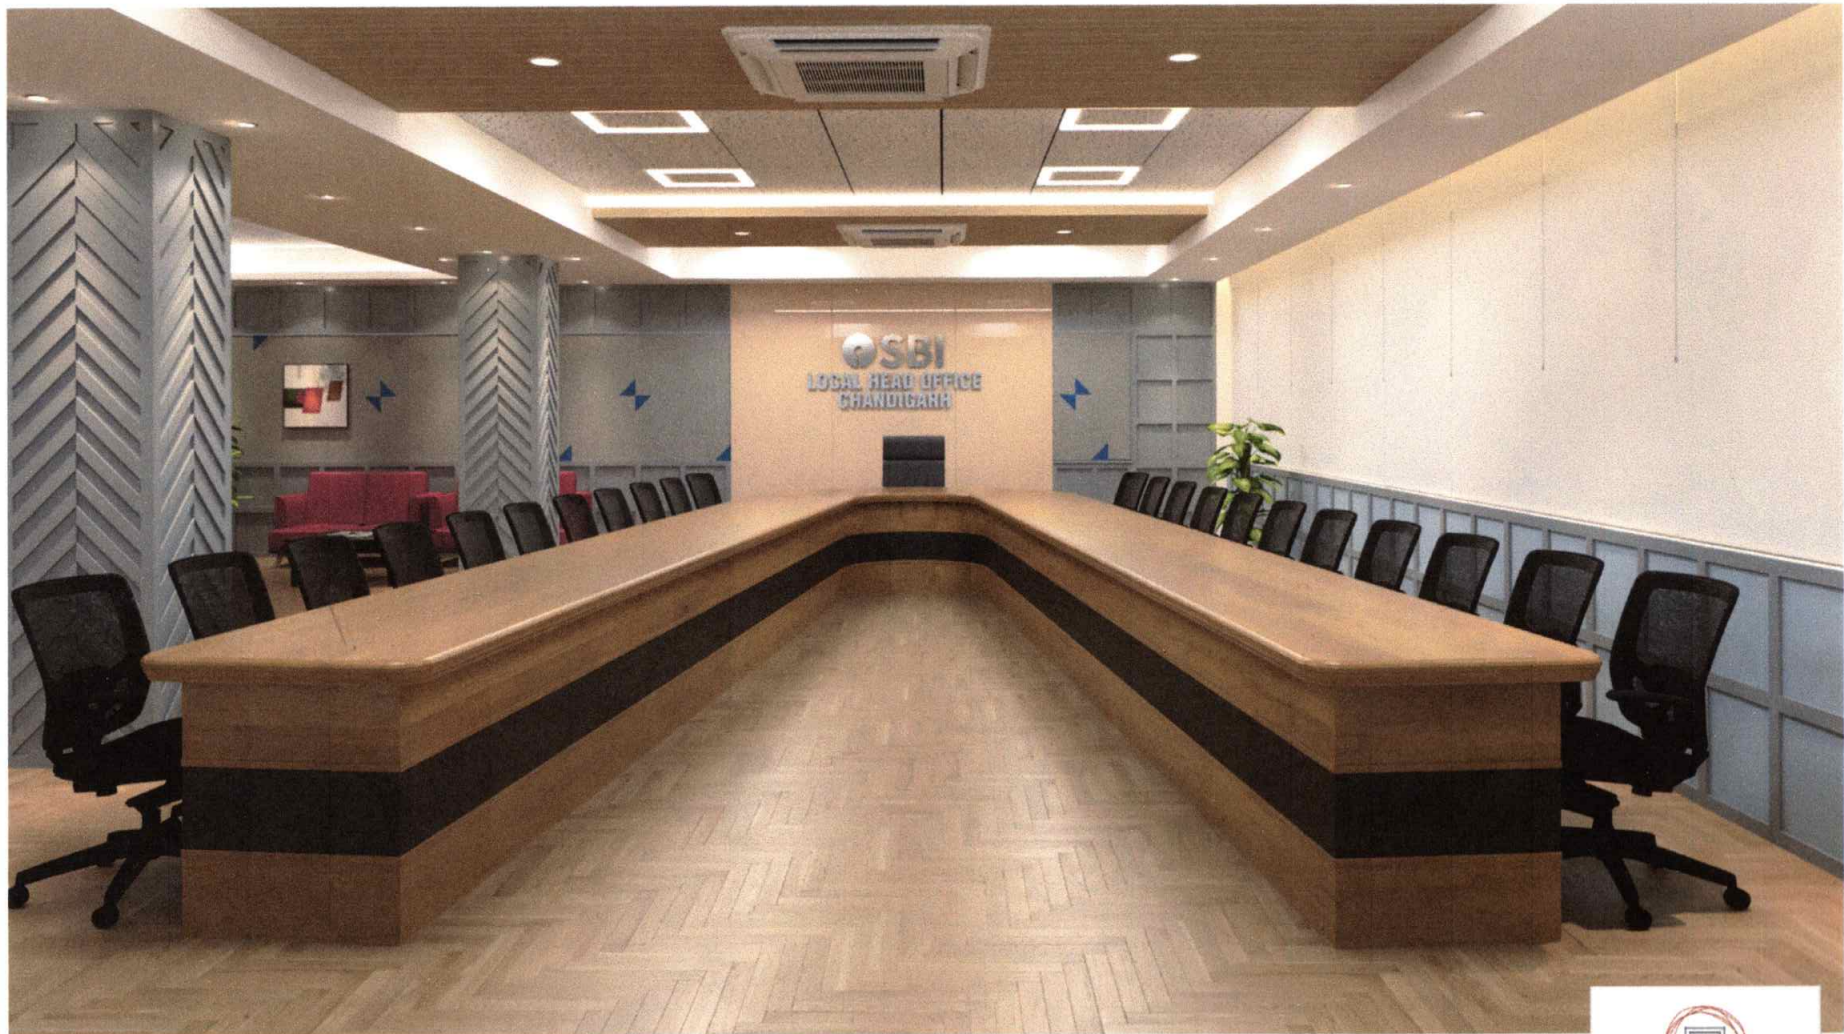

rightangle

ARCHITECTURE INTERIORS PROJECT MANAGEMENT

124B, 2ND FLOOR, SECTOR 21-B
CHANDIGARH (UT) INDIA 160022
PH: (+91) 9876104602, 8146302070

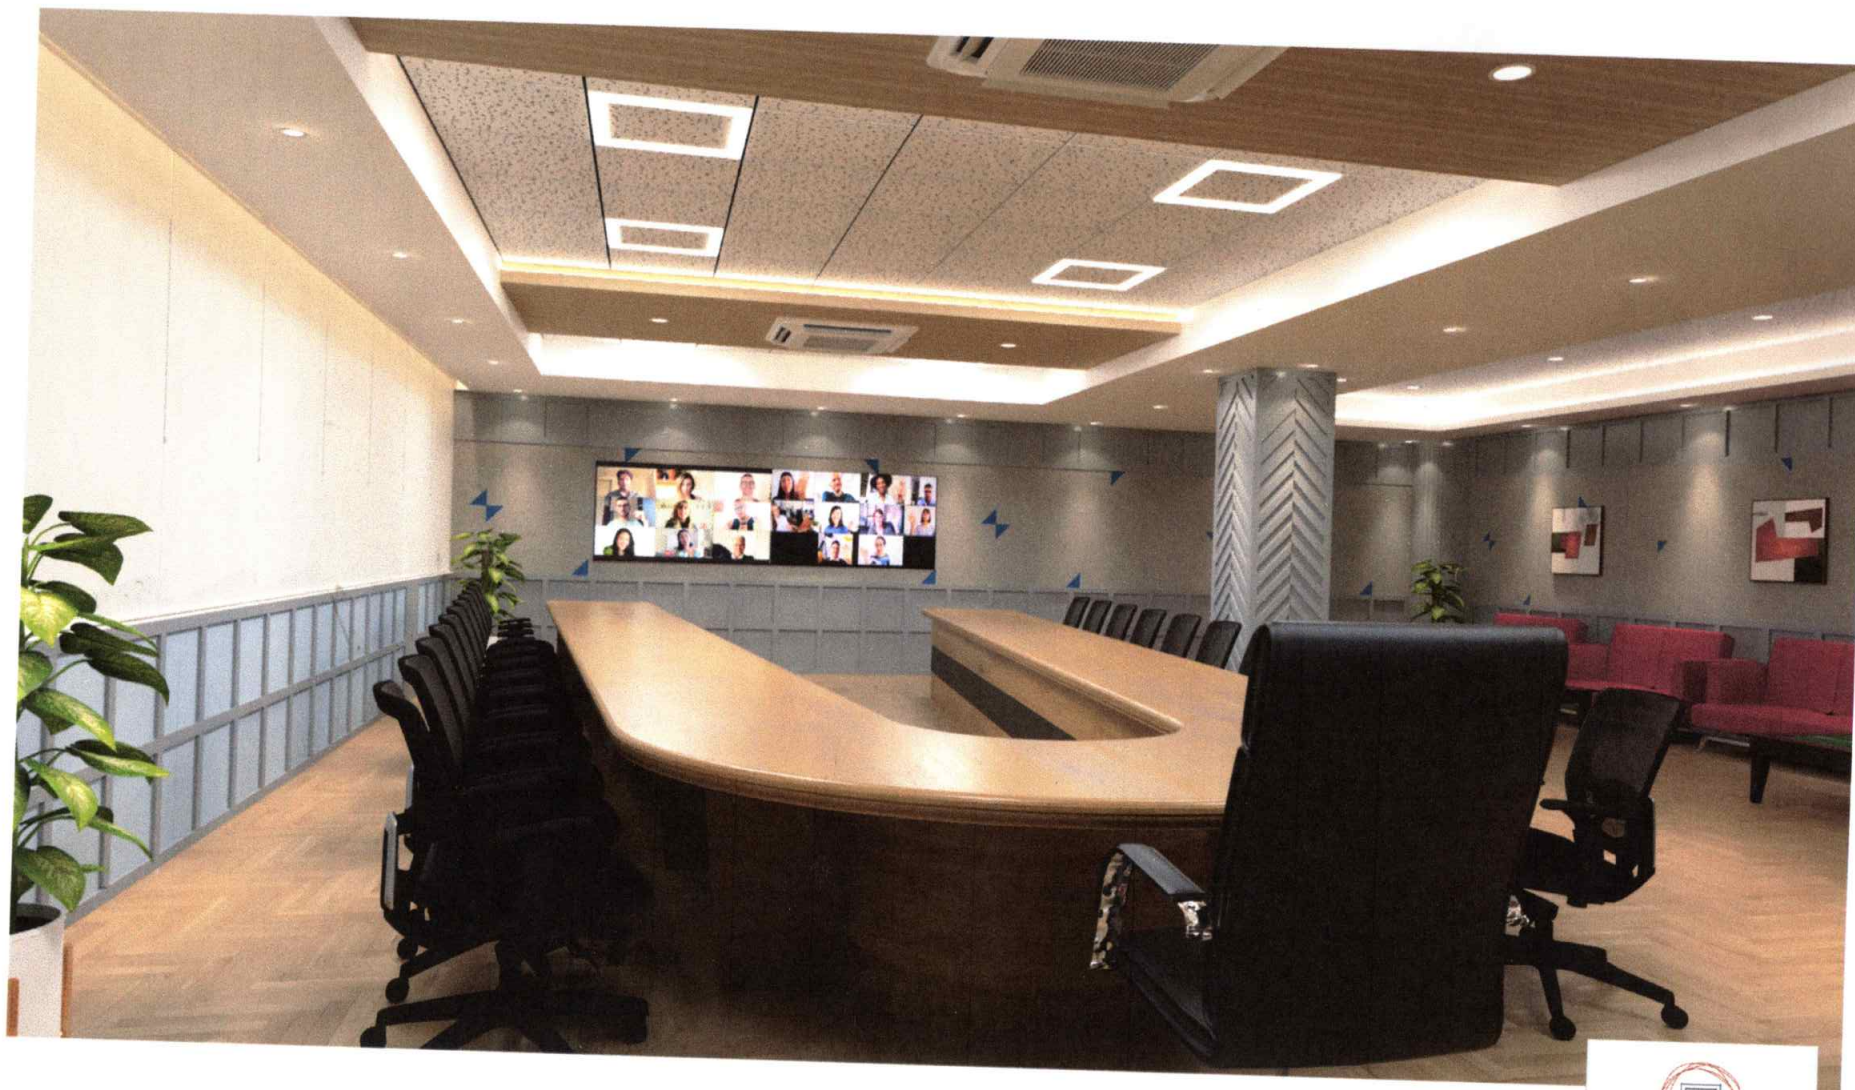

rightangle

ARCHITECTURE INTERIORS PROJECT MANAGEMENT

1246, 2ND FLOOR, SECTOR 21-B

CHANDIGARH (UT) INDIA 160022

PH: (+91) 9876104602, 8146302070