

General Notes:-

- 1-ALL DIMENSIONS ARE IN METRE/INCH LINE 1/8"
- 2-OTHERWISE MENTIONED.
- 3-THE WRITTEN DIMENSIONS ARE TO BE FOLLOWED, CONSULTATION WITH SETTING OUT DRAWING.
- 4-THE DRAWING IS A SOLE PROPERTY OF THE ARCHITECT & ASSOCIATES, DO NOT COPY OR REPRODUCE WITHOUT PERMISSION OF THE FIRM.
- 5-IF ON SITE, ANY DEVIATION FROM DRAWING IS FOUND IT SHALL BE BROUGHT IN NOTICE OF OFFICE BEFORE EXECUTION.

FOR REVISION		DATE	BY

ARCHITECT



GUPTA & ASSOCIATES
Architects, Interior Designers, Planners

5-4, Lakshmi, Vardaan Colony,
1-10, Ashok Park, Phase II,
New Delhi-110028
e- gupatgupta@gmail.com

PROJECT TITLE:

SBI GBB MAIN BRANCH LTD.

CLIENT:

STATE BANK OF INDIA

DRAWING TITLE:

LAYOUT PLAN

SCALE:

PROJECT NO.:



DATE:

DRAWING NO.:


DRAWN BY:

REVISION NO.:

CHECKED BY:

ARCHITECT'S SIGN:

APPROVED BY:

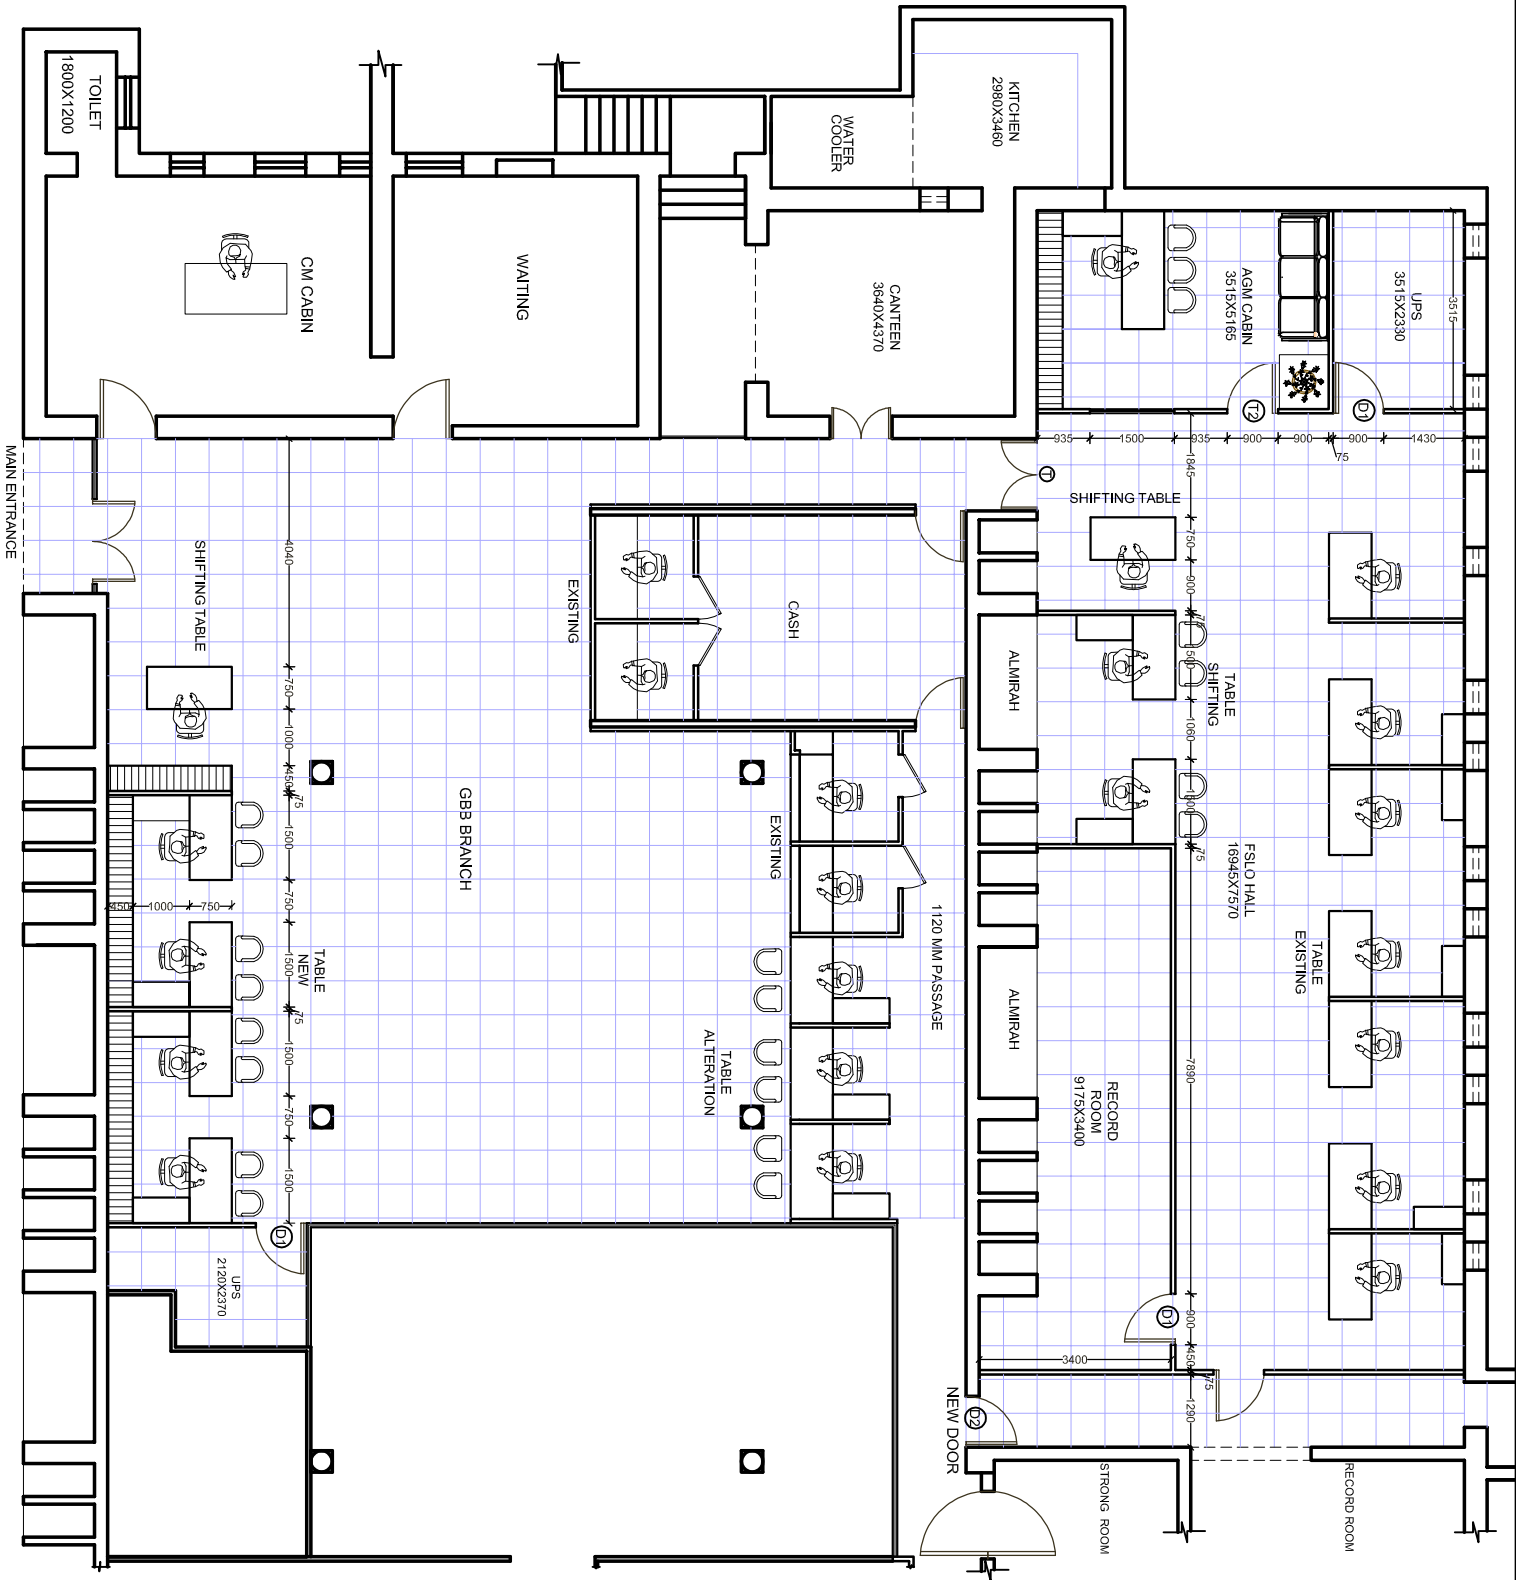

MAIN ENTRANCE