


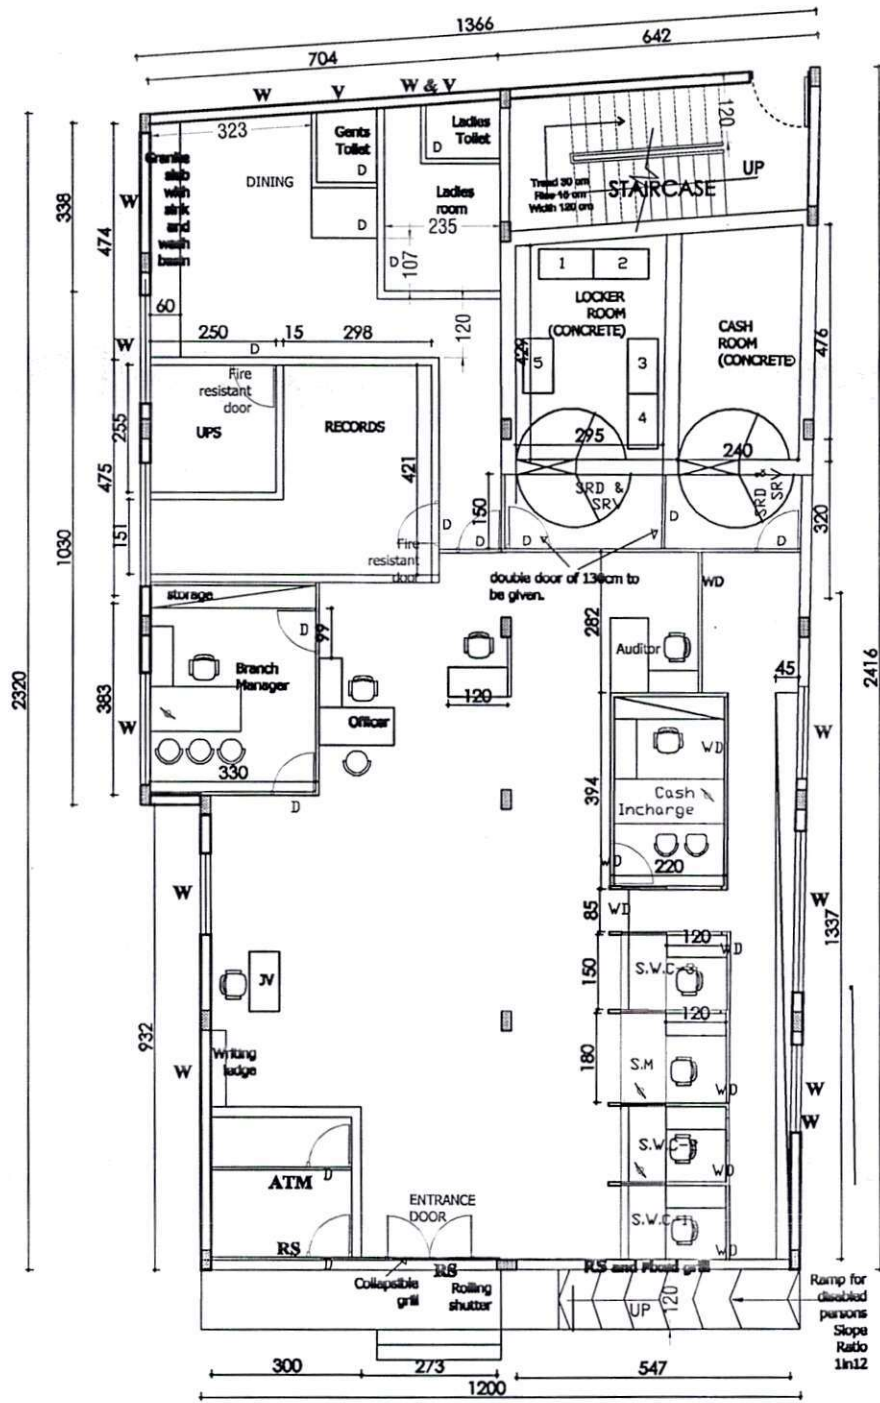

28/3/25
MANAGER(CIVIL),
AO TVM.

**SBI KALADY - PROPOSED NEW
PREMISES FOR SHIFTING - DWG
NO.2 DT. 28.03.2025 (Carpet area -
3600 Sft approx.)**

BRANCH MANAGER,
SBI KALADY.

CHIEF MANAGER(OPERATIONS),
RBO-2 TVM.

REGIONAL MANAGER,
RBO-2 TVM.

