

R00	ISSUED FOR CLIENT APPROVAL	02/09/2025
REVISION	DESCRIPTION	DATE


PROJECT :  
2025155 - CONTRICTION OF BUILDINGS FOR

SHEET SIZE/SCALE	
ISSUED DATE	05/11/2005

DRAWING NO : 2025155\AR\SB\AMR-23

**R.**  $\delta_x$

NO:B-8,3rd Floor kala flats,44th street,  
4th Avenue,Ashok nagar, Chennai-83  
E-Mail:architects@rdxgroup.in  
Ph.: 9600092009

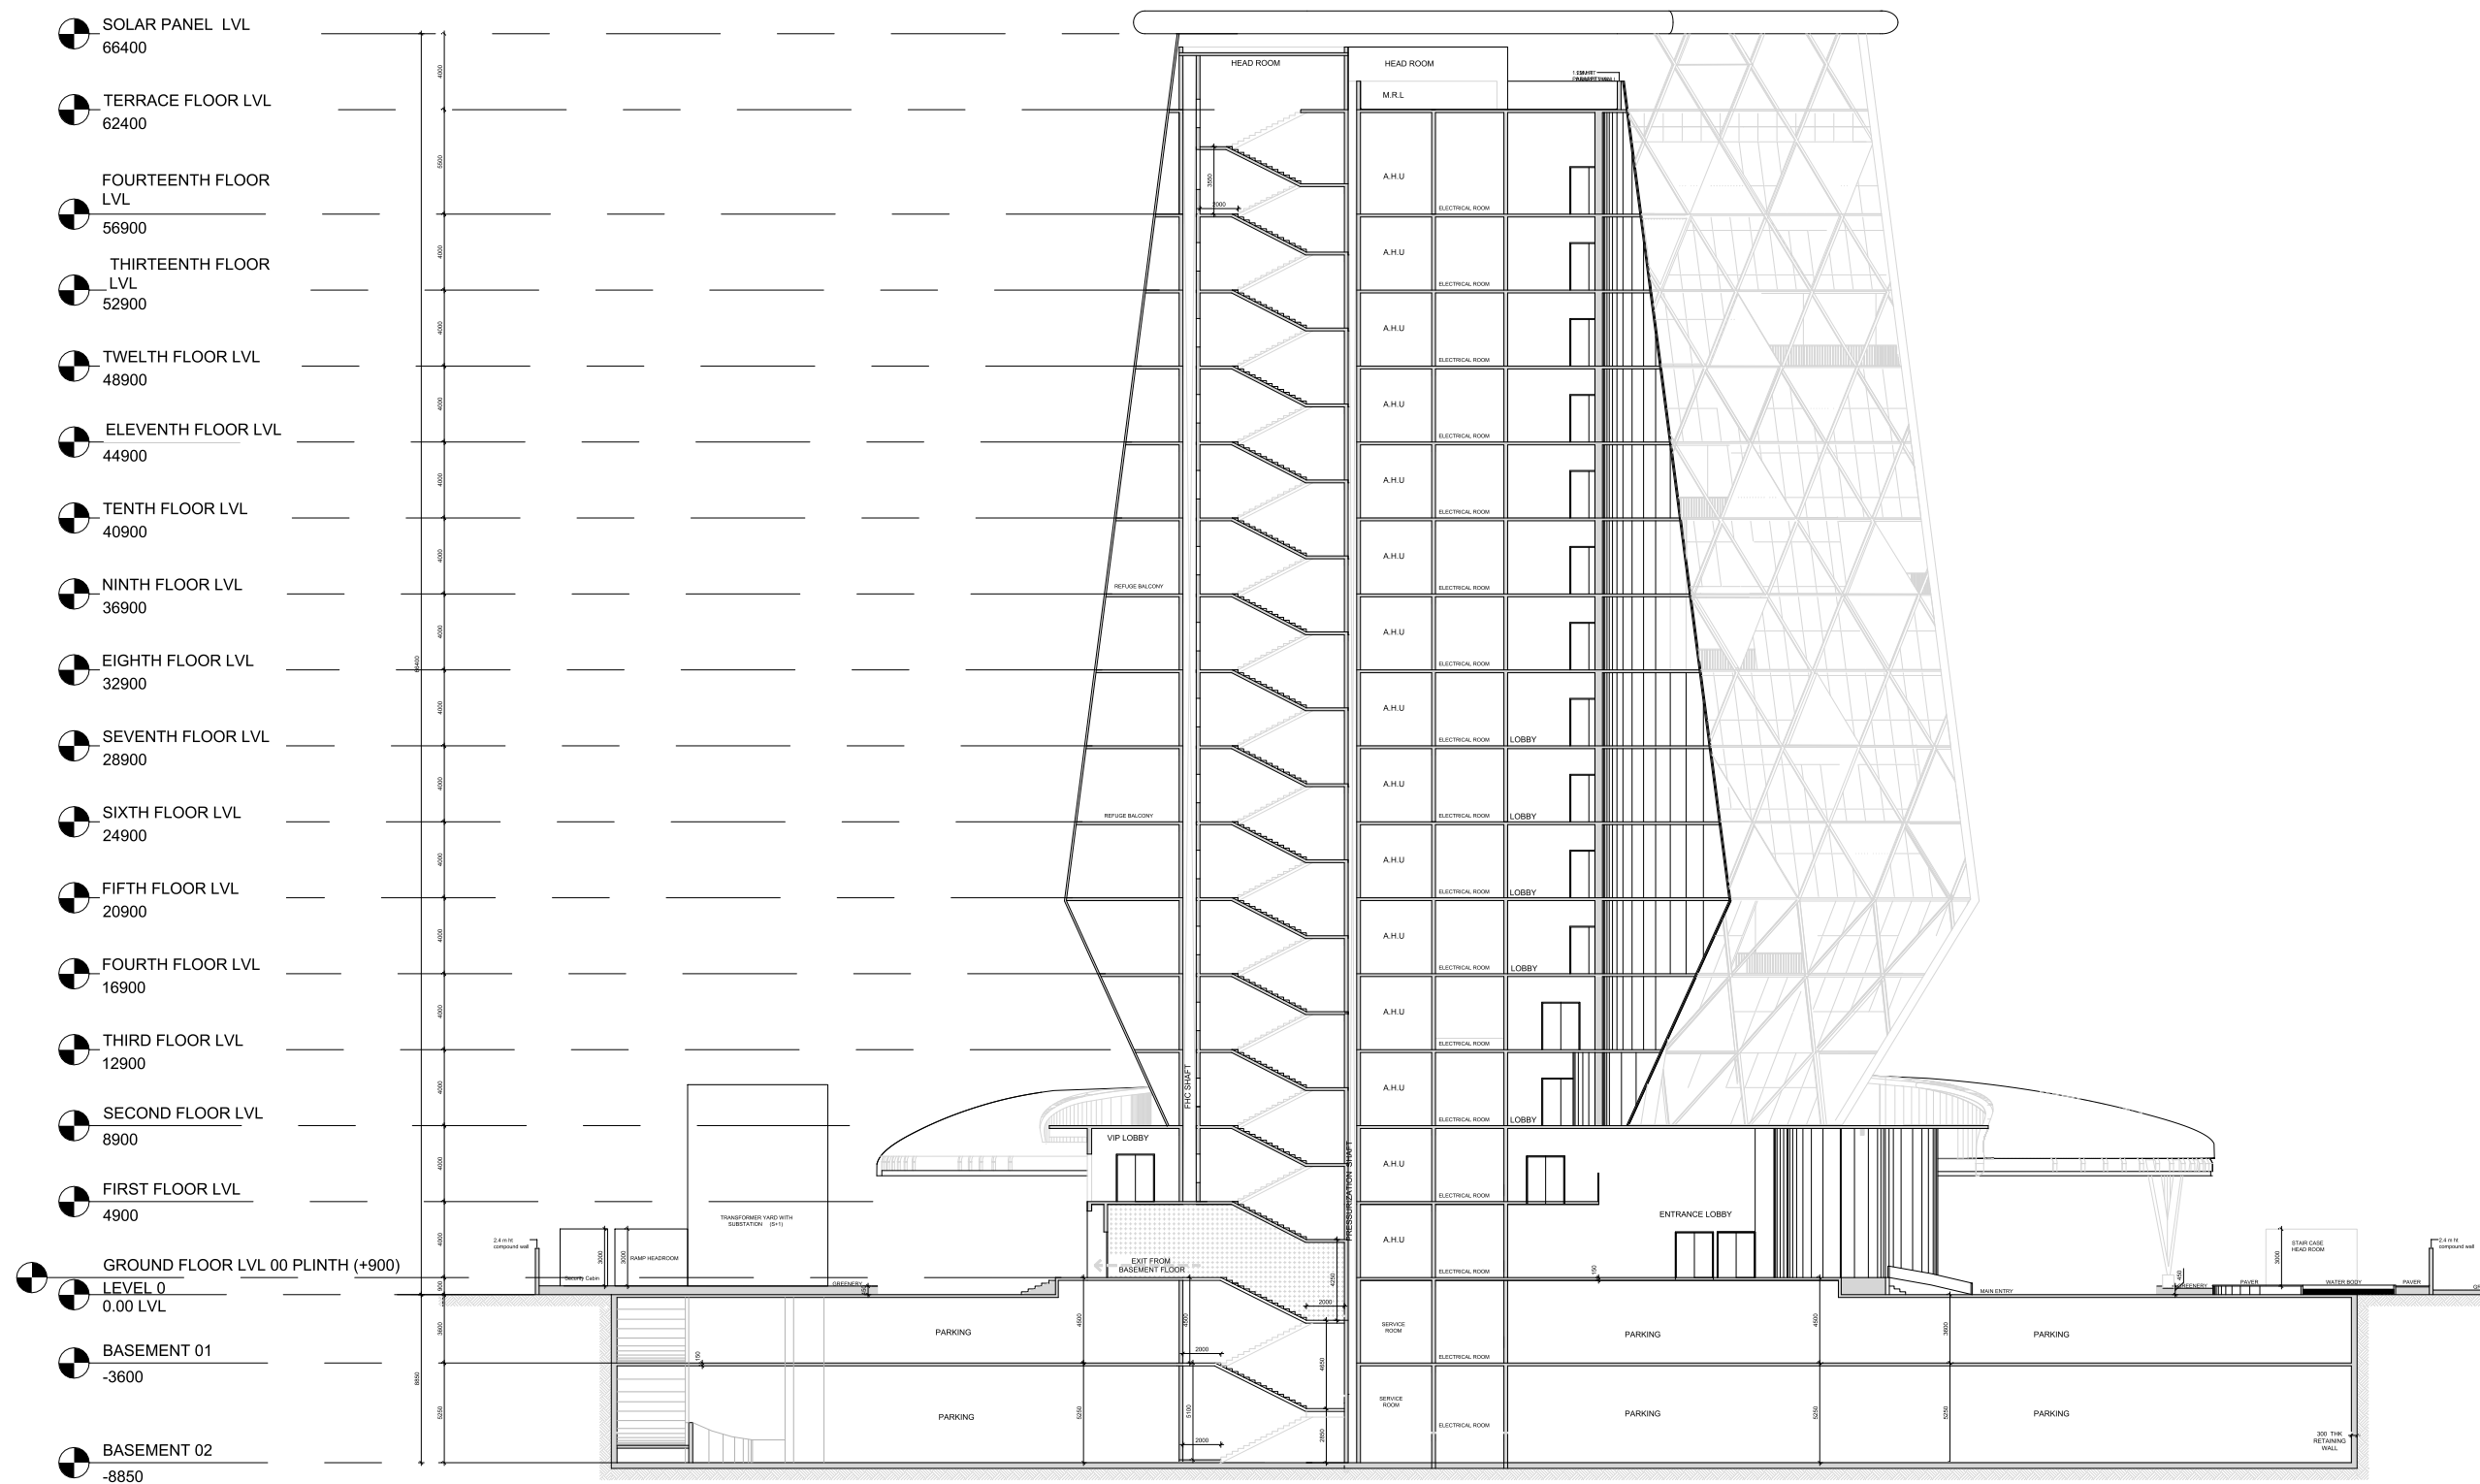

R00	ISSUED FOR CLIENT APPROVAL	02/09/2023
REVISION	DESCRIPTION	DATE

NO:B-8,3rd Floor kala flats,44th street,  
4th Avenue,Ashok nagar, Chennai-83  
E-Mail:architects@rdxgroup.in  
Ph.: 9600092009