


**E3** ELEVATION  
Scale: 1:100

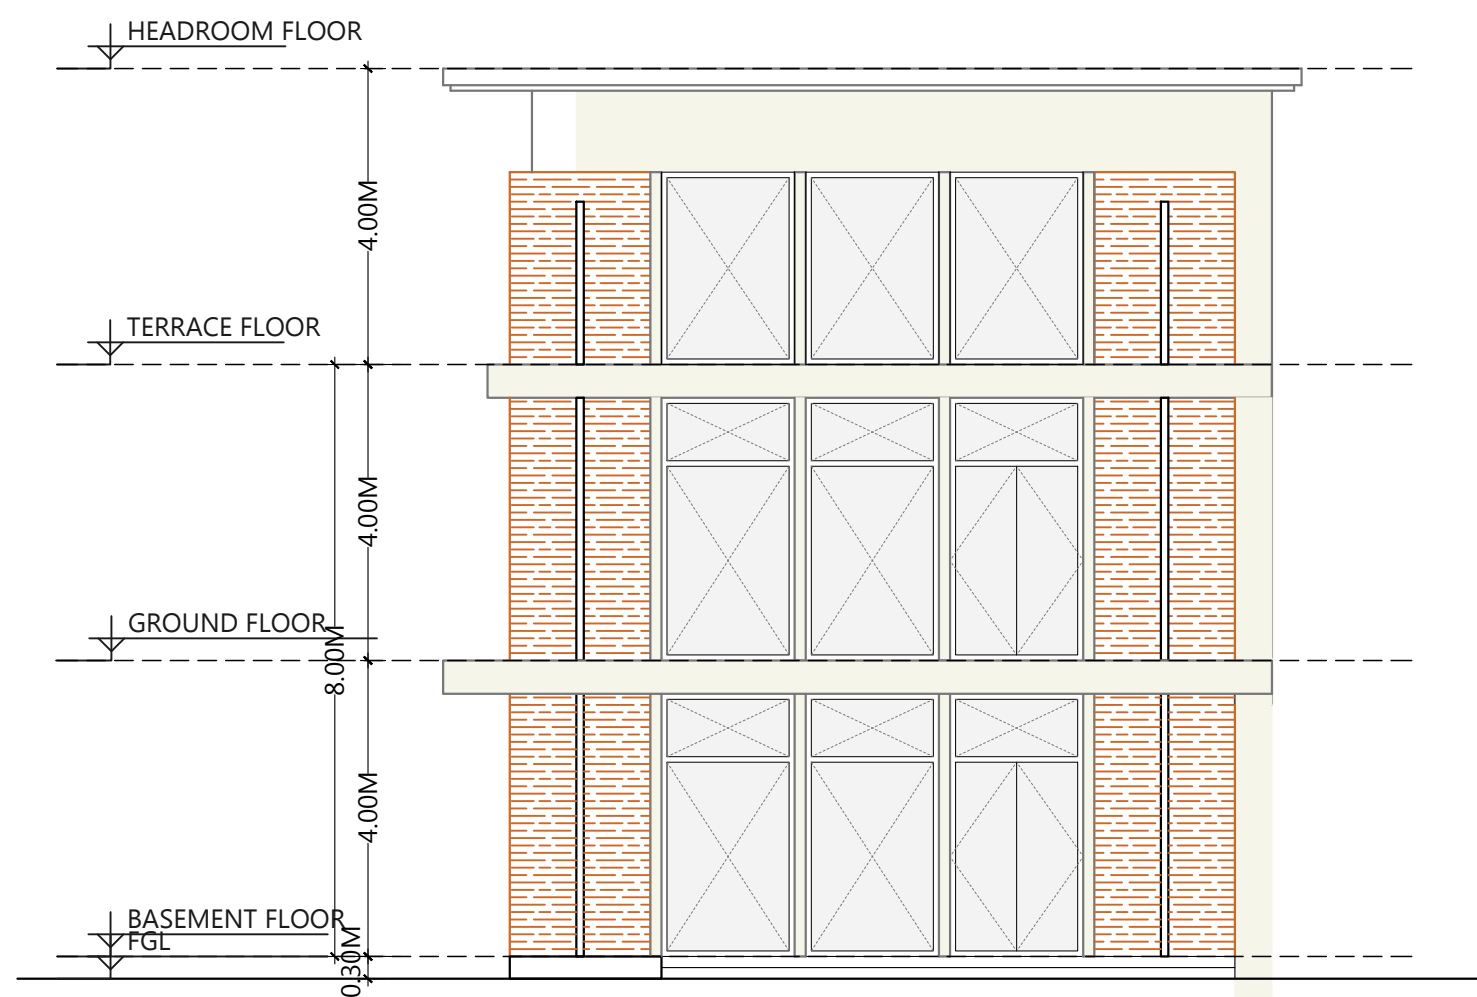

**E1** ELEVATION  
Scale: 1:100




**E2** ELEVATION  
Scale: 1:100

M/S MURTY & MANYAM HAS COPYRIGHT OF THE DRAWING  
NO REPRODUCTION OF THE DRAWING WITHOUT PERMISSION  
OF THE ORGANISATION IS ALLOWED

PLAN SHOWING THE PROPOSED BRANCH OFFICE & RBO IN GOVT.  
LAND SY.NO.1340 AT - SIDDIPET TOWN AND Mandal,

BELONGING TO :  
DGM & CFO SBI HEAD OFFICE, KOTI, HYDERABAD

**NOTES:**  
1. All dimensions are in meters unless otherwise specified.  
2. Do not Scale the Drawings and written dimensions to be followed.  
3. For structural clarifications refer to the respective structural drawing.  
4. All levels marked in the drawings are in meters unless otherwise specified.

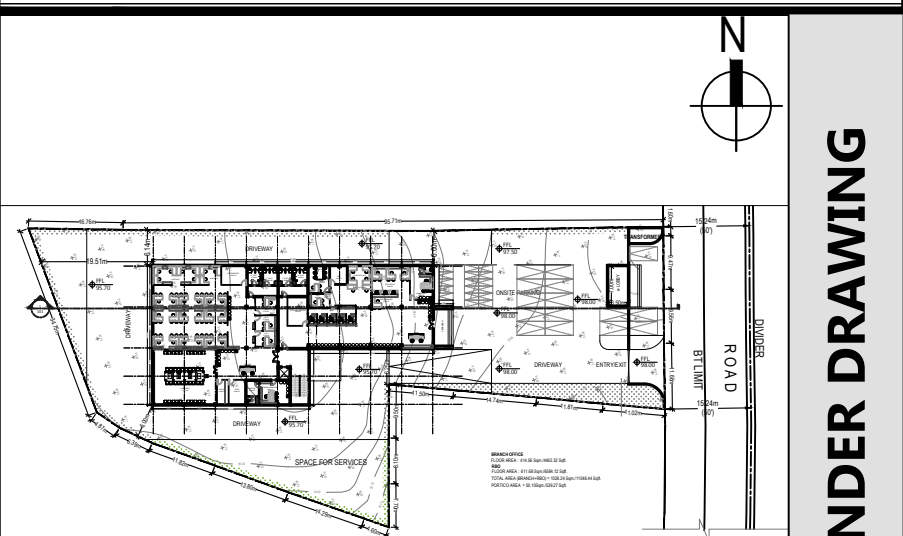

TENDER DRAWING

PROPOSED BRANCH OFFICE & RBO AT-SIDDIPET, TELANGANA

CLIENT: **SBI** STATE BANK OF INDIA

**MURTY & MANYAM**  
ARCHITECTS & ENGINEERS  
859, Banjara Avenue, Hyderabad -04 Tel: 23318020  
Fax: 23374059 E-mail: info@murtymanyam.com

SUBJECT	BRANCH OFFICE & RBO			ES
DRAWING	ELEVATIONS			01
Drawing No.	MM/SBI/B&R/ ES	01	Dealt	K Anil
Scale	1:100		Approved	Ramani
Date	29-10-19		Qty Chkd	Shivaprasad
REV.NO	DATE	REVISION		APPROVED